


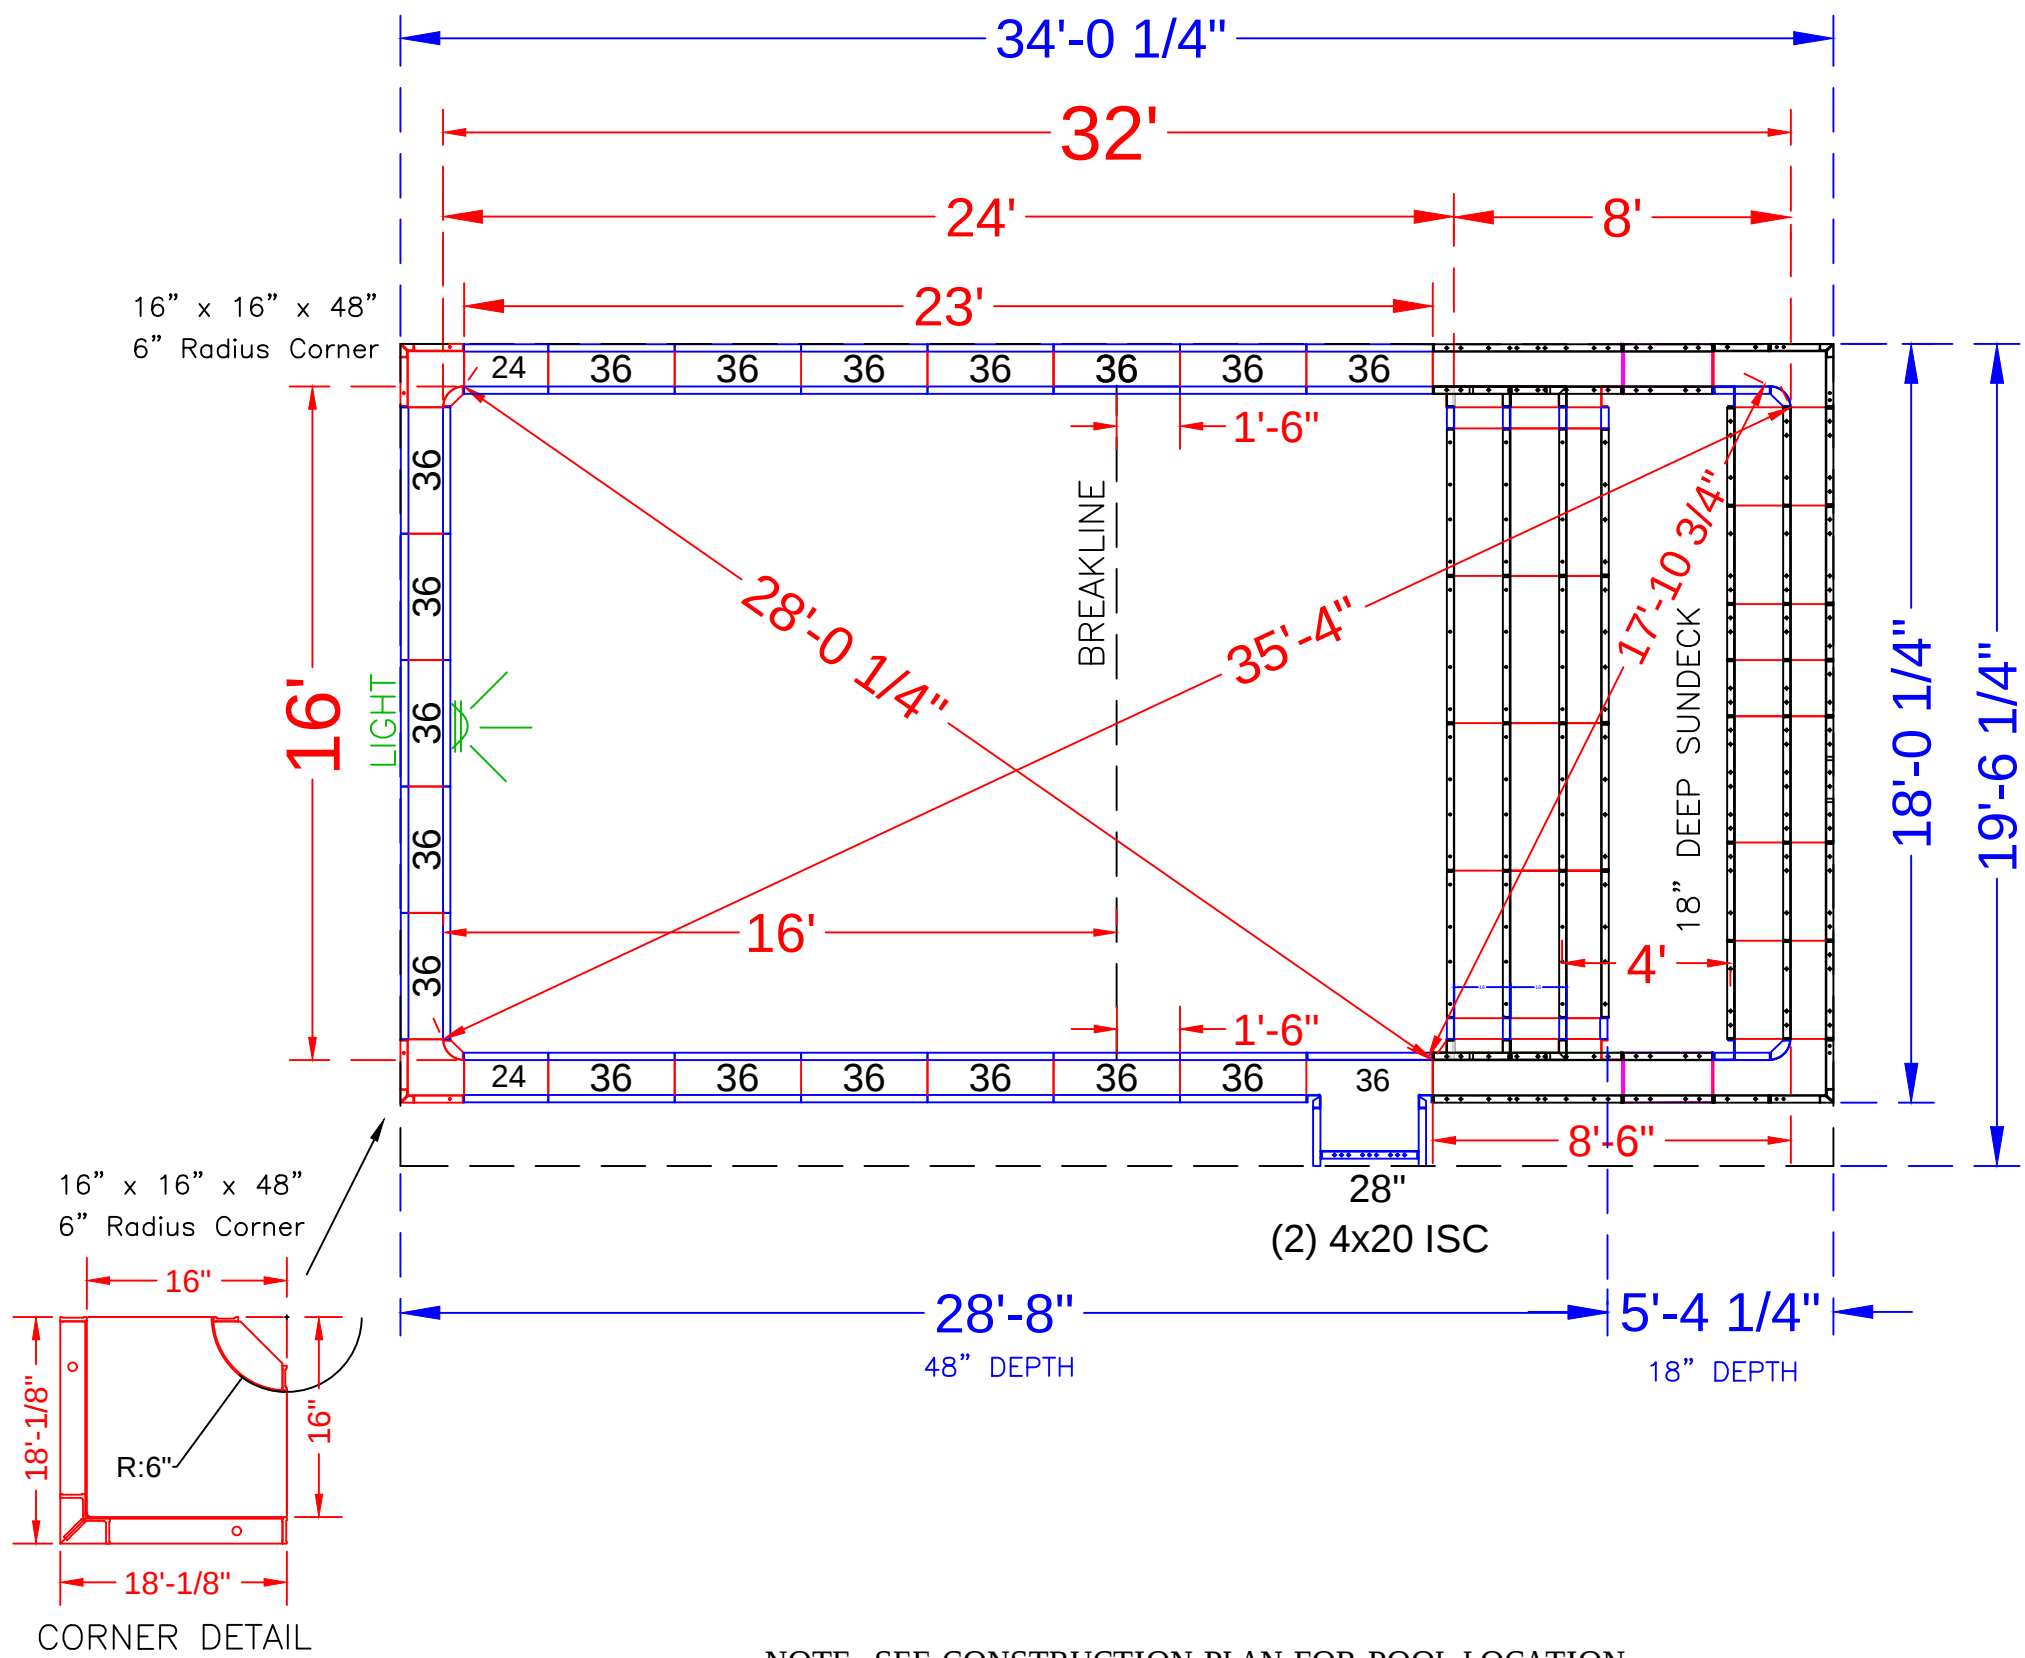

POOL PANEL DESCRIPTIONS	
QTY.	DESCRIPTION
1	16' Wide Rectangle Sun Deck & Step Assembly
2	4" x 20" x 48" Adj Offset Hinged ISC (Pilaster)
2	16" x 16" w/ 6" Radius Inside Corner-SA
Straight Panels	
4	24" x 48" Panel
1	28" x 48" Panel
37	36" x 48" Panel

See Detail Page }

Skimmer Sides }

Skimmers }

FERNANDEZ - 8 Kimberly Drive

16' x 32' - 10" Concrete Wall - Rectangle
w/ Interior Vinyl Covered Step / Sun Deck Combo
Pool Perimeter = 95 Ln. Ft.
Pool Area = 511 Sq.Ft.
Approximate Pool Gallons: 14,000 Gallons

Concrete Yards
- Pool Walls & Steps: 16 yards

PANEL LAYOUT

JOB #: 201911
DATE: 9-25-2020
DRAWN BY: SA

REVISIONS			



NOTE: SEE CONSTRUCTION PLAN FOR POOL LOCATION

