


NODE POINT MEASUREMENTS

C-D = 23'-7"	G-H = 16'-11"
C-E = 30'-10"	G-I = 40'-0"
C-F = 34'-1"	G-J = 28'-8"
C-G = 29'-9"	G-K = 6'-9"
C-H = 20'-10"	G-L = 33'-8"
C-I = 20'-11"	G-M = 22'-2"
C-J = 19'-5"	G-N = 8'-10"
C-K = 35'-11"	
C-L = 33'-7"	H-I = 39'-8"
C-M = 36'-2"	H-J = 31'-1"
C-N = 38'-0"	H-K = 23'-6"
	H-L = 41'-10"
	H-M = 35'-6"
	H-N = 21'-11"
D-E = 12'-0"	I-J = 14'-11"
D-F = 12'-6"	I-K = 46'-4"
D-G = 16'-5"	I-L = 24'-8"
D-H = 24'-7"	I-M = 36'-2"
D-I = 27'-11"	I-N = 50'-6"
D-J = 13'-3"	
D-K = 19'-0"	J-K = 32'-2"
D-L = 17'-10"	J-L = 14'-4"
D-M = 12'-10"	J-M = 21'-8"
D-N = 24'-7"	J-N = 37'-3"
E-F = 5'-0"	K-L = 34'-5"
E-G = 6'-11"	K-M = 20'-6"
E-H = 22'-5"	K-N = 6'-10"
E-I = 39'-6"	
E-J = 25'-3"	L-M = 16'-10"
E-K = 7'-0"	L-N = 40'-11"
E-L = 27'-11"	
E-M = 15'-4"	M-N = 27'-4"
E-N = 13'-0"	
F-G = 11'-8"	
F-H = 27'-4"	
F-I = 40'-4"	
F-J = 25'-6"	
F-K = 9'-3"	
F-L = 25'-6"	
F-M = 11'-3"	
F-N = 16'-1"	

RADII

C = 10' RADIUS
D = 8' RADIUS
E = 11' RADIUS
F = 6' RADIUS
G = 6' RADIUS
H = 10'-10" RADIUS
I = 10'-10" RADIUS
J = 4' RADIUS
K = 4' RADIUS
L = 9'-10" RADIUS
M = 4'-10" RADIUS
N = 2'-10" RADIUS

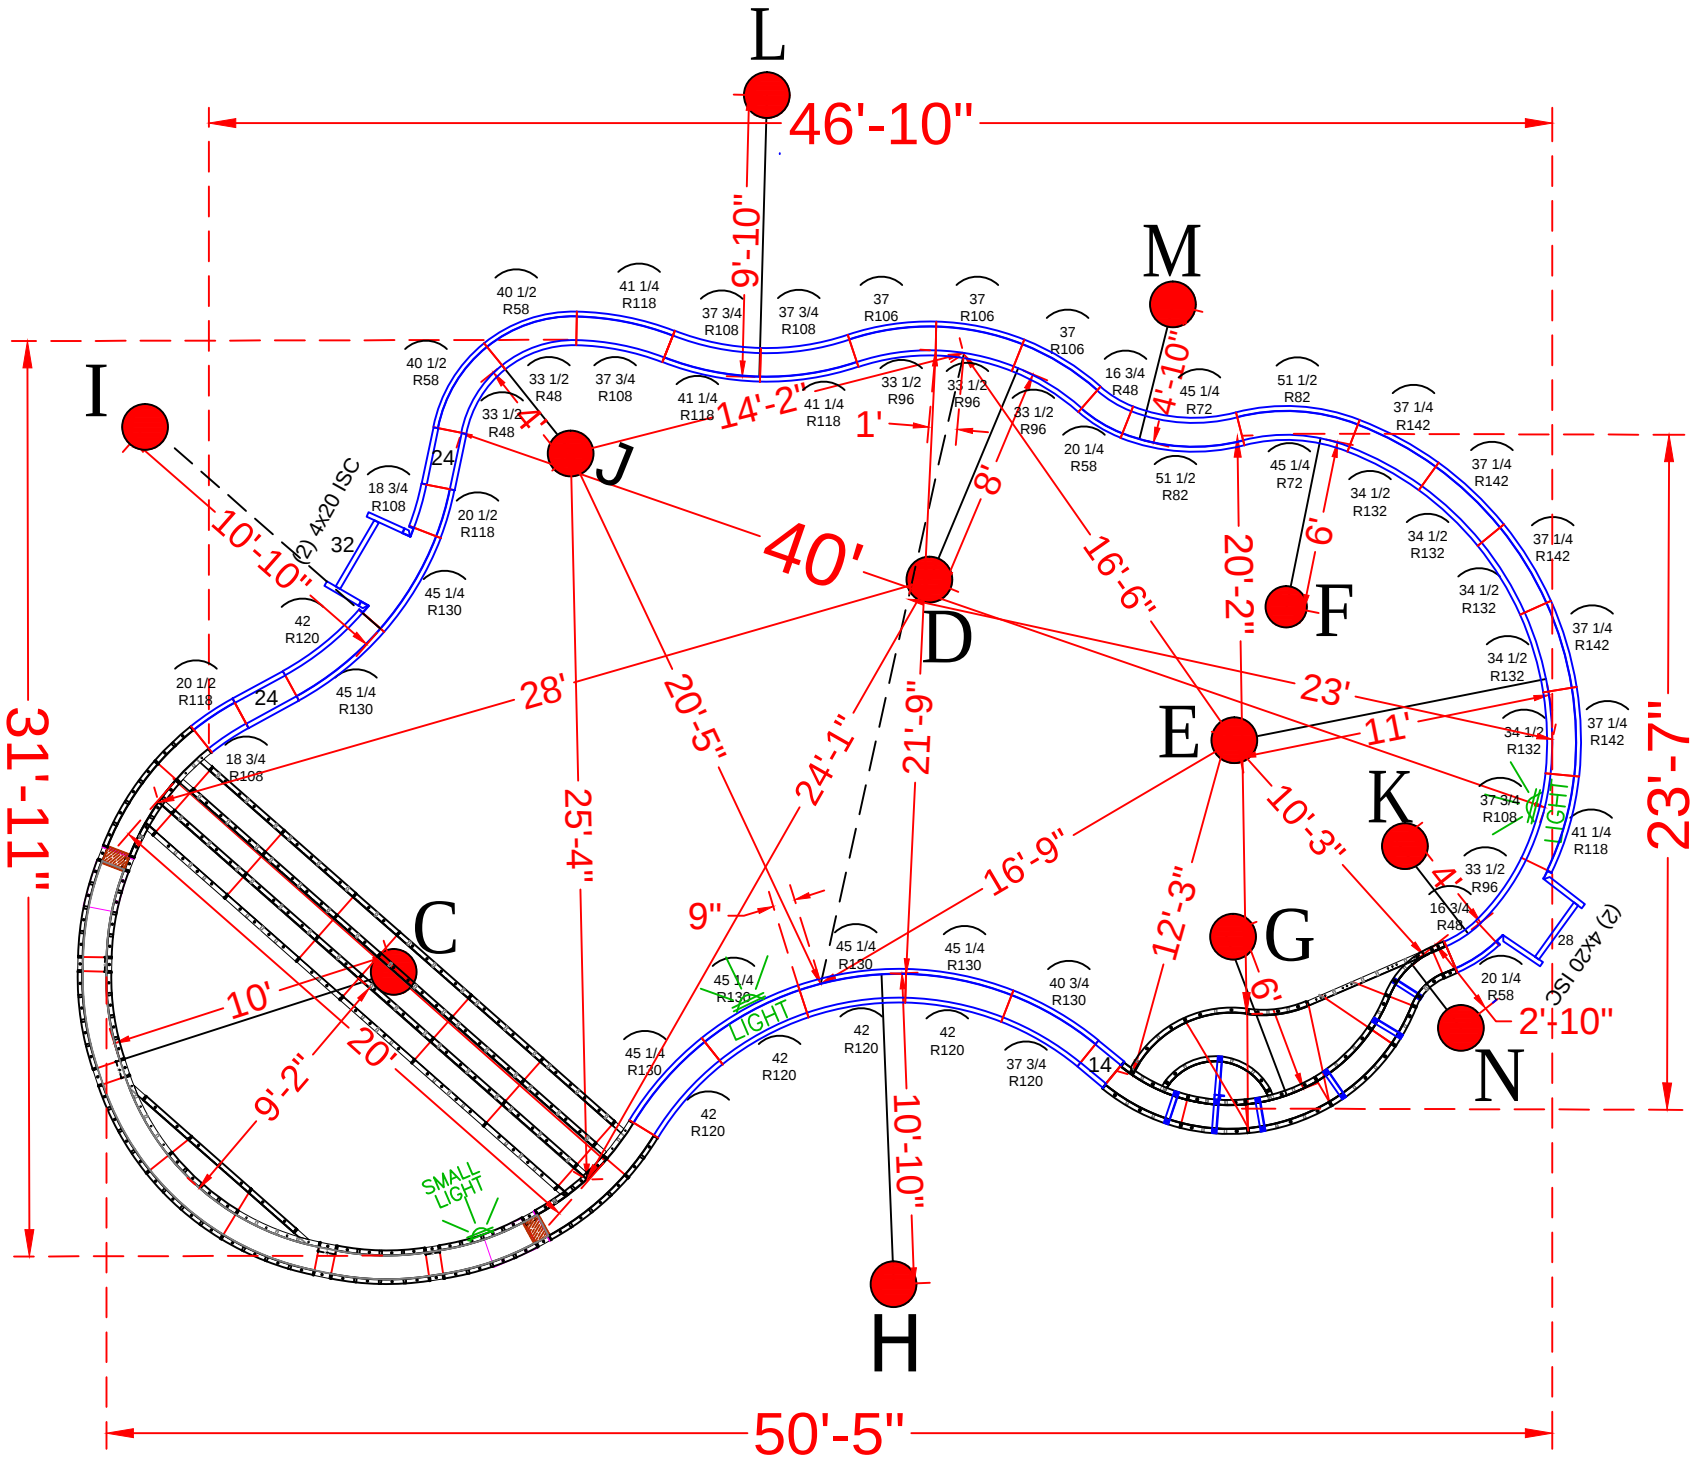

POOL PANEL DESCRIPTIONS

QTY.	DESCRIPTION
1	10' Radius Sundeck / Step Assembly
1	10' Swimout Assembly
4	4" x 20" x 48" Adj Offset Hinged ISC (Pilaster)
	STRAIGHT PANELS
2	14" x 48" Straight
4	24" x 48" Straight
1	28" x 48" Straight
1	32" x 48" Straight
	RADIUS PANELS
2	16 3/4" x 48" - 48" Radius Panel
2	20 1/4" x 48" - 58" Radius Panel
2	33 1/2" x 48" - 48" Radius Panel
2	40 1/2" x 48" - 58" Radius Panel
2	45 1/4" x 48" - 72" IS Radius Panel
2	51 1/2" x 48" - 82" OS Radius Panel
4	33 1/2" x 48" - 96" IS Radius Panel
3	37" x 48" - 106" OS Radius Panel
2	18 3/4" x 48" 108" Radius OS Panel
2	20 1/2" x 48" 118" Radius IS Panel
4	37 3/4" x 48" - 108" Radius Panel
4	41 1/4" x 48" - 118" Radius Panel
1	37 3/4" x 48" - 120" Radius Panel
1	40 3/4" x 48" - 130" Radius Panel
5	42" x 48" - 120" Radius Panel
6	45 1/4" x 48" - 130" Radius Panel
5	34 1/2" x 48" - 132" Radius Panel
5	37 1/4" x 48" - 142" Radius Panel

FERRERAS - 24 Clair Drive

23'-5" x 32'-8" x 48'-10" - 10" Concrete Wall - Freeform
w/ Vinyl Covered Sun Deck / Entry Step Combo &
Deep End Bench w / Step Out
Pool Perimeter = 139 Ln. Ft.
Pool Area = 1059 Sq.Ft.
Approximate Pool Gallons: 33,300 Gallons

Concrete Yards

- Pool Walls & Sundeck: 24 yards

PANEL LAYOUT


JOB #: 555827
DATE: 11-12-2020
DRAWN BY: SA

REVISIONS




SEASONAL WORLD
WE BUILD BACKYARDS!

NOTE: 10' Radius is made from 9' Radius Panels connected with 6" and 7-1/4" Straight Panels

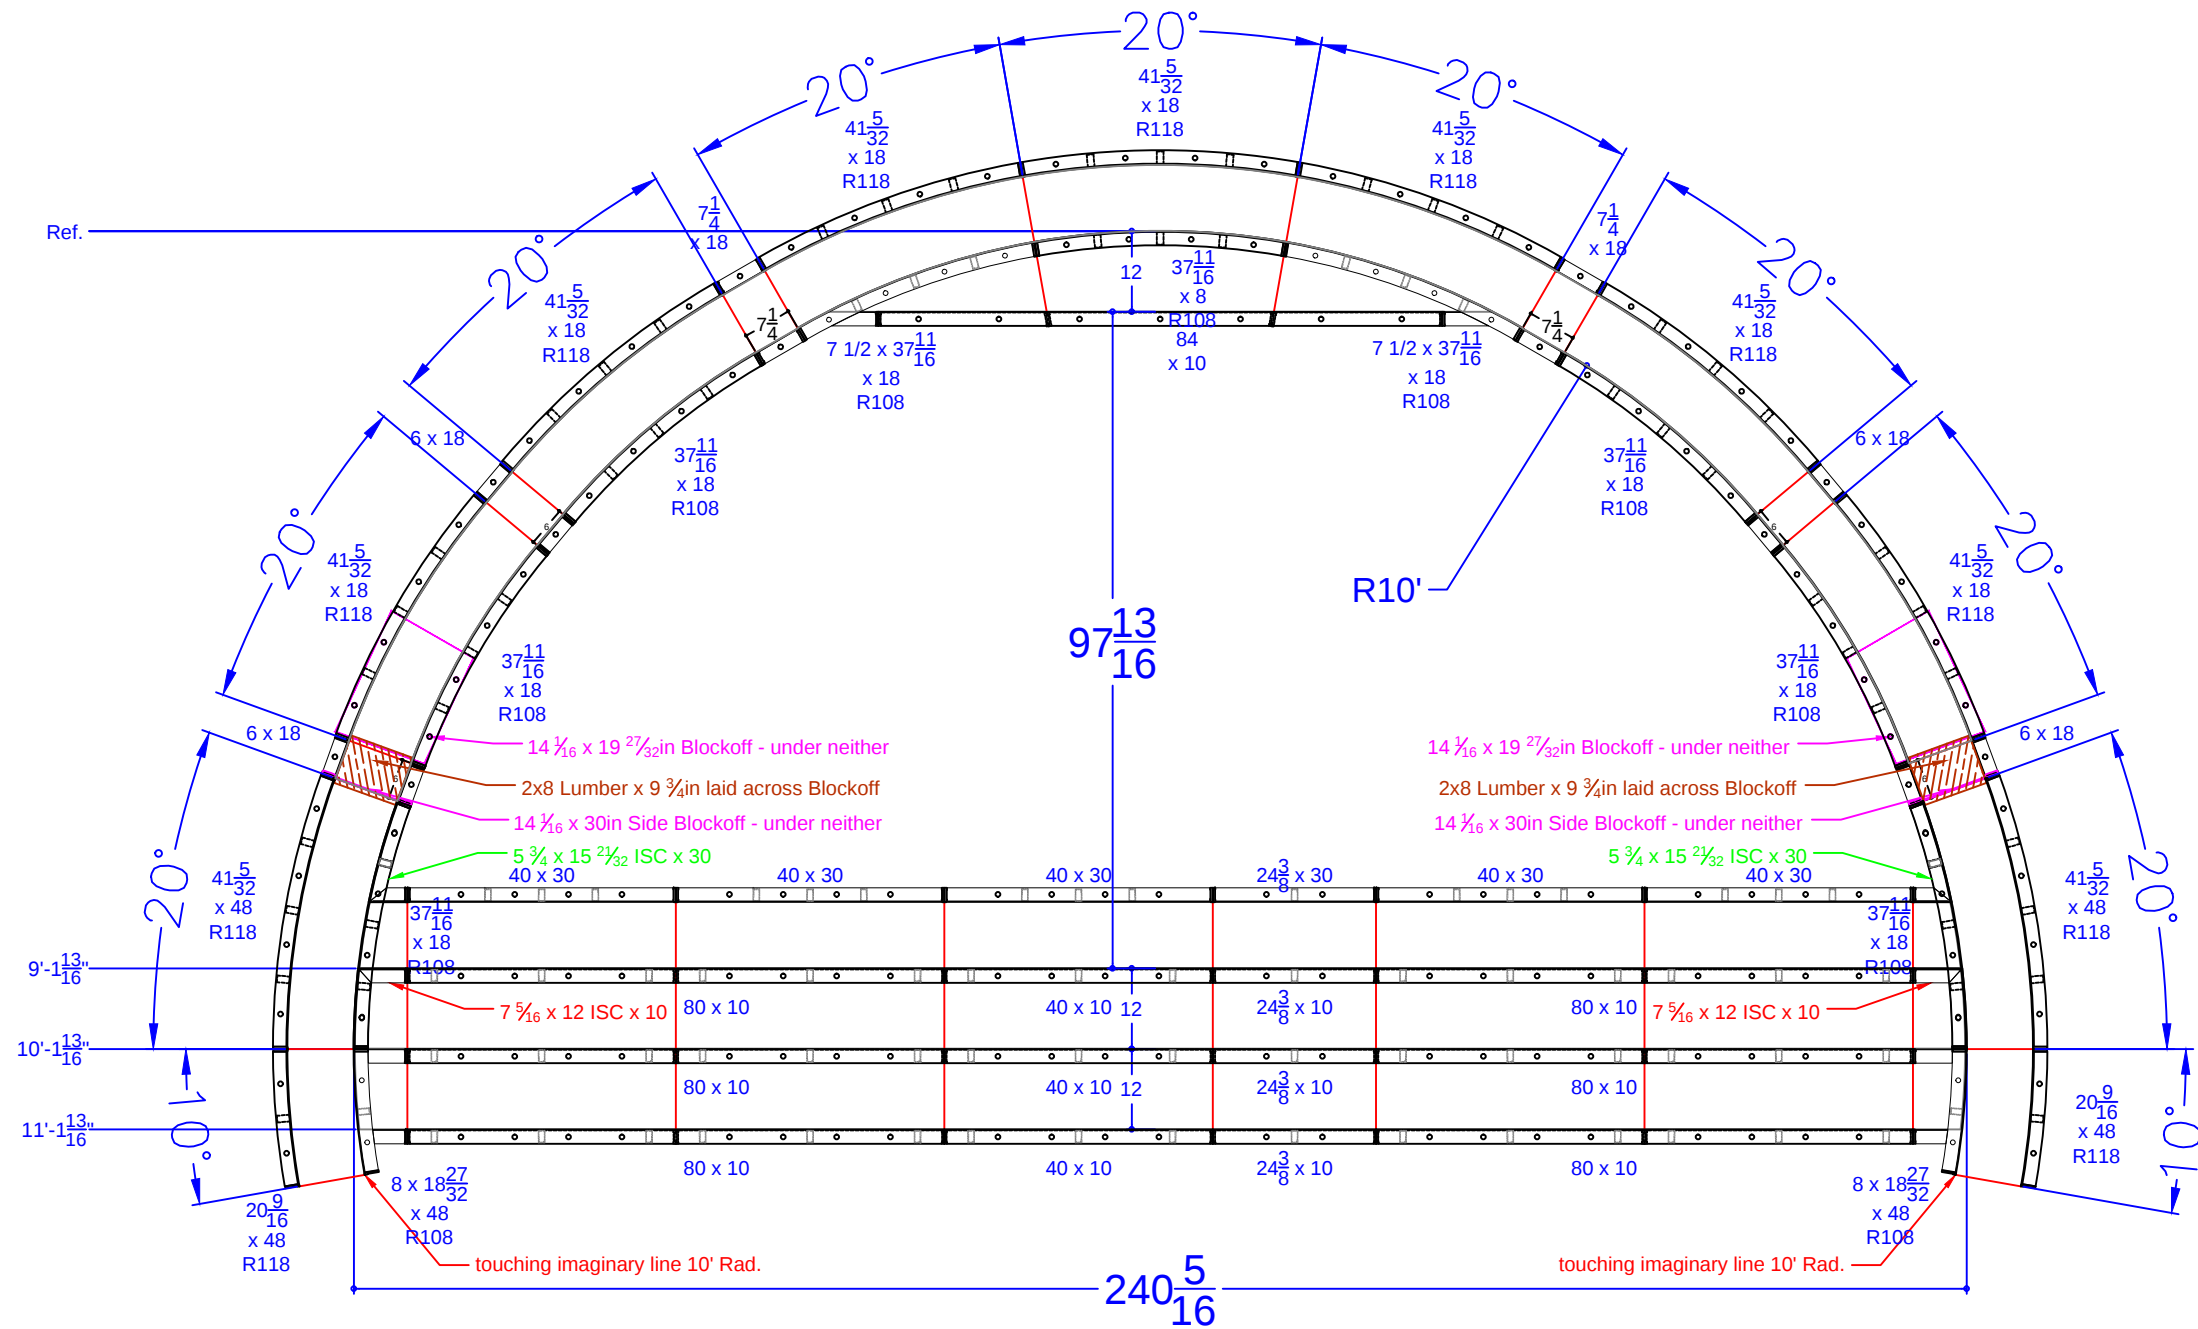

QTY.	DESCRIPTION
1	37 11/16 x 8 108R IS Panel - Top Riser
2	7 15/32 x 37 11/16 ISC Riser Side x 18 108R IS Panel
6	37 11/16 x 18 108R IS Panel
2	8 x 18 27/32 ISC Riser Side x 48 108R IS Panel
7	41 5/32 x 18 118R OS Panel
2	41 5/32 x 48 118R OS Panel
2	20 9/16 x 48 118R OS Panel
2	7 5/16 x 12 ISC x 10 108R IS Panel
2	5 3/4 x 15 21/32 ISC x 30 108R IS Panel
1	84 x 10 Riser - 2nd Top
6	80 x 10 Risers - Lower Wall
3	40 x 10 Risers - Lower Wall
3	24 3/8 x 10 Risers - Lower Wall
5	40 x 30 Wall Panel SA
1	24 3/8 x 30 Wall Panel SA
4	7 1/4 x 18 Wall Panel SA
8	6 x 18 Wall Panel SA
2	14 1/16 x 19 27/32 Blockoff
2	14 1/16 x 30 Blockoff

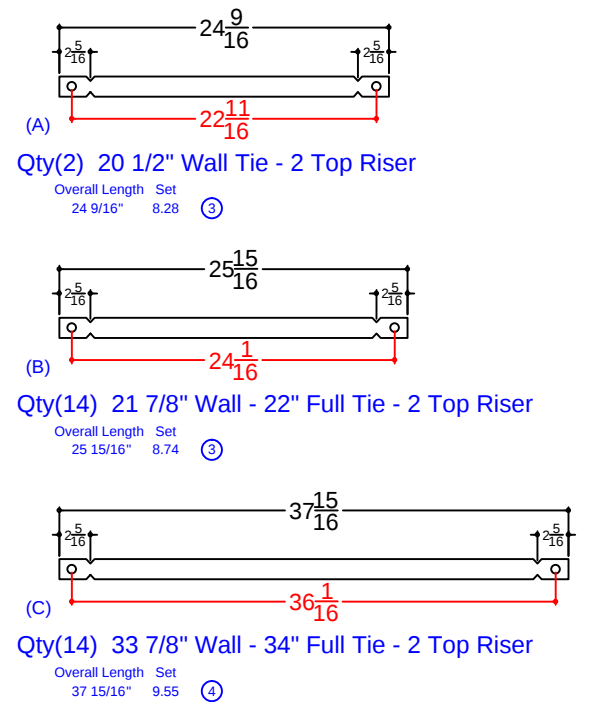**FERRERAS - 24 Clair Drive**

23'-5" x 32'-8" x 48'-10" - 10" Concrete Wall - Freeform
w/ Vinyl Covered Sun Deck / Entry Step Combo &
Deep End Bench w / Step Out
Pool Perimeter = 139 Ln. Ft.
Pool Area = 1059 Sq.Ft.
Approximate Pool Gallons: 33,300 Gallons

Concrete Yards


- Pool Walls & Sundeck: 24 yards

SUN DECK DETAIL			
JOB #: 555827			
DATE: 10-23-2020			
SCALE: 1' = 1/8"			
DRAWN BY: SA			








SEASONAL WORLD

WE BUILD BACKYARDS!

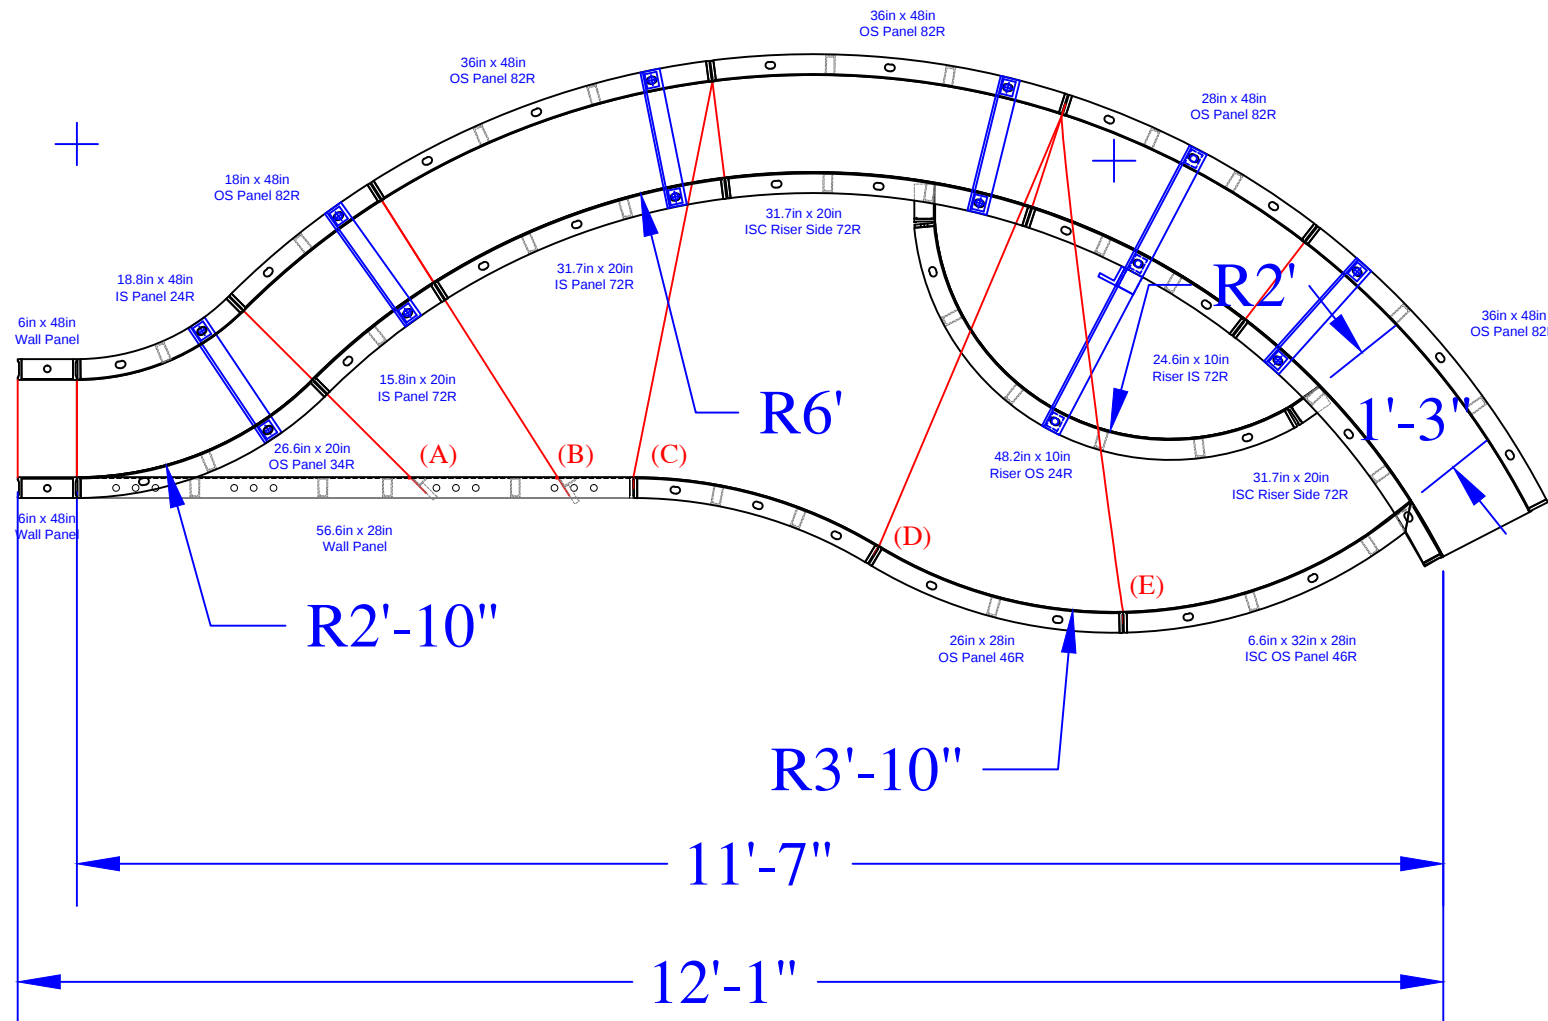

TIES:

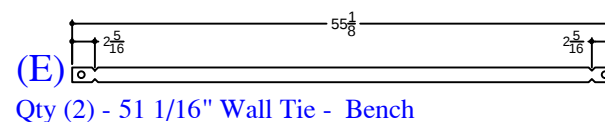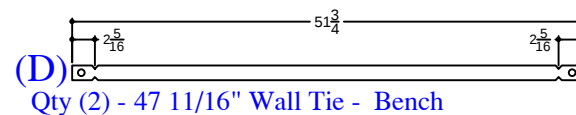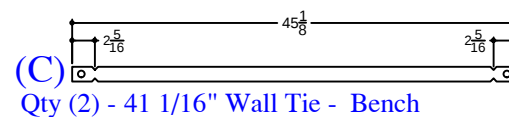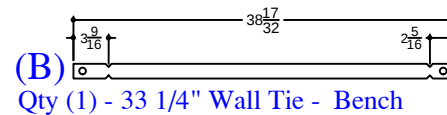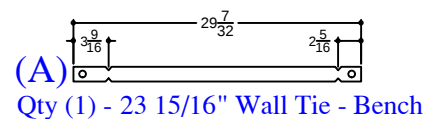

FERRERAS - 24 Clair Drive

23'-5" x 32'-8" x 48'-10" - 10" Concrete Wall - Freeform
w/ Vinyl Covered Sun Deck / Entry Step Combo &
Deep End Bench w / Step Out
Pool Perimeter = 139 Ln. Ft.
Pool Area = 1059 Sq.Ft.
Approximate Pool Gallons: 33,300 Gallons

Concrete Yards

- Pool Walls & Sundeck: 24 yards

SWIM-OUT

JOB #: 555827

DATE: 10-23-2020

DRAWN BY: SA



SEASONAL WORLD
WE BUILD BACKYARDS!

SWIMOUT PANELS (Dark Green)

QTY	DESCRIPTION
2	6in x 48in Straight Wall Panel
1	18in x 48in OS Panel 82R
1	28in x 48in OS Panel 82R
3	36in x 48in OS Panel 82R
1	18.8in x 48in IS Panel 24R
1	56.6in x 28in Wall Panel
1	26.3in x 28in IS Panel 48R
1	26in x 28in OS Panel 46R
1	15.8in x 20in IS Panel 72R
1	31.7in x 20in IS Panel 72R
1	26.6in x 20in OS Panel 34R
1	6.6 x 32in x 28in ISC OS Panel 46R
1	24.6in x 10in Riser IS 72R - Top
2	31.7in x 20in 4in ISC Riser Side 72R
1	48.2in x 10in Riser OS 24R - Bottom
5	Parapet Brackets for 10in Wall
1	Parapet Brackets for 18in Step
1	23 15/16" Wall Tie "A"- Bench
1	33 1/4" Wall Tie "B"- Bench
2	41 1/16" Wall Tie "C"- Bench
2	47 11/16" Wall Tie "D"- Bench
2	51 1/16" Wall Tie "E"- Bench