

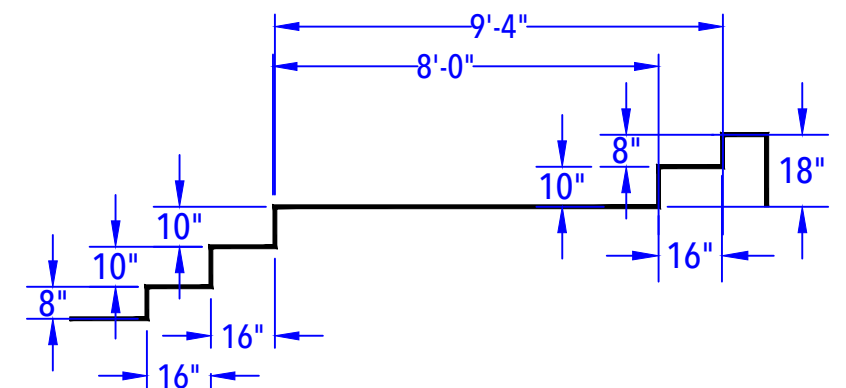
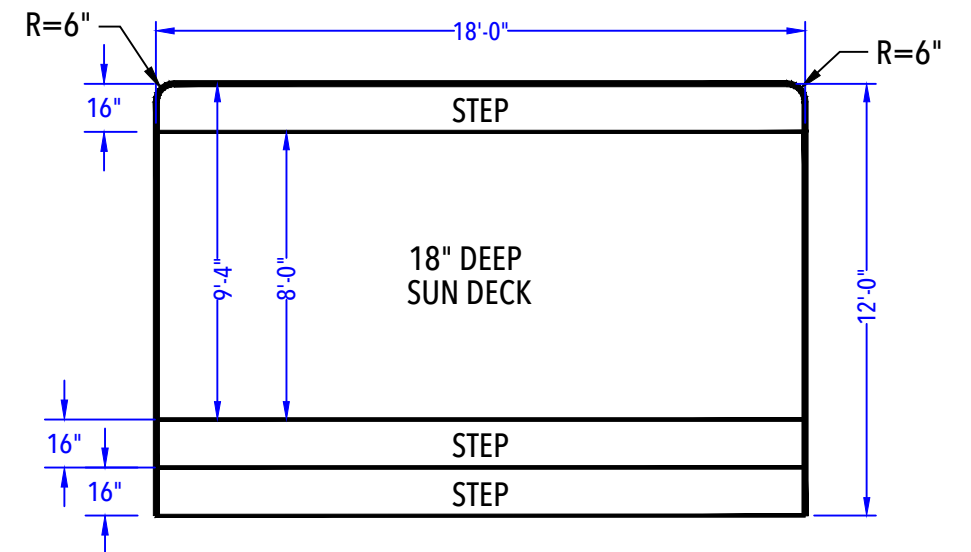


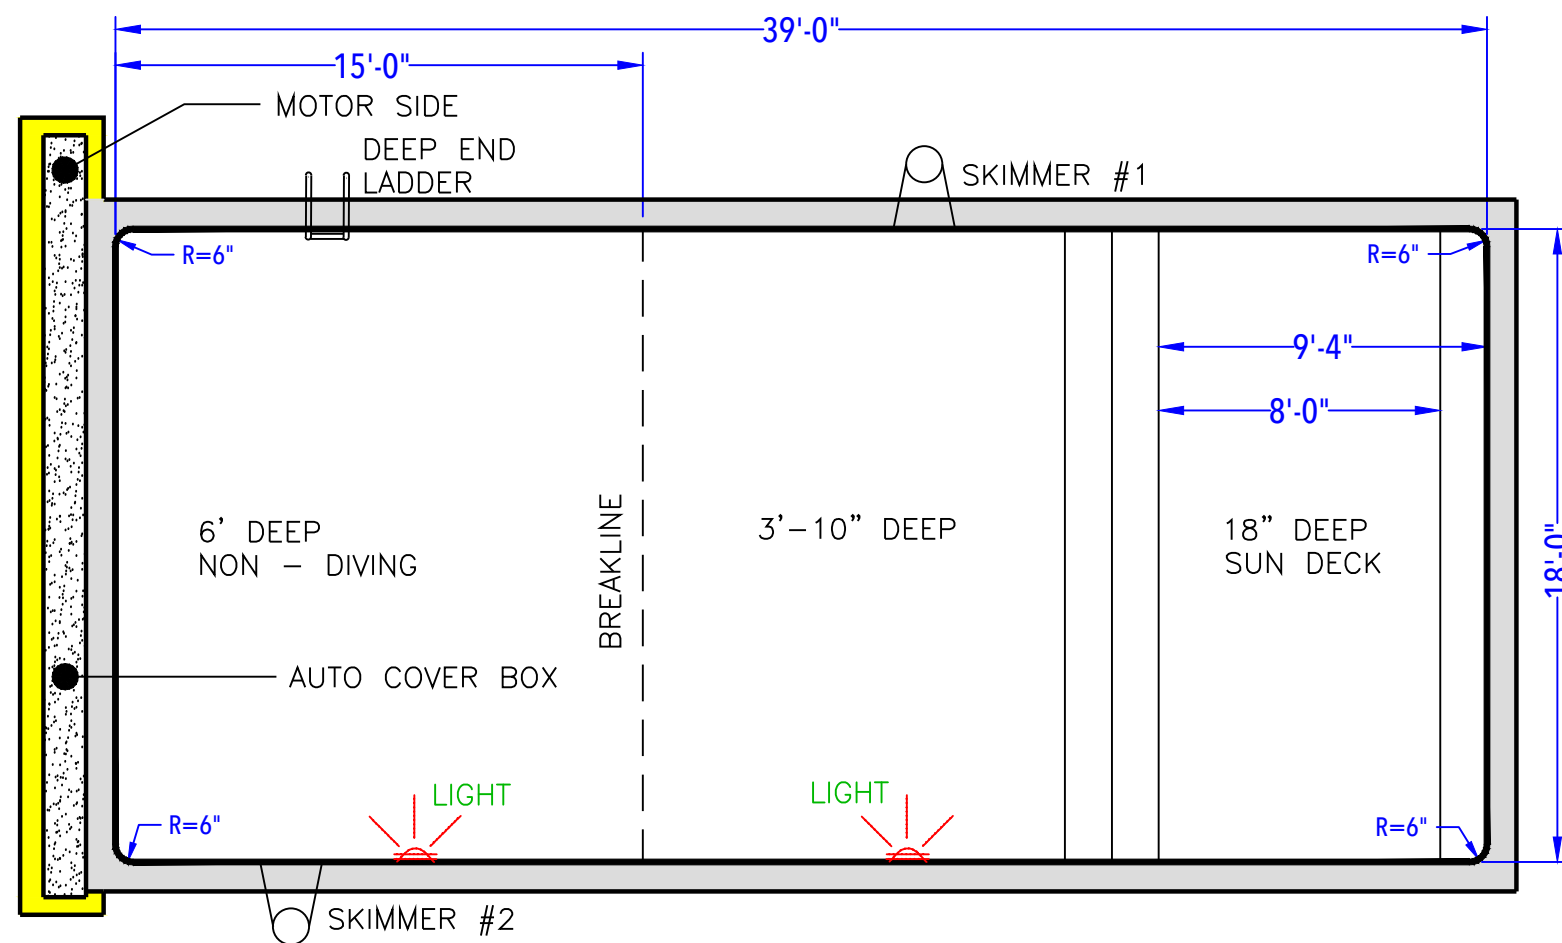

SUN DECK & ENTRY STEP DETAIL
(After Concrete & Liner)
N.T.S.

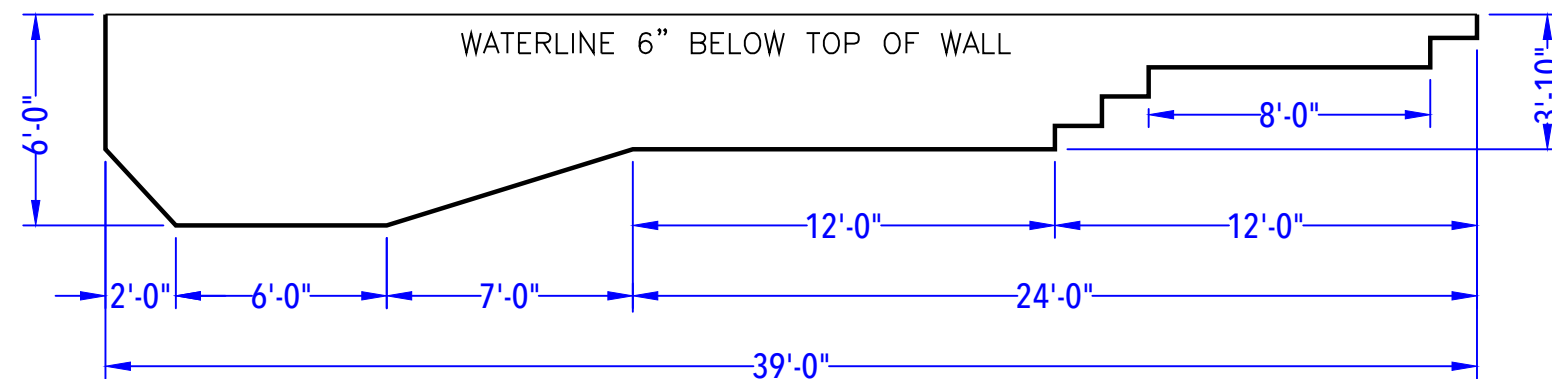

DEPTH DETAIL

FERRARO - 470 Brickyard Road

18' x 39' - 10" Concrete Wall - Rectangle
w/ 18' Wide Vinyl Covered Sun Deck / Steps

Pool Perimeter = 114'

Pool Area = 702 S. F.

Approximate Gallons of Pool: 20,955 Gallons

CUSTOMER APPROVAL:

X _____ DATE: _____.

POOL LAYOUT PLAN

JOB #: 500350
DATE: 02-06-2014
SCALE: 1' = 1/8"
DRAWN BY: LKH

NO.	REVISION	DATE	
1.	ADD AUTO COVER DETAIL.	4-11-14	LKH

