


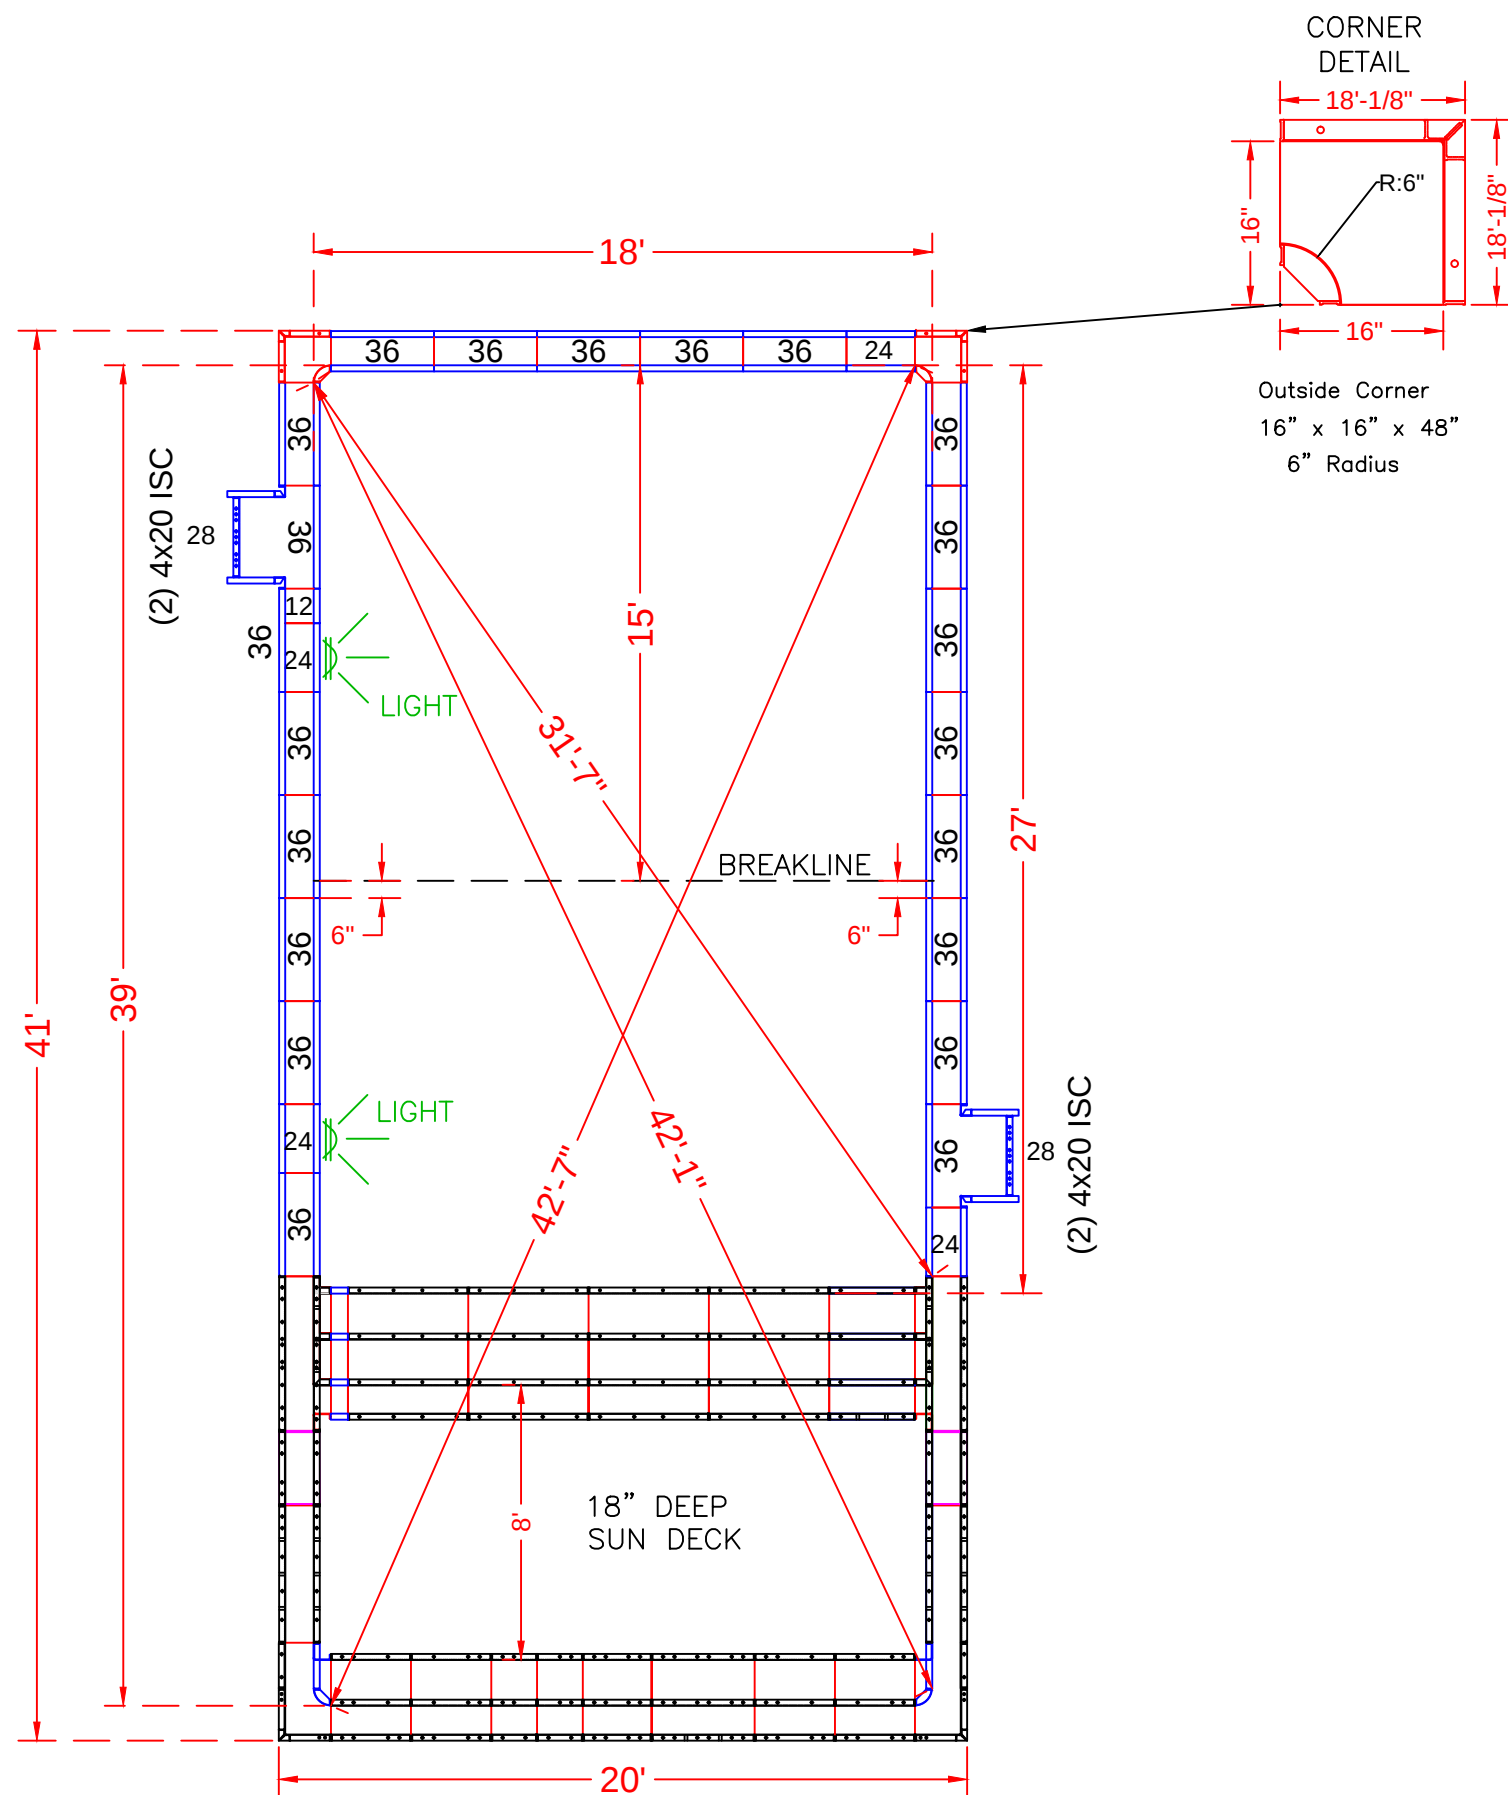

POOL PANEL DESCRIPTIONS

Skimmer Sides }
Skimmers }
See Detail Page }

QTY.	DESCRIPTION
4	4" x 20" x 48" Adj Offset Hinged ISC (Pilaster)
2	28" x 48" Panel-SA
1	18' Wide Sun Deck Assembly
Corner Panels	
2	16" x 16" w/ 6" Radius Inside Corner-SA
Straight Panels	
1	12" x 48" Panel
7	24" x 48" Panel
39	36" x 48" Panel

FERRARO - 470 Brickyard Road

18' x 39' - 10" Concrete Wall - Rectangle
w/ 18' Wide Vinyl Covered Sun Deck / Steps
Pool Perimeter = 114'
Pool Area = 702 S. F.
Approximate Gallons of Pool: 20,955 Gallons

Concrete Yards

- Pool Walls & Sundeck: 18 yards (17.2 exact)



PANEL LAYOUT

JOB #: 500350
DATE: 02-07-2014
SCALE: N.T.S.
DRAWN BY: SA

REVISIONS		



print #	print #	QTY.	DESCRIPTION	print #	print #	QTY.	DESCRIPTION	print #	print #	QTY.	DESCRIPTION
RESSD 7.03	ESSD 1.54	2	54 x 48in Wall Panel	RESSD 7.09	ESSD 4.84	6	84 x 10in Riser	RESSD 7.11	ESSD 6.16.18	2	16 x 16 x 18in OSC
RESSD 7.02	ESSD 2.42	4	42 x 30in Wall Panel		ESSD 4.56	2	56 x 10in Riser		ESSD 7.6.8.6R	2	6 x 6 x 8in - 6in Rad ISC
RESSD 7.01	ESSD 2.30	1	30 x 30in Wall Panel		ESSD 4.36	1	36 x 10in Riser		ESSD 7.6.10	2	6 x 6 x 10in ISC
RESSD 7.01.06	ESSD 2.6	1	6 x 30in Wall Panel		ESSD 4.32	1	32 x 10in Riser	RESSD 7.17	ESSD 7.6.30	2	6 x 6 x 30in ISC
RESSD 7.05	ESSD 3.54	2	54 x 18in Wall Panel	RESSD 7.08	ESSD 4.30	3	30 x 10in Riser	RESSD 7.13	ESSD 8.386.30	2	38x6x30in ISC Riser Side
RESSD 7.04	ESSD 3.48	4	48 x 18in Wall Panel		ESSD 4.24	1	24 x 10in Riser	RESSD 7.19	ESSD 9.10.25	2	14 1/16 x 24 31/32 BO
	ESSD 3.36	1	36 x 18in Wall Panel	RESSD 7.08.06	ESSD 4.6	3	6 x 10in Riser	RESSD 7.20	ESSD 9.10.30	2	14 1/16 x 30 Blockoff
RESSD 7.07	ESSD 3.28	4	28 x 18in Wall Panel		ESSD 5.56	2	56 x 8in Riser				
RESSD 7.06	ESSD 3.26	4	26 x 18in Wall Panel		ESSD 5.36	1	36 x 8in Riser				
	ESSD 3.24	2	24 x 18in Wall Panel		ESSD 5.32	1	32 x 8in Riser				
	ESSD 3.16	4	16 x 18in Wall Panel		ESSD 5.24	1	24 x 8in Riser				
					ESSD 5.16	2	16 x 8in Riser				

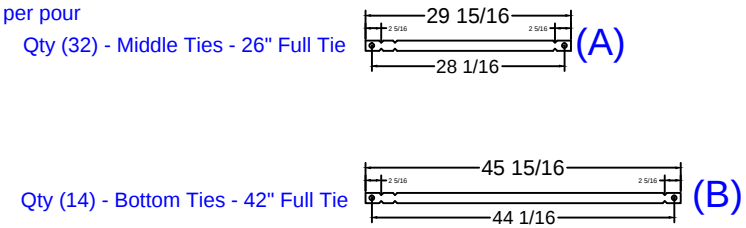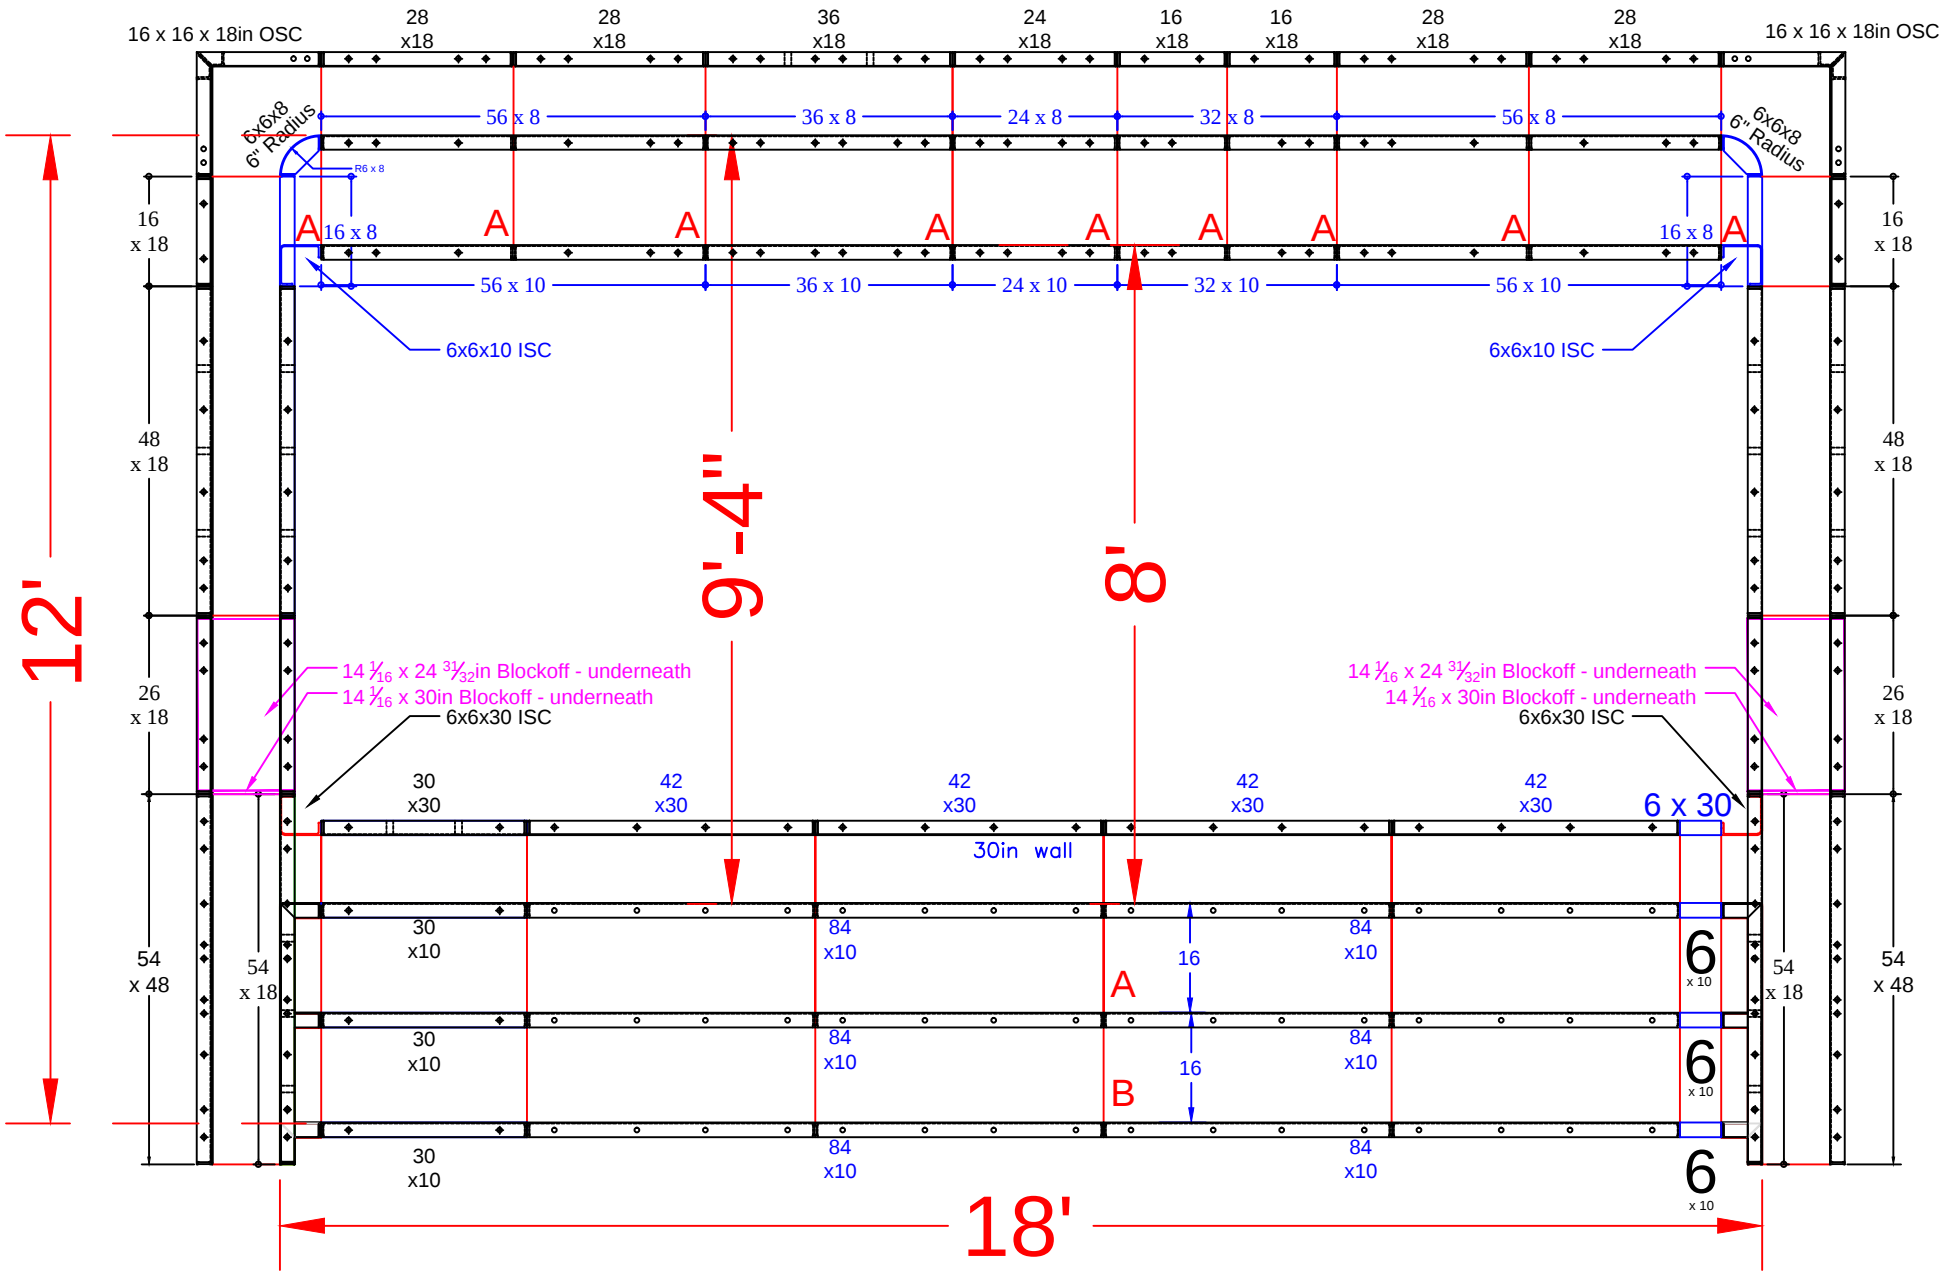

FERRARO - 470 Brickyard Road

18' x 39' - 10" Concrete Wall - Rectangle
w/ 18' Wide Vinyl Covered Sun Deck / Steps

Pool Perimeter = 114'

Pool Area = 702 S. F.

Approximate Gallons of Pool: 20,955 Gallons

Concrete Yards

- Pool Walls & Sundeck: 18 yards (17.2 exact)

SUN DECK DETAIL

JOB #: 500350
DATE: 02-07-2014
SCALE: 1' = 1/6 "
DRAWN BY: SA & LH

SEASONAL WORLD
WE BUILD BACKYARDS!