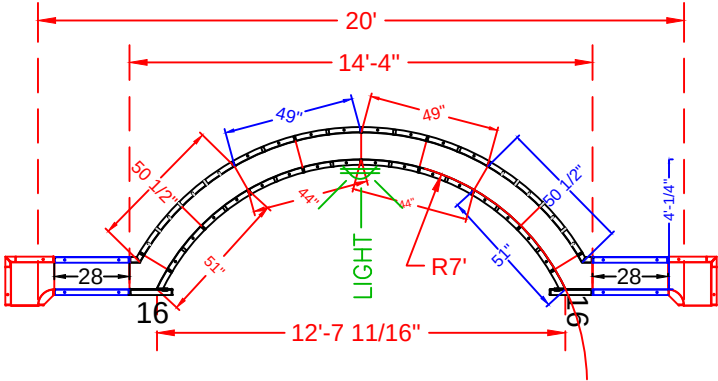


POOL PANEL DESCRIPTIONS

QTY.	DESCRIPTION
1	20' Wide Roman End Step Assembly
	CORNERS & HINGES
4	4 x 20 x 48" Adj Offset Hinged ISC (Pilaster)
2	16" x 16" x 48 w/ Outside Corner-SA (6" Radius)
	STRAIGHT PANELS
4	10" x 48" Panel
2	12" x 48" Panel
2	16" x 48" Panel
2	24" x 48" Panel (LIGHT PANEL)
6	28" x 48" Panel *Additional 2 for step (8 total)
36	36" x 48" Panel

QTY.	DEEP END ROMAN RADIUS PANEL DESCRIPTION
2	49" x 48" 94"Radius / Outside Panel
2	44" x 48" 84"Radius / Inside Panel
2	51" x 48" 84"R Radius / Inside Panel
2	50 1/2" x 4" x 48" - 94"Radius / Outside Panel



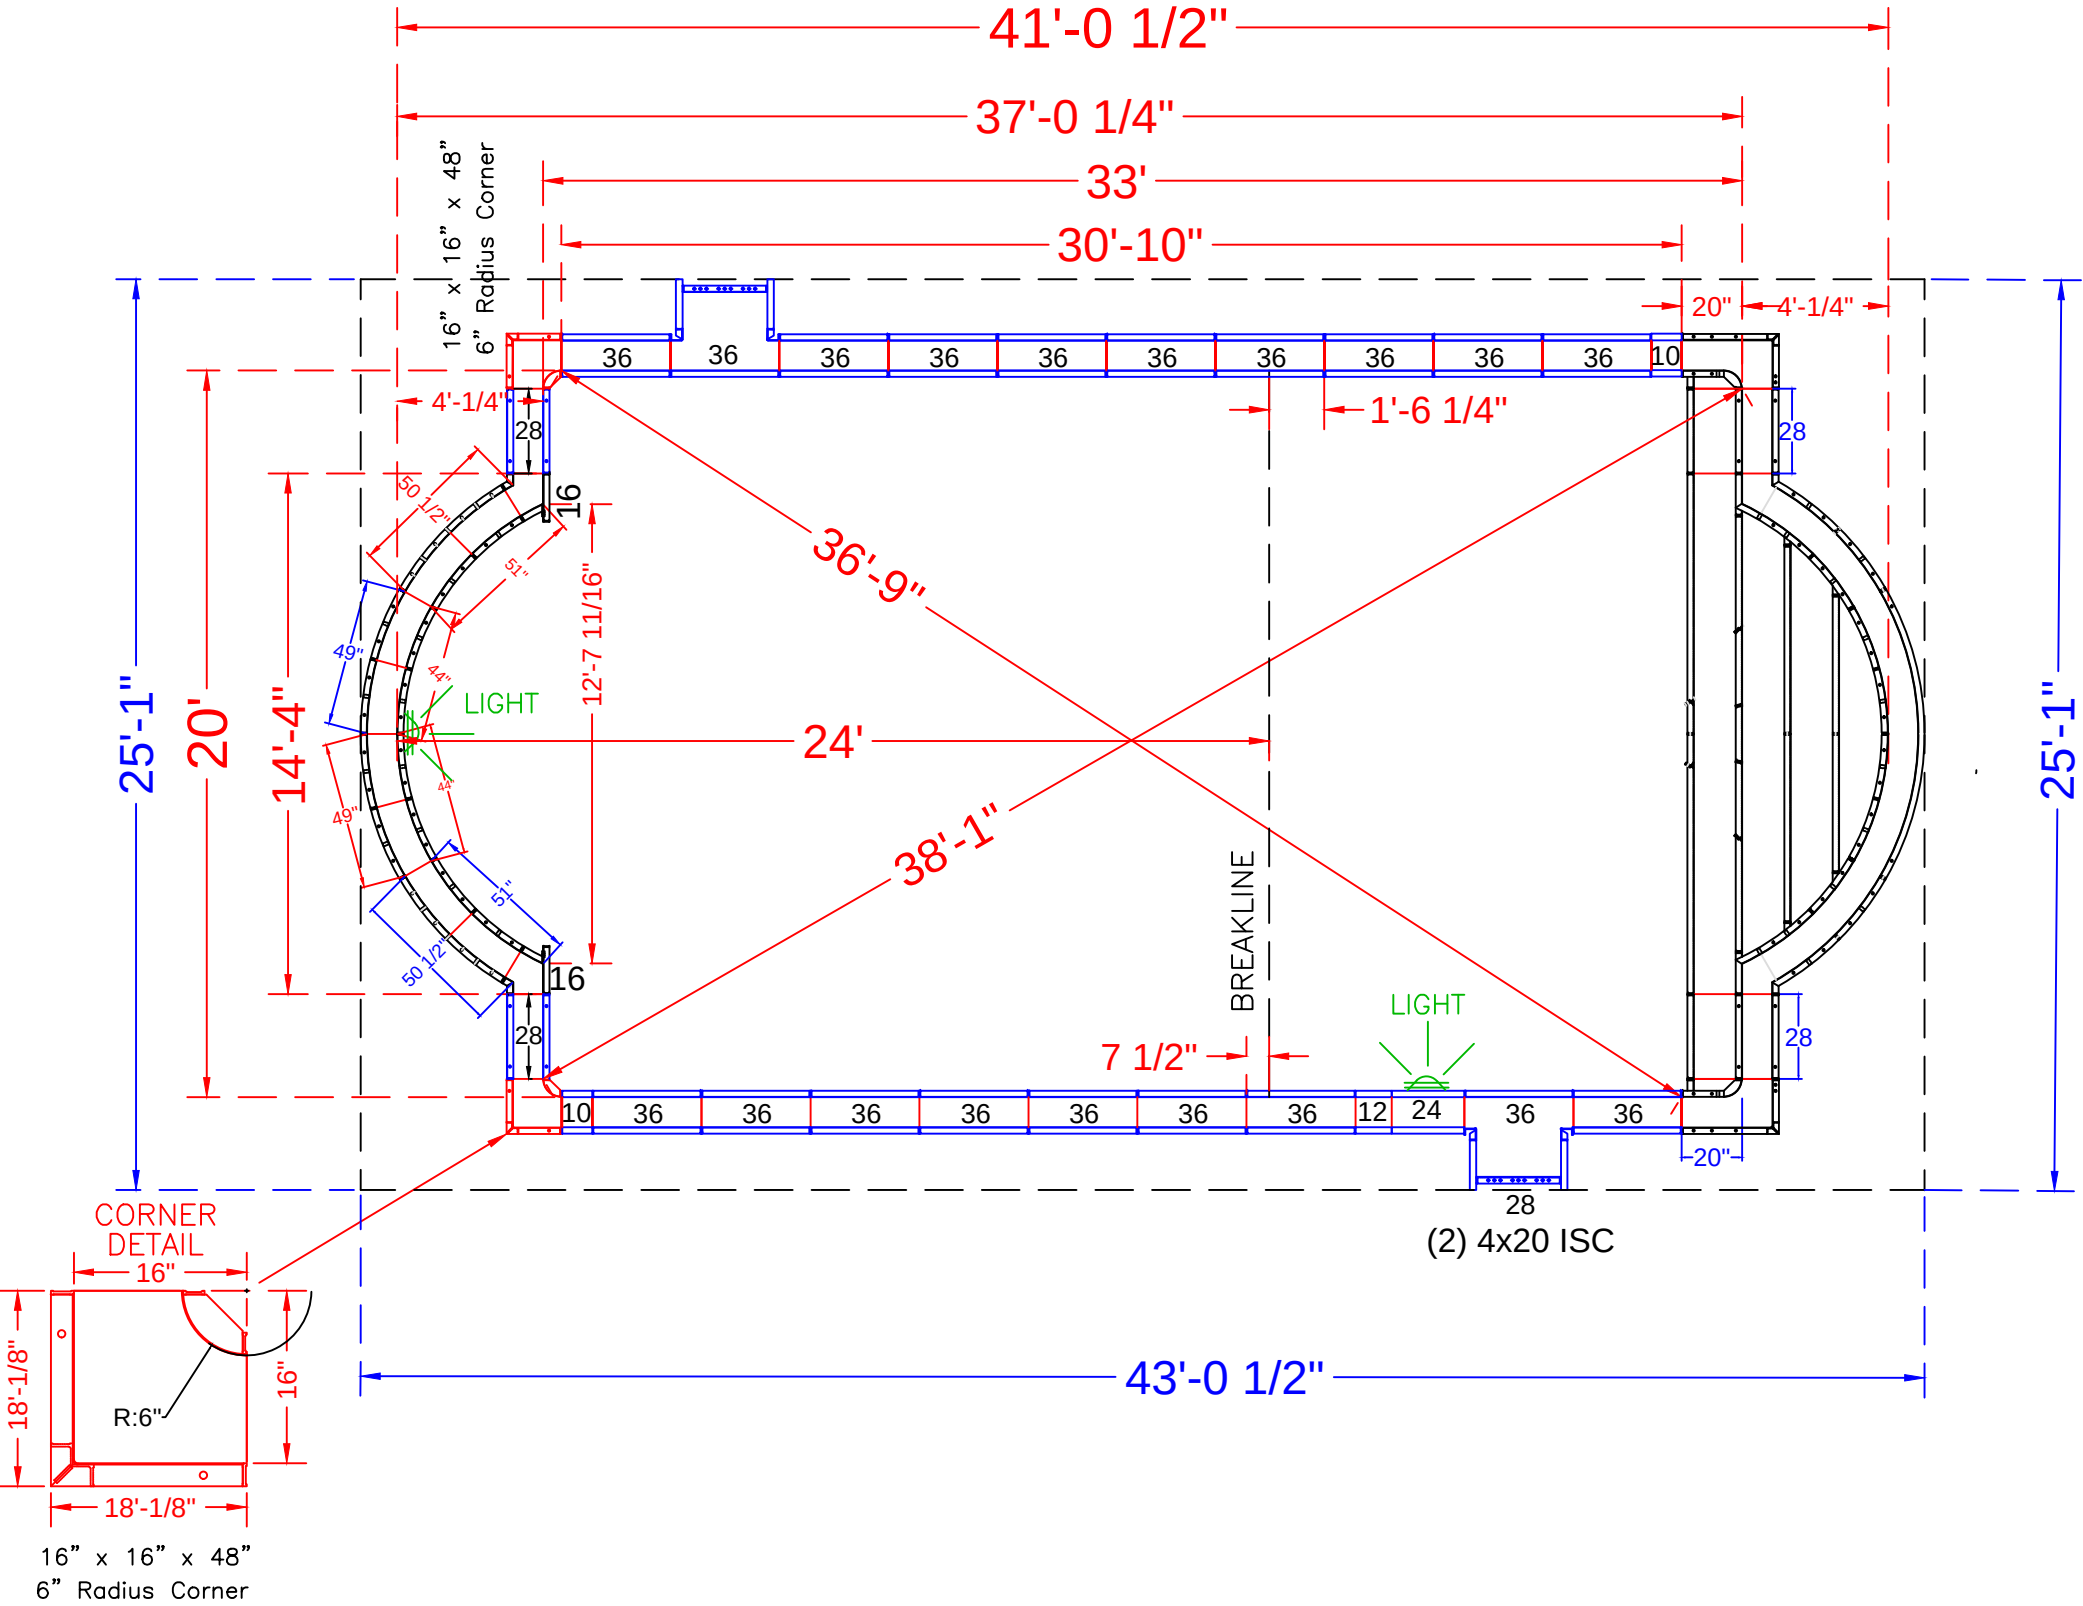
FERRARO - 1171 Foothill Way

20' x 41' - 10" Concrete Wall
w/ Vinyl Covered Roman Step & 10' x 18' Sundeck
Pool Perimeter = 124'
Pool Area = 881 S. F.
Approximate Gallons of Pool: 27,000 Gallons
Concrete Yards
- Pool Walls & Steps: 20 yards (19.1 exact)








PANEL LAYOUT


JOB #: 555429
DATE: 6-2-2019
DRAWN BY: SA

REVISIONS		



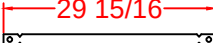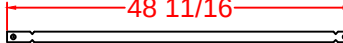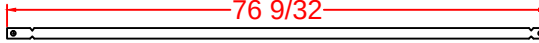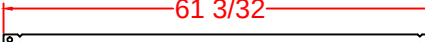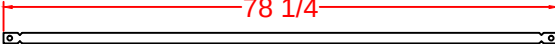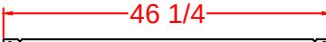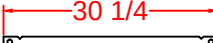*NOTE: SEE CONSTRUCTION PLAN FOR POOL LOCATION

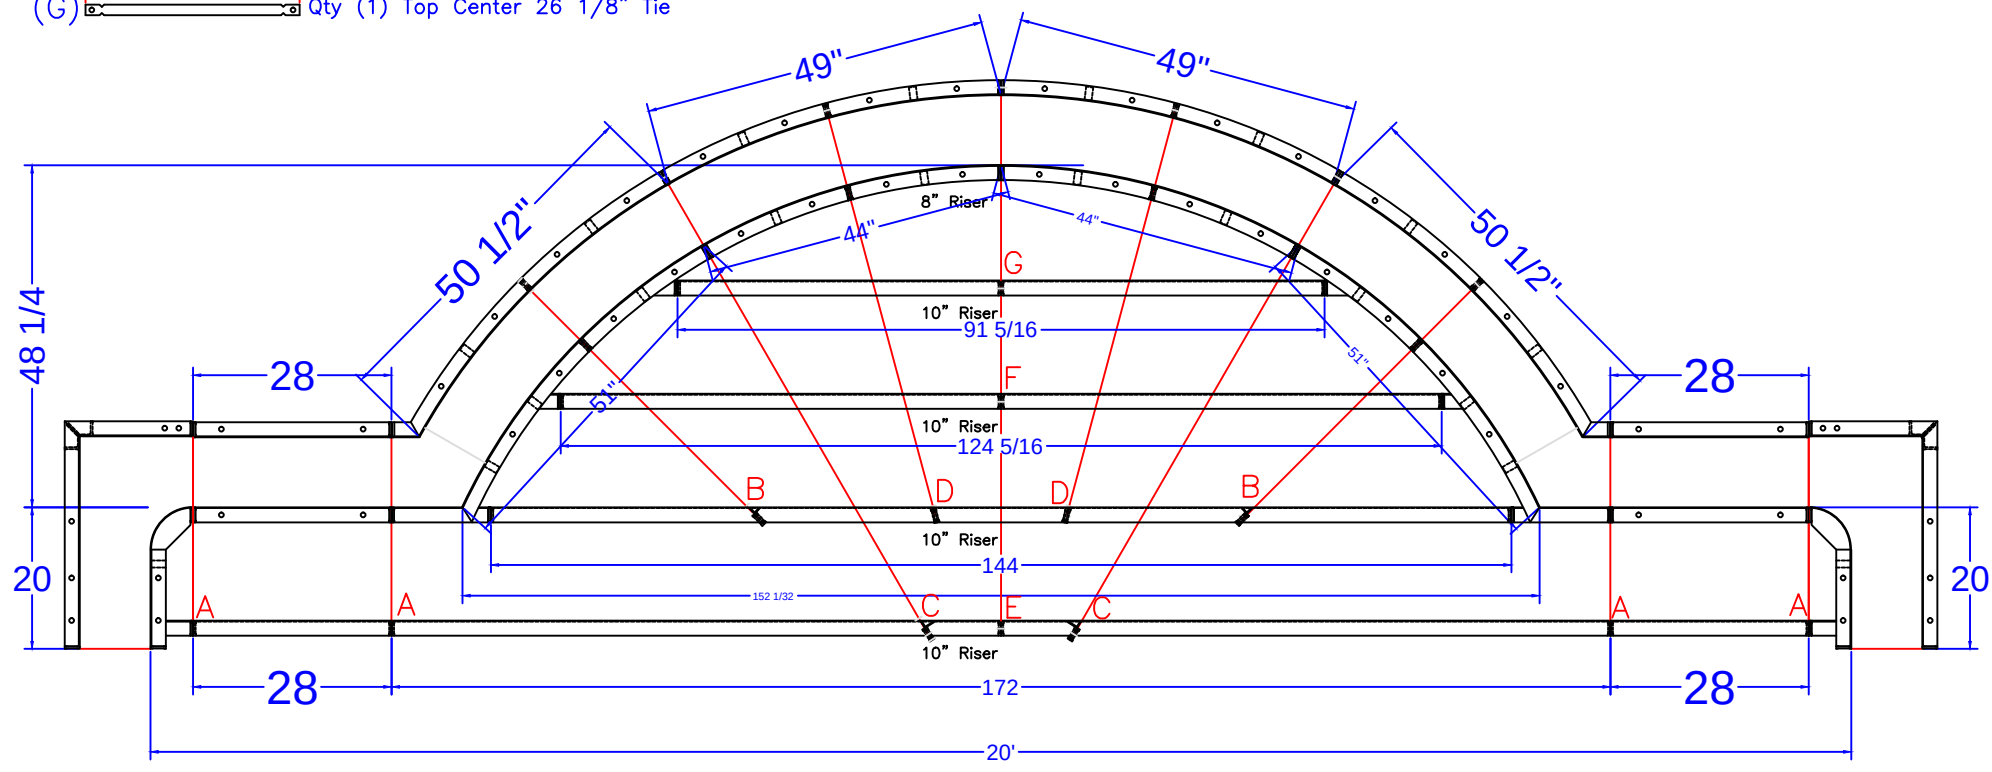- (A)  Qty (4) Bottom Sides 26" Full Tie
- (B)  Qty (2) 2nd Bottom Sides 43 5/16" Tie
- (C)  Qty (2) Bottom Middle 71 1/16" Tie
- (D)  Qty (2) 2nd Bottom Middle 56 7/8" Tie
- (E)  Qty (2) Bottom Center 74 1/8" Tie
- (F)  Qty (1) 2nd Top Center 42 1/8" Tie
- (G)  Qty (1) Top Center 26 1/8" Tie



7' RADIUS ROMAN END STEP DETAIL

STEP PANEL DESCRIPTIONS

7' RADIUS ROMAN END STEP WITH 8" AND 10" RISERS	
QTY.	DESCRIPTION
2	6 x 20 x 48 ISC Riser Side
2	16 x 30 x 48 OSC Form
2	51 x 4 x 38 84R ISC Zee Riser Side
2	50 1/2 x 4 x 48 94 RADIUS OS Panel
2	44 x 8 84 RADIUS IS Panel Top Riser
2	49 x 48 94 RADIUS OS Panel
3	Risers - Top Center (1)91 5/16, (2)62 5/32
3	Risers - Bottom Center (1)144, (2)86
2	Risers - Bottom Outer Edge
2	28 x 48 Straight Panel
2	28 x 38 Straight Panel
2	28 x 10 Straight Panel

FERRARO - 1171 Foothill Way
20' x 41' - 10" Concrete Wall
w/ Vinyl Covered Roman Step & 10' x 18' Sundeck
Pool Perimeter = 124'
Pool Area = 881 S. F.
Approximate Gallons of Pool: 27,000 Gallons
Concrete Yards
- Pool Walls & Steps: 20 yards (19.1 exact)

STEP DETAIL			
JOB #: 555429			
DATE: 6-2-2019			
DRAWN BY: SA			



SEASONAL WORLD
WE BUILD BACKYARDS!