

NODE POINT MEASUREMENTS

C-D = 14'-7 1/8"
C-E = 26'-4 5/8"
C-F = 19'-10 1/4"
C-G = 19'-9 7/8"
C-H = 32'-3 1/8"

D-E = 17'-9 7/8"
D-F = 24'-3"
D-G = 19'-10 1/4"
D-H = 17'-9 7/8"


E-F = 19'-9 7/8"
E-G = 37'-8"
E-H = 17'-9 7/8"

F-G = 38'-10 1/4"
F-H = 35'-4 5/8"

G-H = 33'-1 3/4"

RADII MEASUREMENTS

C = 9' RADIUS
D = 9' RADIUS
E = 9' RADIUS
F = 10'-9 7/8" RADIUS
G = 10'-9 7/8" RADIUS
H = 8'-9 7/8" RADIUS

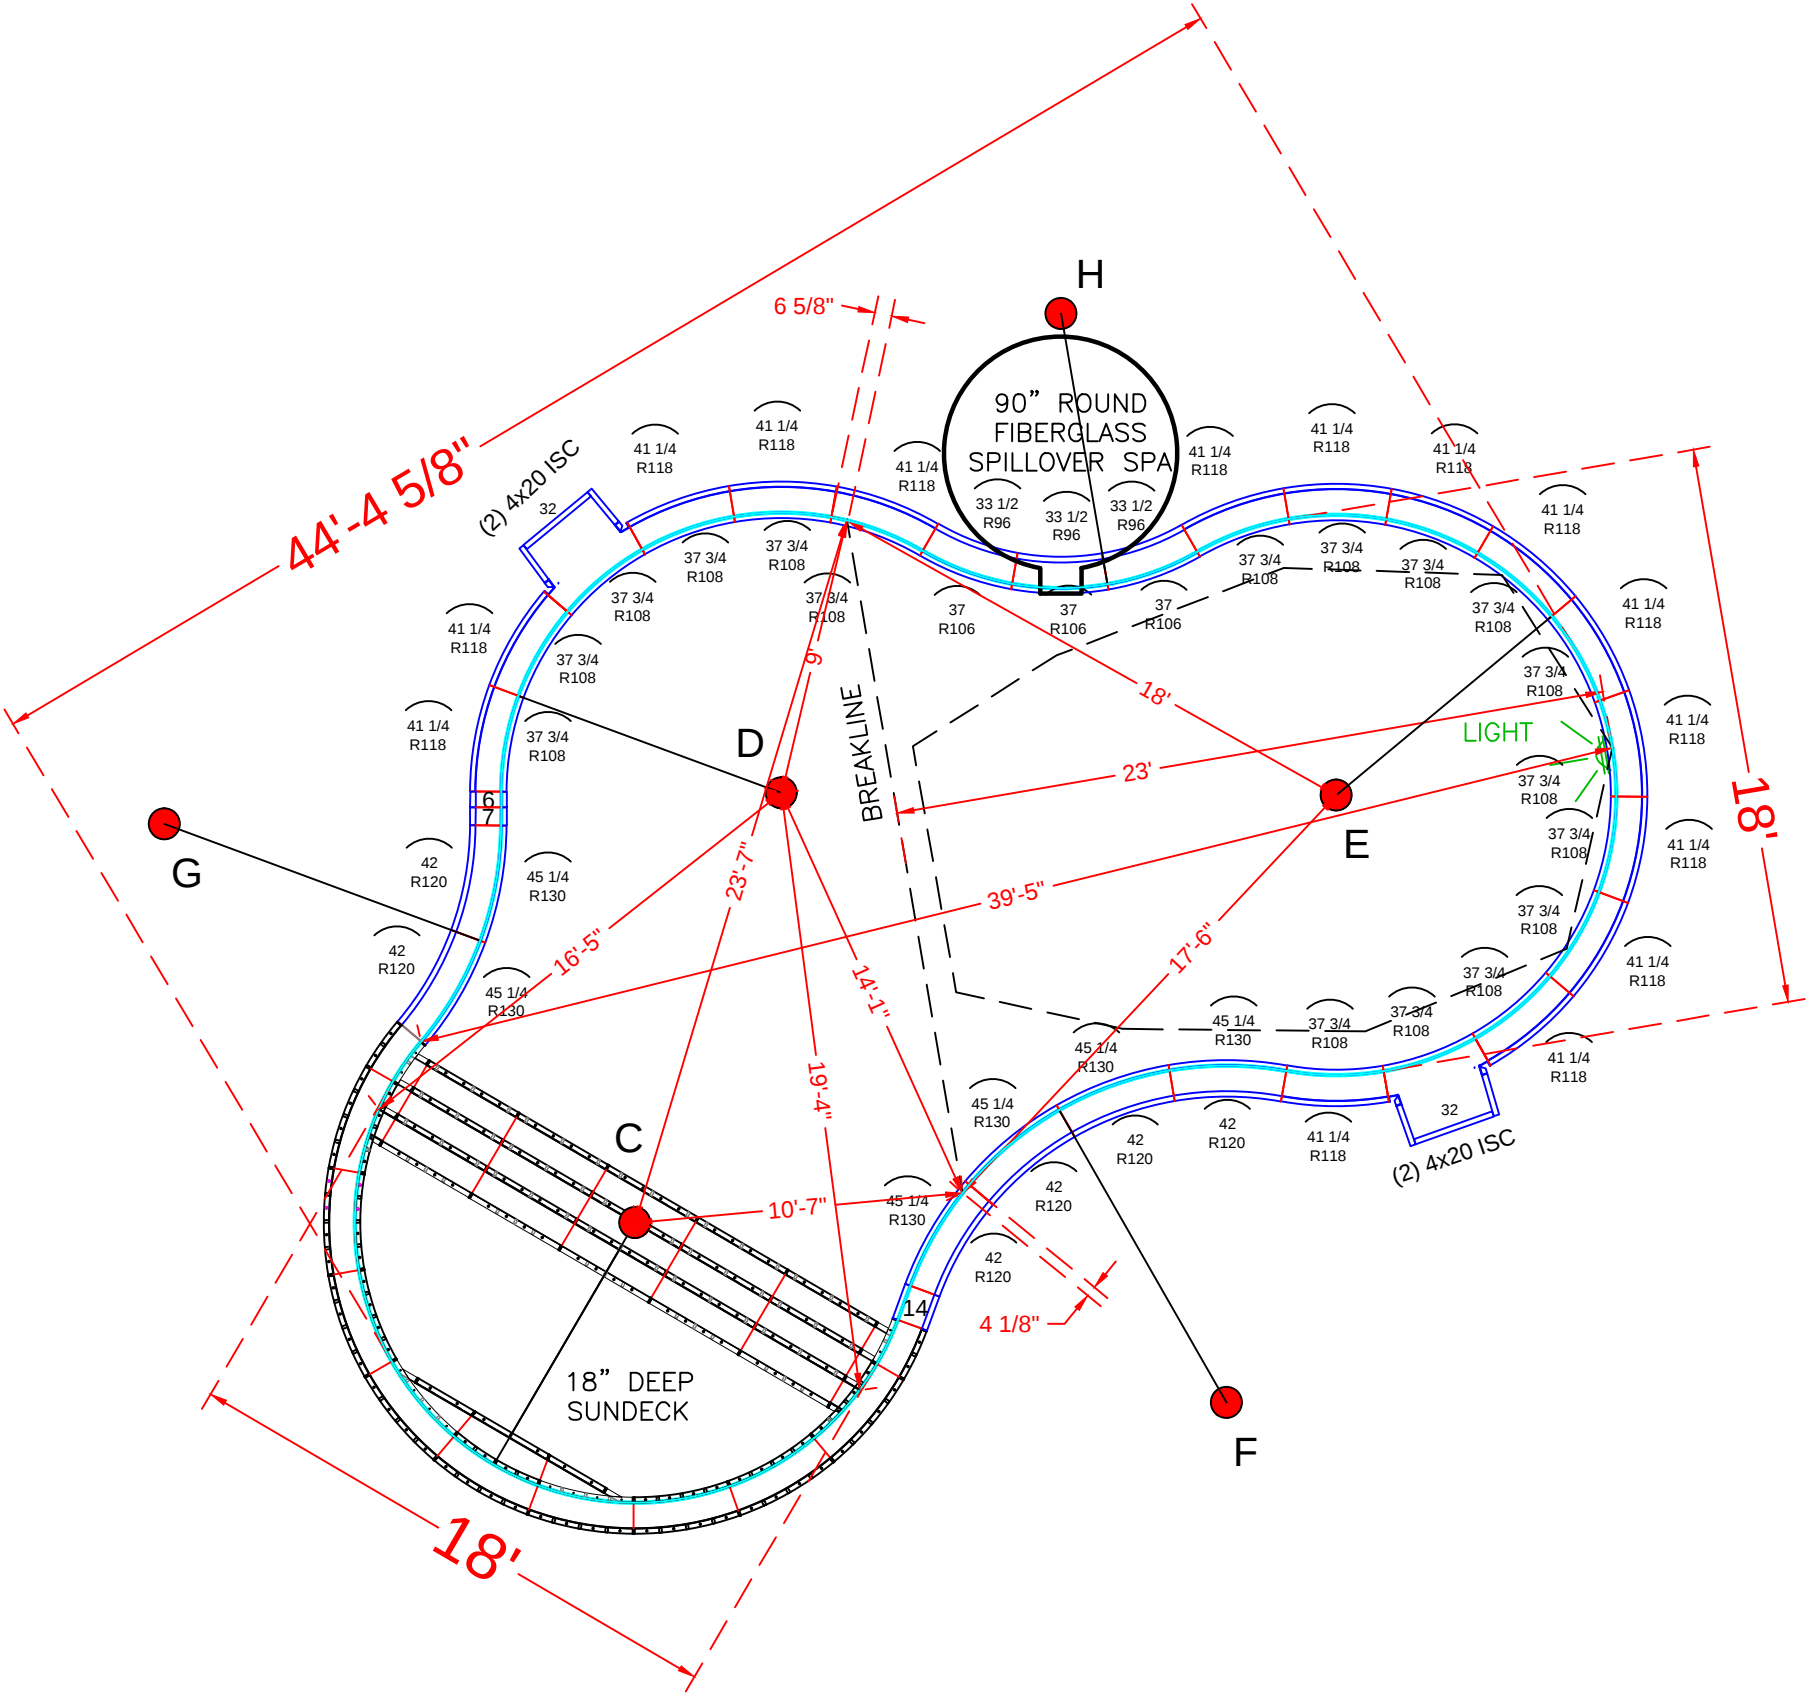

POOL PANEL DESCRIPTIONS

QTY.	DESCRIPTION
1	9' Radius Sundeck / Step Assembly
4	4" x 20" x 48" Adj Offset Hinged ISC (Pilaster)
2	32" x 48" Straight
STRAIGHT PANELS	
2	7" x 48" Straight
2	6" x 48" Straight
2	14" x 48" Straight
RADIUS PANELS	
3	33 1/2" x 48" - 96" OS Radius Panel
3	37" x 48" - 106" IS Radius Panel
17	37 3/4" x 48" - 108" IS Radius Panel (Light Panels)
15	41 1/4" x 48" - 118" OS Radius Panel
6	42" x 48" - 120" OS Radius Panel
6	45 1/4" x 48" - 130" IS Radius Panel

SEE DETAIL PAGE {
SKIMMER SIDES {
SKIMMERS {


FIGORE - 29 Brasch Boulevard
18' x 36' - 10" Concrete Wall - Freeform
w/ 9' Radius Vinyl Covered Sundeck / Steps
Pool Perimeter = 119'
Pool Area = 808 S. F.
Approximate Pool Gallons: 31,460 Gallons
Concrete Yards
- Pool Walls & Steps: 18.5 yards (17.7 exact)

PANEL LAYOUT


JOB #: 500220
DATE: 02-13-2013
SCALE: 1' = 1/9"
DRAWN BY: SA & LH

REVISIONS		



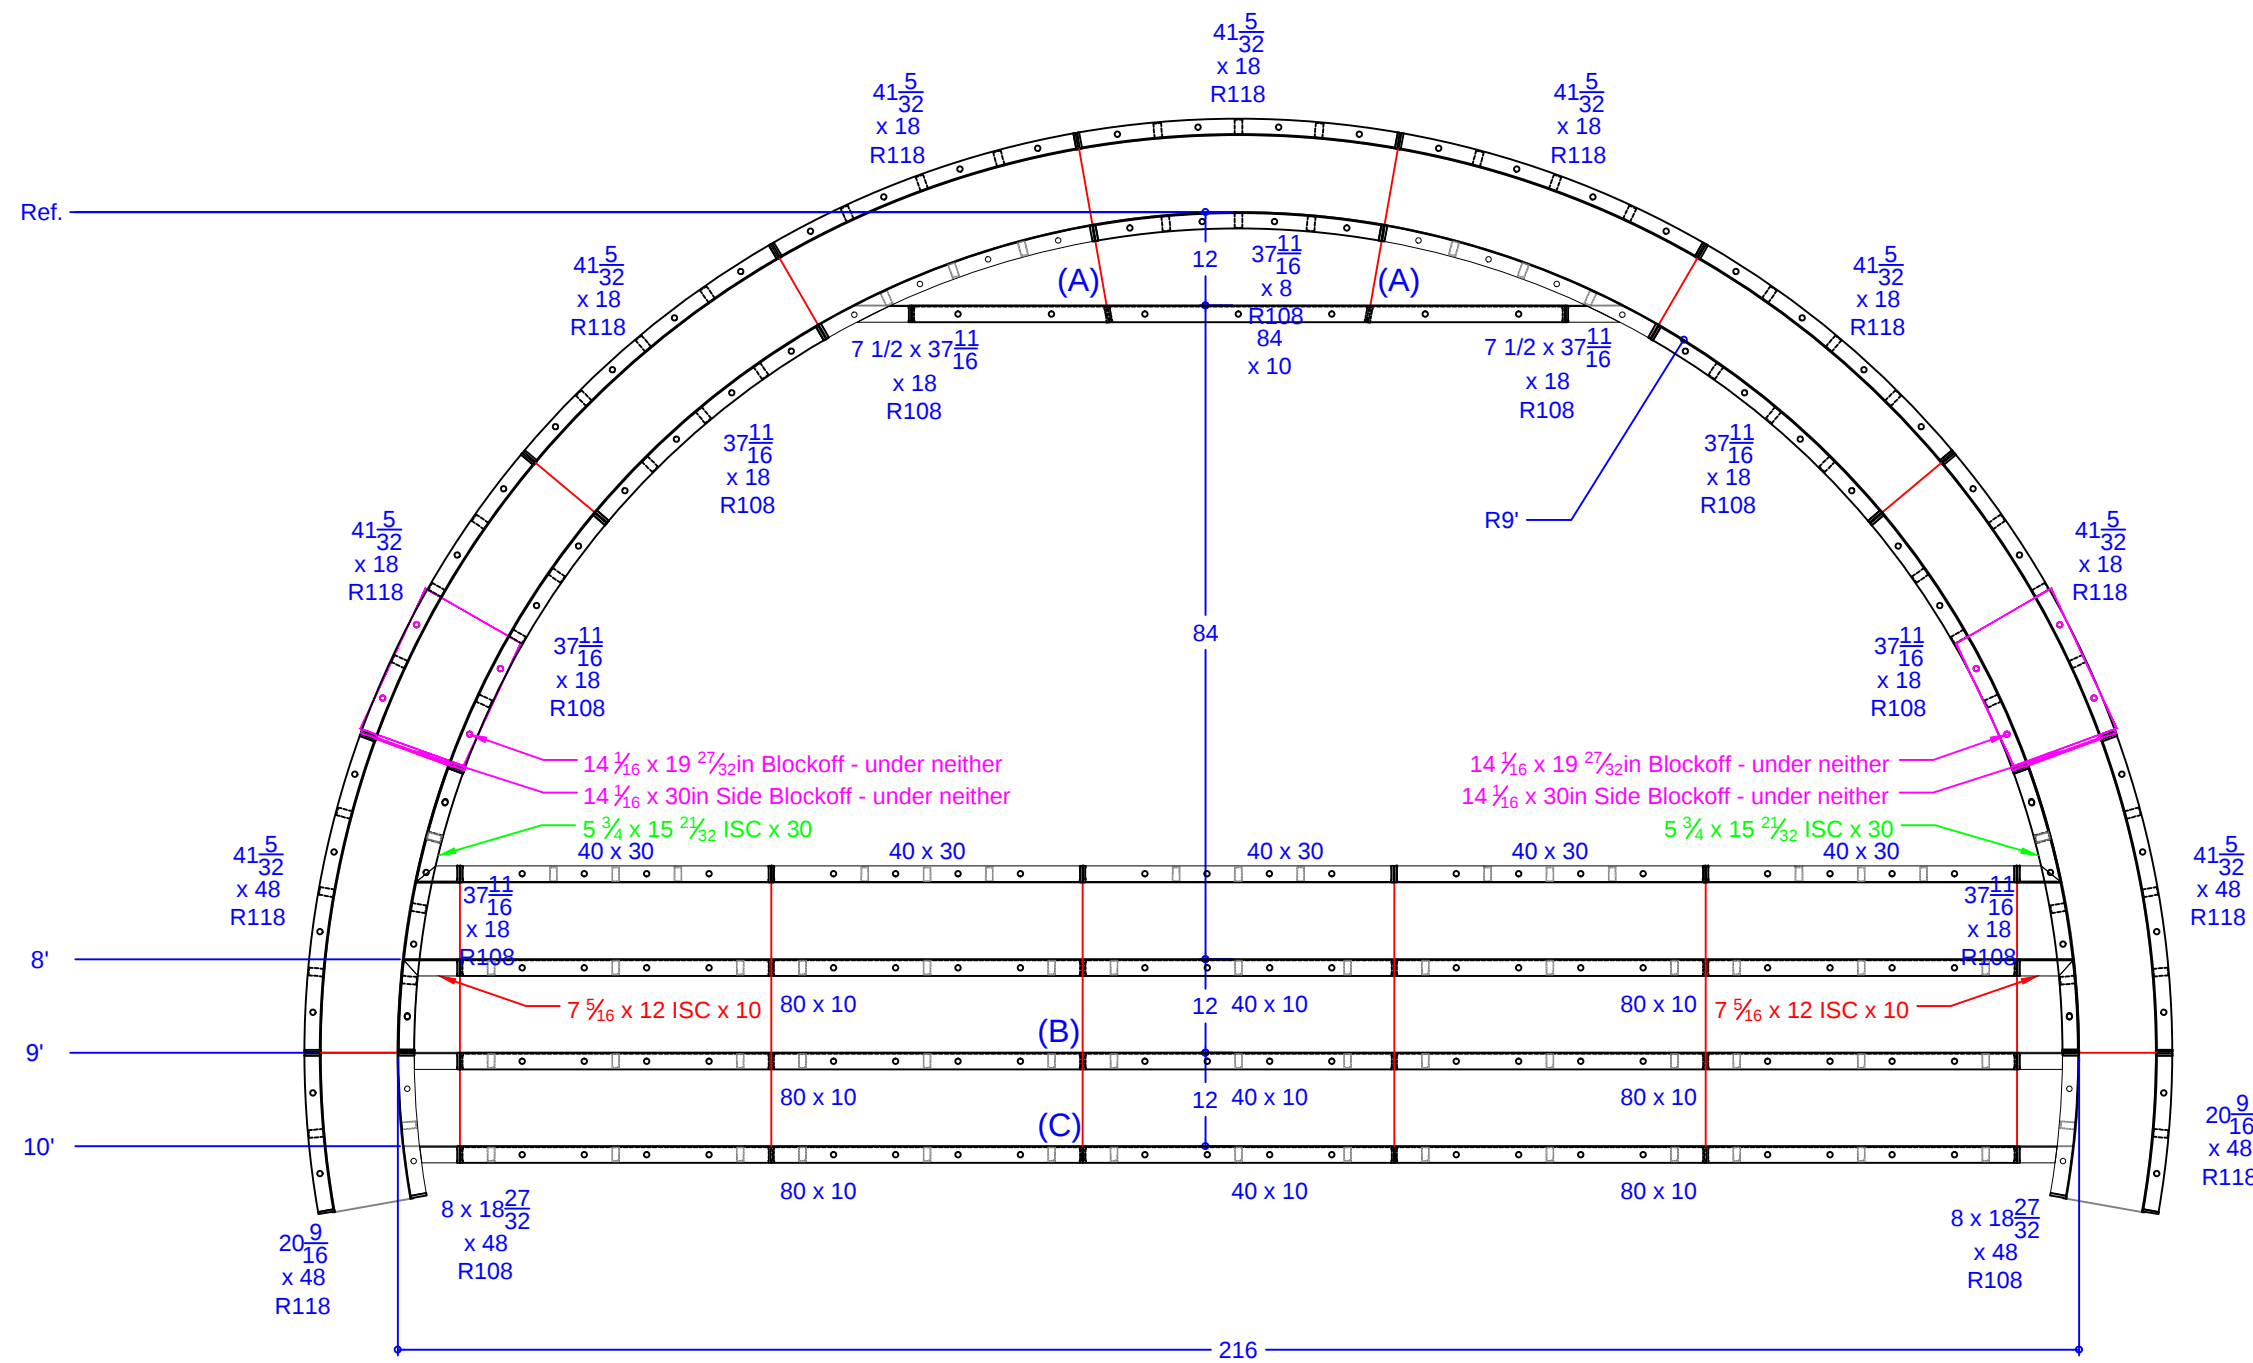

QTY.	DESCRIPTION
1	37 11/16 x 8 108R IS Panel - Top Riser
2	7 15/32 x 37 11/16 ISC Riser Side x 18 108R IS Panel
6	37 11/16 x 18 108R IS Panel
2	8 x 18 27/32 ISC Riser Side x 48 108R IS Panel
7	41 5/32 x 18 118R OS Panel
2	41 5/32 x 48 118R OS Panel
2	20 9/16 x 48 118R OS Panel
2	7 5/16 x 12 ISC x 10 108R IS Panel
2	5 3/4 x 15 21/32 ISC x 30 108R IS Panel
1	84 x 10 Riser - 2nd Top
6	80 x 10 Risers - Lower Wall
3	40 x 10 Risers - Lower Wall
5	40 x 30 Wall Panel SA
2	14 1/16 x 19 27/32 Blockoff
2	14 1/16 x 30 Blockoff

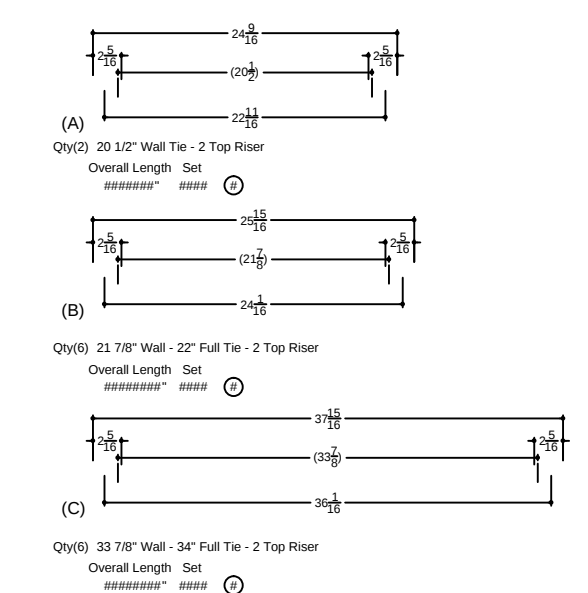

FIORE - 29 Brasch Boulevard
 18' x 36' - 10" Concrete Wall - Freeform
 w/ 9' Radius Vinyl Covered Sundeck / Steps
 Pool Perimeter = 119'
 Pool Area = 808 S. F.
 Approximate Pool Gallons: 31,460 Gallons
 Concrete Yards
 - Pool Walls & Steps: 18.5 yards (17.7 exact)

SUN DECK DETAIL			
JOB #: 500220			
DATE: 02-13-2013			
SCALE: 1' = 1/2 "			
DRAWN BY: SA & LH			



SEASONAL WORLD
WE BUILD BACKYARDS!