


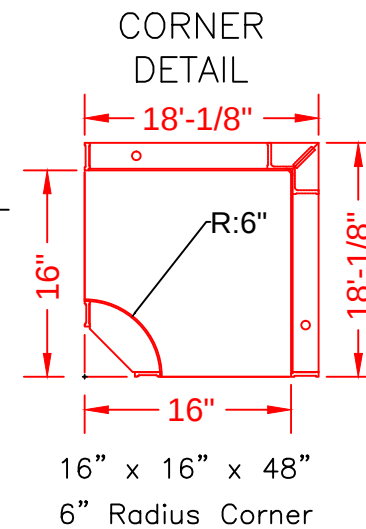

Fiorentini - 1114 Laurel Avenue, Sea Girt  
14' x 34' - 10" Concrete Wall - Rectangle  
Pool Perimeter = 96'  
Pool Area = 487 S. F.  
Approximate Gallons of Pool: 14,380 Gallons

SEASONAL WORLD

WE BUILD BACKYARDS!

SUNDECK & STEP PANEL DESCRIPTIONS

| PRINT #       | QTY | DESCRIPTION                     |
|---------------|-----|---------------------------------|
| RESSD 7.03    | 2   | 54 x 48 Wall Panel              |
| RESSD 7.05    | 2   | 54 x 18 Wall Panel              |
| RESSD 7.06    | 4   | 26 x 18 Wall Panel              |
| RESSD 7.07    | 4   | 28 x 18 Wall Panel              |
| ESSD 3.24     | 2   | 24 x 18in Wall Panel            |
| ESSD 3.16     | 2   | 16 x 18in Wall Panel            |
| ESSD 4.56     | 2   | 56 x 10in Riser                 |
| ESSD 5.56     | 2   | 56 x 8in Riser                  |
| ESSD 4.24     | 2   | 24 x 10in Riser                 |
| ESSD 5.24     | 2   | 24 x 8in Riser                  |
| ESSD 5.16     | 2   | 16 x 8in Riser                  |
| RESSD 7.11    | 2   | 16 x 16 x 18 Outside Corner     |
| RESSD 7.13    | 2   | 38x6x30 ISC Riser Side          |
| ESSD 7.6.8.6R | 2   | 6 x 6 x 8in - 6in Radius Corner |
| ESSD 7.6.10   | 2   | 6 x 6 x 10in Inside Corner      |
| RESSD 7.17    | 2   | 6 x 6 x 30 Inside Corner        |
| RESSD 7.18    | 2   | 6x6x18in - 6" Radius Corner     |
| RESSD 7.19    | 2   | 14 1/16 x 24 31/32 Blockoff     |
| RESSD 7.20    | 2   | 14 1/16 x 30 Blockoff           |
|               | 4   | 40 x 30 Straight Wall Panel     |
|               | 6   | 80 x 10 Riser                   |

Fiorentini - 1114 Laurel Avenue, Sea Girt

14' x 34' - 10" Concrete Wall - Rectangle

Pool Perimeter = 96'

Pool Area = 487 S. F.

Approximate Gallons of Pool: 14,380 Gallons

Concrete Yards


- Pool Walls: 16 yards (14.97 exact)

SUN DECK DETAIL

JOB #: 555038  
DATE: 08-10-2015  
DRAWN BY: SA  
SCALE: 1' = 1/8 "



SEASONAL WORLD  
WE BUILD BACKYARDS!

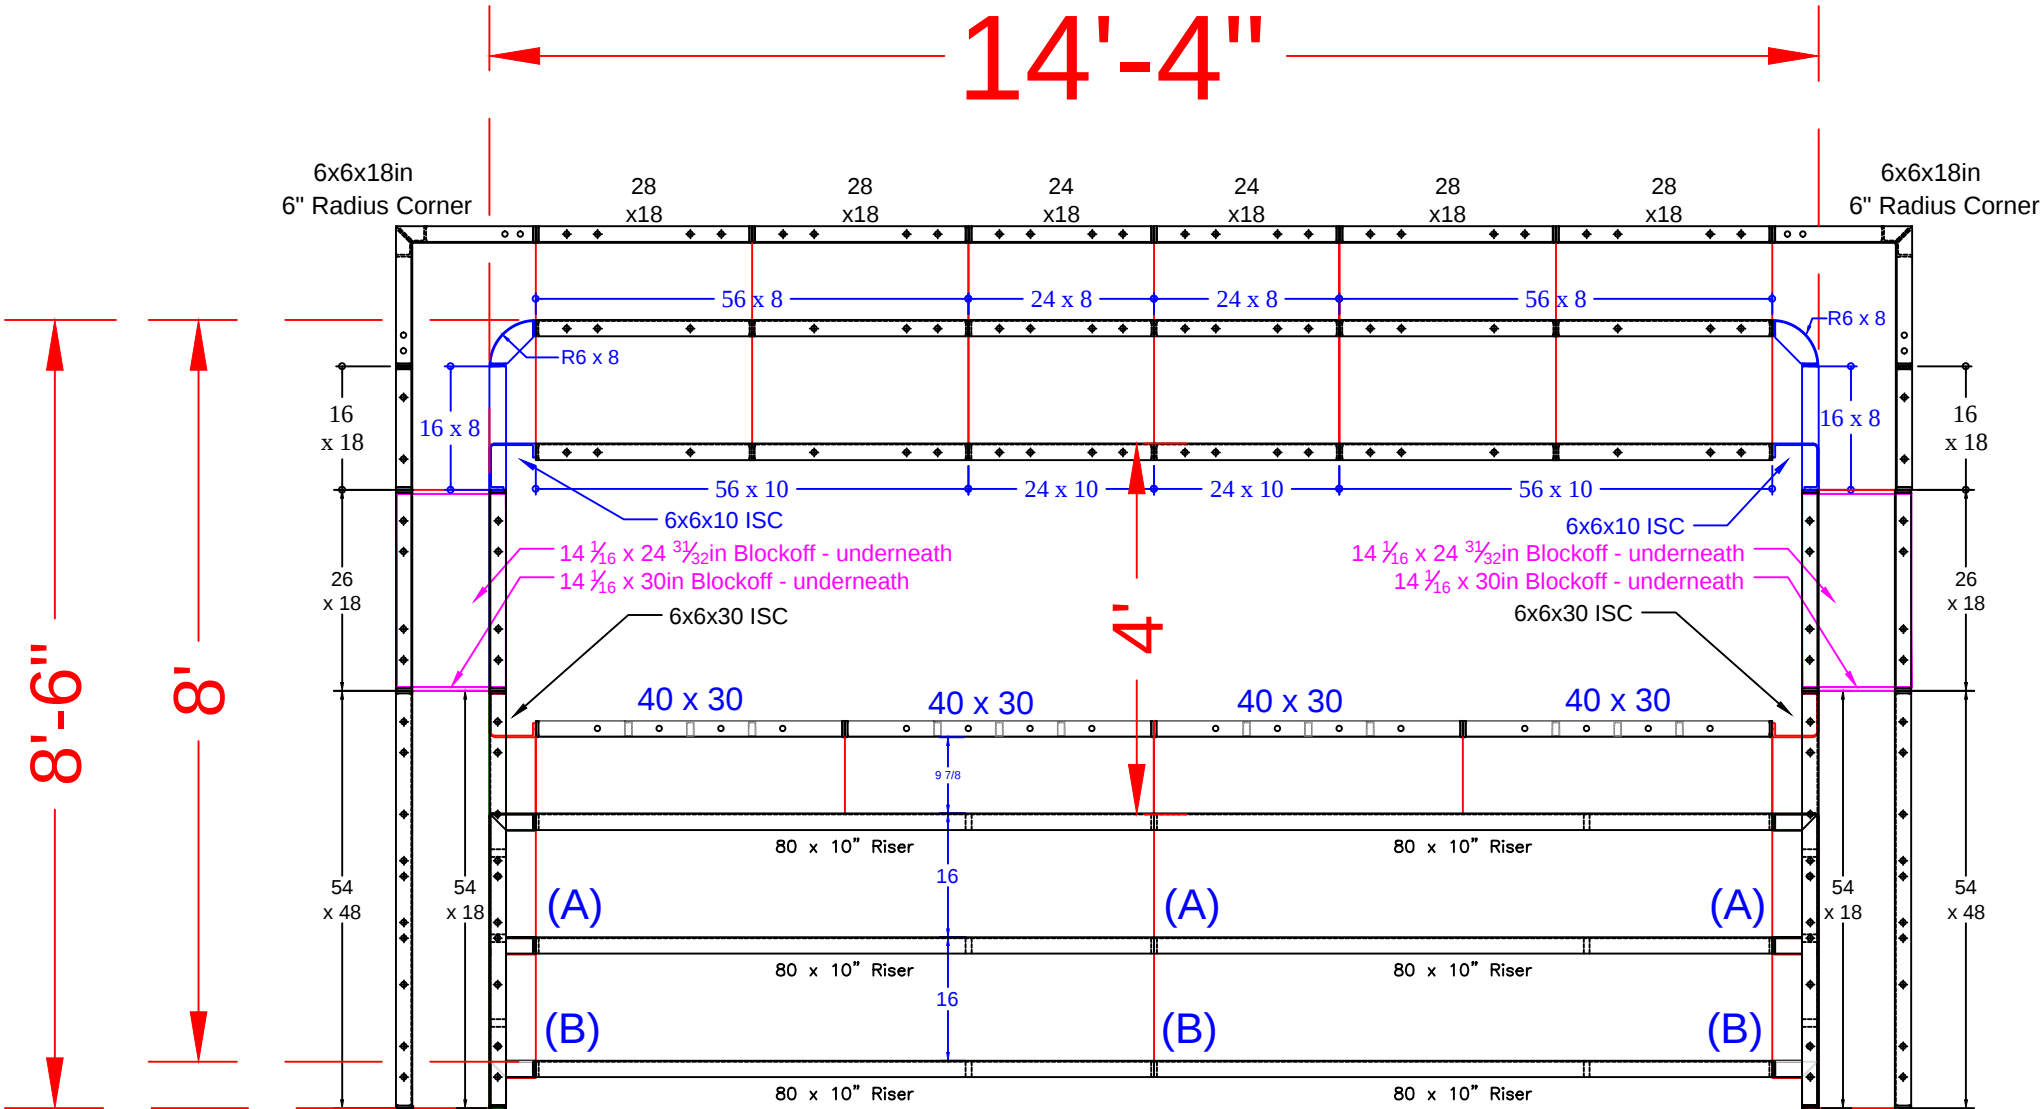

per pour  
Qty (20) - Middle Ties - 26" Full Tie (A)

Qty (6) - Bottom Ties - 42" Full Tie (B)