



FIORI - 115 Honeysuckle Drive
16' x 35' - 10" Concrete Wall - Double Roman End
w/ 16' Wide Vinyl Covered Roman End Step
Pool Perimeter = 92' Pool Area = 505 S. F.
Approximate Gallons of Pool: 22,000 Gallons

PANEL LAYOUT
JOB #: 555137
DATE: 11-7-2016
DRAWN BY: SA

	REVISIONS		



- 29 15/16

Qty (4) Bottom Sides 26" Full Tie
- 48 11/16

Qty (2) 2nd Bottom Sides 43 5/16" Tie
- 76 9/32

Qty (2) Bottom Middle 71 1/16" Tie
- 61 3/32


Qty (2) 2nd Bottom Middle 56 7/8" Tie
- 78 1/4

Qty (2) Bottom Center 74 1/8" Tie
- 46 1/4

Qty (1) 2nd Top Center 42 1/8" Tie
- 30 1/4

Qty (1) Top Center 26 1/8" Tie

STEP PANEL DESCRIPTIONS	
7' RADIUS ROMAN END STEP WITH 8" AND 10" RISERS	
QTY.	DESCRIPTION
2	6 x 20 x 48 ISC Riser Side
2	16 x 30 x 48 OSC Form
2	51 x 4 x 38 84R ISC Zee Riser Side
2	50 1/2 x 4 x 48 94 RADIUS OS Panel
2	44 x 8 84 RADIUS IS Panel Top Riser
2	49 x 48 94 RADIUS OS Panel
3	Risers - Top Center (1)91 5/16, (2)62 5/32
3	Risers - Bottom Center (1)144, (2)86
2	Risers - Bottom Outer Edge
2	4 x 48 Straight Panel
2	4 x 38 Straight Panel
2	4 x 10 Straight Panel

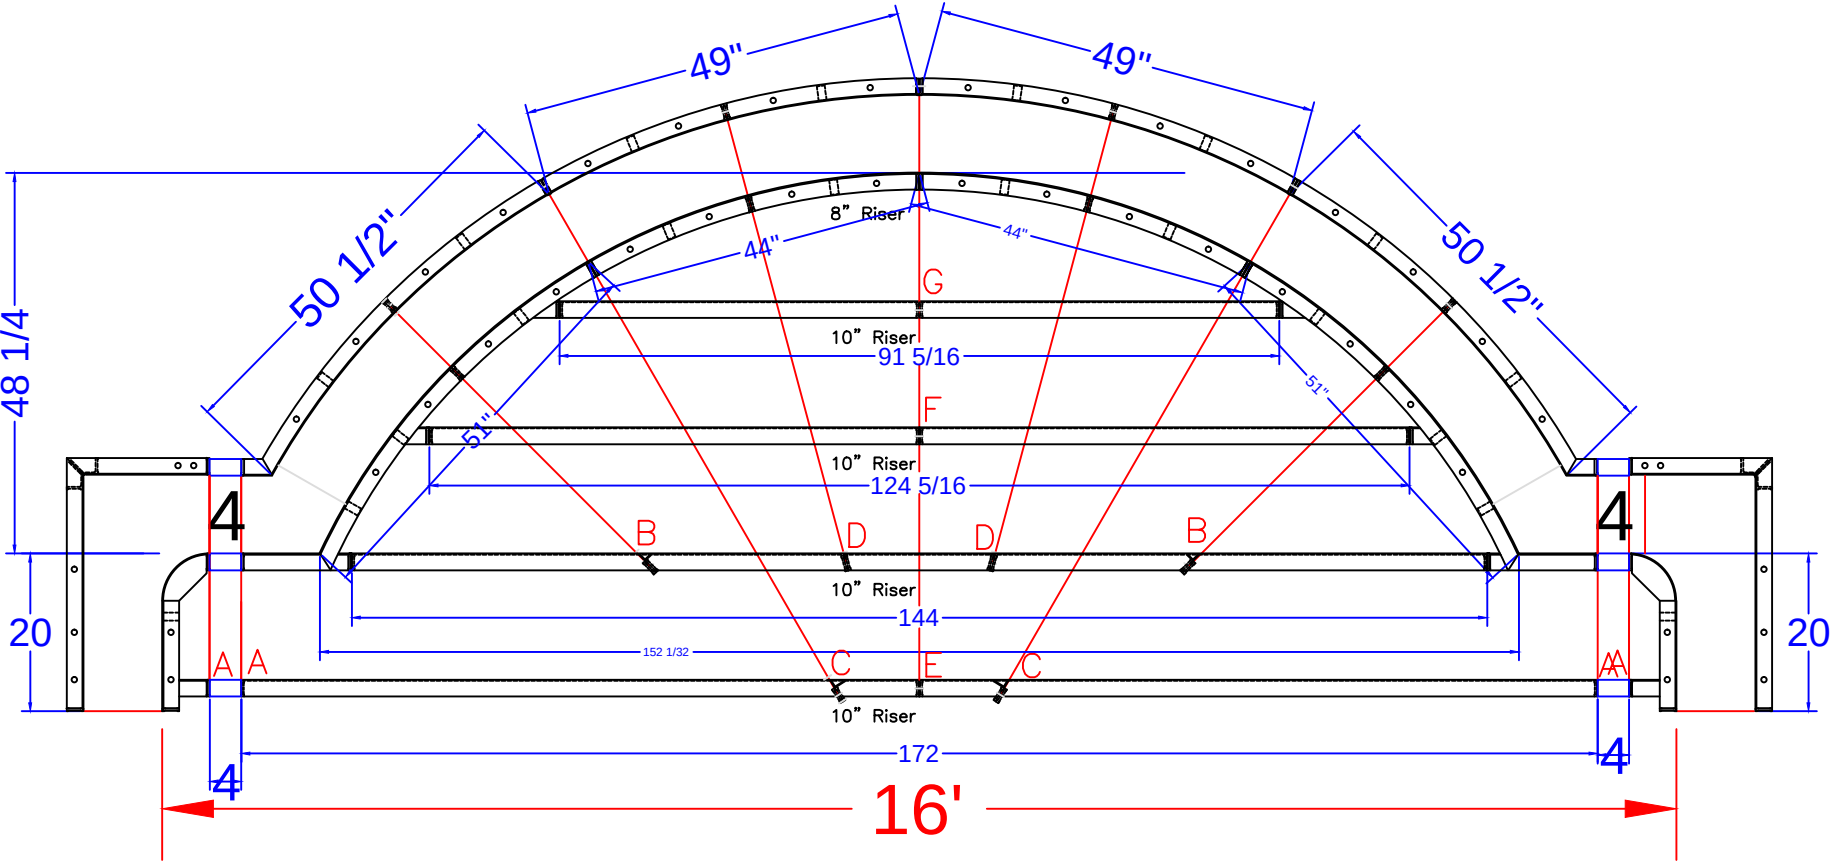

FIORI - 115 Honeysuckle Drive
16' x 35' - 10" Concrete Wall - Double Roman End
w/ 16' Wide Vinyl Covered Roman End Step
Pool Perimeter = 92' Pool Area = 505 S. F.
Approximate Gallons of Pool: 22,000 Gallons

Concrete Yards
- Pool Walls & Steps: 17.5 yards (16.6 exact)

STEP DETAIL			
JOB #: 555137			
DATE: 11-7-2016			
SCALE: 1' = 1/2 "			
DRAWN BY: SA			

SEASONAL WORLD
WE BUILD BACKYARDS!