


NODE POINT MEASUREMENTS

A-B = 10'-0" D-E = 15'-4"
A-C = 25'-2" D-F = 19'-4"
A-D = 27'-0" D-G = 16'-10"
A-E = 12'-0" D-H = 17'-11"
A-F = 8'-7" D-I = 20'-3"
A-G = 10'-3" E-F = 4'-0"
A-H = 19'-8" E-G = 2'-0"
A-I = 21'-9" E-H = 15'-7"
E-I = 18'-6"
B-C = 26'-2" F-G = 3'-1"
B-D = 28'-2" F-H = 17'-8"
B-E = 13'-8" F-I = 20'-5"
B-F = 10'-0" G-H = 14'-10"
B-G = 13'-1" G-I = 17'-8"
B-H = 27'-0" H-I = 3'-0"
B-I = 29'-7"
C-D = 2'-0"
C-E = 13'-5"
C-F = 17'-4"
C-G = 14'-11"
C-H = 17'-3"
C-I = 19'-10"

RADII MEASUREMENTS

C = 8' RADIUS
D = 6' RADIUS
E = 8' RADIUS
F = 4' RADIUS
G = 6' RADIUS
H = 8'-10" RADIUS
I = 11'-10" RADIUS

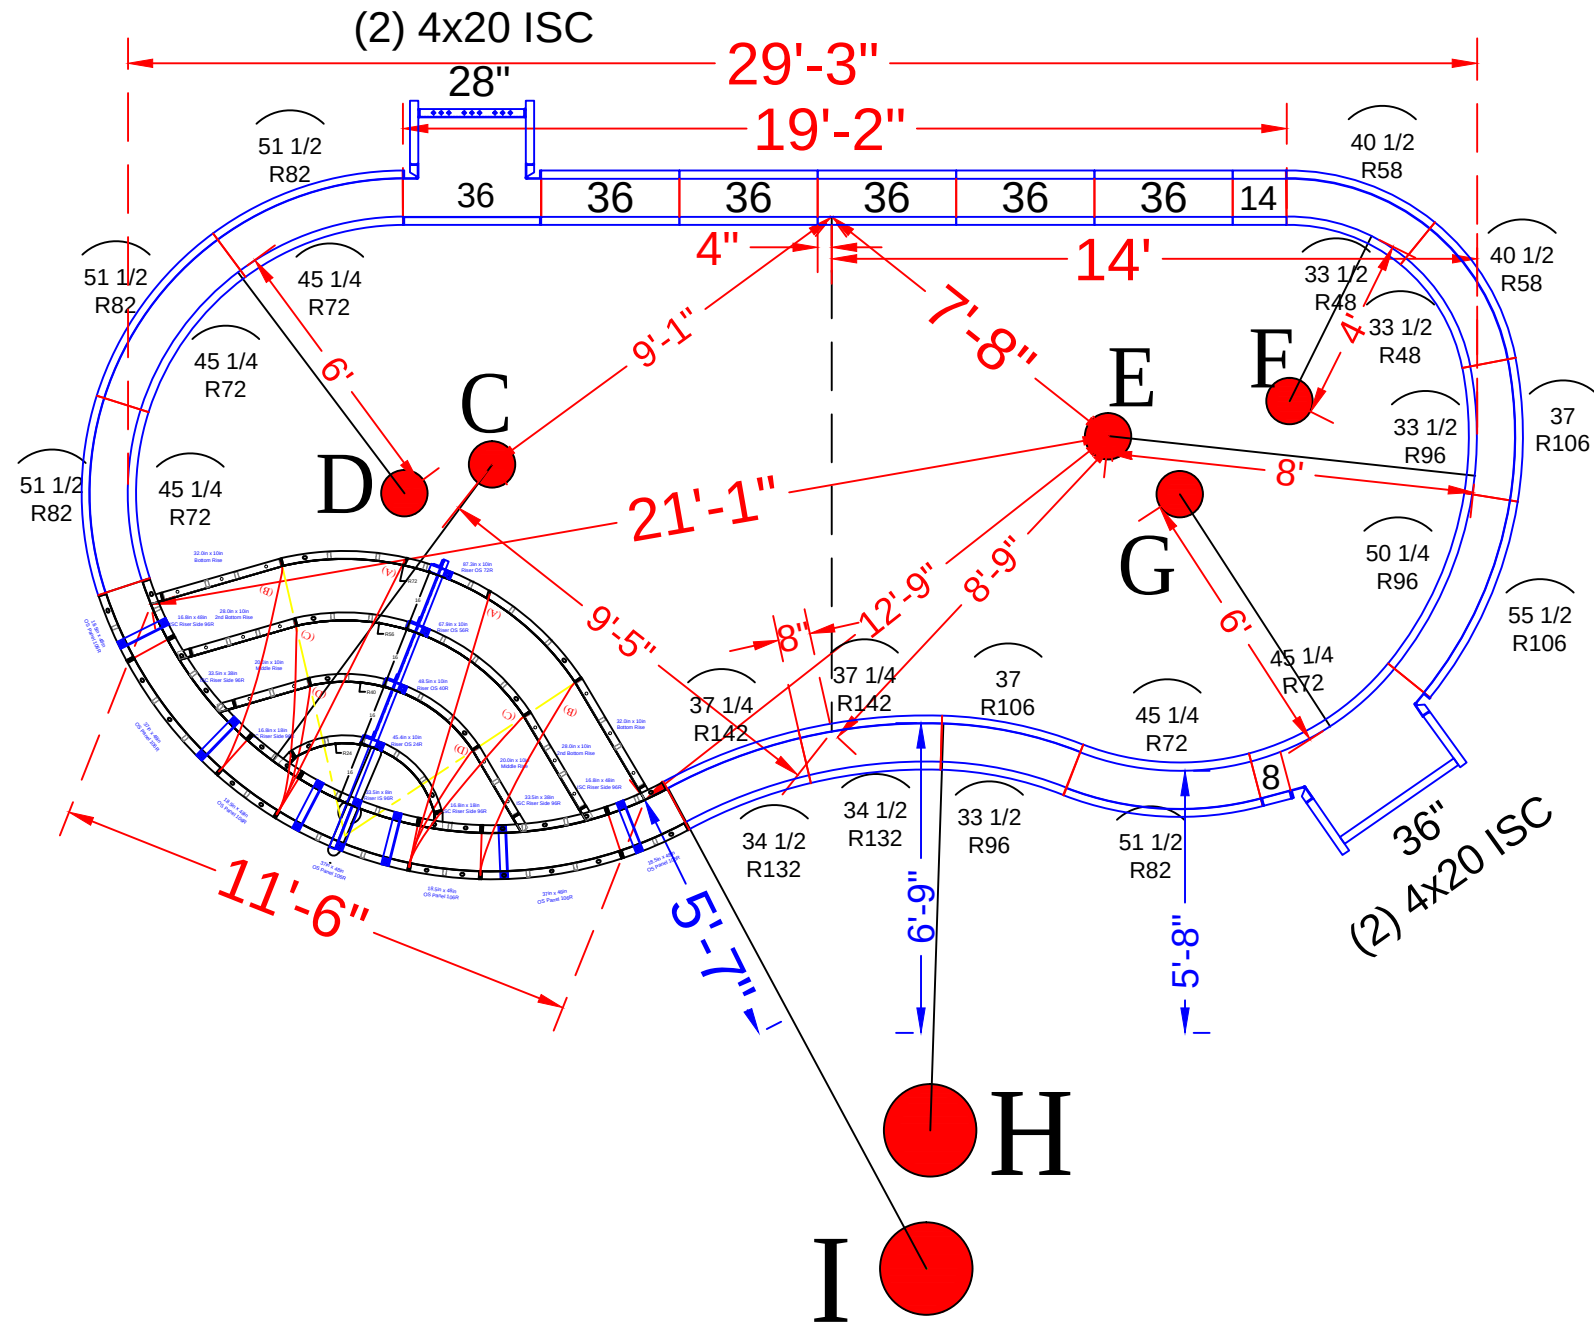

POOL PANEL DESCRIPTIONS

QTY.	DESCRIPTION
1	8' Radius Step Assembly (Painted Red)
4	4" x 20" x 48" Adj Offset Hinged ISC (Pilaster)
STRAIGHT PANELS	
1	8" x 48" Straight
2	14" x 48" Straight
1	28" x 48" Straight
12	36" x 48" Straight
RADIUS PANELS	
2	33 1/2" x 48" - 48" Radius Panel
2	40 1/2" x 48" - 58" Radius Panel
5	45 1/4" x 48" - 72" IS Radius Panel
4	51 1/2" x 48" - 82" OS Radius Panel
2	33 1/2" x 48" - 96" IS Radius Panel
2	37" x 48" - 106" OS Radius Panel
1	50 1/4" x 48" - 96" IS Radius Panel
1	55 1/2" x 48" - 106" OS Radius Panel
2	34 1/2" x 48" - 132" Radius Panel
2	37 1/4" x 48" - 142" Radius Panel

FRANCIS-MELENDEZ - 24 Quincy Avenue




14' x 29' - 10" Concrete Wall - Freeform
w/ Inside Radius Vinyl Covered Steps
Pool Perimeter = 74'
Pool Area = 326 S. F.
Approximate Gallons of Pool: 14,000 Gallons
Concrete Yards
- Pool Walls & Sundeck: 14 yards (13.1 exact)

PANEL LAYOUT

JOB #: 555312
DATE: 12-14-2017
DRAWN BY: SA

REVISIONS



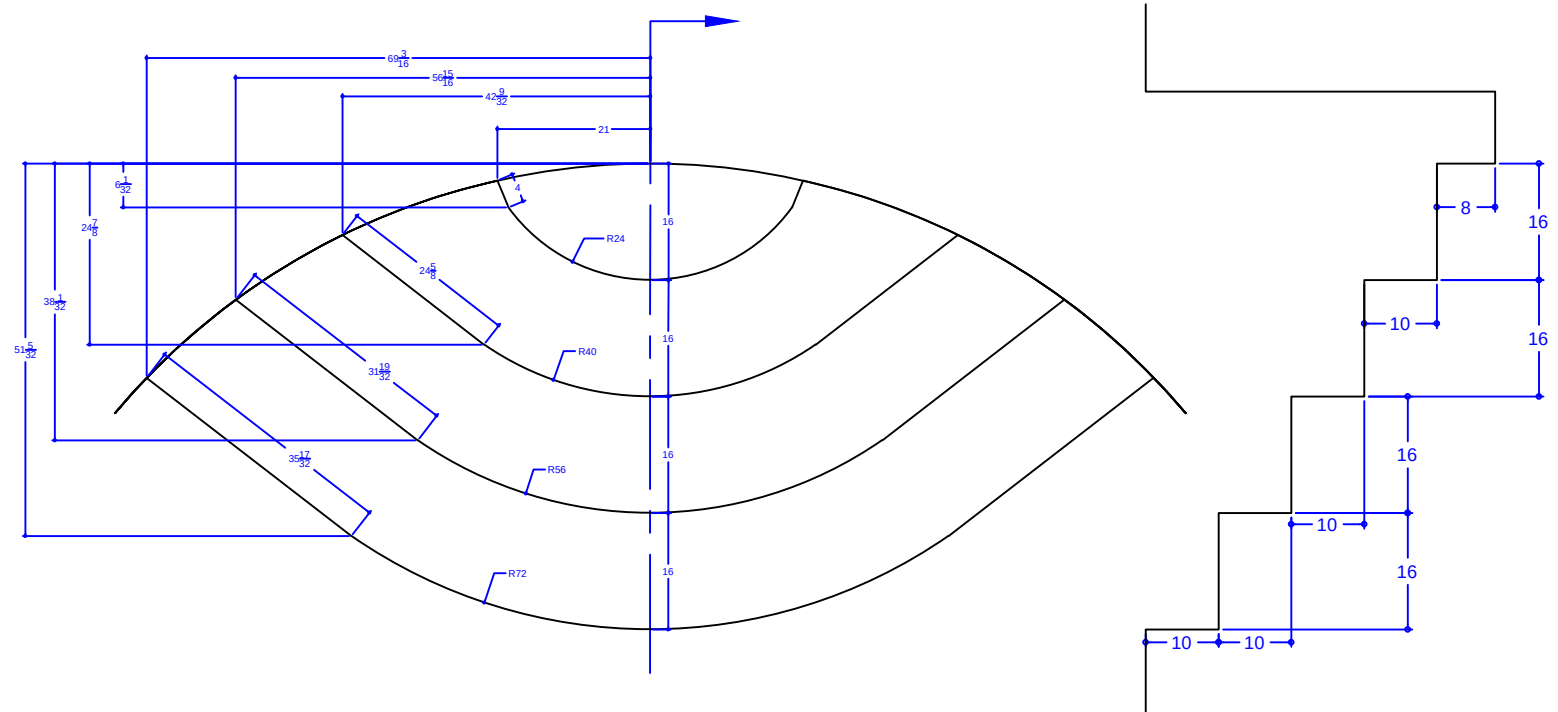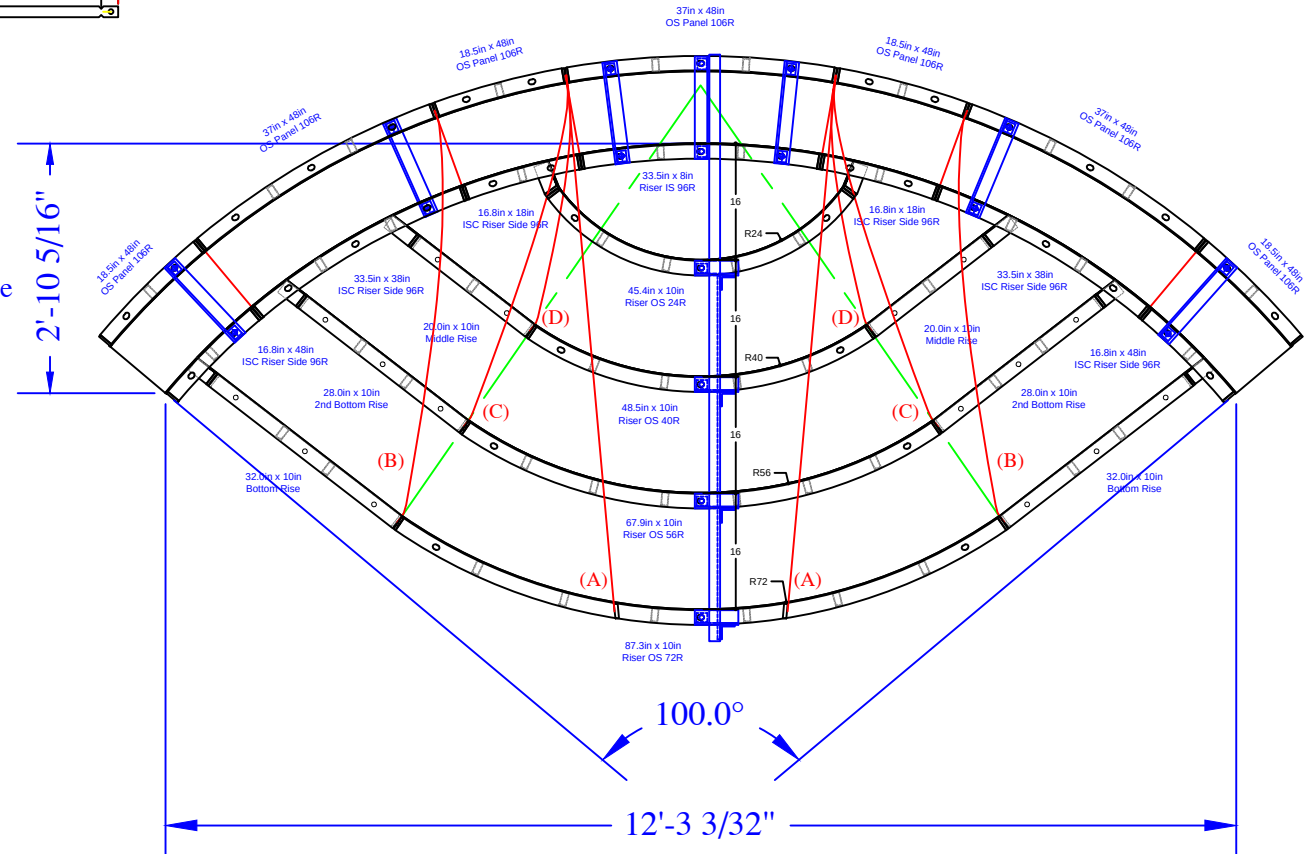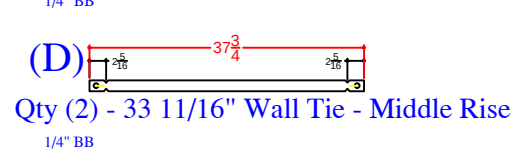

QTY	DESCRIPTION
4	18.5in x 48in OS Panel 106R
3	37in x 48in OS Panel 106R
1	33.5in x 8in Riser IS 96R - Top
2	16.8in x 18in ISC Riser Side IS 96R
2	33.5in x 38in ISC Riser Side IS 96R
2	16.8in x 48in ISC Riser Side IS 96R
2	20in x 10in Riser
2	28in x 10in Riser
2	32in x 10in Riser
1	45.4in x 10in Riser OS 24R- 2nd Top Rise
1	48.5in x 10in Riser OS 40R- Middle Rise
1	67.9in x 10in Riser OS 56R- 2nd Bottom
1	87.3in x 10in Riser OS 72R- Bottom Rise
6	Parapet Brackets - 10in Wall
1	Parapet Brackets - 64in Step
2	71 $\frac{3}{4}$ " Wall Tie "A"- Bottom Rise
2	55 $\frac{3}{16}$ " Wall Tie "B"- Bottom Rise
2	48 $\frac{1}{2}$ " Wall Tie "C"- 2nd Bottom Rise
2	33 $\frac{11}{16}$ " Wall Tie "D"- Middle Rise

*NOTE: Panels are painted red

*NOTE: No Bench attachment panels

FRANCIS-MELENDEZ - 24 Quincy Avenue

14' x 29' - 10" Concrete Wall - Freeform

w/ Inside Radius Vinyl Covered Steps

Pool Perimeter = 74'

Pool Area = 326 S. F.

Approximate Gallons of Pool: 14,000 Gallons

Concrete Yards

- Pool Walls & Sundeck: 14 yards (13.1 exact)

REVISION/NOTES	SEASONAL WORLD			STEP-DETAIL	
	DWG BY: SA				
	DATE: 4-27-17				