


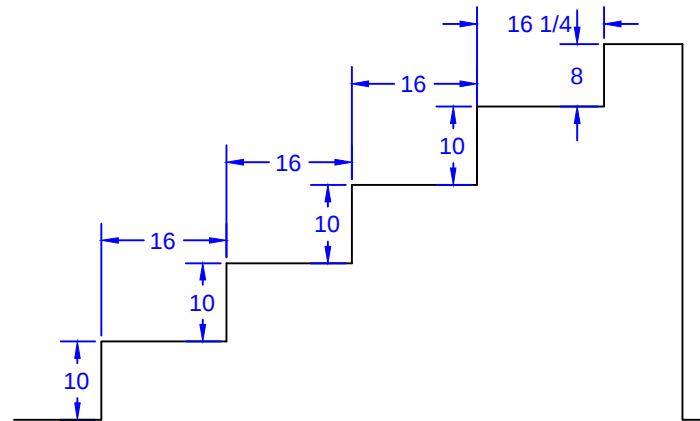


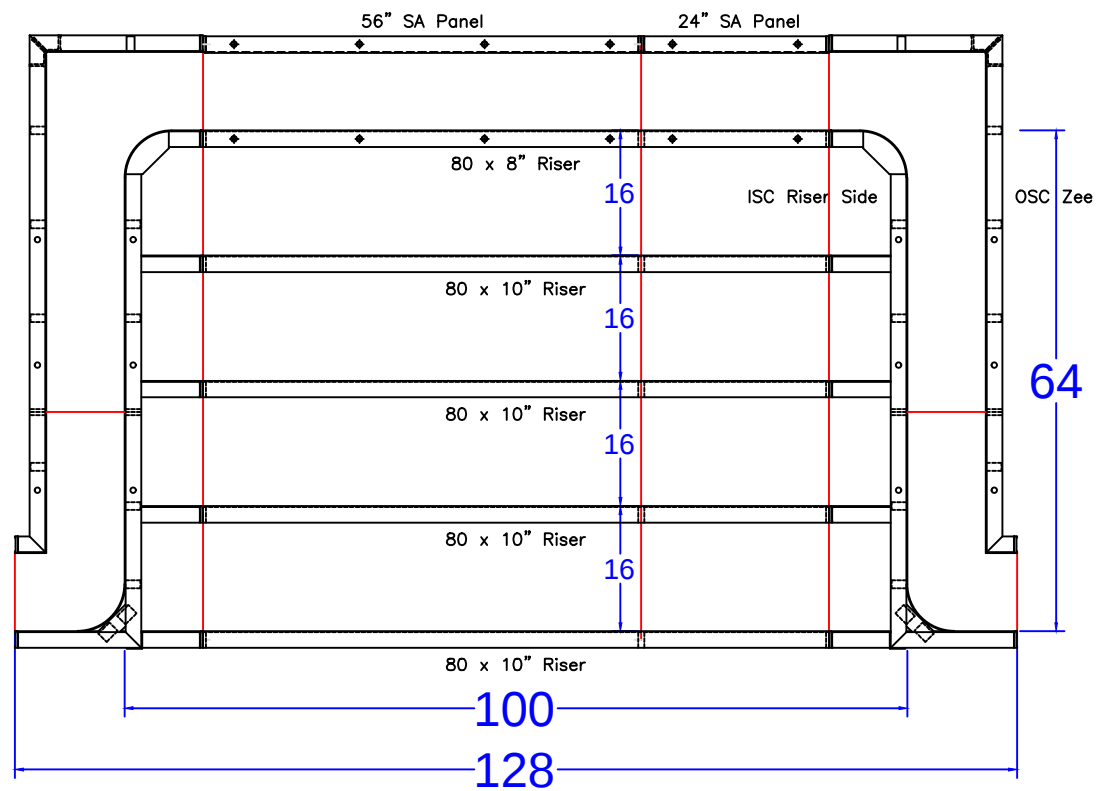

STEP TIES:

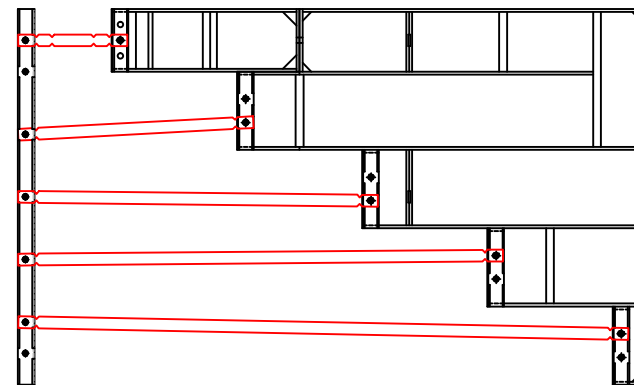

8'-4" x 5'-4" Outside End Step - 6" Radius Corners

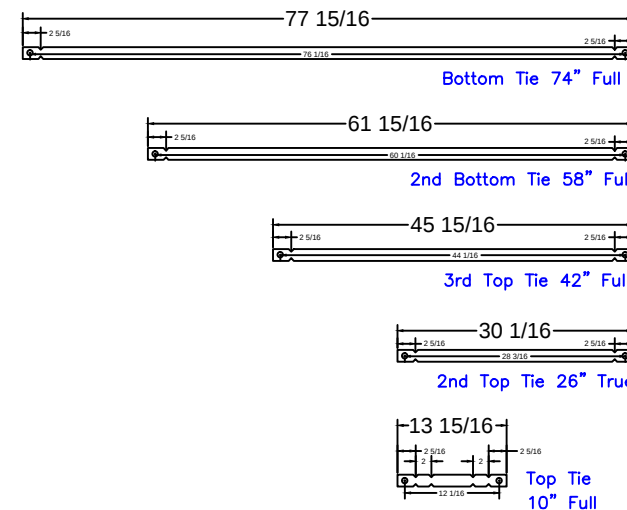

8'-4" Step
Qty(4)

Qty(2)

Qty(2)

Qty(2)

Qty(12)

FRATTURA - 6 Prides Crossing
40' X 18'- 10" Concrete Wall - Rectangle
Pool Perimeter = 130'
Pool Area = 797 S. F.
Approximate Pool Gallons: 30,400 Gallons
Concrete Yards
- Pool Walls & Steps: 24.5 yards (23.3 exact)

STEP PANEL DESCRIPTIONS

QTY.	DESCRIPTION
4	80 x 10 Risers
1	80 x 8 Top Riser
1	24 x 48 SA Panel
1	56 x 48 SA Panel-Back Wall
2	4 x 64 x 20 x 48 OSC Zee Panel
2	10 x 64 x 14 x 48 ISC Riser Sides



STEP DETAIL

JOB #: 555112
DATE: 5-9-2016
SCALE: 1' = 1/8 "
DRAWN BY: SA



SEASONAL WORLD
WE BUILD BACKYARDS!

QTY.	LOVE SEAT PANEL DESCRIPTIONS
2	16 3/4" x 16 3/4" x 48" OSC
2	3 1/4" x 9 1/4" x 48" ISC
1	36" x 48" SA Panel
2	10 3/16" x 10 3/16" x 24" ISC 8" Radius - Fixed 67.5° Bench Form
2	30" x 15 29/32" x 48" OSC 6" Radius - Fixed 67.5° Riser Side
2	36" x 24" SA Panel

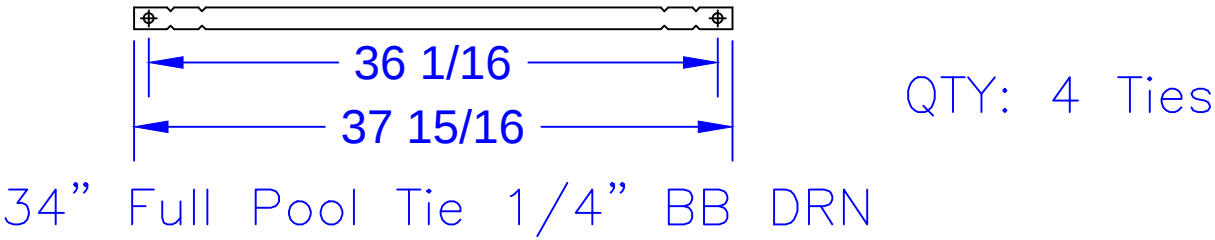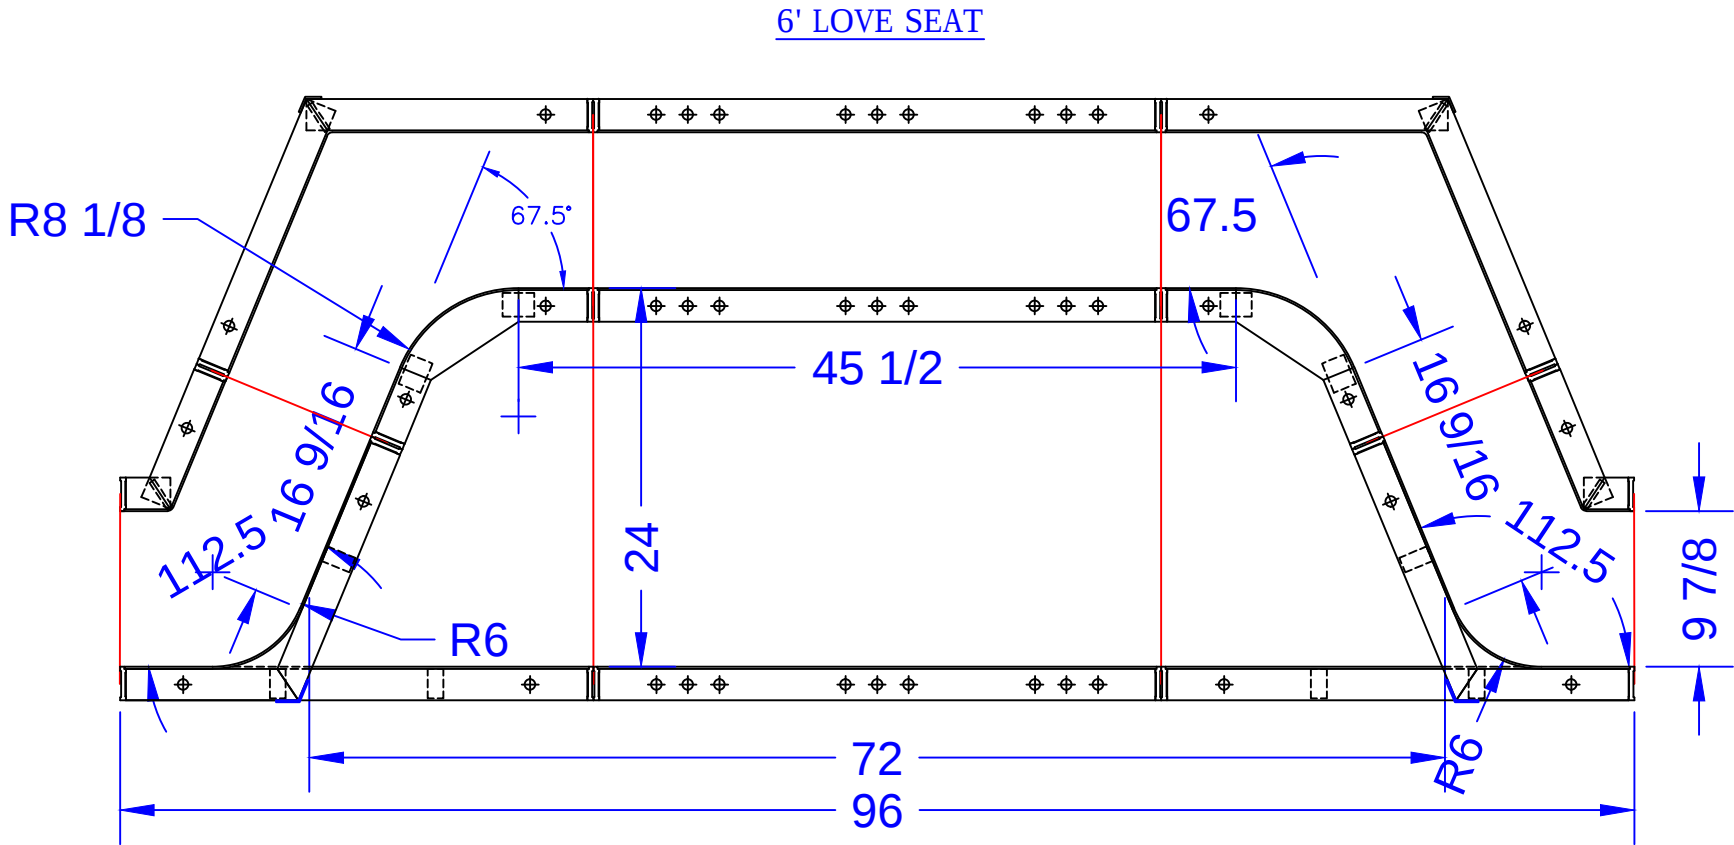

FRATTURA - 6 Prides Crossing
40' X 18'- 10" Concrete Wall - Rectangle
Pool Perimeter = 130'
Pool Area = 797 S. F.
Approximate Pool Gallons: 30,400 Gallons

Concrete Yards
- Pool Walls & Steps:
24.5 yards (23.3 exact)


SHALLOW END BENCH DETAIL			
JOB #: 555112			
DATE: 5-9-2016			
SCALE: 1' = 1/8 "			
DRAWN BY: SA			



10'-2" ROMAN END LOVE SEAT (6' RADIUS)

QTY.	10'-2" LOVE SEAT PANEL DESCRIPTION
2	51 1/2 x 48 82" RADIUS OS Panel
2	45 1/4 x 24 72" RADIUS IS Panel - Bench Form
2	24 x 27 13/16 x 48 OSC 72" RADIUS - Fixed 58.7 Riser Side
2	5-5/8 x 26 x 48 82" RADIUS OS Panel
1	96 x 24 SA Panel - Bench Form

QTY.	Tie List
6	10" Full Pool Tie 1/4" BB DRN (Blue Die)
2	44" Full Pool Tie 1/4" BB DRN (Blue Die)
4	35" Pool Tie -1 1/2 BB One Side; 1/4" BB

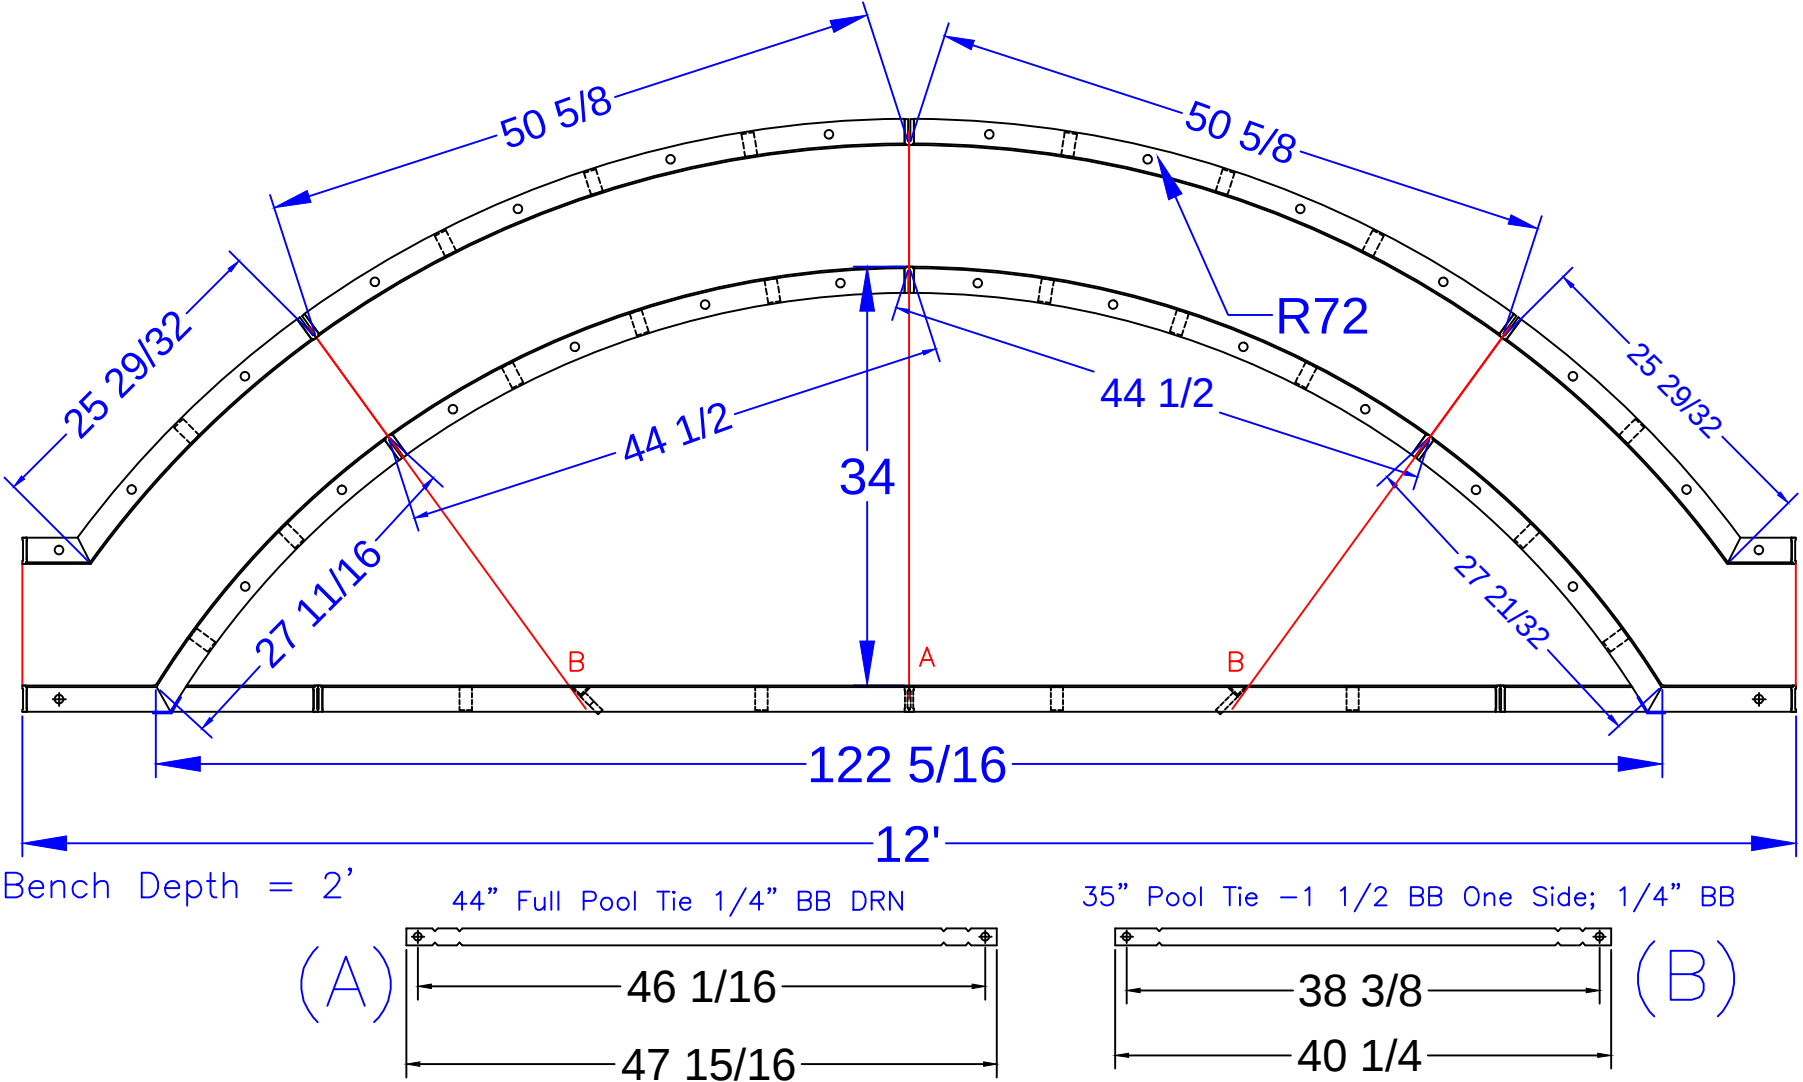

FRATTURA - 6 Prides Crossing
40' X 18'- 10" Concrete Wall - Rectangle
Pool Perimeter = 130'
Pool Area = 797 S. F.
Approximate Pool Gallons: 30,400 Gallons
Concrete Yards
- Pool Walls & Steps:
24.5 yards (23.3 exact)

DEEP END BENCH DETAIL			
JOB #: 555112			
DATE: 5-9-2016			
SCALE: 1' = 1/8 "			
DRAWN BY: SA			



SEASONAL WORLD
WE BUILD BACKYARDS!