

NODE POINT MEASUREMENTS

C-D = 14'-11 3/4"
C-E = 27'-5 3/8"
C-F = 19'-9 7/8"
C-G = 33'-7 3/8"
C-H = 19'-9 7/8"

D-E = 19'-4 1/8"
D-F = 19'-10 1/2"
D-G = 18'-9 7/8"
D-H = 25'-3"


E-F = 39'-1 3/4"
E-G = 19'-9 3/4"
E-H = 20'-10 1/4"

F-G = 34'-2 3/4"
F-H = 39'-0 1/2"

G-H = 37'-7 1/4"

RADII MEASUREMENTS

C = 9' RADIUS (SUNDECK)
D = 9' RADIUS
E = 10' RADIUS
F = 10'-9 7/8" RADIUS
G = 9'-9 7/8" RADIUS
H = 10'-9 7/8" RADIUS

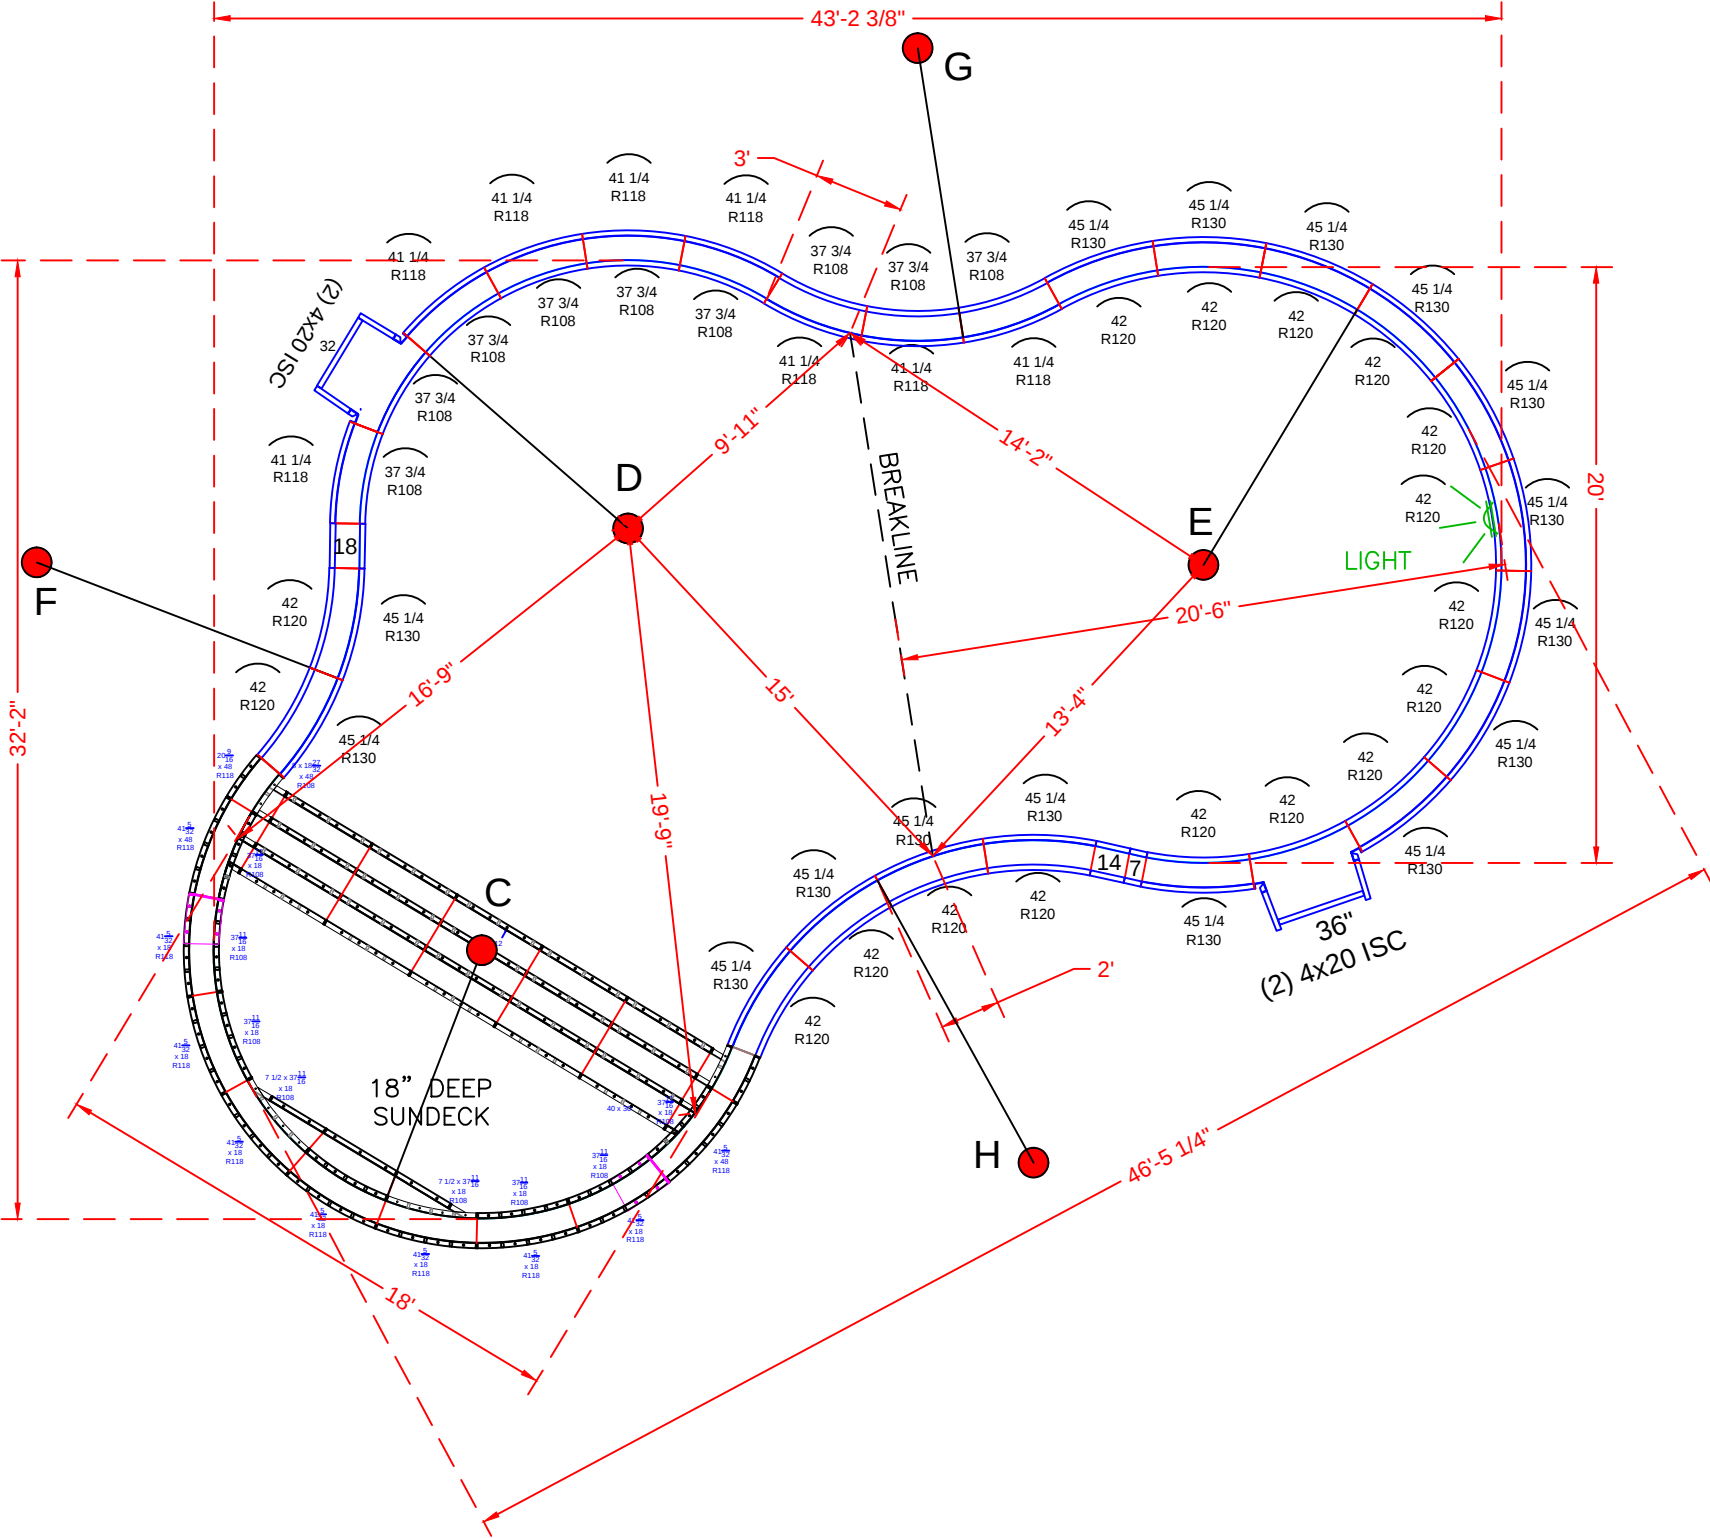

POOL PANEL DESCRIPTIONS

QTY.	DESCRIPTION
1	9' Radius Sundeck / Step Assembly
4	4" x 20" x 48" Adj Offset Hinged ISC (Pilaster)
1	32" x 48" Straight
1	36" x 48" Straight
	STRAIGHT PANELS
2	7" x 48" Straight
2	14" x 48" Straight
2	18" x 48" Straight
	RADIUS PANELS
9	37 3/4" x 48" - 108" Radius Panel
9	41 1/4" x 48" - 118" Radius Panel
16	45 1/4" x 48" - 130" Radius Panel
16	42" x 48" - 120" Radius Panel (Light Panel)

SEE DETAIL PAGE {
SKIMMER SIDES {
SKIMMER {
SKIMMER {


FRIEDMAN - 7 Pierson Road
20' x 45' - 10" Concrete Wall - Sierra
w/ 9' Radius Vinyl Covered Sundeck / Steps
Pool Perimeter = 125' Pool Area = 888 S. F.
Approximate Pool Gallons: 30,885 Gallons
Concrete Yards
- Pool Walls & Sundeck: 19.5 yards (18.33 exact)

PANEL LAYOUT


JOB #: 500348
DATE: 04-7-2013
SCALE: 1' = 1/11 "
DRAWN BY: SA & LH

REVISIONS		



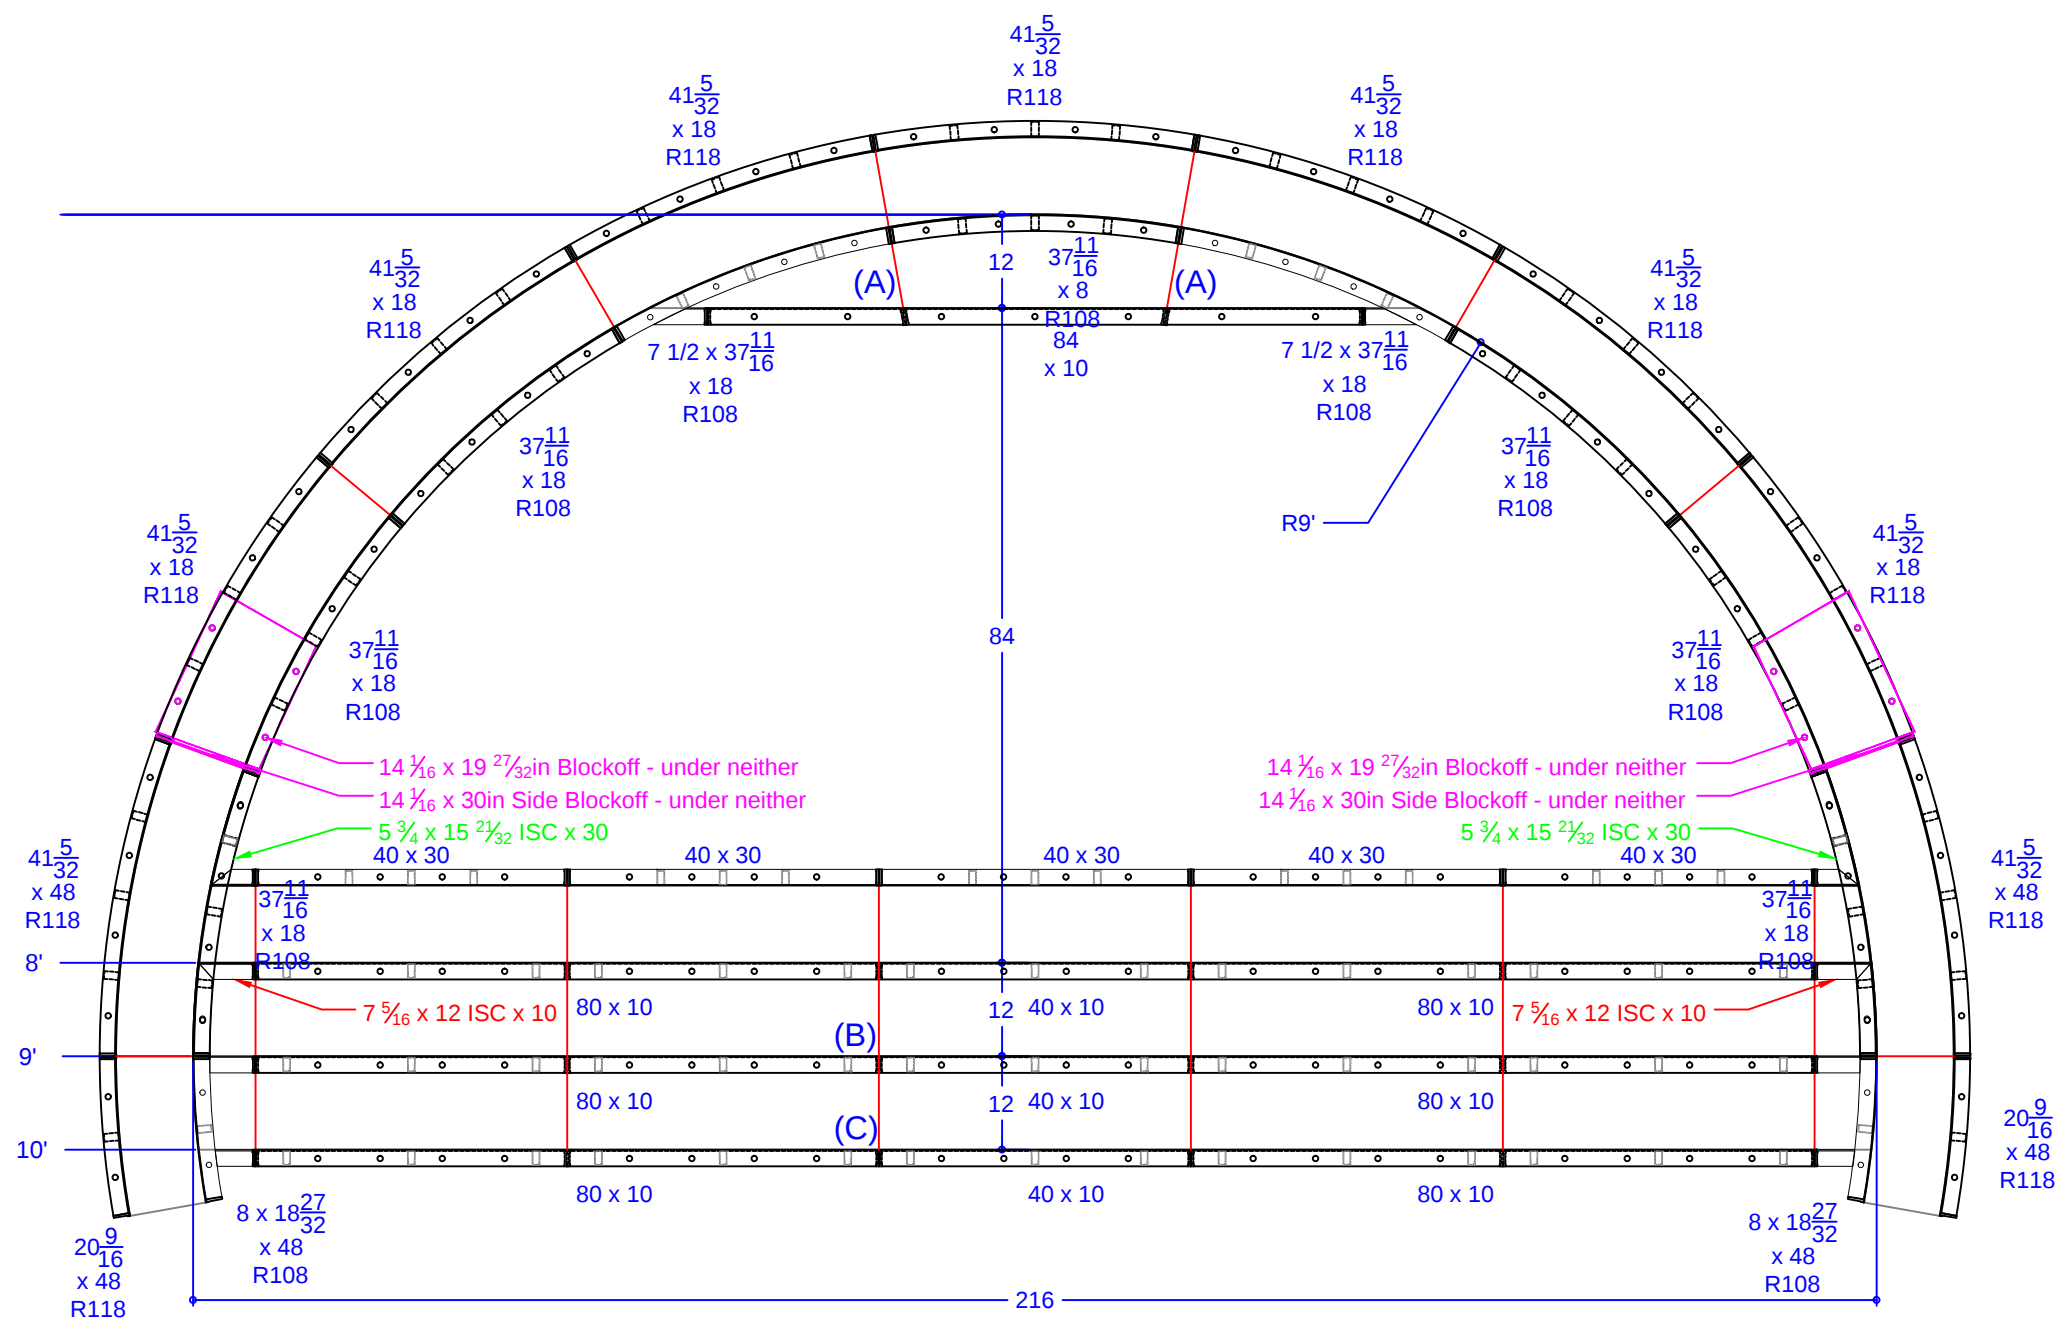

QTY.	DESCRIPTION
1	37 11/16 x 8 108R IS Panel - Top Riser
2	7 15/32 x 37 11/16 ISC Riser Side x 18 108R IS Panel
6	37 11/16 x 18 108R IS Panel
2	8 x 18 27/32 ISC Riser Side x 48 108R IS Panel
7	41 5/32 x 18 118R OS Panel
2	41 5/32 x 48 118R OS Panel
2	20 9/16 x 48 118R OS Panel
2	7 5/16 x 12 ISC x 10 108R IS Panel
2	5 3/4 x 15 21/32 ISC x 30 108R IS Panel
1	84 x 10 Riser - 2nd Top
6	80 x 10 Risers - Lower Wall
3	40 x 10 Risers - Lower Wall
5	40 x 30 Wall Panel SA
2	14 1/16 x 19 27/32 Blockoff
2	14 1/16 x 30 Blockoff

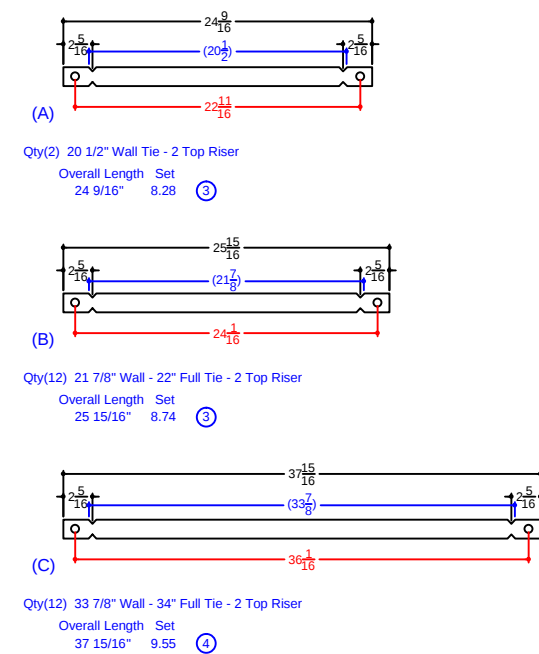

FRIEDMAN - 7 Pierson Road
 20' x 45' - 10" Concrete Wall - Sierra
 w/ 9' Radius Vinyl Covered Sundeck / Steps
 Pool Perimeter = 125' Pool Area = 888 S. F.
 Approximate Pool Gallons: 30,885 Gallons
 Concrete Yards
 - Pool Walls & Sundeck: 19.5 yards (18.33 exact)

SUN DECK DETAIL			
JOB #: 500386			
DATE: 04-7-2014			
SCALE: 1' = 1/8 "			
DRAWN BY: SA & LH			



SEASONAL WORLD
WE BUILD BACKYARDS!