


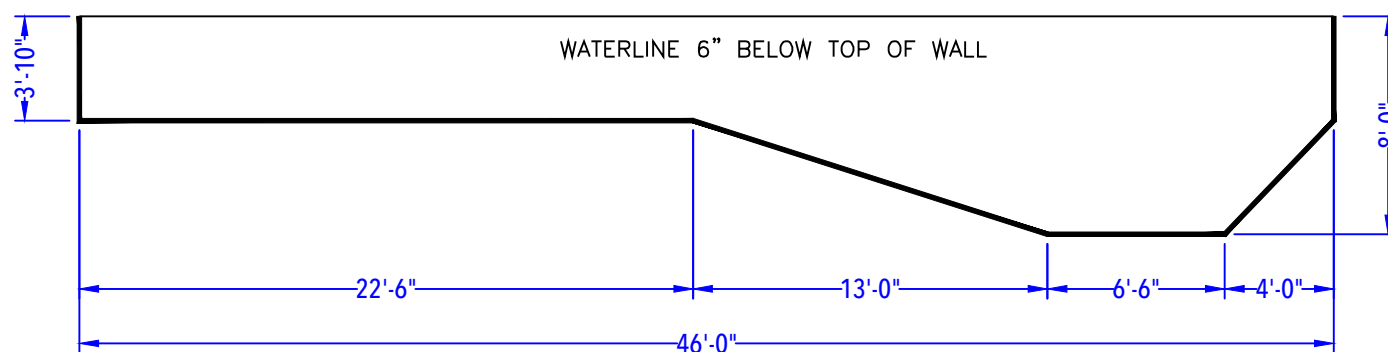


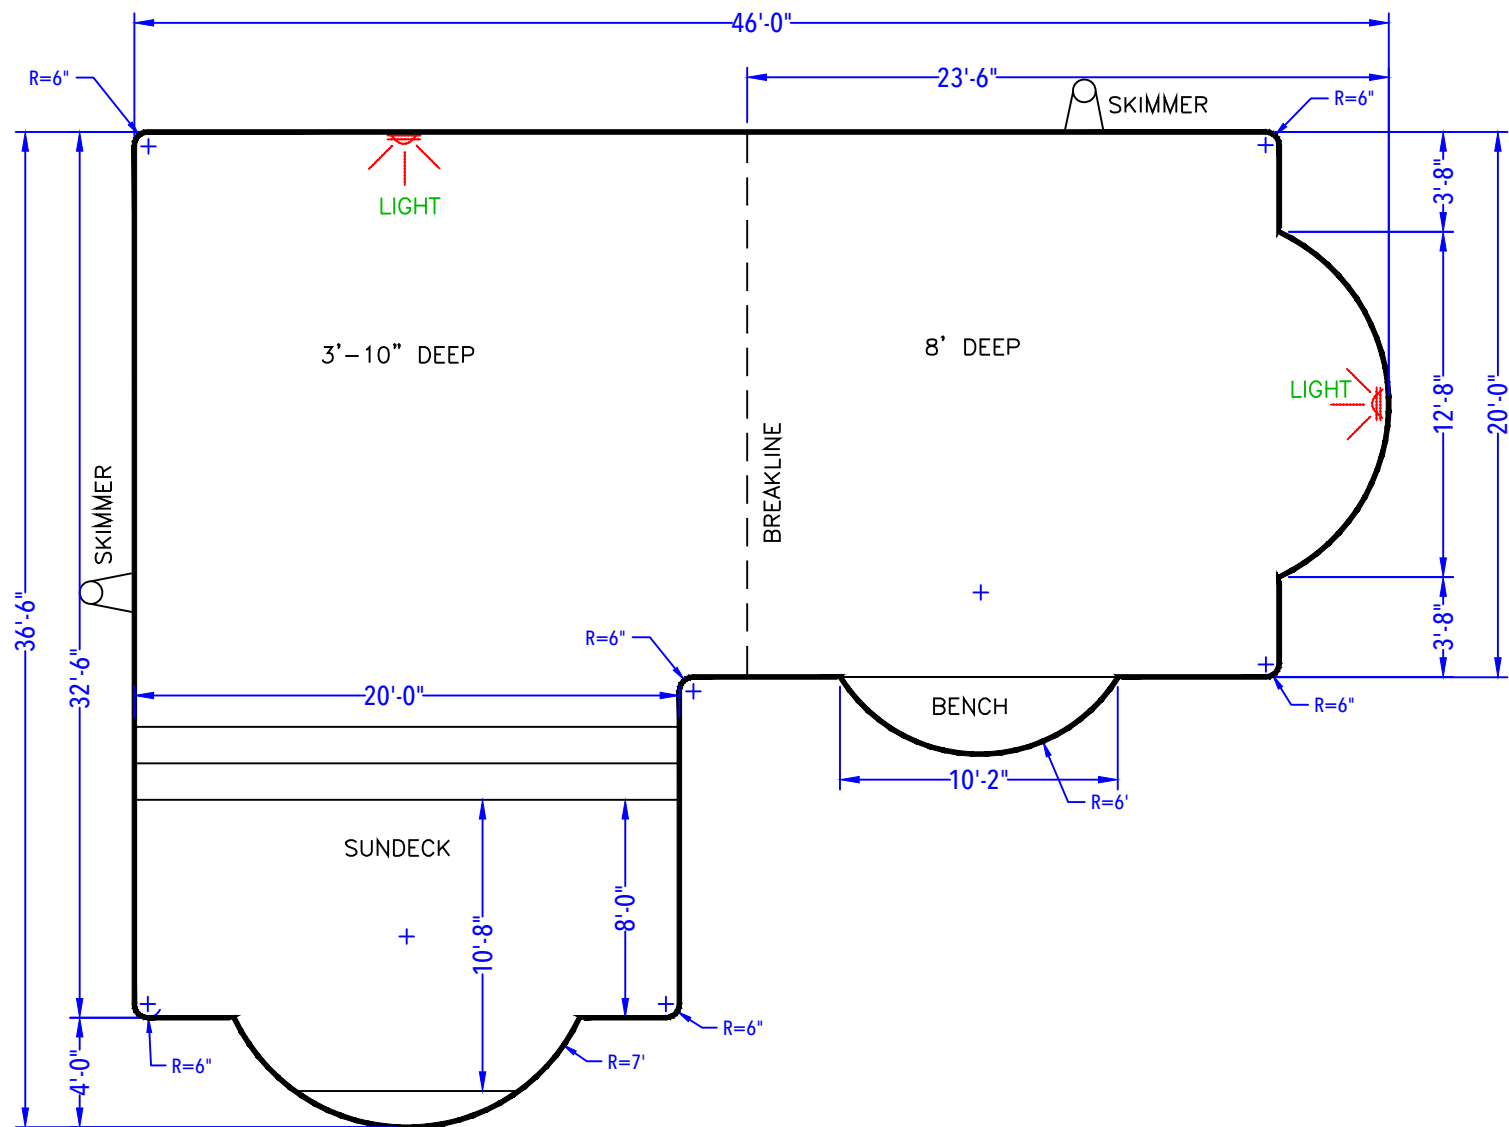

DEPTH DETAIL

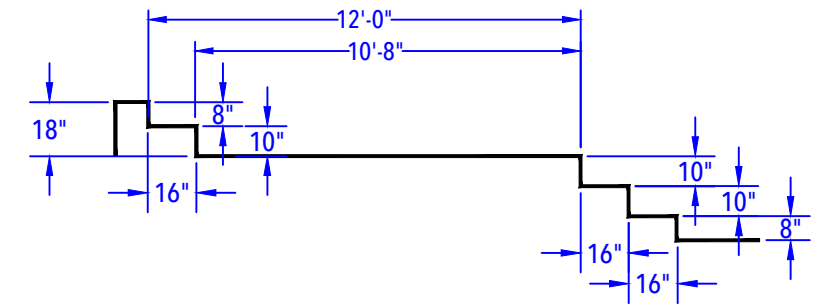

SUN DECK & ENTRY STEP DETAIL
(After Concrete & Liner)
N.T.S.

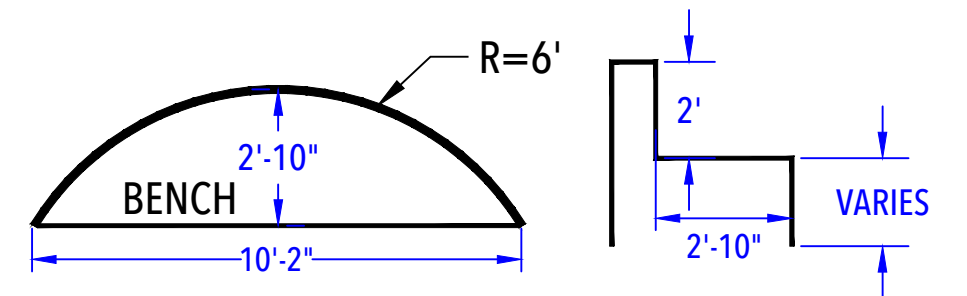

DEEP END BENCH DETAIL
(After Concrete & Liner)
N.T.S.

GABERT-169 Edinburg-Windsor Road

20' x 46' x 36'-6" - 10" Concrete Wall
Double Roman End L-Shape w/ Sundeck/Steps
& Roman End Step & 10' Roman Love Seat
Perimeter = 156'
Approximate Pool Gallons: 44,726 Gallons

POOL SPECIFICATIONS

SCALE: 1' = 1/8"

COPING: Bullnose Prep . KEY

Depth: 3'-10" - 8' .

Step Type: Roman End Vinyl Covered Step.

Lighting: (2) Jandy LED Color Lights .

Skimmers: (2) Wide Mouth Skimmers .

Regulations: Diving - Code .



SEASONAL WORLD
WE BUILD BACKYARDS!

CUSTOMER APPROVAL:

X _____ DATE: _____.