


C-D = 14'-10 $\frac{1}{2}$ "	I-J = 6'-1 $\frac{1}{2}$ "
C-E = 20'-1 $\frac{3}{8}$ "	I-K = 24'-1 $\frac{1}{4}$ "
C-F = 2'	I-L = 28'-10 $\frac{1}{2}$ "
C-G = 4'	I-M = 14'-11 $\frac{3}{8}$ "
C-H = 15'-1"	I-N = 19'-0 $\frac{5}{8}$ "
C-I = 22'-10 $\frac{1}{4}$ "	
C-J = 22'-11 $\frac{1}{4}$ "	J-K = 20'-10 $\frac{3}{4}$ "
C-K = 12'-7 $\frac{1}{2}$ "	J-L = 25'-2 $\frac{5}{8}$ "
C-L = 16'-4 $\frac{1}{4}$ "	J-M = 8'-9 $\frac{7}{8}$ "
C-M = 25'-9"	J-N = 13'-0 $\frac{5}{8}$ "
C-N = 30'-5 $\frac{3}{8}$ "	
	K-L = 5'
D-E = 8'-8 $\frac{3}{4}$ "	K-M = 18'-11 $\frac{7}{8}$ "
D-F = 13'-5 $\frac{5}{8}$ "	K-N = 22'-6 $\frac{7}{8}$ "
D-G = 11'-7"	
D-H = 3'	L-M = 22'-0 $\frac{3}{8}$ "
D-I = 12'-8 $\frac{3}{8}$ "	L-N = 24'-10 $\frac{1}{4}$ "
D-J = 9'-6"	
D-K = 11'-6 $\frac{3}{4}$ "	
D-L = 16'-2 $\frac{1}{4}$ "	M-N = 5'
D-M = 10'-11 $\frac{1}{2}$ "	
D-N = 15'-9 $\frac{7}{8}$ "	
	RADII MEASUREMENTS
E-F = 18'-2 $\frac{7}{8}$ "	C = 6' RADIUS
E-G = 18'	D = 6' RADIUS
E-H = 6'-2 $\frac{1}{8}$ "	E = 8' RADIUS
E-I = 4'	F = 8' RADIUS
E-J = 4'	G = 10' RADIUS
E-K = 20'-2 $\frac{1}{2}$ "	H = 9' RADIUS
E-L = 24'-10 $\frac{7}{8}$ "	I = 4' RADIUS
E-M = 12'-2"	J = 4' RADIUS
E-N = 16'-9"	K = 4'-9 $\frac{7}{8}$ " RADIUS
	L = 9'-9 $\frac{7}{8}$ " RADIUS
	M = 4'-9 $\frac{7}{8}$ " RADIUS
	N = 9'-9 $\frac{7}{8}$ " RADIUS
F-G = 3'-10 $\frac{3}{8}$ "	
F-H = 13'-4 $\frac{3}{4}$ "	
F-I = 20'-10 $\frac{3}{4}$ "	
F-J = 21'-1 $\frac{7}{8}$ "	
F-K = 12'-9 $\frac{7}{8}$ "	
F-L = 16'-11 $\frac{1}{4}$ "	
G-H = 12'-4 $\frac{3}{8}$ "	
G-I = 21'-2 $\frac{3}{8}$ "	
G-J = 20'-4"	
G-K = 8'-11 $\frac{3}{8}$ "	
G-L = 13'-1 $\frac{1}{4}$ "	
G-M = 22'-2 $\frac{5}{8}$ "	
G-N = 26'-9 $\frac{1}{2}$ "	
H-I = 10'-0 $\frac{1}{4}$ "	
H-J = 7'-11 $\frac{5}{8}$ "	
H-K = 14'-1"	
H-L = 18'-10 $\frac{1}{2}$ "	
H-M = 11'-11 $\frac{1}{8}$ "	
H-N = 16'-11 $\frac{1}{8}$ "	

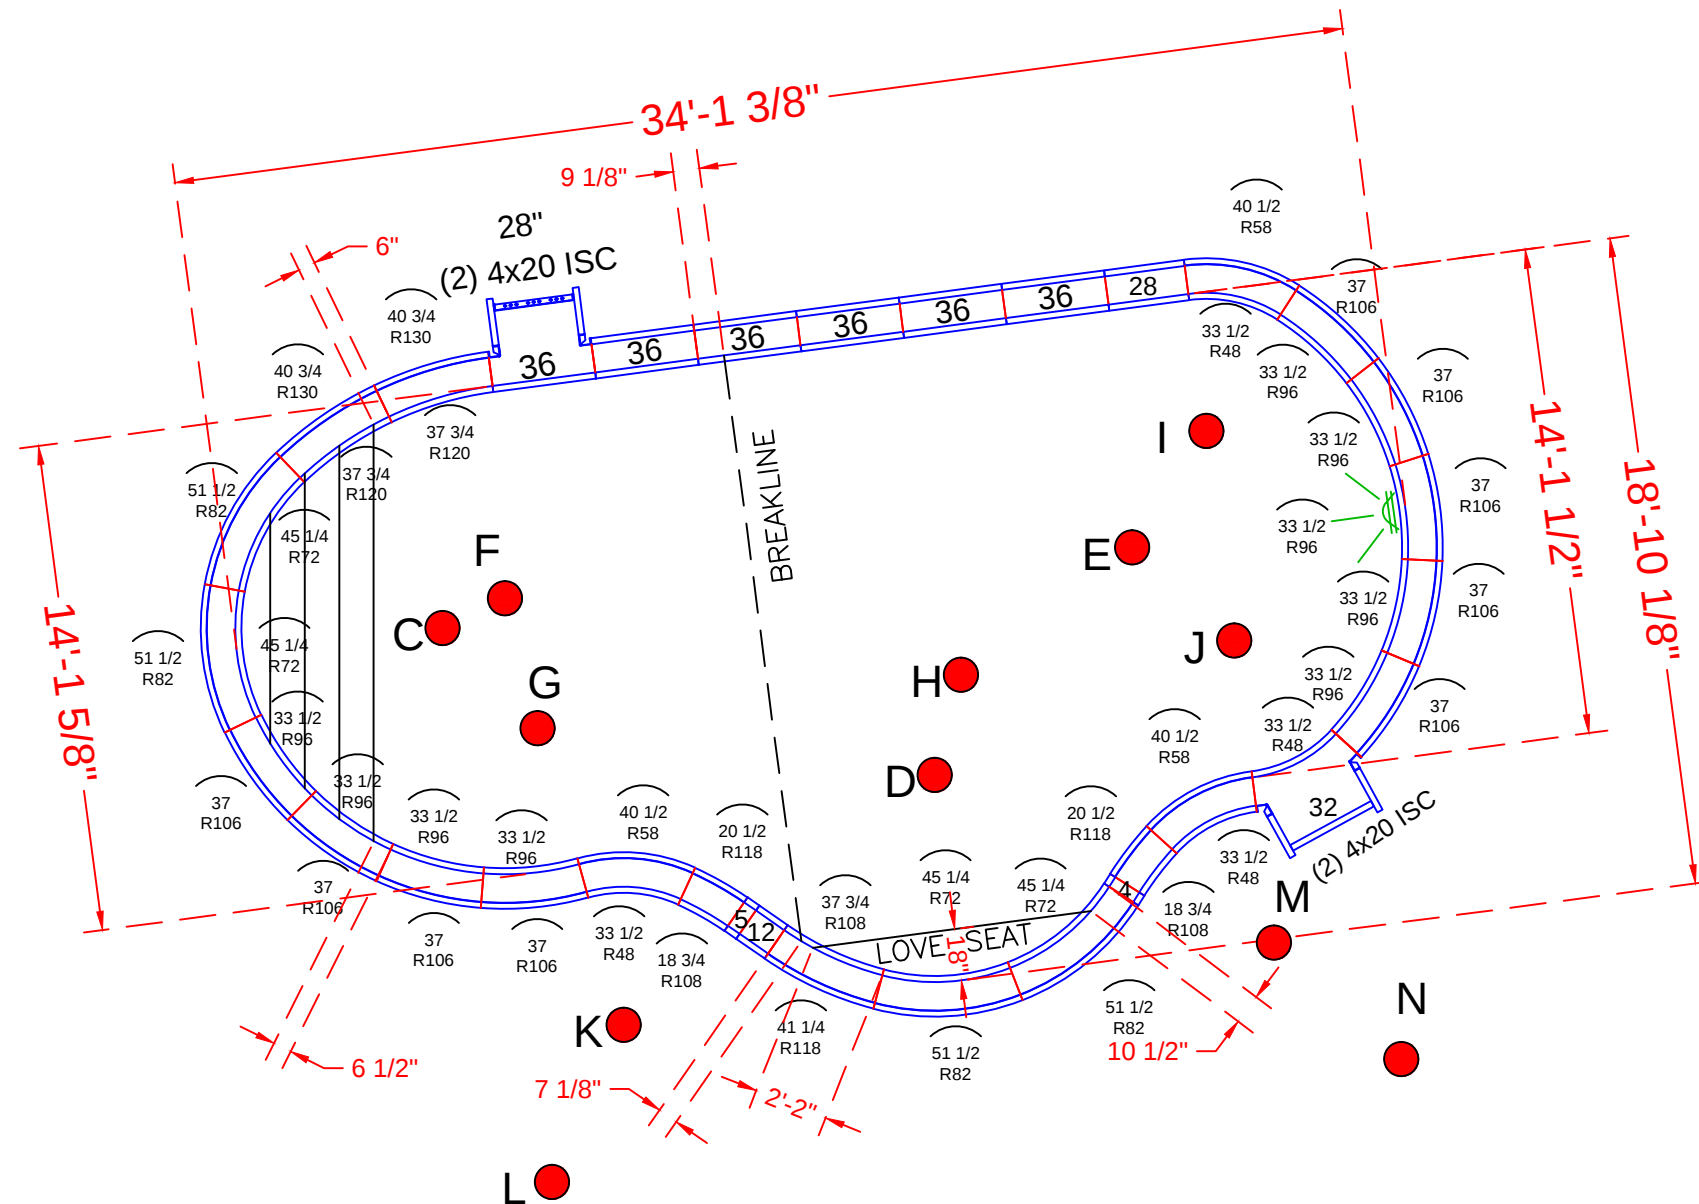

SKIMMER SIDES {

QTY.	DESCRIPTION
4	4x20 x 48" Adj Offset Hinged ISC (Pilaster)
	STRAIGHT PANELS
2	4" x 48" Straight
2	5" x 48" Straight
2	12" x 48" Straight
3	28" x 48" Straight
1	32" x 48" Straight (Deep End Skimmer)
11	36" x 48" Straight
	RADIUS PANELS
4	33 1/2" x 48" - 48" Radius Panel
3	40 1/2" x 48" - 58" Radius Panel
4	45 1/4" x 48" - 72" Radius Inside Panel
4	51 1/2" x 48" - 82" Radius Outside Panel
9	33 1/2" x 48" - 96" Radius Inside Panel (Light Panel)
9	37"x 48" - 106" Radius Outside Panel
2	18 3/4" x 48" - 108" Radius Outside Panel
2	20 1/2" x 48" - 118" Radius Inside Panel
1	37 3/4" x 48" - 108" Radius Inside Panel
1	41 1/4" x 48" - 118" Radius Outside Panel
2	37 3/4" x 48" - 120" Radius Inside Panel
2	40 3/4" x 48" - 130" Radius Outside Panel

* STEPS & LOVE SEAT WILL BE FORMED W/ WOOD AFTER THE POOL WALL IS COMPLETE (NO PANELS).

GALLO - 28 Segoin Road

14' x 19' x 34' - 10" Concrete Wall

Custom Freeform

w/ Custom Interior Step & Custom Love Seat

Concrete Yards

- Pool Walls: 13 yards (12.1 exact)

- Pool Steps: (2.17 exact) + Love Seat: (.62 exact)

Total yards: 3 yards (2.79 exact)

Pool Perimeter = 88'

Pool Area = 486 SQ. FT.

PANEL LAYOUT

JOB #: 300362

DATE: 05-27-2011

SCALE: 1' = 1/8 "

DRAWN BY: SA & LH

	REVISIONS		



SEASONAL WORLD
WE BUILD BACKYARDS!