


NODE POINTS

A-B = 40'-0"	F-G = 10'-11"
A-C = 30'-8"	F-H = 20'-1"
A-D = 31'-2"	F-I = 29'-1"
A-E = 37'-6"	F-J = 23'-6"
A-F = 37'-3"	F-K = 10'-10"
A-G = 44'-6"	F-L = 21'-11"
A-H = 22'-4"	F-M = 6'-7"
A-I = 19'-6"	
A-J = 14'-4"	G-H = 23'-9"
A-K = 47'-4"	G-I = 31'-10"
A-L = 46'-7"	G-J = 32'-1"
A-M = 39'-11"	G-K = 13'-11"
	G-L = 12'-11"
B-C = 39'-11"	G-M = 15'-8"
B-D = 52'-4"	
B-E = 55'-8"	H-I = 8'-11"
B-F = 60'-6"	H-J = 14'-10"
B-G = 60'-7"	H-K = 31'-0"
B-H = 40'-9"	H-L = 24'-3"
B-I = 32'-1"	H-M = 25'-6"
B-J = 48'-3"	
B-K = 71'-0"	I-J = 18'-6"
B-L = 53'-3"	I-K = 39'-11"
B-M = 66'-3"	I-L = 29'-8"
	I-M = 34'-5"
C-D = 14'-2"	
C-E = 15'-11"	J-K = 33'-2"
C-F = 21'-9"	J-L = 37'-1"
C-G = 20'-9"	J-M = 25'-7"
C-H = 9'-2"	
C-I = 12'-10"	K-L = 26'-10"
C-J = 23'-11"	K-M = 7'-10"
C-K = 31'-7"	
C-L = 16'-10"	L-M = 27'-11"
C-M = 28'-2"	
D-E = 6'-4"	
D-F = 8'-2"	
D-G = 13'-4"	
D-H = 12'-1"	
D-I = 21'-0"	
D-J = 18'-10"	
D-K = 18'-11"	
D-L = 19'-7"	
D-M = 14'-2"	
E-F = 7'-4"	
E-G = 7'-0"	
E-H = 17'-1"	
E-I = 25'-7"	
E-J = 25'-2"	
E-K = 15'-9"	
E-L = 15'-0"	
E-M = 13'-10"	

RADII MEASUREMENTS

C = 8' RADIUS
D = 8' RADIUS
E = 11' RADIUS
F = 6' RADIUS
G = 4' RADIUS
H = 4' RADIUS
I = 4'-10" RADIUS
J = 10'-10" RADIUS
K = 4'-10" RADIUS
L = 8'-10" RADIUS
M = 3'-10" RADIUS

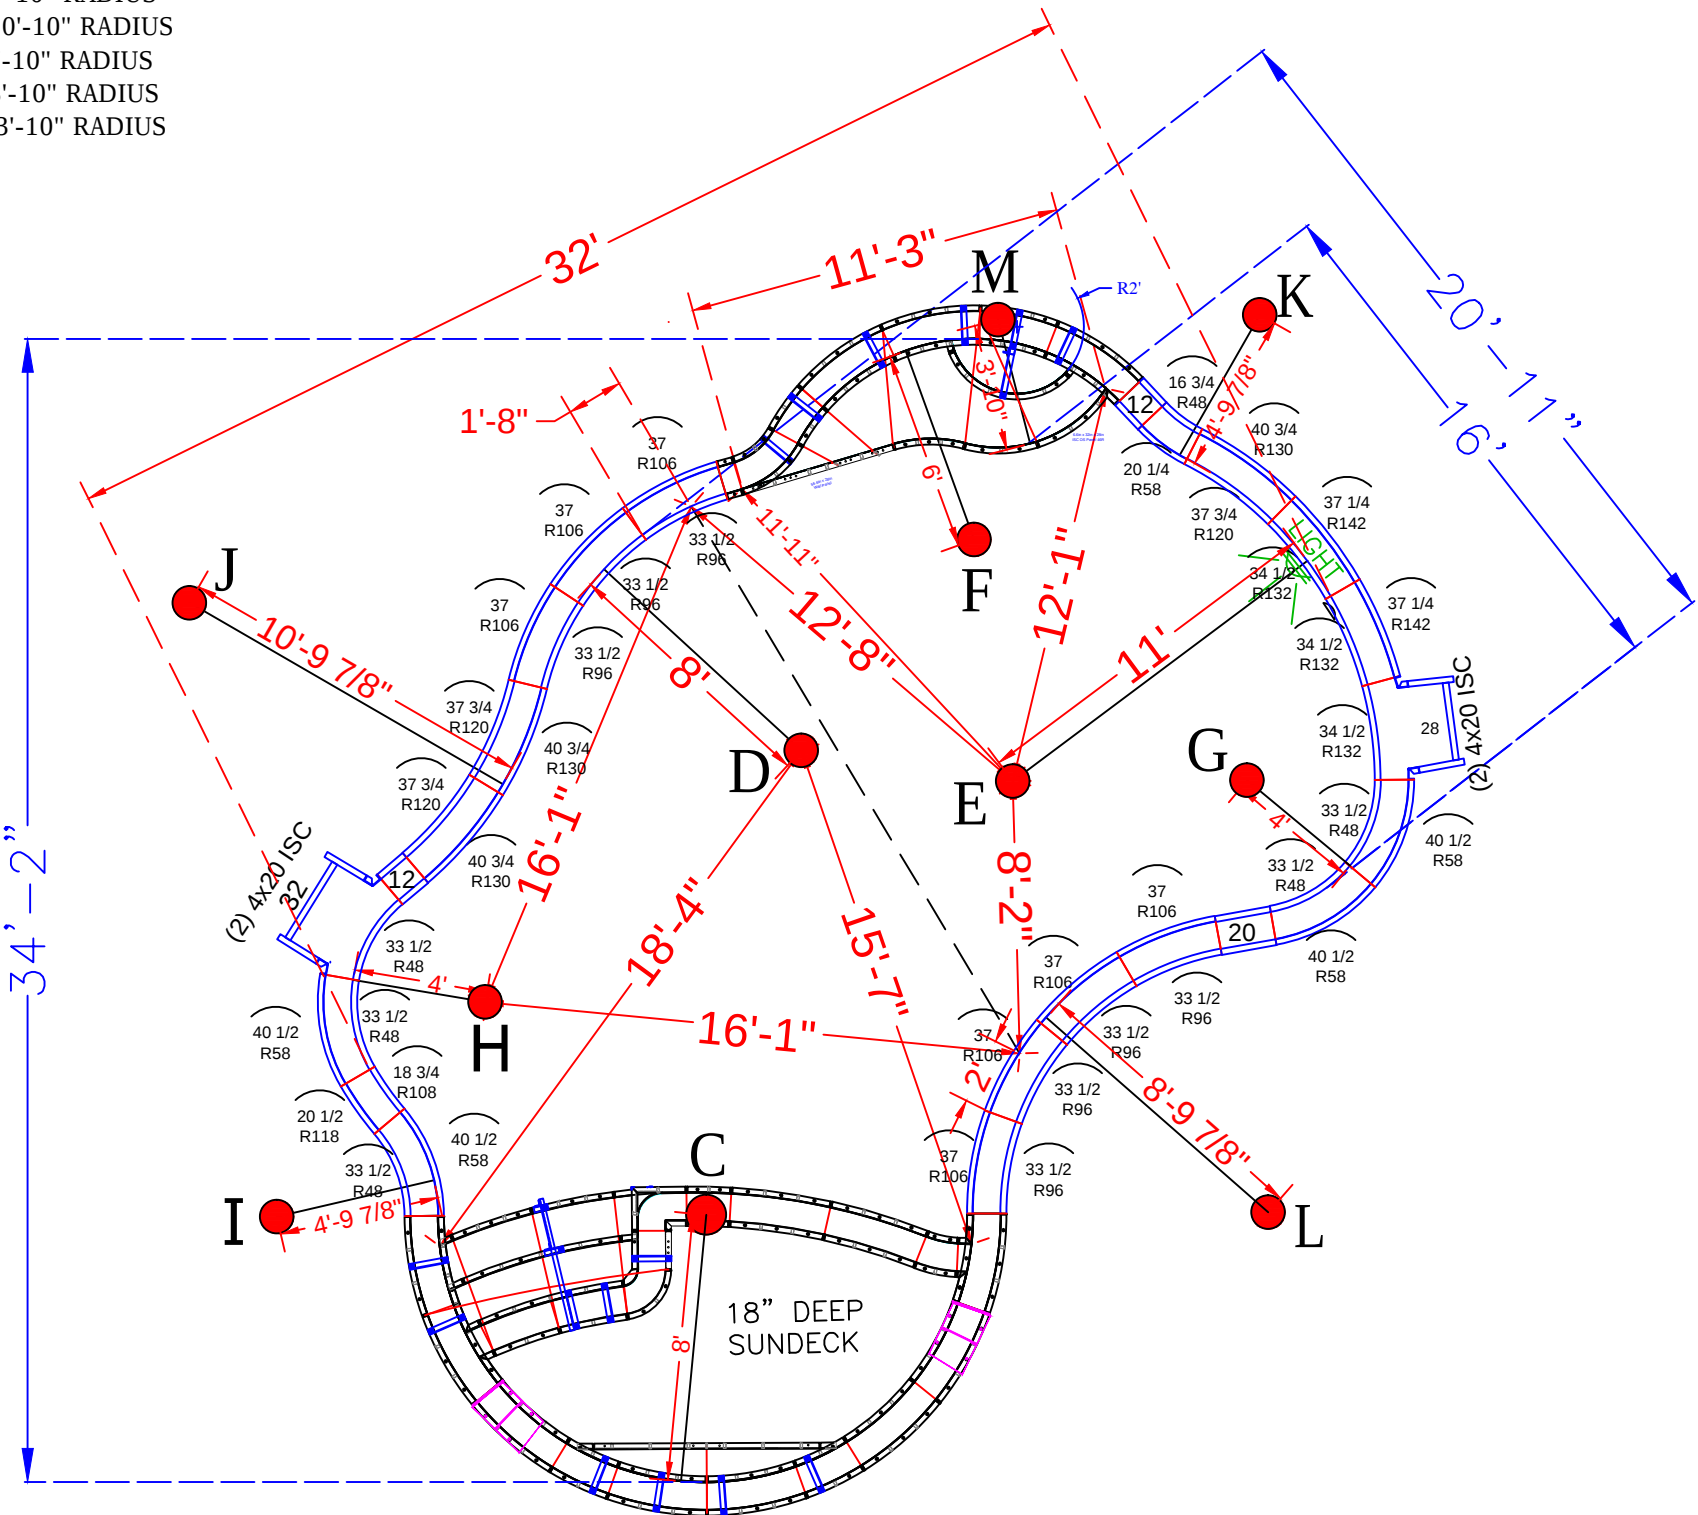

POOL PANEL DESCRIPTIONS

QTY.	DESCRIPTION
1	8' Radius Sundeck/Step Assembly (Yellow Panels)
1	6' Radius Swimout (Green Panels)
4	4" x 20" x 48" Adj Offset Hinged ISC (Pilaster)
	STRAIGHT PANELS
4	12" x 48" Straight
2	20" x 48" Straight
1	28" x 48" Straight
1	32" x 48" Straight
	RADIUS PANELS
1	16 3/4" x 48" - 48" Radius Panel
1	20 1/4" x 48" - 58" Radius Panel
5	33 1/2" x 48" - 48" Radius Panel
4	40 1/2" x 48" - 58" Radius Panel
7	33 1/2" x 48" - 96" IS Radius Panel
7	37" x 48" - 106" OS Radius Panel
1	18 3/4" x 48" - 108" Radius Panel
1	20 1/2" x 48" - 118" Radius Panel
3	37 3/4" x 48" - 120" Radius OS Panel
3	40 3/4" x 48" - 130" Radius IS Panel
3	34 1/2" x 48" - 132" Radius Panel
2	37 1/4" x 48" - 142" Radius Panel

GARDELLA - 21 Peacock Lane

16' x 32' - 10" Concrete Wall - Freeform
w/ 16' Wide Vinyl Covered Sun Deck
Pool Perimeter = 100' Pool Area = 622 S. F.
Approximate Gallons of Pool: 17,400 Gallons

Concrete Yards

- Pool Walls & Sundeck: 18 yards (16.9 yards exact)


PANEL LAYOUT

JOB #: 555204
DATE: 1-19-2017
DRAWN BY: SA

REVISIONS





TIES:

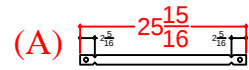

(B) 

(C)  A horizontal beam with a 90-degree angle at the left end. The angle is labeled 90 with a 7/8 superscript. The beam has a total length of 7/8. The distance from the left end to the 90-degree angle is 5/16. The distance from the 90-degree angle to the right end is 7/8. The beam is supported by a pin support at the left end and a roller support at the right end.

1/4" BB

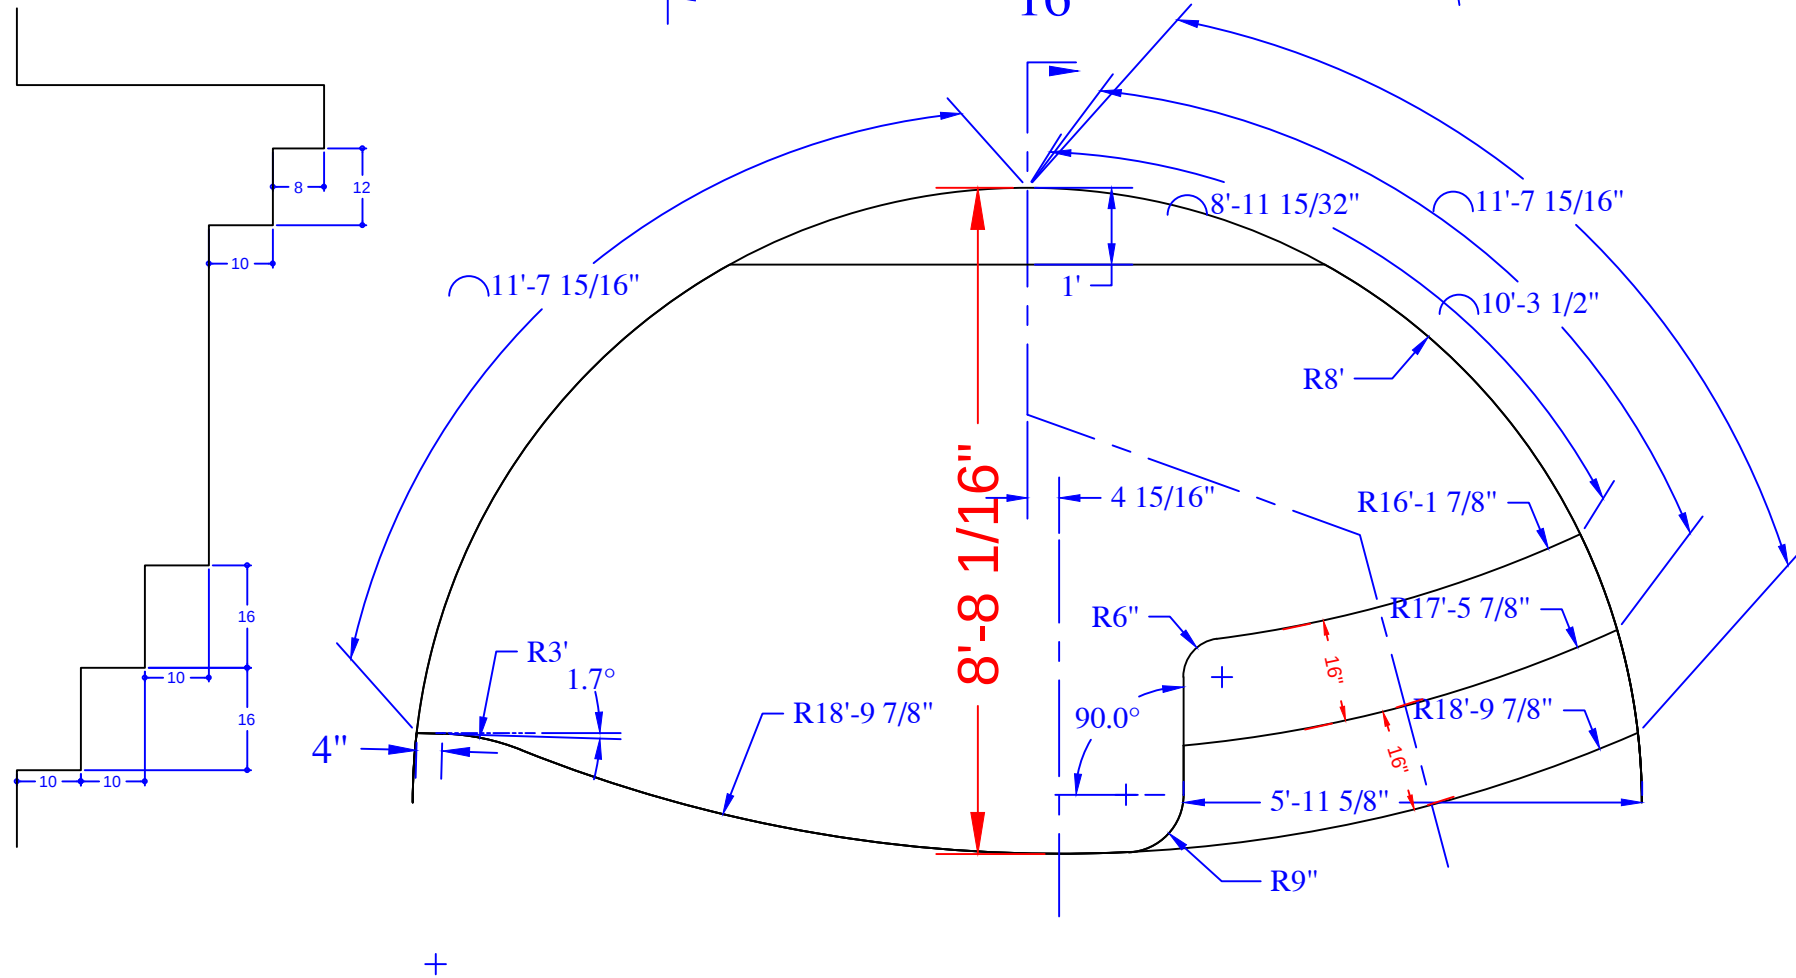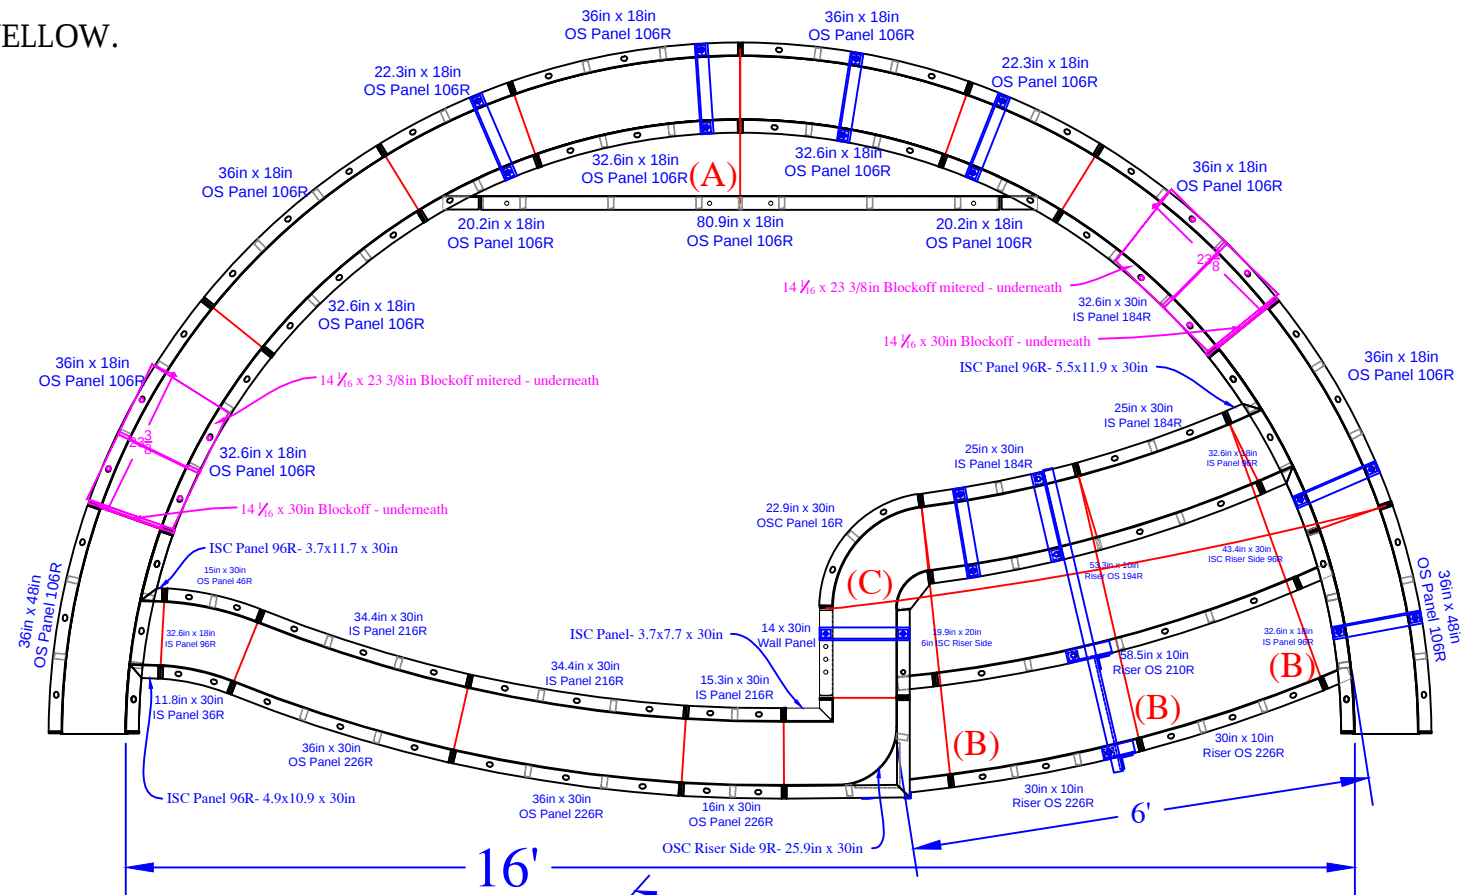

QTY	DESCRIPTION
3	36in x 48in OS Panel 106R
1	16in x 30in OS Panel 226R
2	36in x 30in OS Panel 226R
1	15.3in x 30in IS Panel 216R
2	34.4in x 30in IS Panel 216R
1	15in x 30in OS Panel 46R
1	11.8in x 30in IS Panel 36R
2	25in x 30in IS Panel 184R
1	14in x 30in Wall Panel
2	22.3in x 18in OS Panel 106R
5	36in x 18in OS Panel 106R
6	32.6in x 18in IS Panel 96R
1	4.9in x 10.9in x 30in ISC Panel 96R
1	3.7in x 11.7in x 30in ISC Panel 96R
1	5.5in x 11.9in x 30in ISC Panel 96R
1	3.7in x 7.7in x 30in ISC Panel
1	22.9in x 30in OSC Panel 16R
2	32.6in x 8in Riser IS 96R - Top Upper
2	20.2in x 18in ISC Riser Side 96R
1	43.4in x 30in ISC Riser Side 96R
1	19.9in x 20in 6in ISC Riser Side
1	25.9in x 30in OSC Riser Side 9R
1	80.9in x 10in Riser - Bottom Upper
1	53.3in x 10in Riser OS 194R- Top Lower
1	58.5in x 10in Riser OS210R- 2nd Top Lower
2	30in x 10in Riser OS226R- Bottom Lower
2	14 1/6in x 23.3in Blockoff mitered
2	14 1/6in x 30in Blockoff
8	Parapet Brackets - 10in Wall
1	Parapet Brackets - 42in Wall
1	22" Full Wall Tie "A"- 2nd Top Rise
3	41 29/32" Wall Tie "B"- Bottom Rise
2	86 13/16" Wall Tie "C"- Bottom Wall


Concrete Yards

- Pool Walls & Sundeck: 18 yards (16.9 yards exact)






SUN DECK DETAIL			
JOB #: 555204			
DATE: 3-22-2017			
DRAWN BY: SA			



SEASONAL WORLD
WE BUILD BACKYARDS!

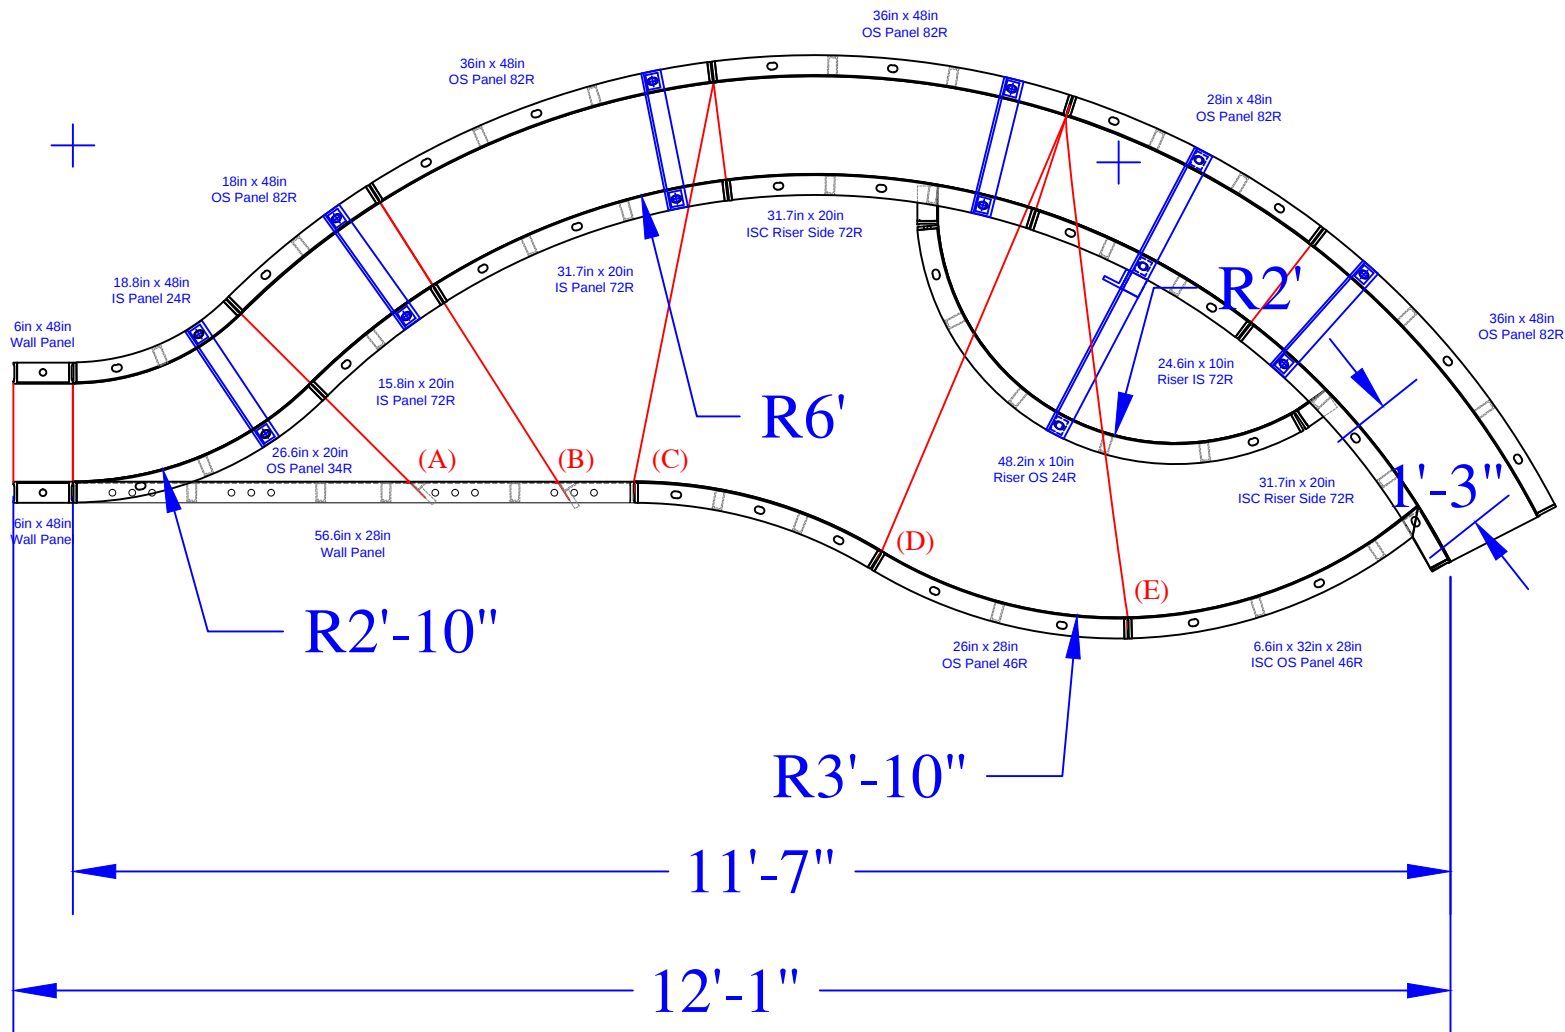

TIES:

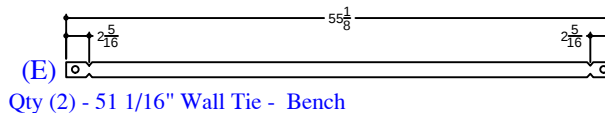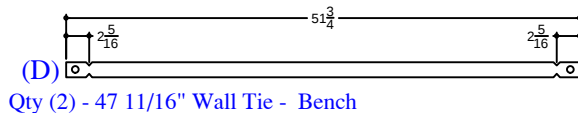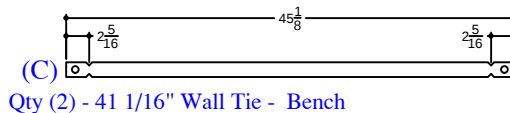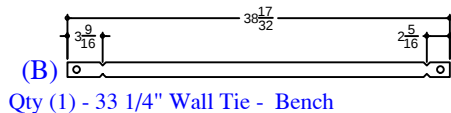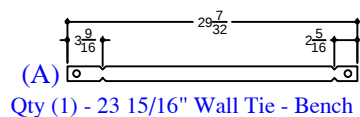

SWIM-OUT

JOB #: 555204
DATE: 3-22-2017
DRAWN BY: SA



SEASONAL WORLD
WE BUILD BACKYARDS!

SWIMOUT PANELS (Dark Green)

QTY	DESCRIPTION
2	6in x 48in Straight Wall Panel
1	18in x 48in OS Panel 82R
1	28in x 48in OS Panel 82R
3	36in x 48in OS Panel 82R
1	18.8in x 48in IS Panel 24R
1	56.6in x 28in Wall Panel
1	26.3in x 28in IS Panel 48R
1	26in x 28in OS Panel 46R
1	15.8in x 20in IS Panel 72R
1	31.7in x 20in IS Panel 72R
1	26.6in x 20in OS Panel 34R
1	6.6 x 32in x 28in ISC OS Panel 46R
1	24.6in x 10in Riser IS 72R - Top
2	31.7in x 20in 4in ISC Riser Side 72R
1	48.2in x 10in Riser OS 24R - Bottom
5	Parapet Brackets for 10in Wall
1	Parapet Brackets for 18in Step
1	23 15/16" Wall Tie "A"- Bench
1	33 1/4" Wall Tie "B"- Bench
2	41 1/16" Wall Tie "C"- Bench
2	47 11/16" Wall Tie "D"- Bench
2	51 1/16" Wall Tie "E"- Bench

GARDELLA - 21 Peacock Lane

16' x 32' - 10" Concrete Wall - Freeform
w/ 16' Wide Vinyl Covered Sun Deck
Pool Perimeter = 100' Pool Area = 622 S. F.
Approximate Gallons of Pool: 17,400 Gallons

Concrete Yards

- Pool Walls & Sundeck: 18 yards (16.9 yards exact)