


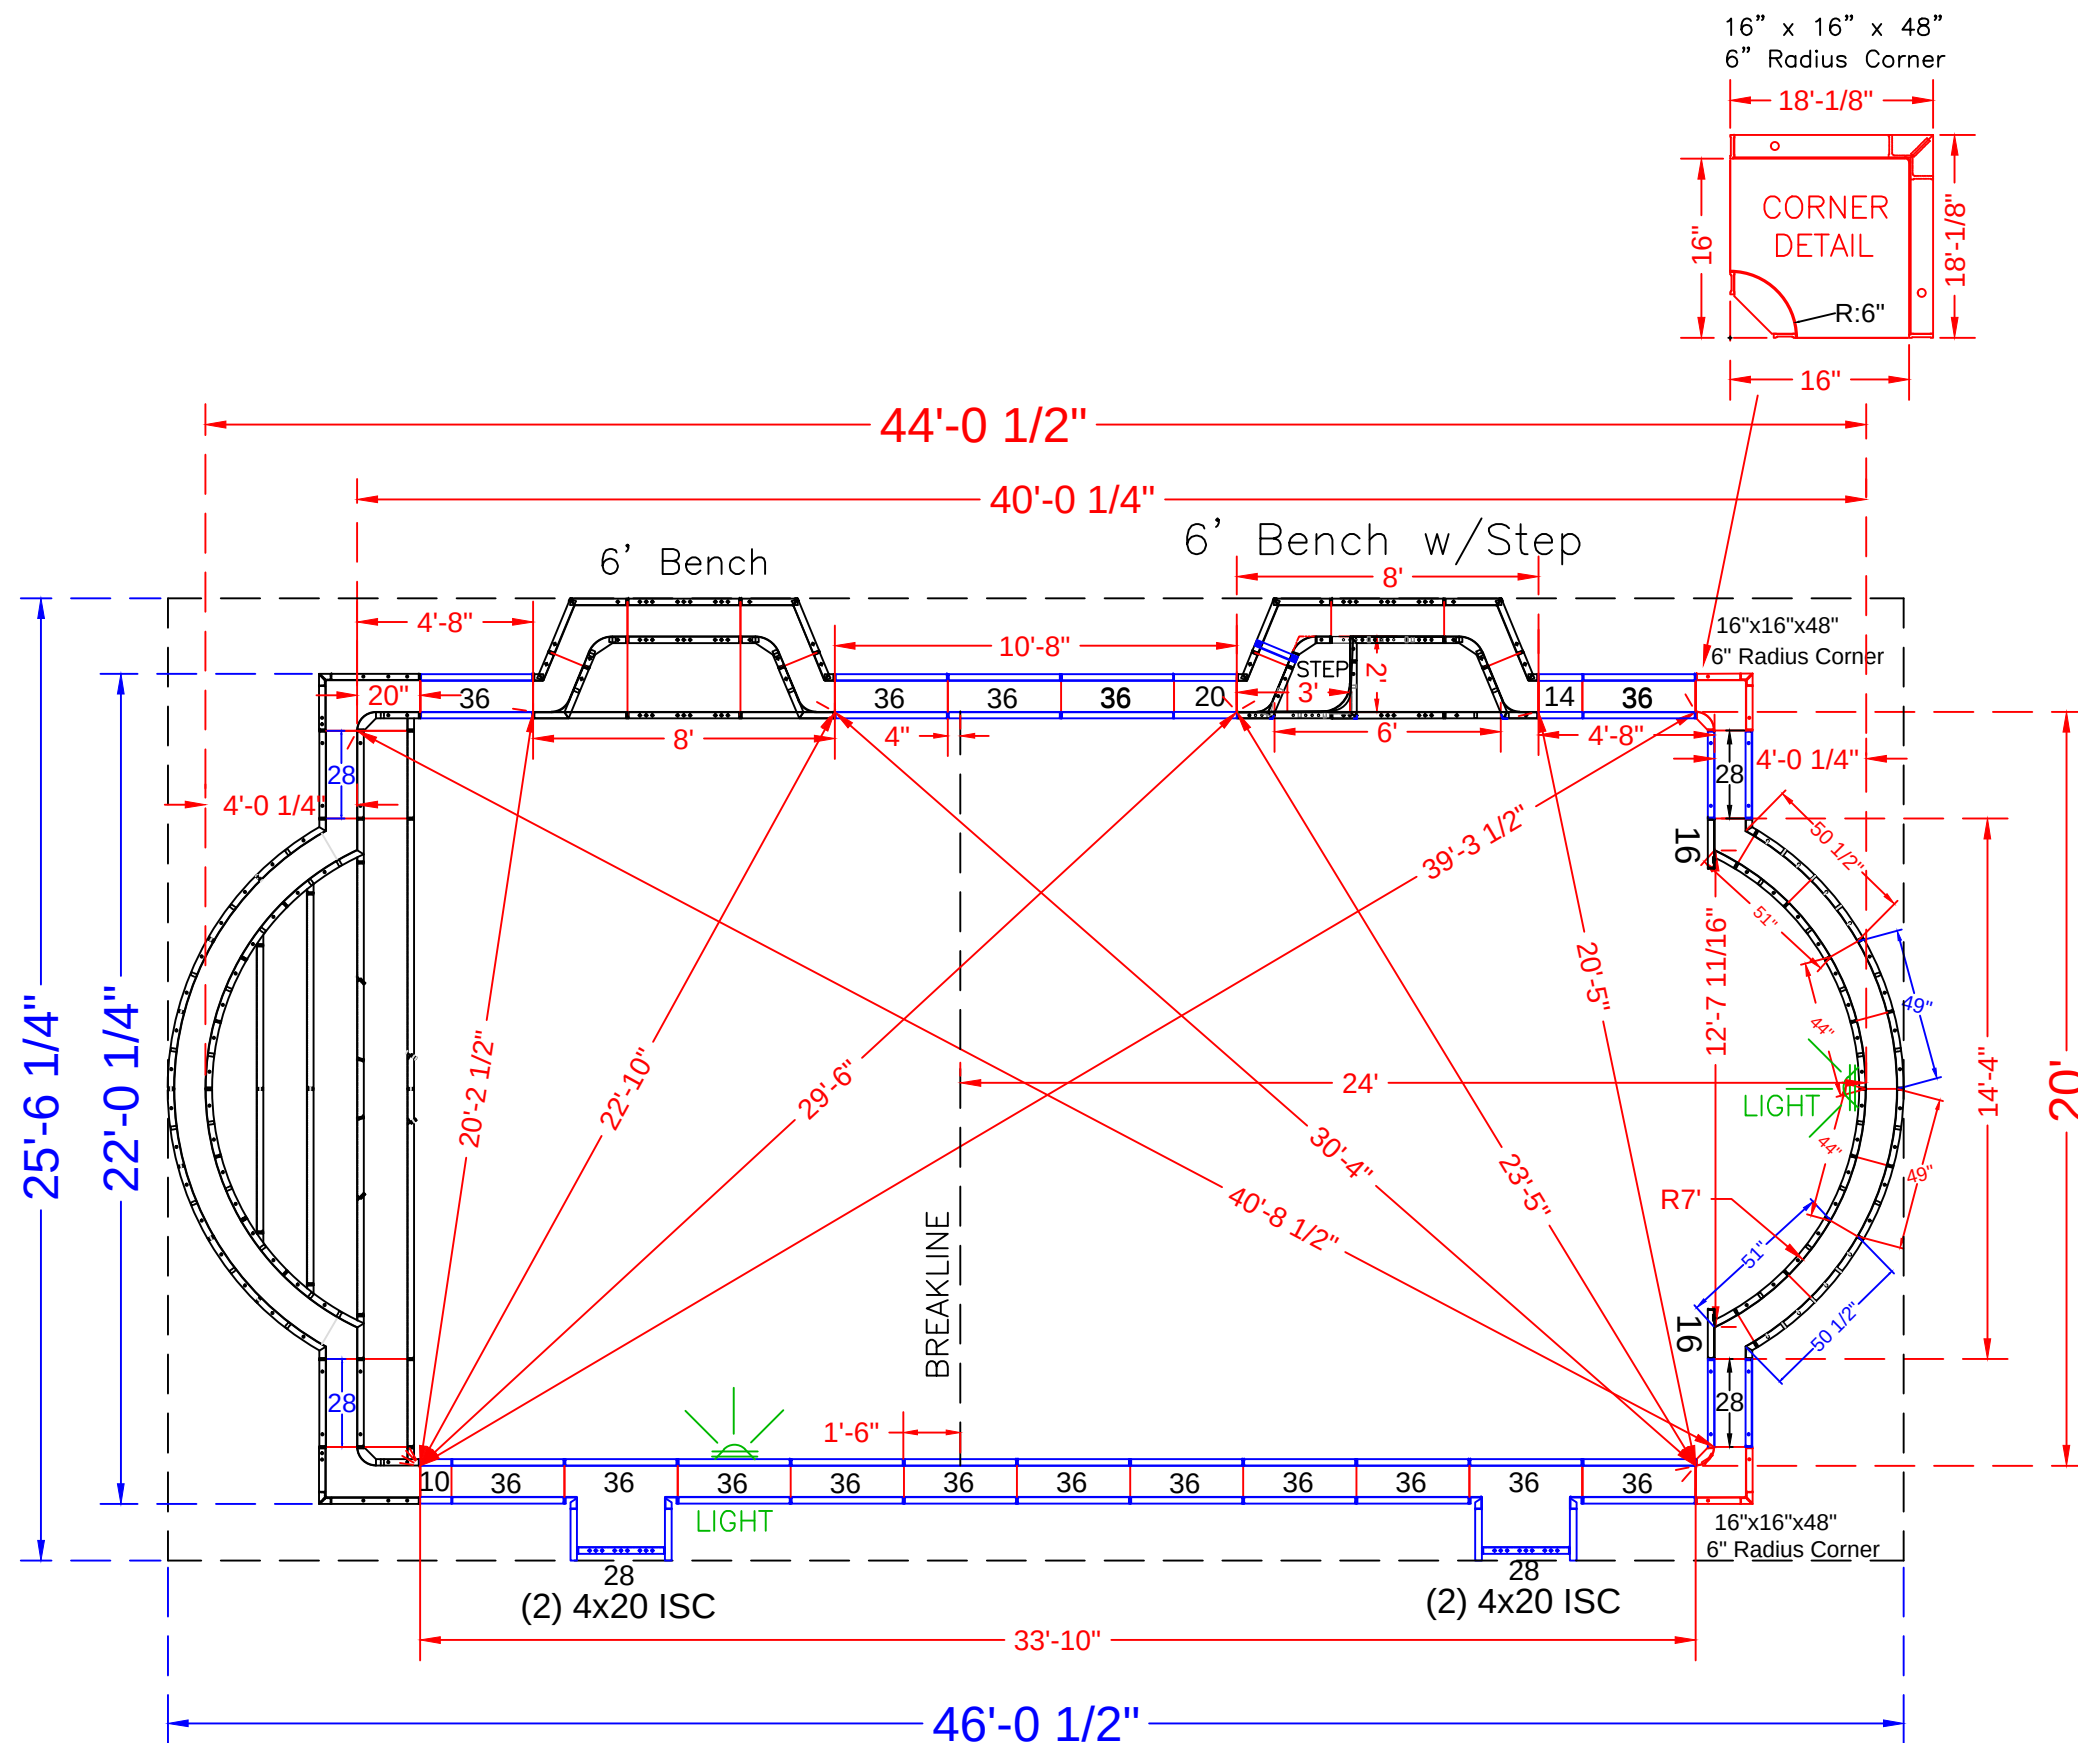

NOTE: See Construction Layout for Pool Location

#### POOL PANEL DESCRIPTIONS

| QTY.            | DESCRIPTION                                   |
|-----------------|-----------------------------------------------|
| 1               | 20' Wide Roman End Step Assembly              |
| 1               | 6' Bench Assembly                             |
| 1               | 6' Bench Assembly w/Step                      |
| 4               | 4 x 20 x 48" Adj Offset Hinged ISC (Pilaster) |
| 2               | 6" Radius Corners (16" x 16" x 48")           |
| STRAIGHT PANELS |                                               |
| 2               | 10" x 48" Panel                               |
| 2               | 14" x 48" Panel                               |
| 2               | 16" x 48" Panel (Roman End Connection)        |
| 2               | 20" x 48" Panel                               |
| 8               | 28" x 48" Panel (includes 2 for step)         |
| 30              | 36" x 48" Panel                               |

#### ROMAN END RADIUS PANEL DESCRIPTIONS

| QTY. | DESCRIPTION                                 |
|------|---------------------------------------------|
| 2    | 49" x 48" 94" Radius Outside Panel          |
| 2    | 44" x 48" 84" Radius Inside Panel           |
| 2    | 51" x 48" 84" Radius Inside Panel           |
| 2    | 50 1/2" x 4" x 48" 94" Radius Outside Panel |

#### GENDRON - 6 Iron Bridge Road

20' x 44' - 10" Concrete Wall  
w/ Vinyl Covered Steps  
Pool Perimeter = 122'  
Pool Area = 813 S. F.  
Approximate Gallons of Pool: 29,100 Gallons

#### Concrete Yards

- Pool Walls & Steps: 23.5 yards (22.3 exact)

#### PANEL LAYOUT

JOB #: 555237  
DATE: 6-11-2017  
DRAWN BY: SA

#### REVISIONS



|  |  |  |  |
|--|--|--|--|
|  |  |  |  |
|  |  |  |  |
|  |  |  |  |
|  |  |  |  |



SEASONAL WORLD  
WE BUILD BACKYARDS!

### STEP PANEL DESCRIPTIONS

| 7' RADIUS ROMAN END STEP WITH 8" AND 10" RISERS |                                            |
|-------------------------------------------------|--------------------------------------------|
| QTY.                                            | DESCRIPTION                                |
| 2                                               | 6 x 20 x 48 ISC Riser Side                 |
| 2                                               | 16 x 30 x 48 OSC Form                      |
| 2                                               | 51 x 4 x 38 84R ISC Zee Riser Side         |
| 2                                               | 50 1/2 x 4 x 48 94 RADIUS OS Panel         |
| 2                                               | 44 x 8 84 RADIUS IS Panel Top Riser        |
|                                                 |                                            |
|                                                 |                                            |
| 2                                               | 49 x 48 94 RADIUS OS Panel                 |
| 3                                               | Risers - Top Center (1)91 5/16, (2)62 5/32 |
| 3                                               | Risers - Bottom Center (1)144, (2)86       |
| 2                                               | Risers - Bottom Outer Edge                 |
| 2                                               | 28 x 48 Straight Panel                     |
| 2                                               | 28 x 38 Straight Panel                     |
| 2                                               | 28 x 10 Straight Panel                     |

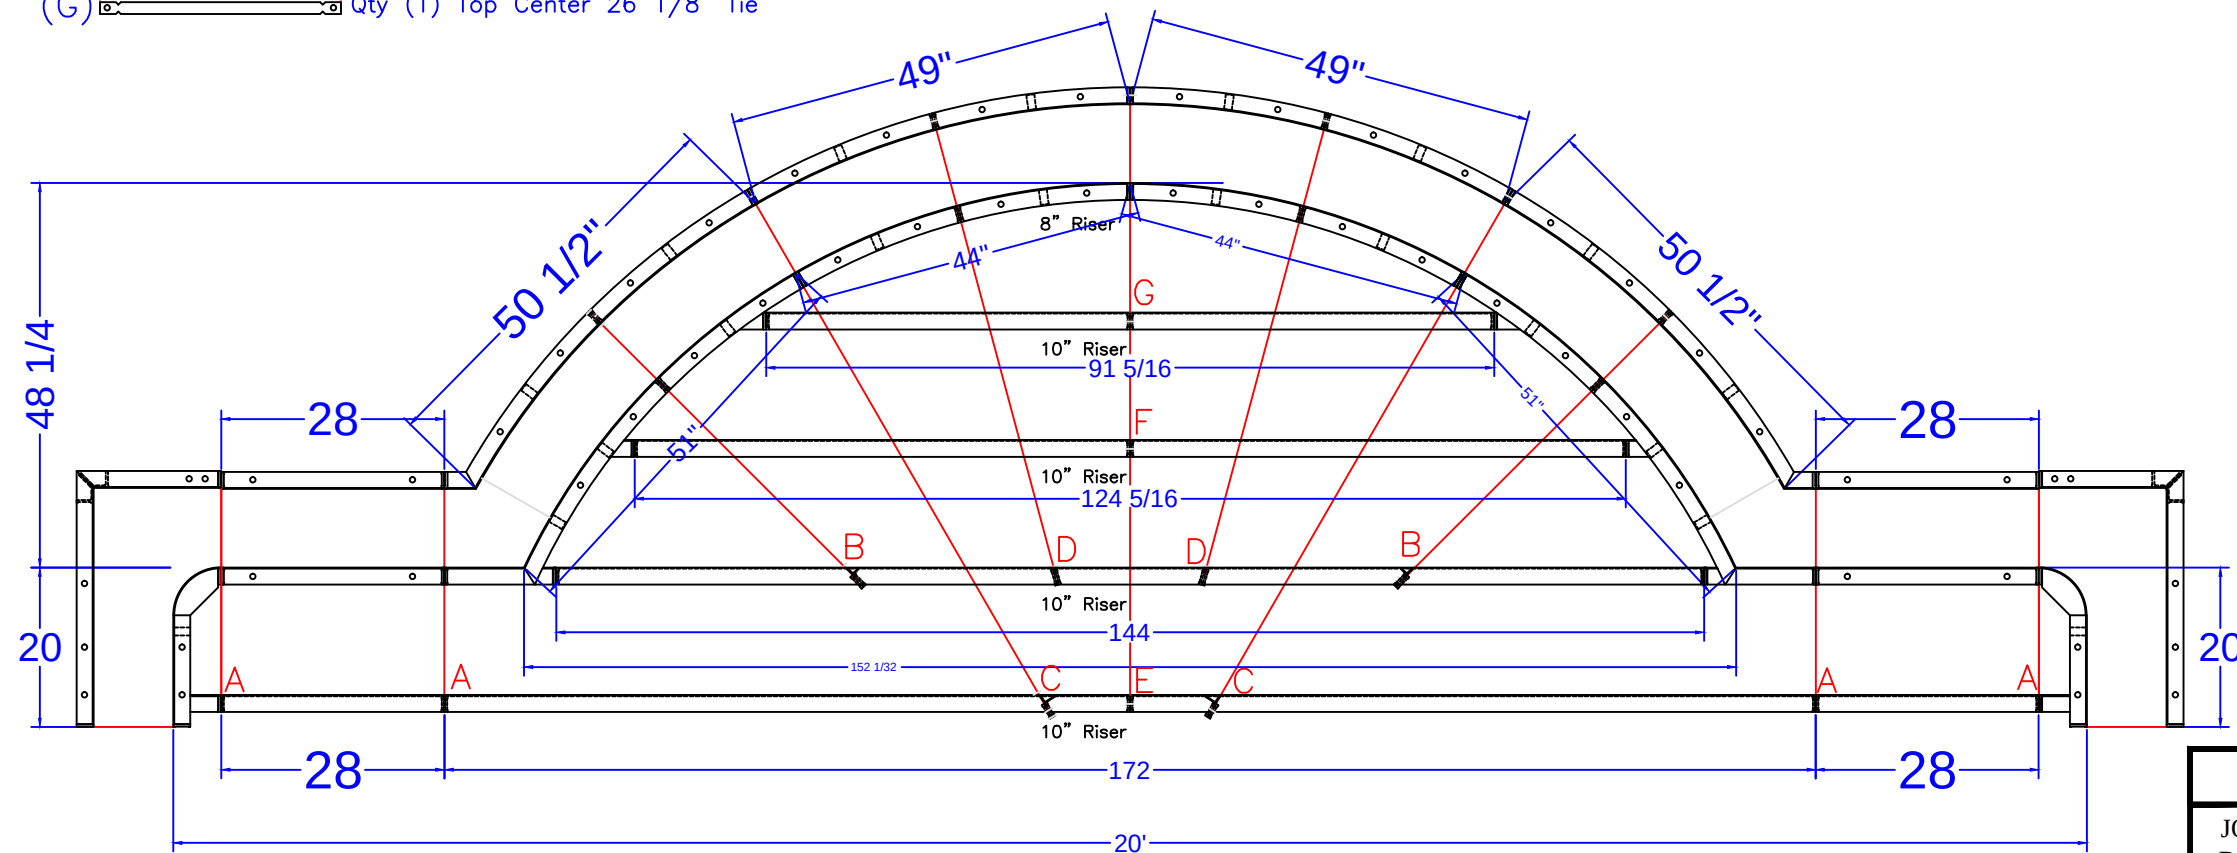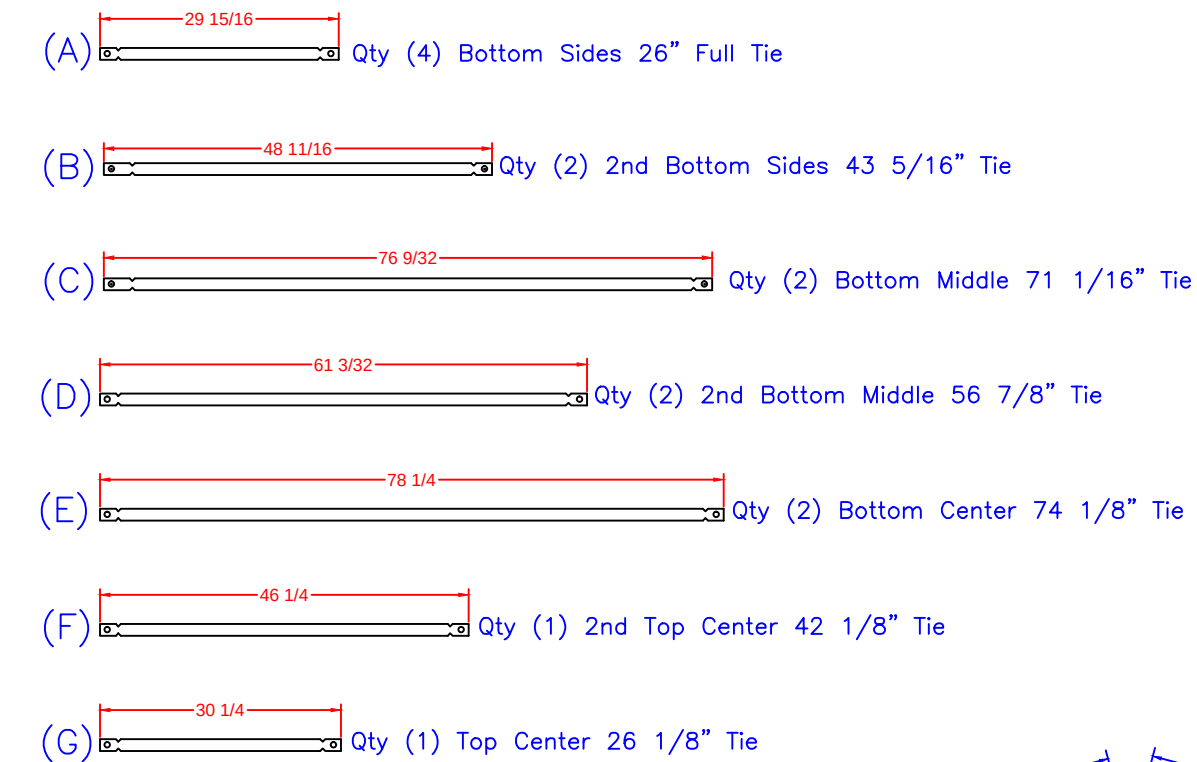

GENDRON - 6 Iron Bridge Road

20' x 44' - 10" Concrete Wall

w/ Vinyl Covered Steps

Pool Perimeter = 122'

Pool Area = 813 S. F.

Approximate Gallons of Pool: 29,100 Gallons

### Concrete Yards

- Pool Walls & Steps: 23.5 yards (22.3 exact)

### STEP DETAIL






JOB #: 555237

DATE: 6-11-2017

DRAWN BY: SA



SEASONAL WORLD  
WE BUILD BACKYARDS!

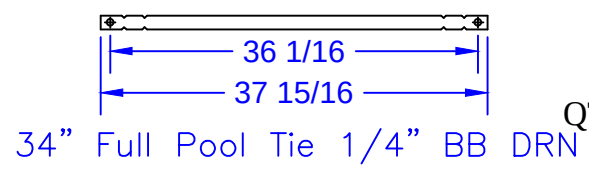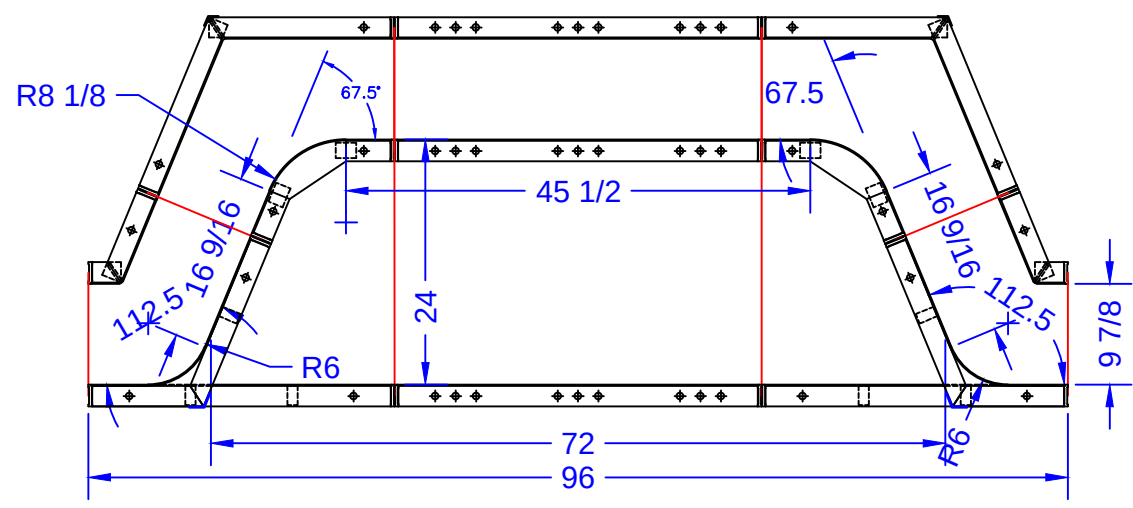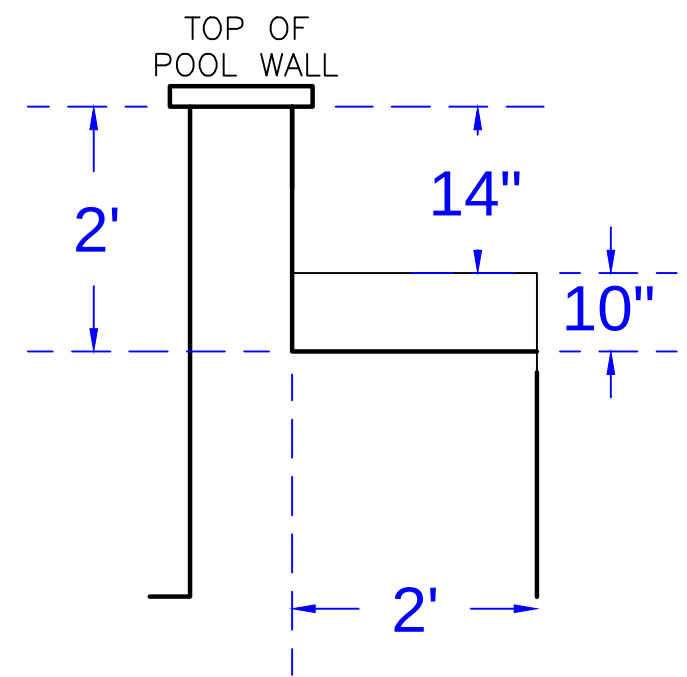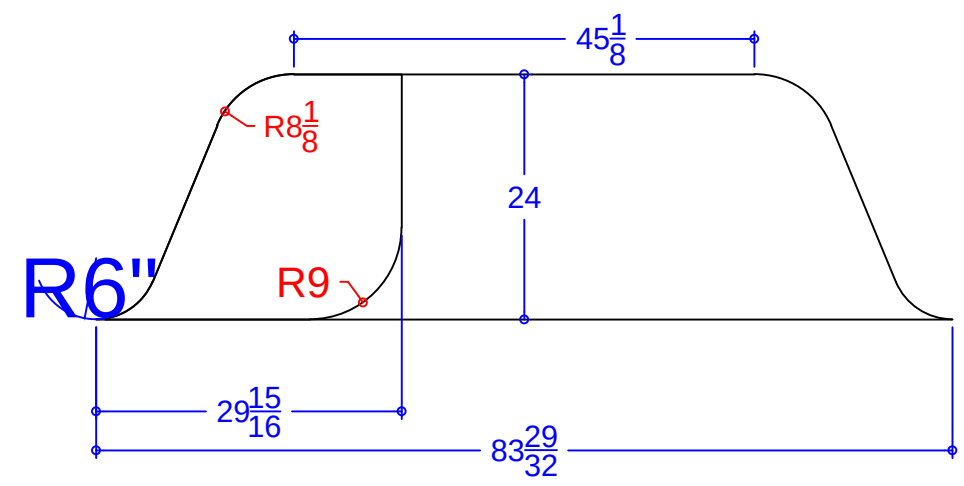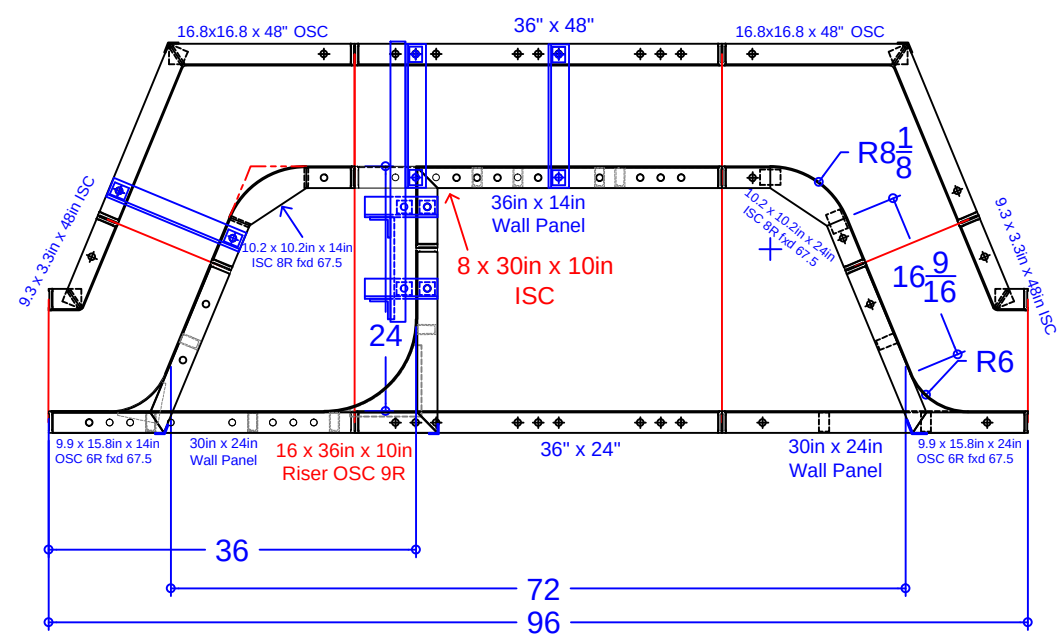


QTY: 4 Ties for each bench (8 total)

PANEL LIST - 6' STRAIGHT BENCH

| QTY. | DESCRIPTION                                                      |
|------|------------------------------------------------------------------|
| 2    | 16 3/4" x 16 3/4" x 48" OSC                                      |
| 2    | 3 1/4" x 9 1/4" x 48" ISC                                        |
| 1    | 36" x 48" SA Panel                                               |
| 2    | 10 3/16" x 10 3/16" x 24" ISC 8" Radius - Fixed 67.5° Bench Form |
| 2    | 30" x 15 29/32" x 48" OSC 6" Radius - Fixed 67.5° Riser Side     |
| 2    | 36" x 24" SA Panel                                               |

PANEL LIST - 6' STRAIGHT BENCH w/STEP

| QTY. | DESCRIPTION                           |
|------|---------------------------------------|
| 1    | 10.2 x 10.2in x 14in ISC 8R fxd 67.5° |
| 1    | 10.2 x 10.2in x 24in ISC 8R fxd 67.5° |
| 1    | 9.9 x 15.8in x 14in OSC 6R fxd 58.7°  |
| 1    | 9.9 x 15.8in x 24in OSC 6R fxd 58.7°  |
| 2    | 16.8 x 16.8in x 48in OSC fxd 67.5°    |
| 2    | 3.3 x 9.3in x 48in ISC fxd 67.5°      |
| 1    | 8 x 30in x 10in ISC                   |
| 1    | 16 x 36in x 10in Riser OSC 9in Rad.   |
| 1    | 36in x 48in Wall Panel                |
| 1    | 36in x 24in Wall Panel                |
| 1    | 36in x 14in Wall Panel                |
| 2    | 30in x 24in Wall Panel                |
| 5    | Parapet Bracket - 10in Wall           |
| 1    | Parapet Brackets for 10.9in Step x 14 |
| 4    | 37 15/16" Overall -Bench Tie (A)      |

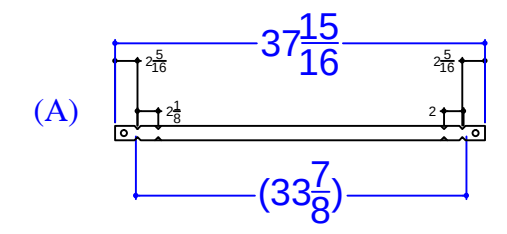

\*NOTE: THIS POOL HAS 2 BENCHES  
(One with step & one with no step)

GENDRON - 6 Iron Bridge Road

20' x 44' - 10" Concrete Wall  
w/ Vinyl Covered Steps  
Pool Perimeter = 122'  
Pool Area = 813 S. F.  
Approximate Gallons of Pool: 29,100 Gallons

Concrete Yards  
- Pool Walls & Steps: 23.5 yards (22.3 exact)

SWIM-OUT DETAIL

JOB #: 555237  
DATE: 6-11-2017  
DRAWN BY: SA



**SEASONAL WORLD**  
WE BUILD BACKYARDS!