

A-B=	15'-0"
A-C=	29'-3"
A-D=	14'-7"
A-E=	23'-5"
A-F=	16'-4"
A-G=	11'-10"

B-C=	29'-1"
B-D=	14'-0"
B-E=	29'-10"
B-F=	20'-11"
B-G=	10'-3"


C-D= 16'-1"
C-E= 12'-10"
C-F= 13'-5"
C-G= 20'-2"

D-E= 16'-3"
D-F= 7'-6"
D-G= 4'-1"

E-F= 8'-11"
E-G= 19'-7"

F-G= 10'-8"

C=	8'-0"	r
D=	8'-0"	r
E=	4'-10"	r
F=	4'-0"	r
G=	4'-0"	r

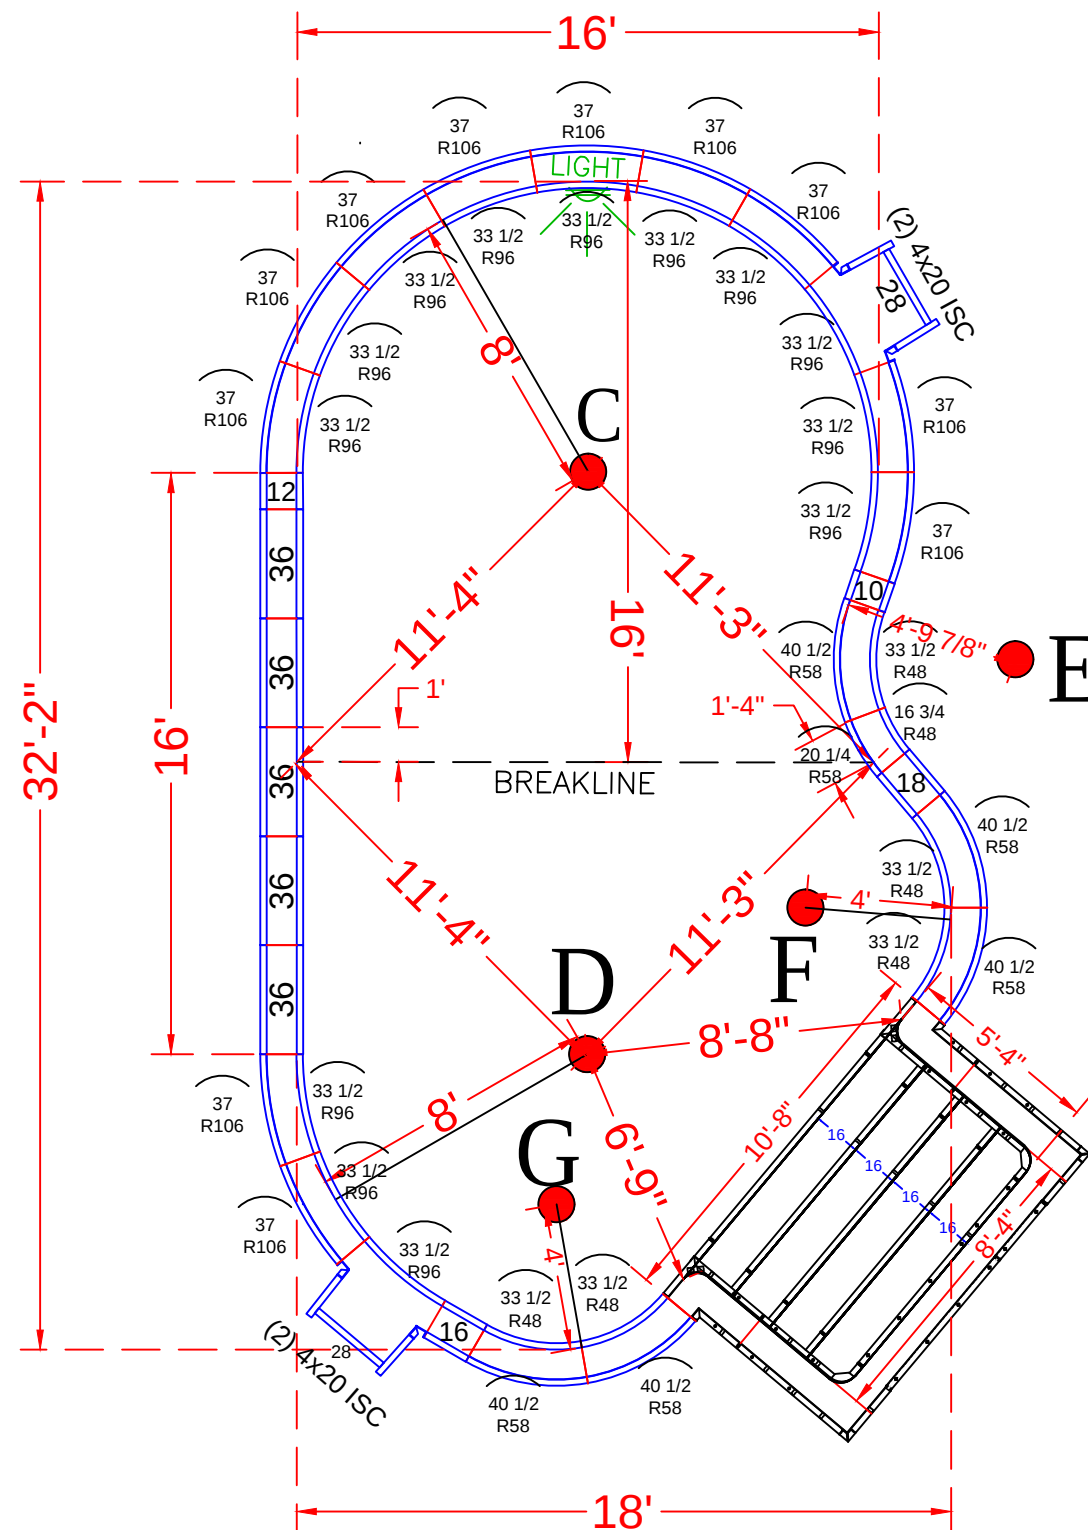

NOTE: SEE CONSTRUCTION PLANS FOR POOL LOCATION AND A-B LOCATION

	QTY.	DESCRIPTION
See Detail Page {	1	8'-4" x 5'-4" x 48" Step Assembly w/ 6" Radius
Skimmer Sides {	2	4" x 20" x 48" Adj Offset Hinged ISC (Pilaster)
		Straight Panels
	2	10" x 48" Panel
	2	12" x 48" Panel
	2	16" x 48" Panel
	2	18" x 48" Panel
Skimmer {	2	28" x 48" Panel
	10	36" x 48" Panel
		Radius Panels
	1	16 3/4" x 48" 48" IS Radius Panel
	1	20 1/4" x 48" 58" OS Radius Panel
	5	33 1/2" x 48" 48" Radius Panel
	5	40 1/2" x 48" 58" Radius Panel
	13	33 1/2" x 48" 96" Radius Panel
	11	37" x 48" 106" Radius Panel

See Detail Page {

Skimmer Sides {

Skimmer {

16' x 32' - 10" Concrete Wall - Straight Wall Lagoon
w/ Interior Vinyl Covered Steps
Pool Perimeter = 93 Ln. Ft.
Pool Area = 493 Sq.Ft.
Approximate Pool Gallons: 14,425 Gallons



- Pool Walls & Steps: 17 yards

JOB #: 555812
DATE: 5-18-2020
DRAWN BY: SA



	REVISIONS		



SEASONAL WORLD
WE BUILD BACKYARDS!

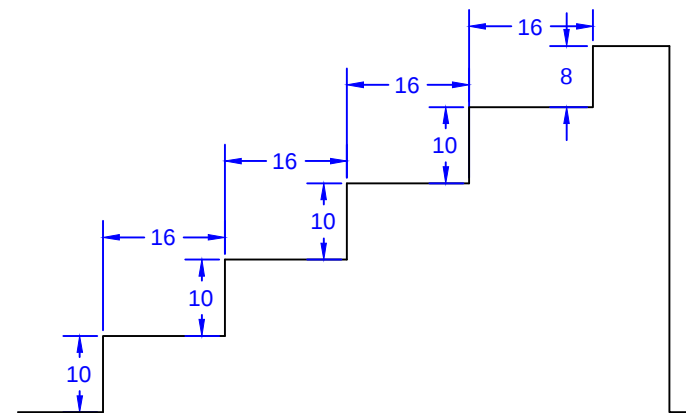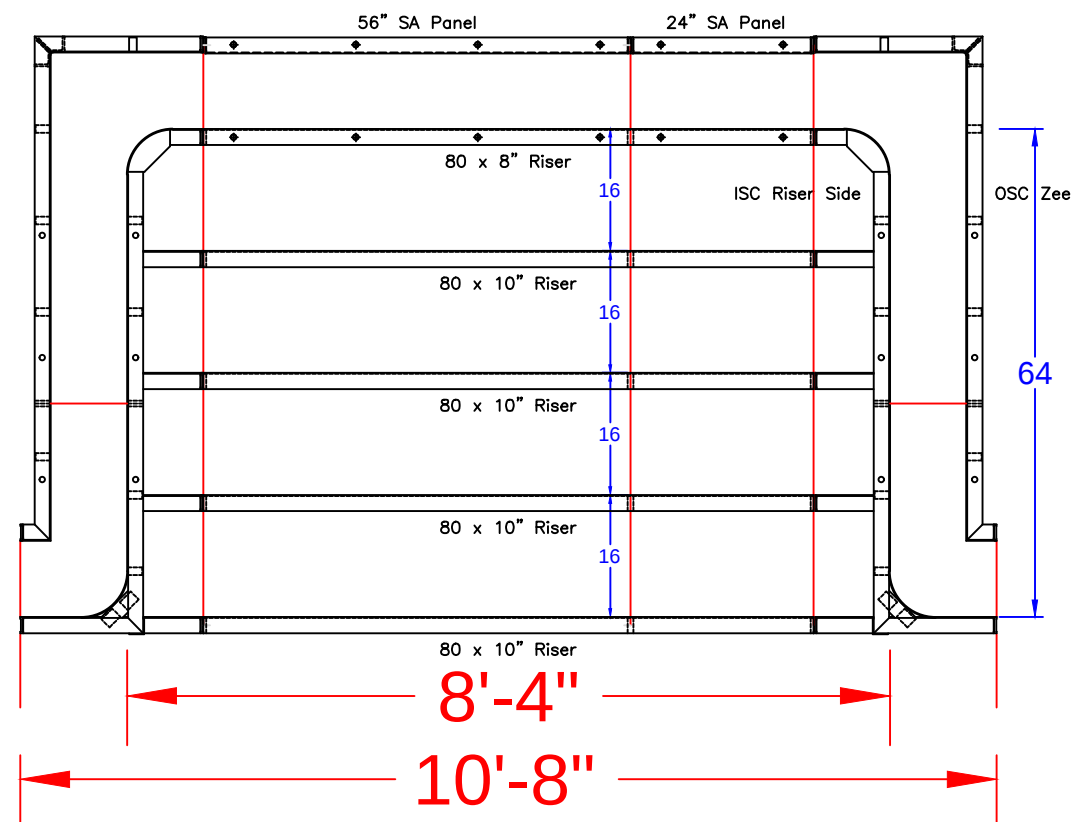

STEP TIES:

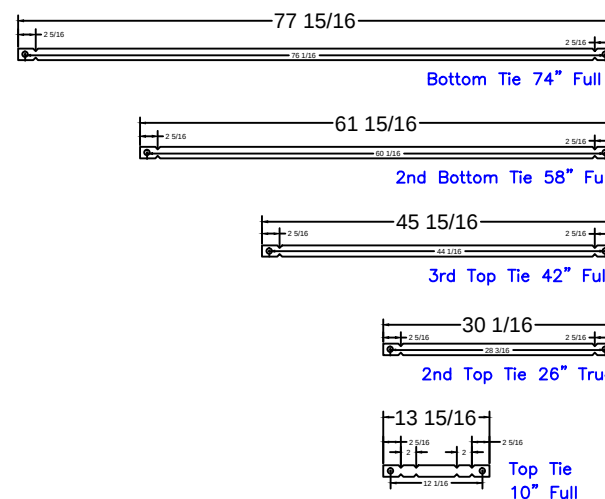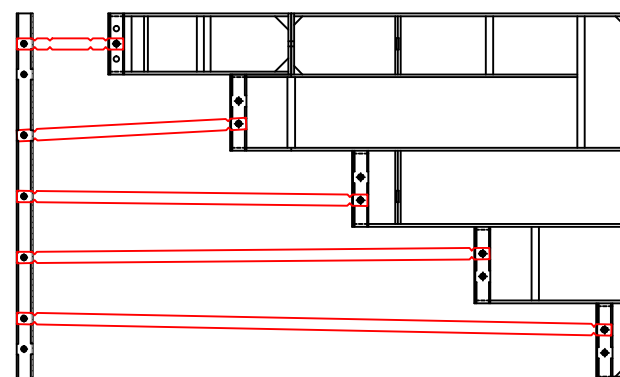

8'-4" Step
Qty(4)

Qty(2)

Qty(2)

Qty(2)

Qty(12)

8'-4" x 5'-4" Outside End Step - 6" Radius Corners

STEP PANEL DESCRIPTIONS

QTY.	DESCRIPTION
4	80 x 10 Risers
1	80 x 8 Top Riser
1	24 x 48 SA Panel
1	56 x 48 SA Panel-Back Wall
2	4 x 64 x 20 x 48 OSC Zee Panel
2	10 x 64 x 14 x 48 ISC Riser Sides

GEURTSE - 71 Hosford Avenue

16' x 32' - 10" Concrete Wall - Straight Wall Lagoon
w/ Interior Vinyl Covered Steps

Pool Perimeter = 93 Ln. Ft.

Pool Area = 493 Sq.Ft.

Approximate Pool Gallons: 14,425 Gallons

Concrete Yards

- Pool Walls & Steps: 17 yards

STEP DETAIL

JOB #: 555812
DATE: 6-22-2020
SCALE: 1' = 1/2 "
DRAWN BY: SA



SEASONAL WORLD
WE BUILD BACKYARDS!