

NODE POINTS

- A-B = 30'

A-C = 34' 6"

A-D = 43' 9"

A-E = 22' 8"

A-F = 30' 2"

A-G = 33' 3"

A-H = 39' 11"

A-I = 53' 7"

A-J = 59' 2"
- B-C = 38' 7"

B-D = 28' 0"

B-E = 27' 1"

B-F = 18' 1"

B-G = 29' 2"

B-H = 33' 6"

B-I = 54' 10"

B-J = 45' 10"
- C-D = 24' 5"

C-E = 13' 5"

C-F = 21' 7"

C-G = 11' 0"

C-H = 12' 11"

C-I = 19' 3"

C-J = 30' 11"
- D-E = 23' 10"

D-F = 13' 10"

D-G = 14' 7"

D-H = 12' 0"

D-I = 32' 1"

D-J = 17' 11"
- E-F = 13' 7"

E-G = 10' 10"

E-H = 17' 5"

E-I = 32' 5"

E-J = 37' 1"
- F-G = 11' 3"

F-H = 15' 7"

F-I = 36' 9"

F-J = 30' 11"
- G-H = 6' 9"

G-I = 25' 9"

G-J = 26' 3"
- H-I = 21' 9"

H-J = 19' 10"
- I-J = 26' 6"

NOTE: Node Point "C" is used for 8' and 9' radius panels

RADII MEASUREMENTS

- C = 8'-6"" RADIUS

D = 9' RADIUS

E = 4'-10" RADIUS


F = 4'-10" RADIUS

G = 6' RADIUS

H = 11' RADIUS

I = 10'-10' RADIUS

J = 8'-10" RADIUS

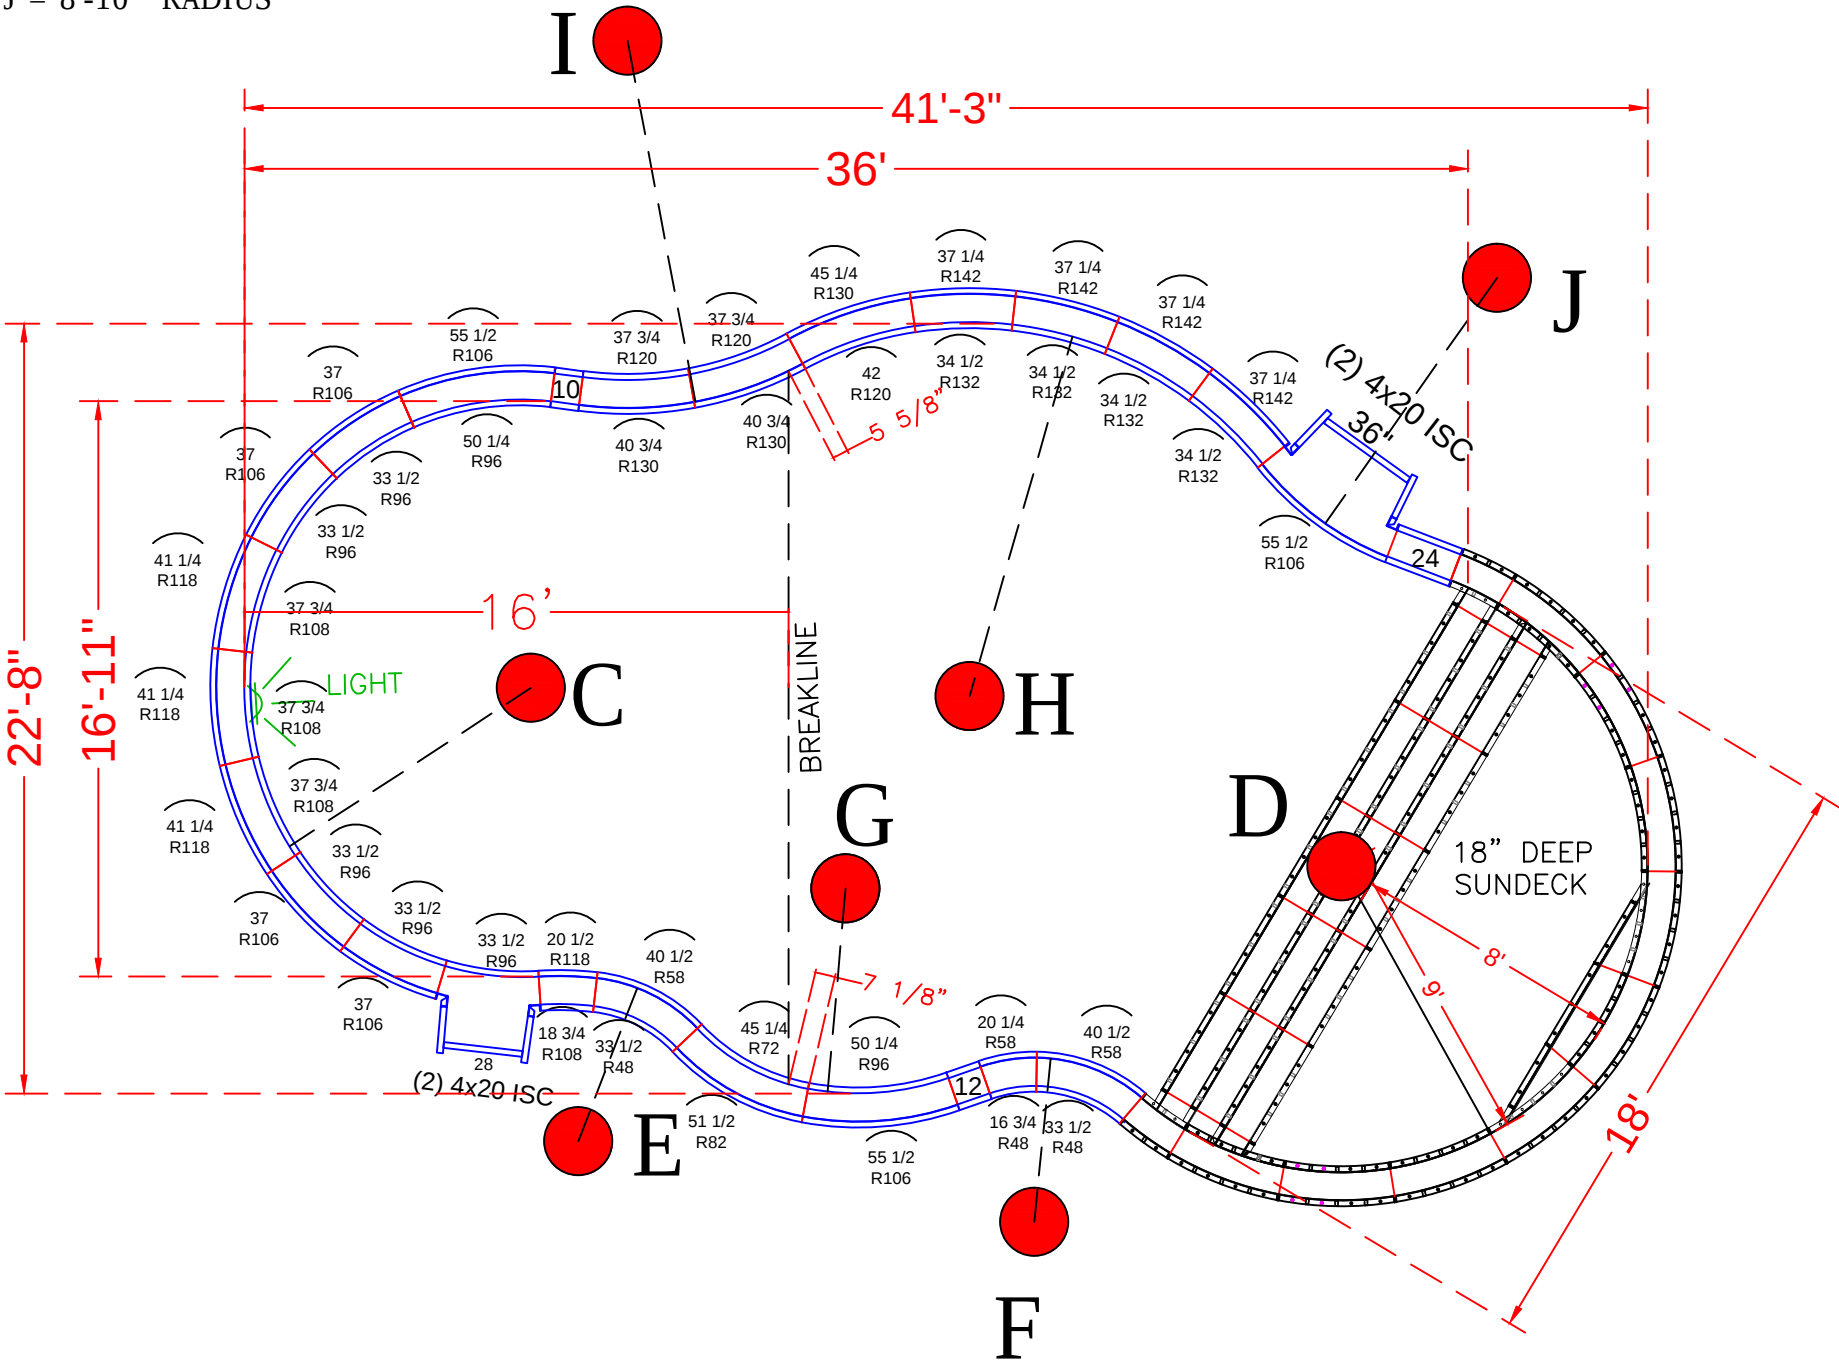

POOL PANEL DESCRIPTIONS

SEE DETAIL PAGE {
SKIMMER SIDES {

SKIMMERS {

QTY.	DESCRIPTION
1	9' Radius Sundeck / Step Assembly
4	4" x 20" x 48" Adj Offset Hinged ISC (Pilaster)
	STRAIGHT PANELS
2	10" x 48"
2	12" x 48"
2	24" x 48"
1	28" x 48"
1	36" x 48"
	RADIUS PANELS
1	16 3/4" x 48" - 48" Radius Panel
1	20 1/4" x 48" - 58" Radius Panel
2	33 1/2" x 48" - 48" Radius Panel
2	40 1/2" x 48" - 58" Radius Panel
1	45 1/4" x 48" - 72" Radius Panel
1	51 1/2" x 48" - 82" Radius Panel
5	33 1/2" x 48" - 96" Radius Panel
4	37" x 48" - 106" Radius Panel
2	50 1/4" x 48" - 96" Radius Panel
3	55 1/2" x 48" - 106" Radius Panel
1	18 3/4" x 48" - 108" Radius Panel
1	20 1/2" x 48" - 118" Radius Panel
3	37 3/4" x 48" - 108" Radius Panel
3	41 1/4" x 48" - 118" Radius Panel
2	37 3/4" x 48" 120" Radius Panel
2	40 3/4" x 48" 130" Radius Panel
1	42" x 48" - 120" Radius Panel
1	45 1/4" x 48" - 130" Radius Panel
4	34 1/2" x 48" - 132" Radius Panel
4	37 1/4" x 48" - 142" Radius Panel

GHAZARIAN - 34 Goldfinch Road

16' x 32' - 10" Concrete Wall - Freeform
w/ 18' Wide Vinyl Covered Sun Deck/Steps
Pool Perimeter = 108'
Pool Area = 720 S. F.
Approximate Gallons of Pool: 24,300 Gallons

Concrete Yards


- Pool Walls & Steps: 17.5 yards (16.2 exact)

PANEL LAYOUT




JOB #: 555000
DATE: 07-02-2015
DRAWN BY: SA

REVISIONS



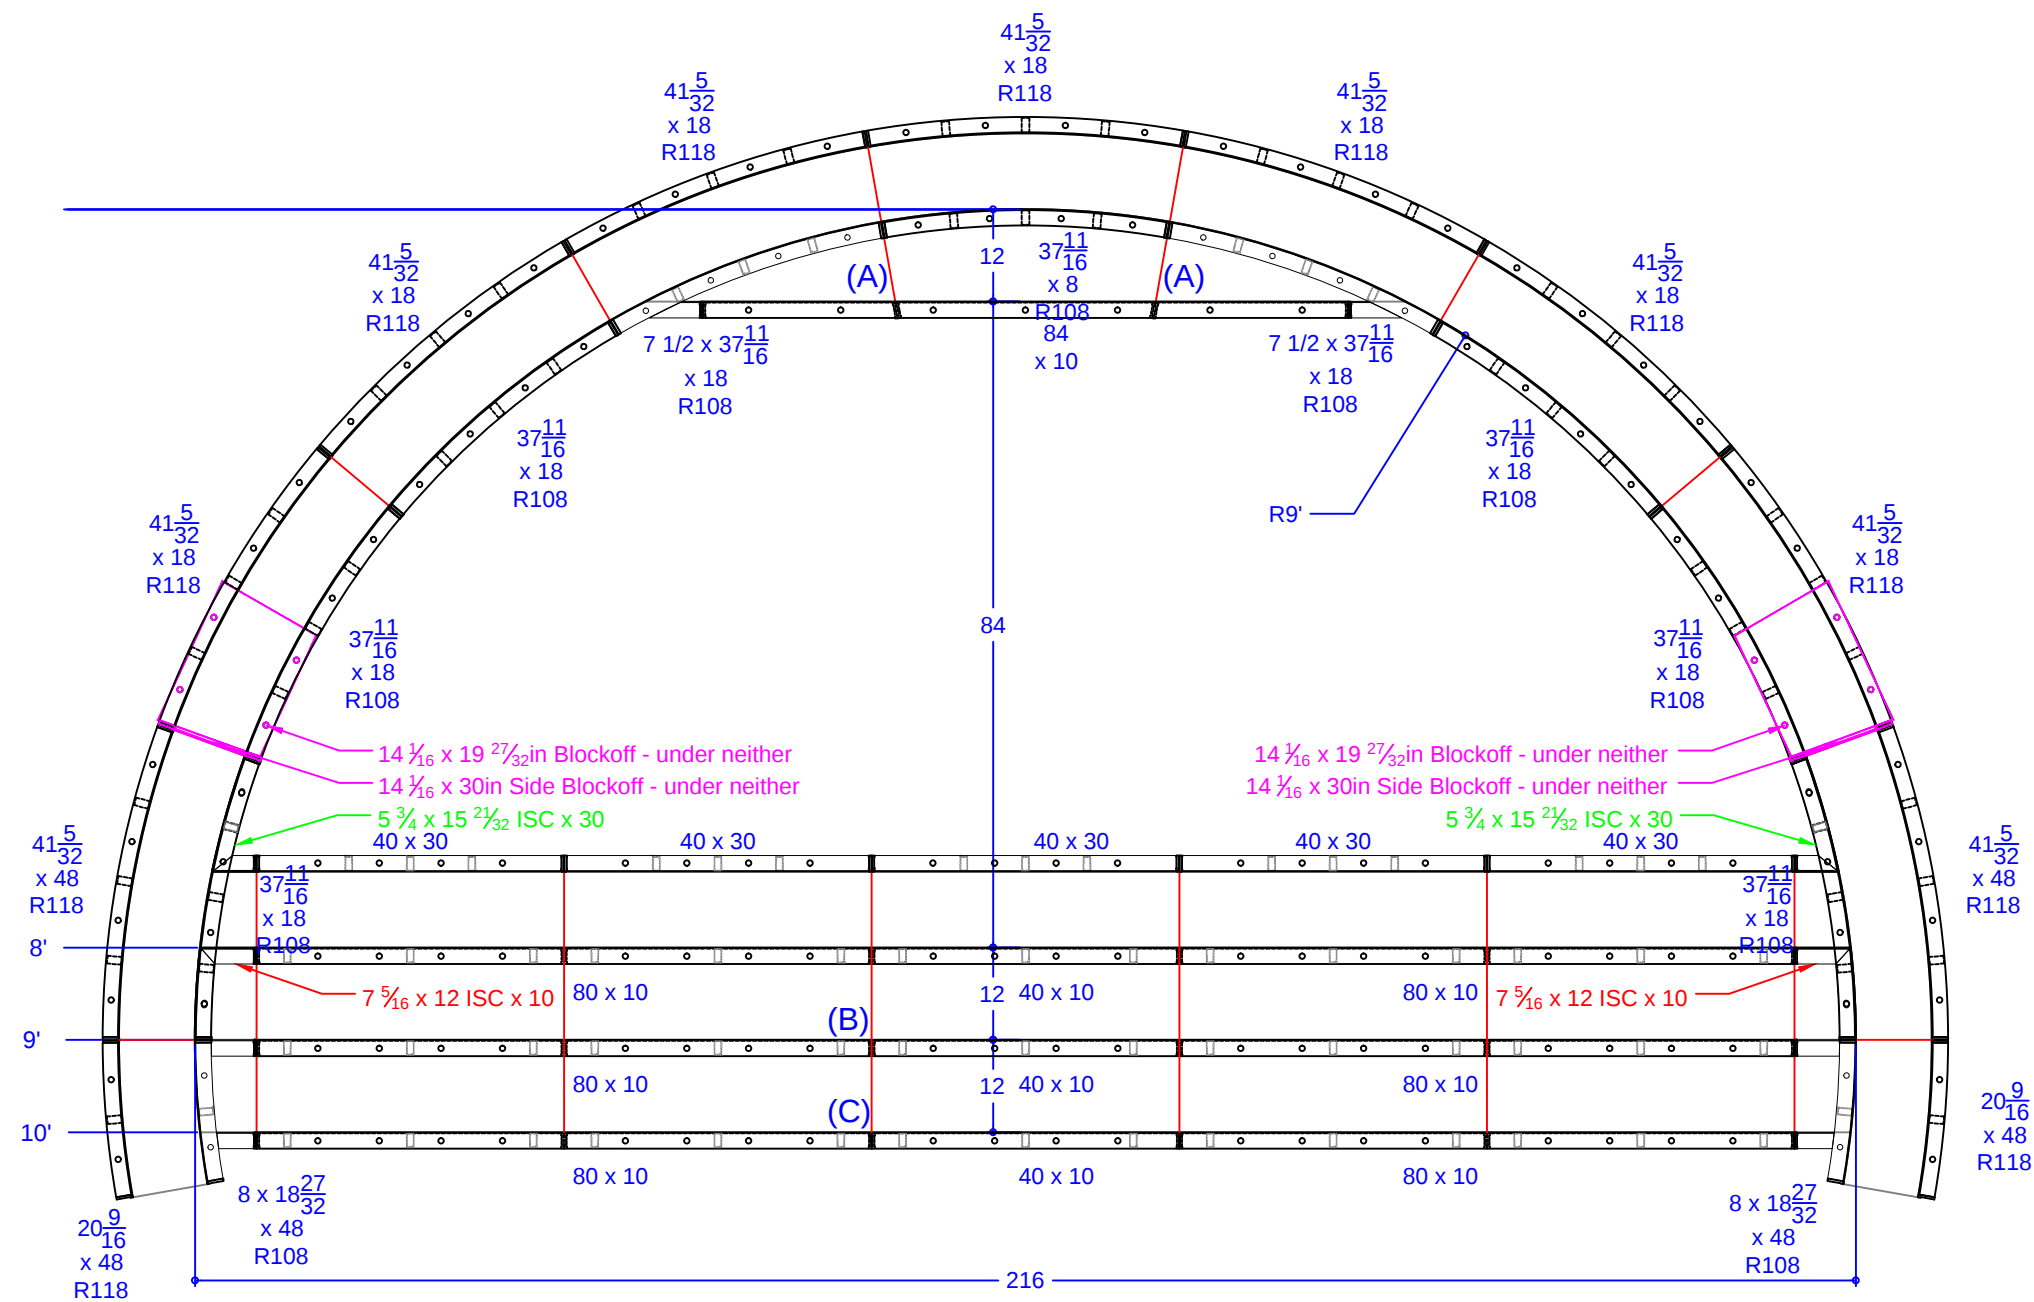

QTY.	DESCRIPTION
1	37 11/16 x 8 108R IS Panel - Top Riser
2	7 15/32 x 37 11/16 ISC Riser Side x 18 108R IS Panel
6	37 11/16 x 18 108R IS Panel
2	8 x 18 27/32 ISC Riser Side x 48 108R IS Panel
7	41 5/32 x 18 118R OS Panel
2	41 5/32 x 48 118R OS Panel
2	20 9/16 x 48 118R OS Panel
2	7 5/16 x 12 ISC x 10 108R IS Panel
2	5 3/4 x 15 21/32 ISC x 30 108R IS Panel
1	84 x 10 Riser - 2nd Top
6	80 x 10 Risers - Lower Wall
3	40 x 10 Risers - Lower Wall
5	40 x 30 Wall Panel SA
2	14 1/16 x 19 27/32 Blockoff
2	14 1/16 x 30 Blockoff

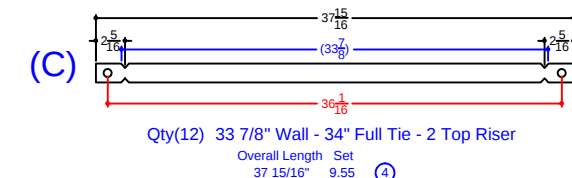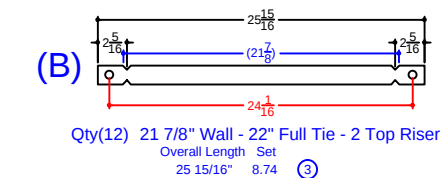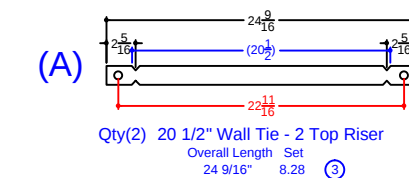

GHAZARIAN - 34 Goldfinch Road

16' x 32' - 10" Concrete Wall - Freeform
w/ 18' Wide Vinyl Covered Sun Deck/Steps
Pool Perimeter = 108'
Pool Area = 720 S. F.
Approximate Gallons of Pool: 24,300 Gallons
Concrete Yards
- Pool Walls & Steps: 17.5 yards (16.2 exact)

SUN DECK DETAIL

JOB #: 555000
DATE: 07-02-2015
DRAWN BY: SA



SEASONAL WORLD
WE BUILD BACKYARDS!