

STEP PANEL DESCRIPTIONS

7' RADIUS ROMAN END STEP WITH 8" AND 10" RISERS	
QTY.	DESCRIPTION
2	6 x 20 x 48 ISC Riser Side
2	16 x 30 x 48 OSC Form
2	51 x 4 x 38 84R ISC Zee Riser Side
2	50 1/2 x 4 x 48 94 RADIUS OS Panel
2	44 x 8 84 RADIUS IS Panel Top Riser
2	49 x 48 94 RADIUS OS Panel
3	Risers - Top Center (1)91 5/16, (2)62 5/32
3	Risers - Bottom Center (1)144, (2)86
2	Risers - Bottom Outer Edge
2	28 x 48 Straight Panel
2	28 x 38 Straight Panel
2	28 x 10 Straight Panel

GIBSON - 39 Primrose Lane

20' x 40' - 10" Concrete Wall - Roman
w/ Vinyl Covered Steps, Side Sun Deck &
Deep End Bench w / Step Out
Pool Perimeter = 132 Ln. Ft.
Pool Area = 951 Sq.Ft.
Approximate Pool Gallons: 29,300 Gallons

Concrete Yards

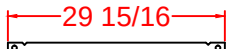
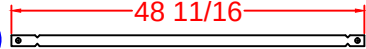
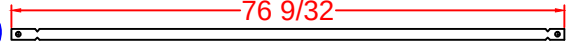
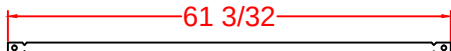
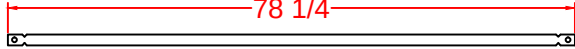
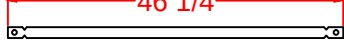
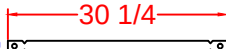
- Pool Walls & Steps: 25 yards


STEP DETAIL

JOB #: 555828
DATE: 8-27-2020
DRAWN BY: SA




SEASONAL WORLD
WE BUILD BACKYARDS!

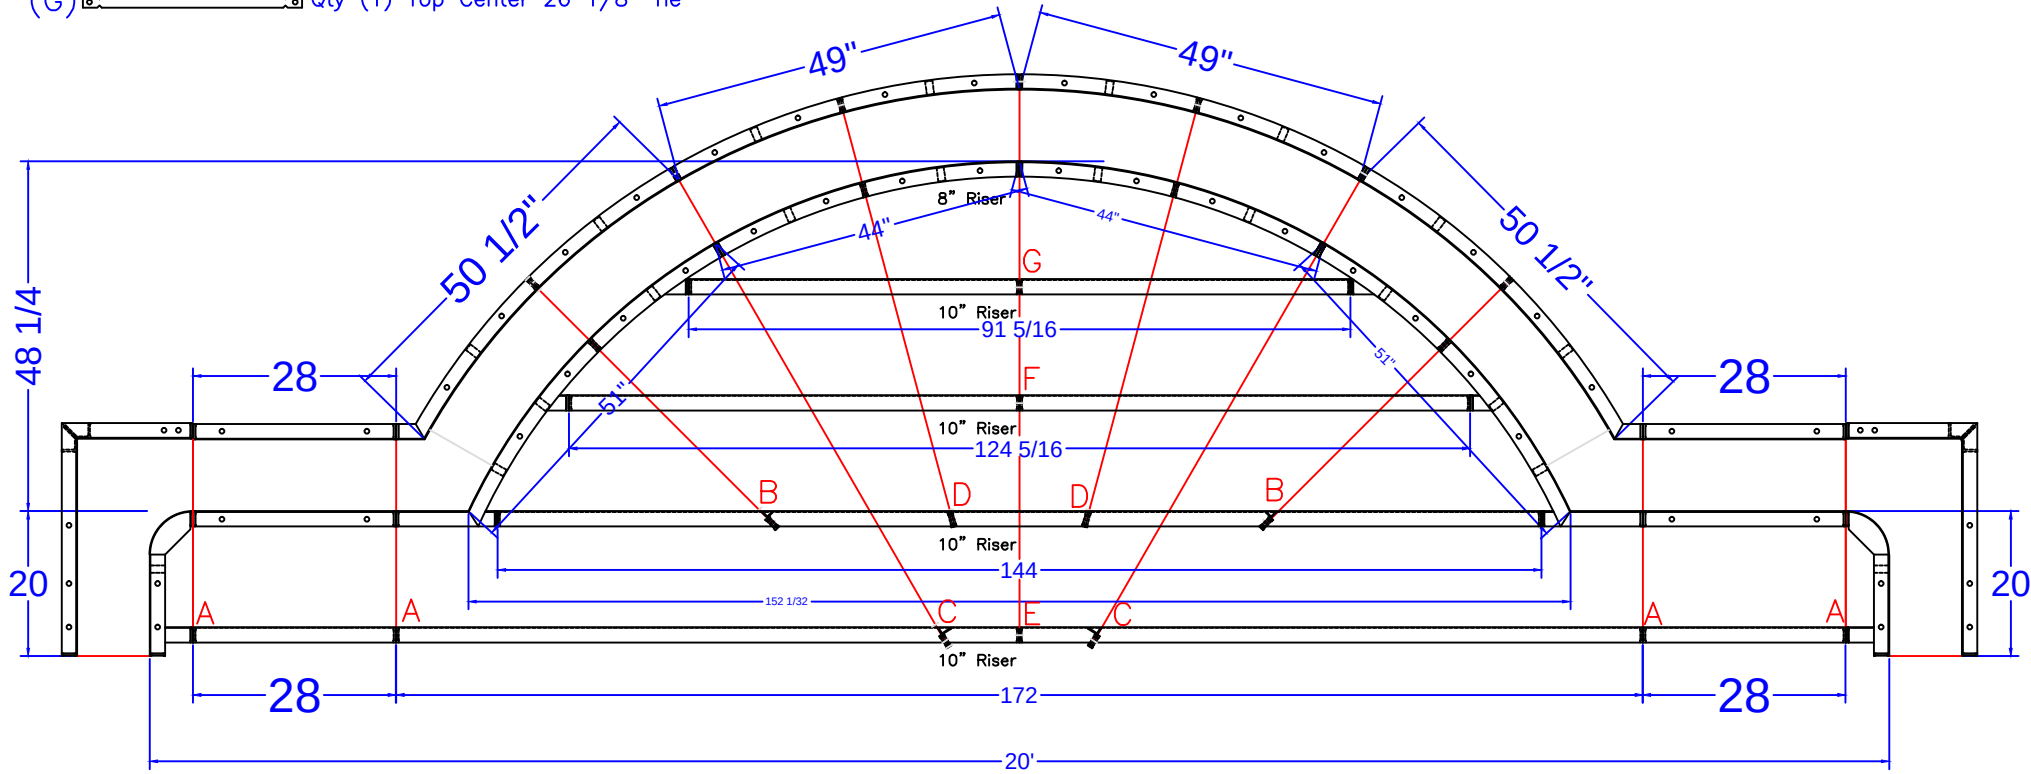- (A)  Qty (4) Bottom Sides 26" Full Tie
- (B)  Qty (2) 2nd Bottom Sides 43 5/16" Tie
- (C)  Qty (2) Bottom Middle 71 1/16" Tie
- (D)  Qty (2) 2nd Bottom Middle 56 7/8" Tie
- (E)  Qty (2) Bottom Center 74 1/8" Tie
- (F)  Qty (1) 2nd Top Center 42 1/8" Tie
- (G)  Qty (1) Top Center 26 1/8" Tie



7' RADIUS ROMAN END STEP DETAIL

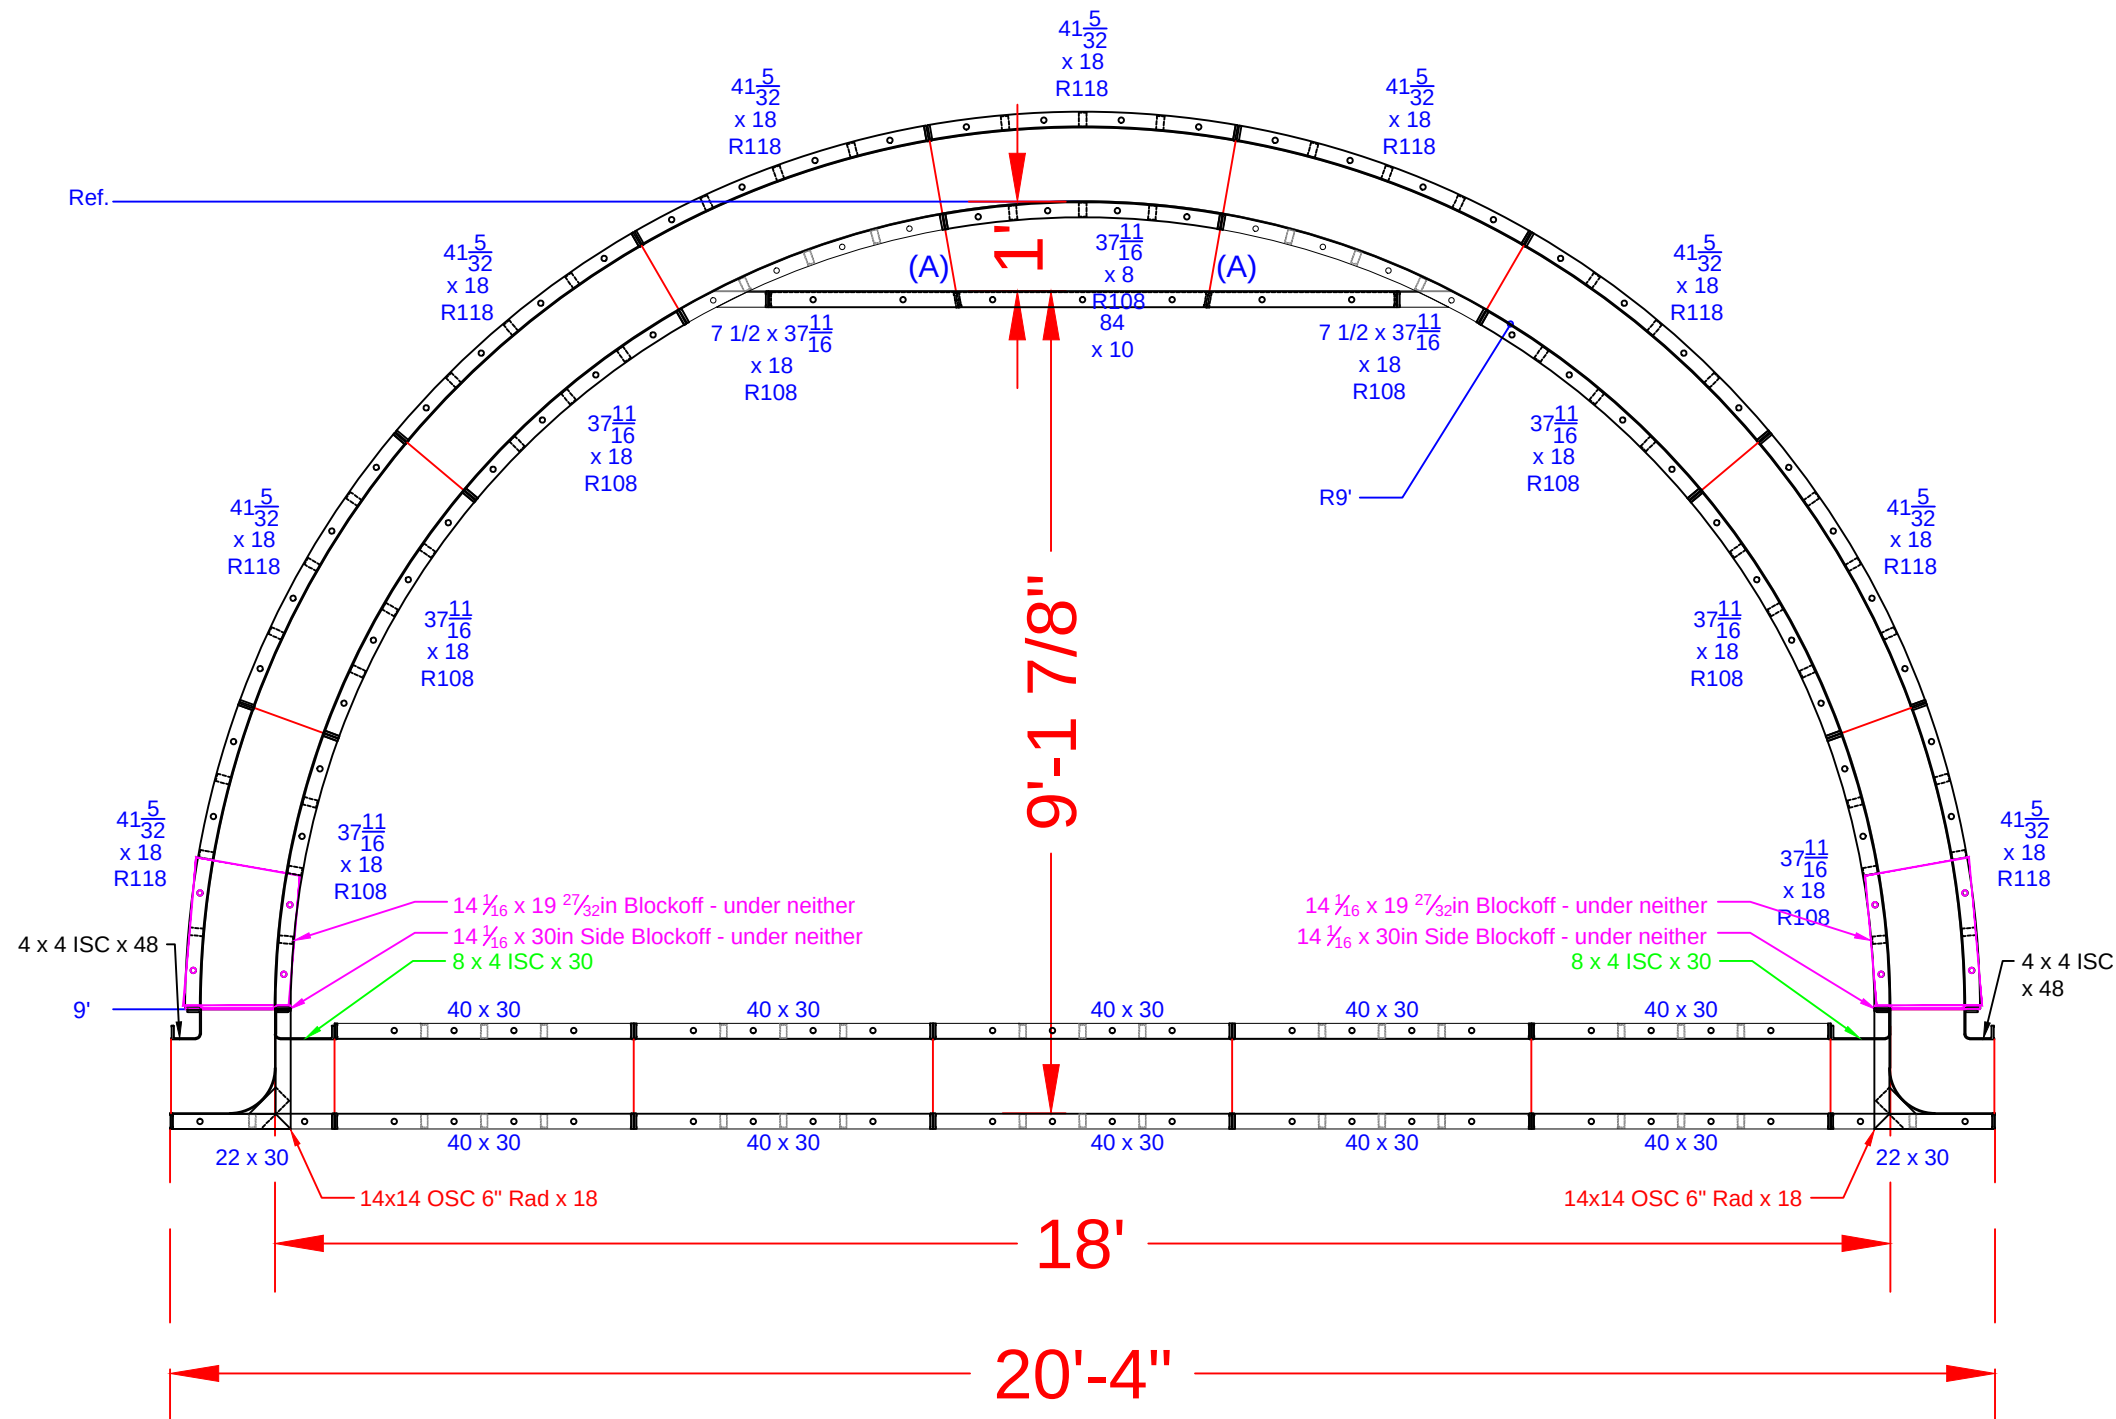

QTY.	DESCRIPTION
1	37 11/16 x 8 108R IS Panel - Top Riser
2	7 15/32 x 37 11/16 ISC Riser Side x 18 108R IS Panel
6	37 11/16 x 18 108R IS Panel
9	41 5/32 x 18 118R OS Panel
2	8 x 4 ISC x 30
2	4 x 4 ISC x 48
2	14 x14 OSC 6" Rad. x 18
1	84 x 10 Riser - 2nd Top
10	40 x 30 Wall Panel SA
2	22 x 30 Wall Panel SA
2	14 1/16 x 19 27/32 Blockoff
2	14 1/16 x 30 Blockoff

GIBSON - 39 Primrose Lane

20' x 40' - 10" Concrete Wall - Roman
w/ Vinyl Covered Steps, Side Sun Deck &
Deep End Bench w / Step Out
Pool Perimeter = 132 Ln. Ft.

Pool Area = 951 Sq.Ft.

Approximate Pool Gallons: 29,300 Gallons

Concrete Yards

- Pool Walls & Steps: 25 yards

SUN DECK DETAIL

JOB #: 555828

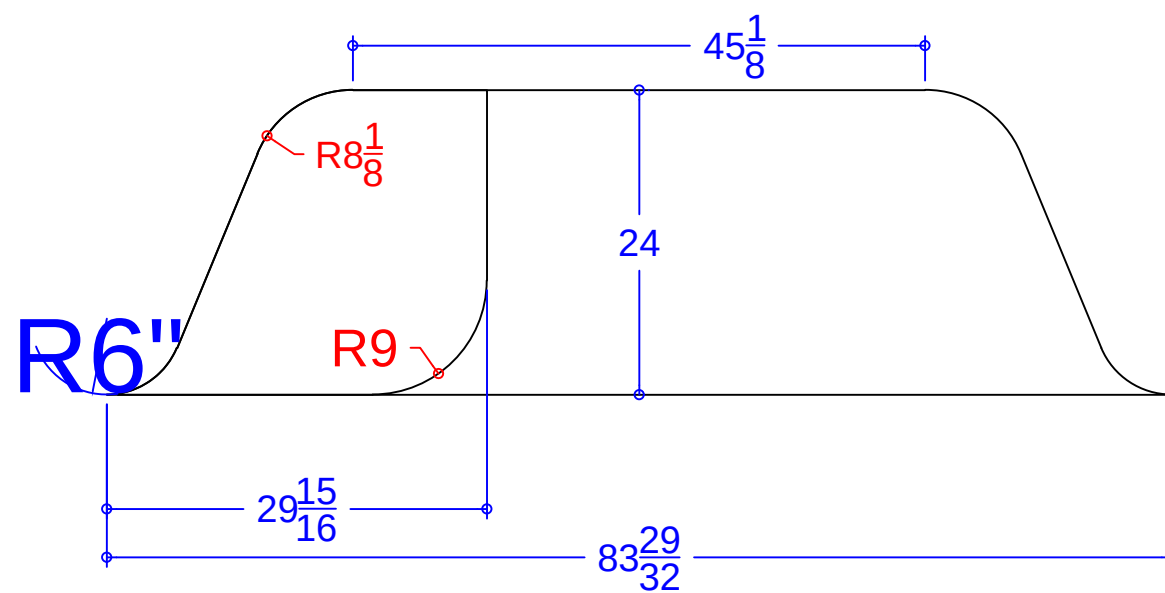
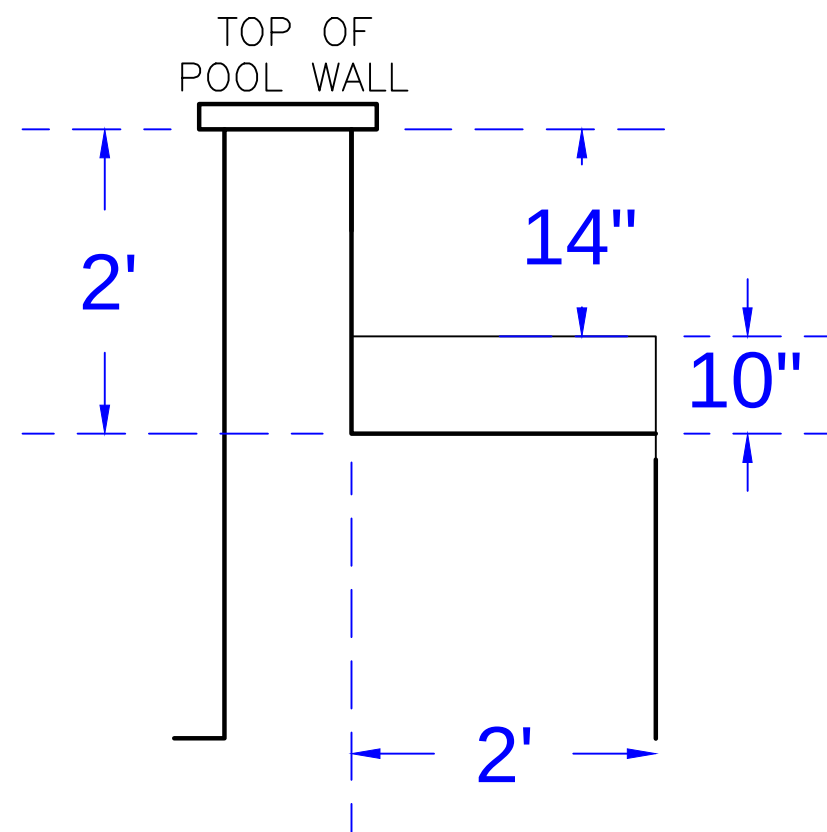
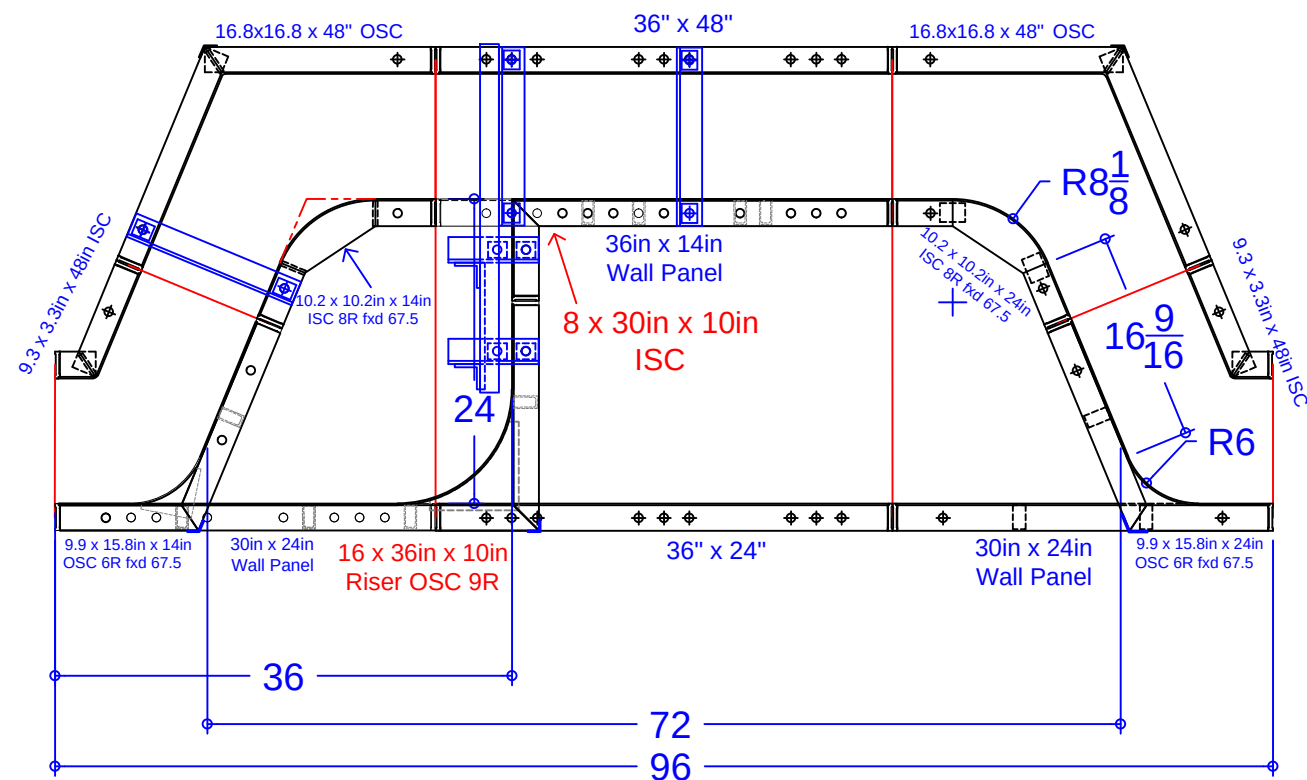
DATE: 8-27-2020

DRAWN BY: SA

SCALE: 1' = 1/8 "




SEASONAL WORLD
WE BUILD BACKYARDS!



PANEL LIST - 6' STRAIGHT BENCH w/STEP

QTY.	DESCRIPTION
1	10.2 x 10.2in x 14in ISC 8R fxd 67.5°
1	10.2 x 10.2in x 24in ISC 8R fxd 67.5°
1	9.9 x 15.8in x 14in OSC 6R fxd 58.7°
1	9.9 x 15.8in x 24in OSC 6R fxd 58.7°
2	16.8 x 16.8in x 48in OSC fxd 67.5°
2	3.3 x 9.3in x 48in ISC fxd 67.5°
1	8 x 30in x 10in ISC
1	16 x 36in x 10in Riser OSC 9in Rad.
1	36in x 48in Wall Panel
1	36in x 24in Wall Panel
1	36in x 14in Wall Panel
2	30in x 24in Wall Panel
5	Parapet Bracket - 10in Wall
1	Parapet Brackets for 10.9in Step x 14
4	37 15/16" Overall -Bench Tie (A)

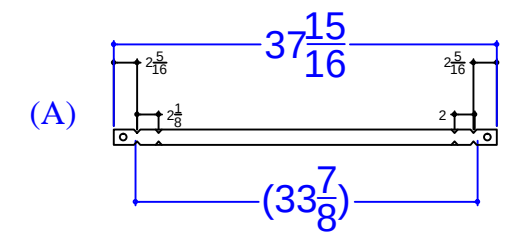

GIBSON - 39 Primrose Lane

20' x 40' - 10" Concrete Wall - Roman
w/ Vinyl Covered Steps, Side Sun Deck &
Deep End Bench w / Step Out
Pool Perimeter = 132 Ln. Ft.
Pool Area = 951 Sq.Ft.
Approximate Pool Gallons: 29,300 Gallons

Concrete Yards

- Pool Walls & Steps: 25 yards

SWIM-OUT DETAIL

JOB #: 555827
DATE: 8-27-2020
DRAWN BY: SA



SEASONAL WORLD
WE BUILD BACKYARDS!