

NODE POINTS

- C-D = 16'-8"

C-E = 32'-9"

C-F = 33'-8"

C-G = 33'-5"

C-H = 8'-2"

C-I = 13'-10"

C-J = 31'-4"

C-K = 29'-10"

C-L = 13'-11"

C-M = 18'-0"

C-N = 18'-2"

C-O = 4'-7"
- G-H = 29'-9"

G-I = 28'-9"

G-J = 21'-2"

G-K = 17'-10"

G-L = 36'-11"

G-M = 15'-6"

G-N = 22'-9"

G-O = 29'-3"
- D-E = 16'

D-F = 17'

D-G = 16'-8"

D-H = 14'

D-I = 15'-2"

D-J = 20'-11"

D-K = 18'-1"

D-L = 22'-5"

D-M = 1'-11"

D-N = 12'-1"

D-O = 12'-7"
- I-J = 19'-1"

I-K = 33'-1"

I-L = 27'-0"

I-M = 14'-11"

I-N = 24'-6"

I-O = 14'-0"
- J-K = 35'-3"

J-L = 41'-11"

J-M = 19'-1"

J-N = 32'-11"

J-O = 29'-6"
- K-L = 26'-2"

K-M = 18'-10"

K-N = 12'-2"

K-O = 25'-3"
- L-M = 24'-3"

L-N = 14'-10"

L-O = 13'-1"
- M-N = 13'-10"

M-O = 14'-1"
- N-O = 13'-10"
- F-G = 1'-0"

F-H = 30'-3"

F-I = 28'-8"

F-J = 20'-5"

F-K = 18'-10"

F-L = 37'-7"

F-M = 15'-9"

F-N = 23'-6"

F-O = 29'-7"

RADI

- C = 9' RADIUS

D = 10' RADIUS

E = 9' RADIUS

F = 8' RADIUS

G = 8' RADIUS

H = 4' RADIUS

I = 4'-10" RADIUS

J = 10'-10" RADIUS


K= 9'-10" RADIUS

L = 4'-10" RADIUS

M = 9' RADIUS

N = 4'-10" RADIUS

O = 9' RADIUS

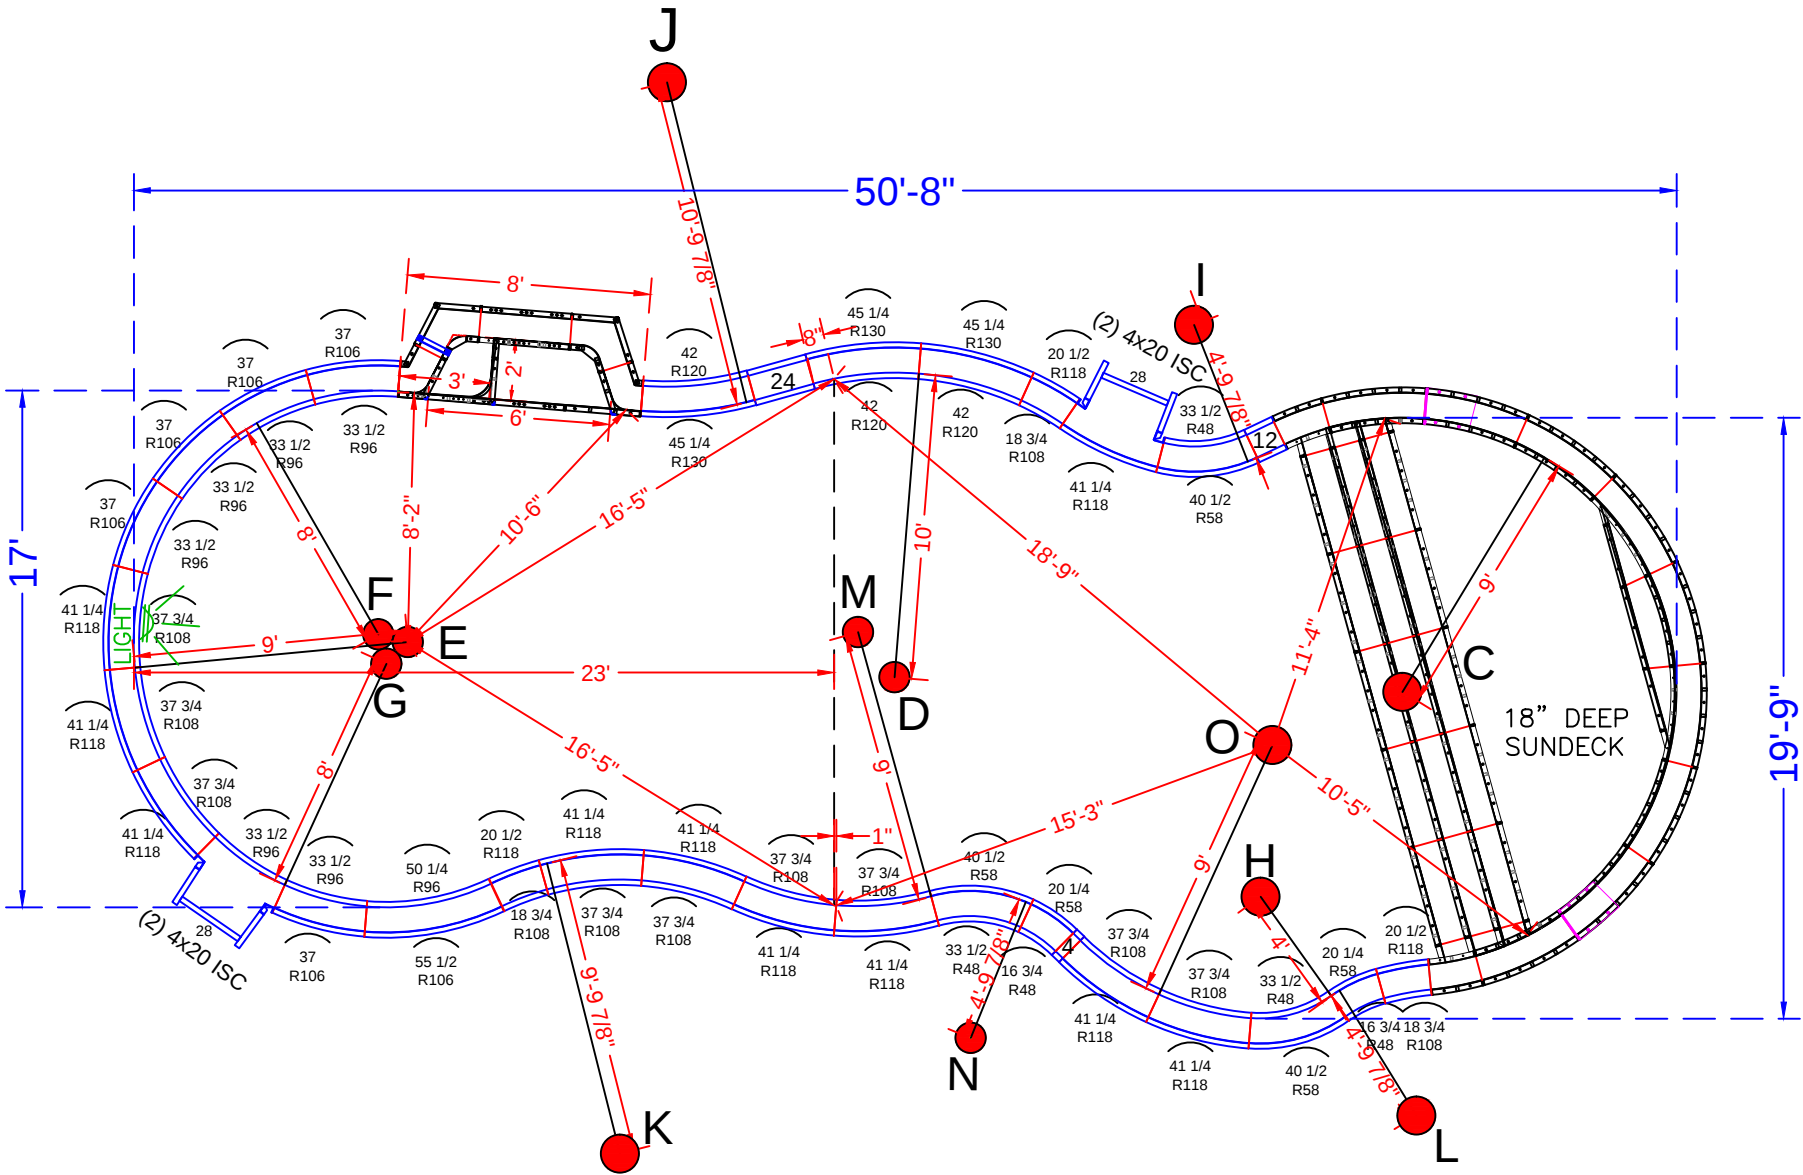

POOL PANEL DESCRIPTIONS

QTY.	DESCRIPTION
1	9' Radius Sundeck / Step Assembly
1	6' Straight Love Seat w/ step Assembly
4	4" x 20" x 48" Adj Offset Hinged ISC (Pilaster)
	STRAIGHT PANELS
2	4" x 48" Straight
2	12" x 48" Straight
2	24" x 48" Straight
2	28"x 48" Straight
	RADIUS PANELS
2	16 3/4" x 48" - 48" Radius Panel
2	20 1/4" x 48" - 58" Radius Panel
3	33 1/2" x 48" - 48" Radius Panel
3	40 1/2" x 48" - 58" Radius Panel
6	33 1/2" x 48" - 96" Radius Panel
5	37" x 48" - 106" Radius Panel
1	50 1/4" x 48" - 96" Radius Panel
1	55 1/2" x 48" - 106" Radius Panel
3	18 3/4" x 48" - 108" Radius Panel
3	20 1/2" x 48" - 118" Radius Panel
9	37 3/4" x 48" - 108" Radius Panel
10	41 1/4" x 48" - 118" Radius Panel
3	42" x 48" - 120" Radius Panel
3	45 1/4" x 48" - 130" Radius Panel

GIORDANO - 399 Brentwood Avenue
21' x 50' - 10" Concrete Wall - Freeform
w/ 18' Wide Vinyl Covered Sun Deck / Steps
Pool Perimeter = 126' Pool Area = 810 S. F.
Approximate Pool Gallons: 27,500 Gallons

Concrete Yards
- Pool Walls & Sundeck: 20.5 yards (19.5 exact)


PANEL LAYOUT

JOB #: 555089
DATE: 4-21-2016
DRAWN BY: SA


REVISIONS




SEASONAL WORLD
WE BUILD BACKYARDS!

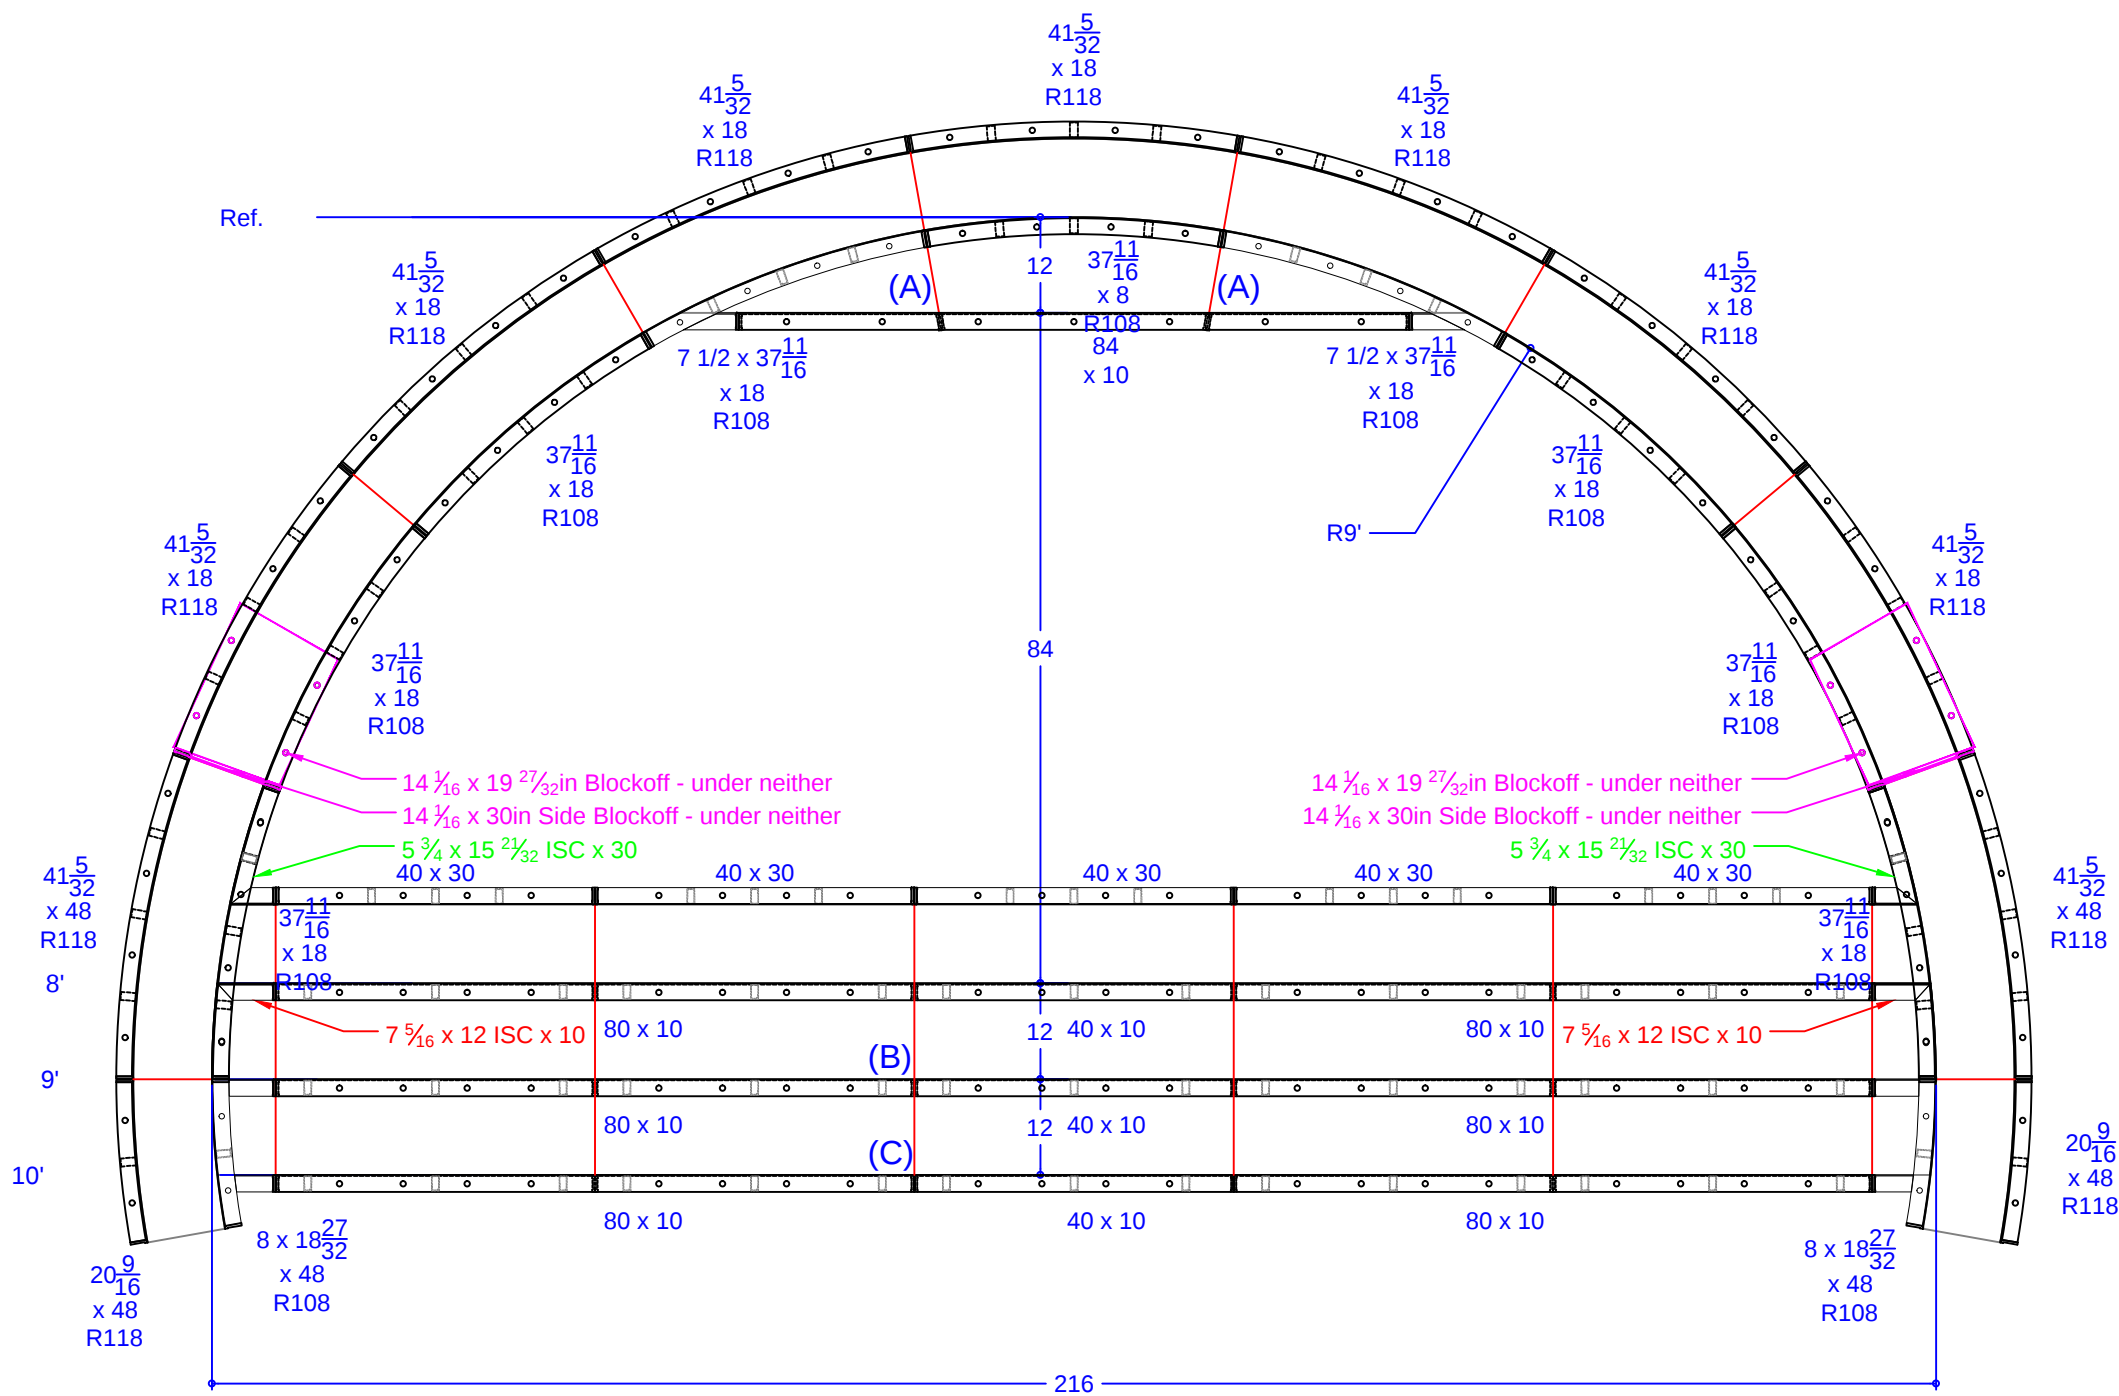


QTY.	DESCRIPTION
1	37 11/16 x 8 108R IS Panel - Top Riser
2	7 15/32 x 37 11/16 ISC Riser Side x 18 108R IS Panel
6	37 11/16 x 18 108R IS Panel
2	8 x 18 27/32 ISC Riser Side x 48 108R IS Panel
7	41 5/32 x 18 118R OS Panel
2	41 5/32 x 48 118R OS Panel
2	20 9/16 x 48 118R OS Panel
2	7 5/16 x 12 ISC x 10 108R IS Panel
2	5 3/4 x 15 21/32 ISC x 30 108R IS Panel
1	84 x 10 Riser - 2nd Top
6	80 x 10 Risers - Lower Wall
3	40 x 10 Risers - Lower Wall
5	40 x 30 Wall Panel SA
2	14 1/16 x 19 27/32 Blockoff
2	14 1/16 x 30 Blockoff

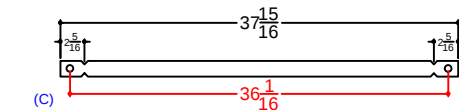

Qty(12) 33 7/8" Wall - 34" Full Tie - 2 Top Riser
Overall Length Set 37 15/16" 9.55

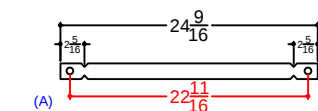

Qty(2) 20 1/2" Wall Tie - 2 Top Riser
Overall Length Set 24 9/16" 8.28

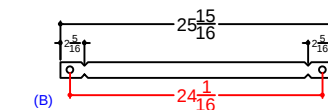

Qty(12) 21 7/8" Wall - 22" Full Tie - 2 Top Riser
Overall Length Set 25 15/16" 8.74

GIORDANO - 399 Brentwood Avenue
21' x 50' - 10" Concrete Wall - Freeform
w/ 18' Wide Vinyl Covered Sun Deck / Steps
Pool Perimeter = 126' Pool Area = 810 S. F.
Approximate Pool Gallons: 27,500 Gallons

Concrete Yards
- Pool Walls & Sundeck: 20.5 yards (19.5 exact)

SUN DECK DETAIL			
JOB #: 555089			
DATE: 4-21-2016			
SCALE: 1' = 1/8 "			
DRAWN BY: SA			



SEASONAL WORLD
WE BUILD BACKYARDS!

Technical drawing of a rectangular structure, likely a wall or partition, showing dimensions and components. The drawing includes a central rectangular area with a horizontal dimension of 72 and a vertical dimension of 96. The structure is composed of several panels and risers, with dimensions and labels indicating their sizes and positions. Key dimensions and labels include:

- Top horizontal dimension: 72
- Bottom horizontal dimension: 96
- Left vertical dimension: 36
- Right vertical dimension: 112.5
- Top-left corner radius: $R8\frac{1}{8}$
- Top-right corner radius: $R6$
- Top-left corner label: $67.5\tilde{A}$
- Top-right corner label: $67.5\tilde{A}$
- Top-left corner label: $10.2 \times 10.2 \text{ in} \times 14 \text{ in}$ ISC 8R fxd $67.5\tilde{A}$
- Top-left corner label: $9.9 \times 16.8 \text{ in} \times 14 \text{ in}$ OSC 6R fxd $67.5\tilde{A}$
- Top-left corner label: $36 \times 14 \text{ in}$ Wall Panel
- Top-left corner label: $8 \times 30 \text{ in} \times 10 \text{ in}$ ISC
- Top-left corner label: $16 \times 36 \text{ in} \times 10 \text{ in}$ Riser OSC 9R
- Top-left corner label: $30 \text{ in} \times 24 \text{ in}$ Wall Panel
- Top-left corner label: 24
- Top-left corner label: $16\frac{9}{16}$
- Top-left corner label: 36
- Top-left corner label: 72
- Top-left corner label: 96

(A) 

Concrete Yards
- Pool Walls & Sundeck: 20.5 yards (19.5 exact)

BENCH DETAIL			
JOB #: 555089			
DATE: 4-21-2016			
SCALE: 1' = 1/8"			
DRAWN BY: SA			



SEASONAL WORLD

WE BUILD BACKYARDS!