


A-B = 30°-0"	F-G = 8°-2"
A-C = 33°-3"	F-H = 23°-2"
A-D = 33°-9"	F-I = 29°-2"
A-E = 36°-3"	F-J = 35°-4"
A-F = 32°-2"	F-K = 30°-2"
A-G = 25°-0"	F-L = 13°-11"
A-H = 25°-4"	F-M = 23°-9"
A-I = 34°-8"	F-N = 28°-1"
A-J = 35°-3"	F-O = 27°-3"
A-K = 49°-9"	
A-L = 44°-9"	G-H = 16°-5"
A-M = 11°-0"	G-I = 24°-1"
A-N = 19°-10"	G-J = 29°-5"
A-O = 21°-7"	G-K = 30°-0"

B-C = 22'-11"	G-M = 15'-10"
B-D = 34'-11"	G-N = 20'-3"
B-E = 43'-11"	G-O = 19'-8"
B-F = 43'-0"	
B-G = 35'-6"	H-I = 9'-10"
B-H = 20'-2"	H-J = 13'-4"
B-I = 20'-5"	H-K = 25'-1"
B-J = 14'-8"	H-L = 28'-8"
B-K = 39'-1"	H-M = 14'-10"
B-L = 48'-6"	H-N = 7'-10"
B-M = 25'-3"	H-O = 6'-0"
B-N = 15'-5"	
B-O = 15'-10"	I-J = 7'-0"

C-D = 13°-10"	I-L = 30°-3"
C-E = 24°-1"	I-M = 24°-6"
C-F = 25°-3"	I-N = 15°-4"
C-G = 20°-4"	I-O = 13°-5"
C-H = 7°-11"	
C-I = 4°-0"	J-K = 24°-6"
C-J = 10°-9"	J-L = 37°-2"
C-K = 17°-10"	J-M = 26°-3"
C-L = 26°-7"	J-N = 15°-5"
C-M = 22°-8"	J-O = 14°-0"
C-N = 14°-11"	
C-O = 12°-11"	K-L = 22°-2"

D-E = 10'-4"	K-N = 32'-8"
D-F = 12'-5"	K-O = 30'-8"
D-G = 11'-2"	
D-H = 14'-10"	L-M = 34'-11"
D-I = 17'-9"	L-N = 35'-7"
D-J = 24'-5"	L-O = 34'-2"
D-K = 18'-11"	
D-L = 13'-10"	M-N = 11'-2"
D-M = 23'-1"	M-O = 12'-4"
D-N = 21'-11"	
D-O = 20'-5"	N-O = 2'-0"

RADIUS MEASUREMENT	
E-F = 5'-1"	C = 8' RADIUS
E-G = 11'-5"	D = 9' RADIUS
E-H = 23'-9"	E = 4' RADIUS
E-I = 28'-1"	F = 3' RADIUS
E-J = 34'-8"	G = 4' RADIUS
E-K = 26'-2"	H = 3' RADIUS
E-L = 8'-11"	I = 4' RADIUS
E-M = 27'-1"	J = 2'-10" RADIUS
E-N = 29'-8"	K = 9'-10" RADIUS
E-O = 28'-7"	L = 4'-10" RADIUS
	M = 11'-10" RADIUS
	N = 4'-10" RADIUS
	O = 2'-10" RADIUS

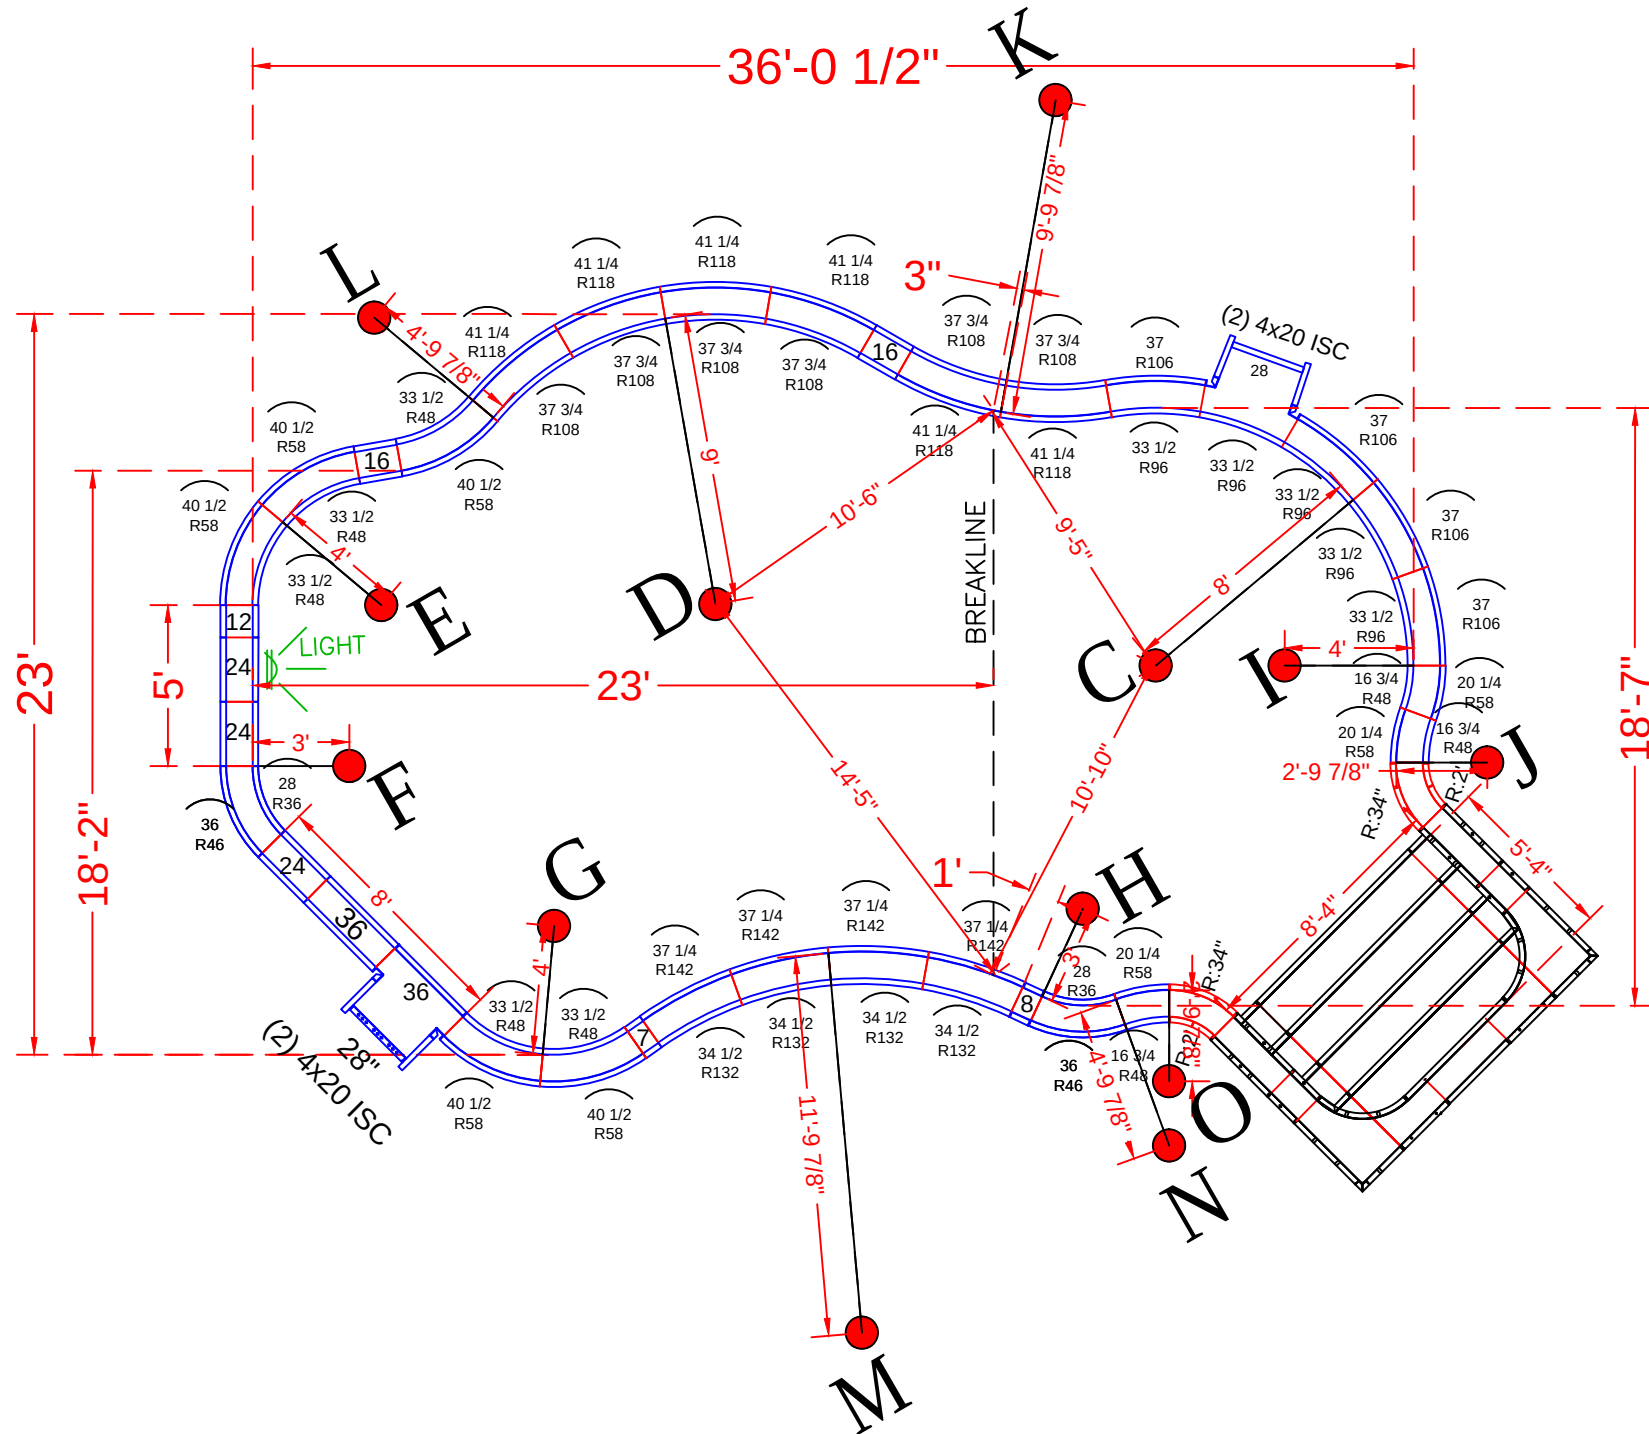

See Detail Page }

Skimmer Sides }

Skimmers }

QTY.	DESCRIPTION
1	8'-4" x 5'-4" x 48" Step Assembly w/ 2' Radius
4	4" x 20" x 48" Adj Offset Hinged ISC (Pilaster)
	Straight Panels
2	7" x 48" Panel
2	8" x 48" Panel
2	12" x 48" Panel
4	16" x 48" Panel
6	24" x 48" Panel
2	28" x 48" Panel
3	36" x 48" Panel
	Radius Panels
2	18 1/4" x 48" 24" Radius 45° Inside Corners-SA
2	26" x 48" 34" Radius 45° Outside Corners-SA
2	28" x 48" 36" Radius IS Panel
2	36" x 48" 46" Radius OS Panel
3	16 3/4" x 48" 48" Radius Panel
3	20 1/4" x 48" 58" Radius Panel
5	33 1/2" x 48" 48" Radius Panel
5	40 1/2" x 48" 58" Radius Panel
5	33 1/2" x 48" 96" Radius IS Panel
4	37" x 48" 106" Radius OS Panel
6	37 3/4" x 48" 108" Radius Panel
4	41 1/4" x 48" 118" Radius Panel
4	34 1/2" x 48" 132" Radius OS Panel
4	37 1/4" x 48" 142" Radius IS Panel

20' x 40' - 10" Concrete Wall - Freeform
w/ 8'-4" x 5'-4" Vinyl Covered Step
Pool Perimeter = 109' Pool Area = 668 S.F.
Approximate Pool Gallons: 24,500 Gallons



- Pool Walls & Steps: 19.5 yards (18.25 exact)

JOB #: 555329
DATE: 5-5-2018
DRAWN BY: SA


	REVISIONS		




SEASONAL WORLD
WE BUILD BACKYARDS!

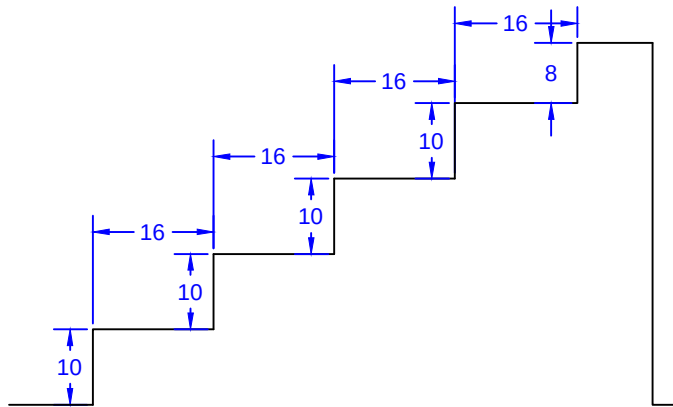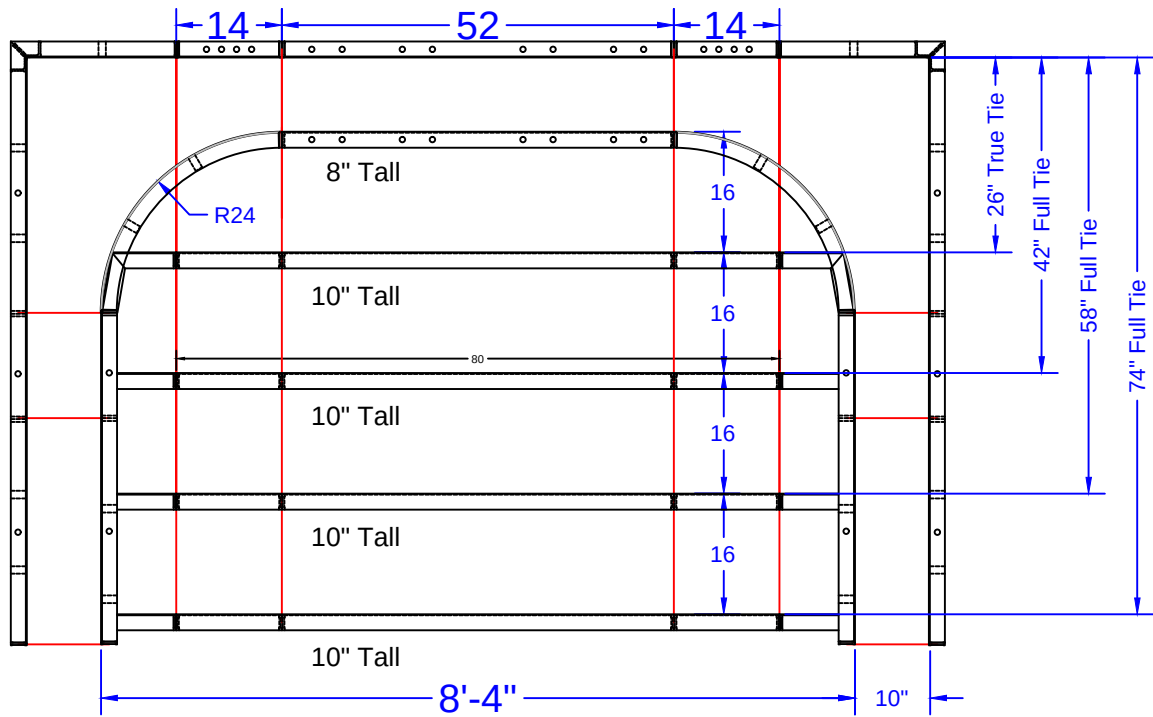

STEP TIES:

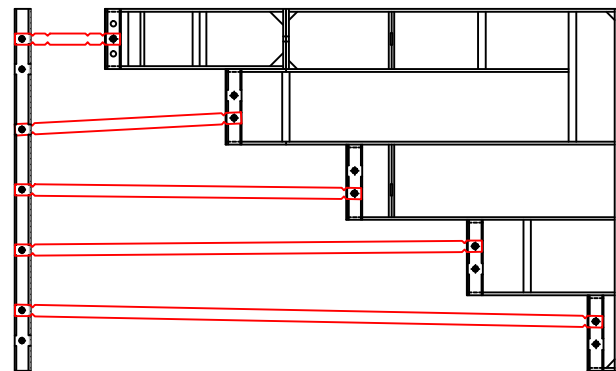

8'-4" Outside End Step - 24" Radius Corners

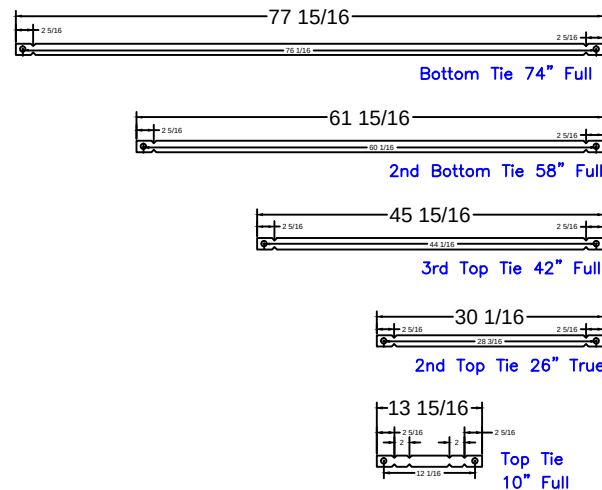

8'-4" Step
Qty(4)

Qty(2)

Qty(2)

Qty(2)

Qty(12)

GOLDENBERG - 5 Kenley Way

20' x 40' - 10" Concrete Wall - Freeform
w/ 8'-4" x 5'-4" Vinyl Covered Step
Pool Perimeter = 109' Pool Area = 668 S.F.
Approximate Pool Gallons: 24,500 Gallons

Concrete Yards

- Pool Walls & Steps: 19.5 yards (18.25 exact)

STEP PANEL DESCRIPTIONS

PAGE	QTY.	DESCRIPTION
OES 8.1	2	20" x 78" Outside Corner x 48"
OES 8.2	2	10" x 52" ISC Riser Side x 48"
OES 8.3	2	38" x 8" - 24" Radius ISC Top Step Riser
OES 8.4	1	52" x 8" Top Step Riser
OES 8.5	4	80" x 10" Step Riser
OES 8.6	1	52" x 48" SA Panel
OES 8.7	2	14" x 48" SA Panel

STEP DETAIL

JOB #: 555329

DATE: 5-5-2018

SCALE: 1' = 1/2 "

DRAWN BY: SA



SEASONAL WORLD
WE BUILD BACKYARDS!