


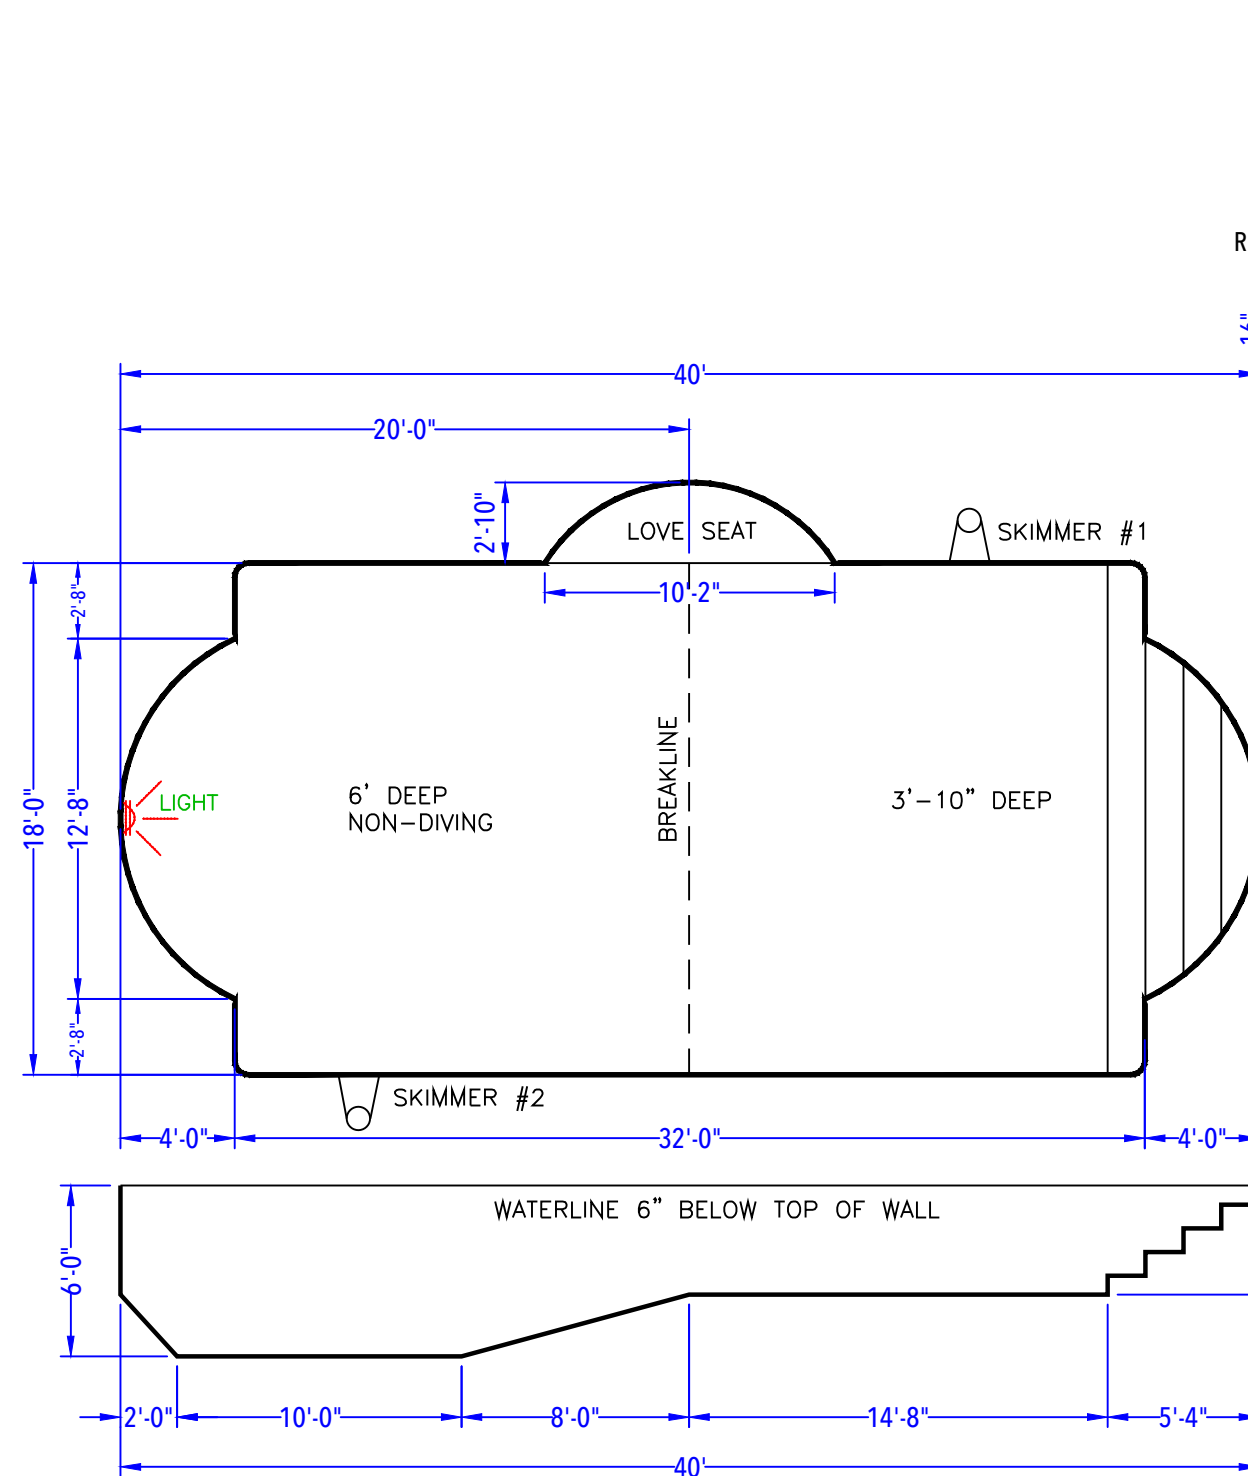


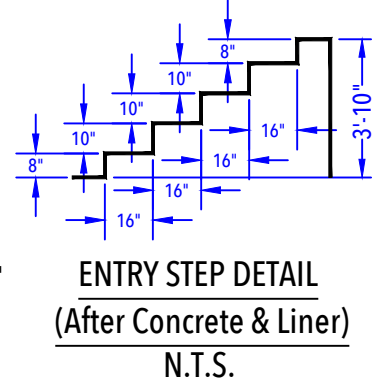

DEPTH DETAIL

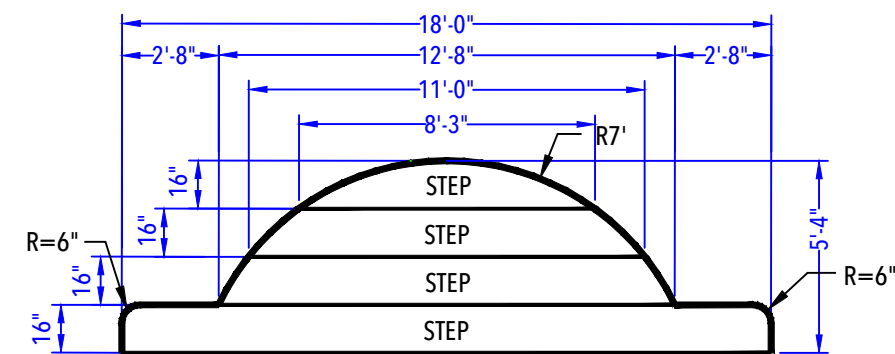

ENTRY STEP DETAIL
(After Concrete & Liner)
N.T.S.

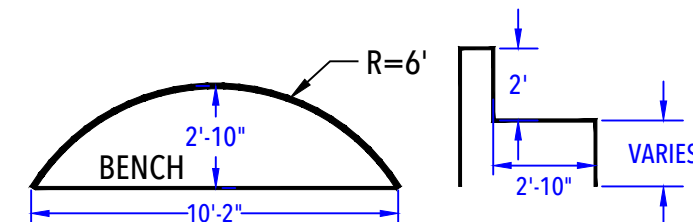

DEEP END BENCH DETAIL
(After Concrete & Liner)
N.T.S.

GOLINDER - 35 Farms Road

18' x 36' - 10" Concrete Wall - Double Roman End
w/ 18' Wide Roman End Vinyl Covered Step
& 3' x 10' Vinyl Covered Roman Love Seat
Pool Perimeter = 108'

Pool Area = 670 S. F.

Approximate Gallons of Pool: 23,385 Gallons

POOL LAYOUT PLAN

JOB #: 500336
DATE: 10-28-2013
SCALE: 1' = 1/8"
DRAWN BY: LKH

NO.	REVISION	DATE

\\Server1\scans\Lana\logolana.jpg

CUSTOMER
APPROVAL:

X _____ DATE: _____.