


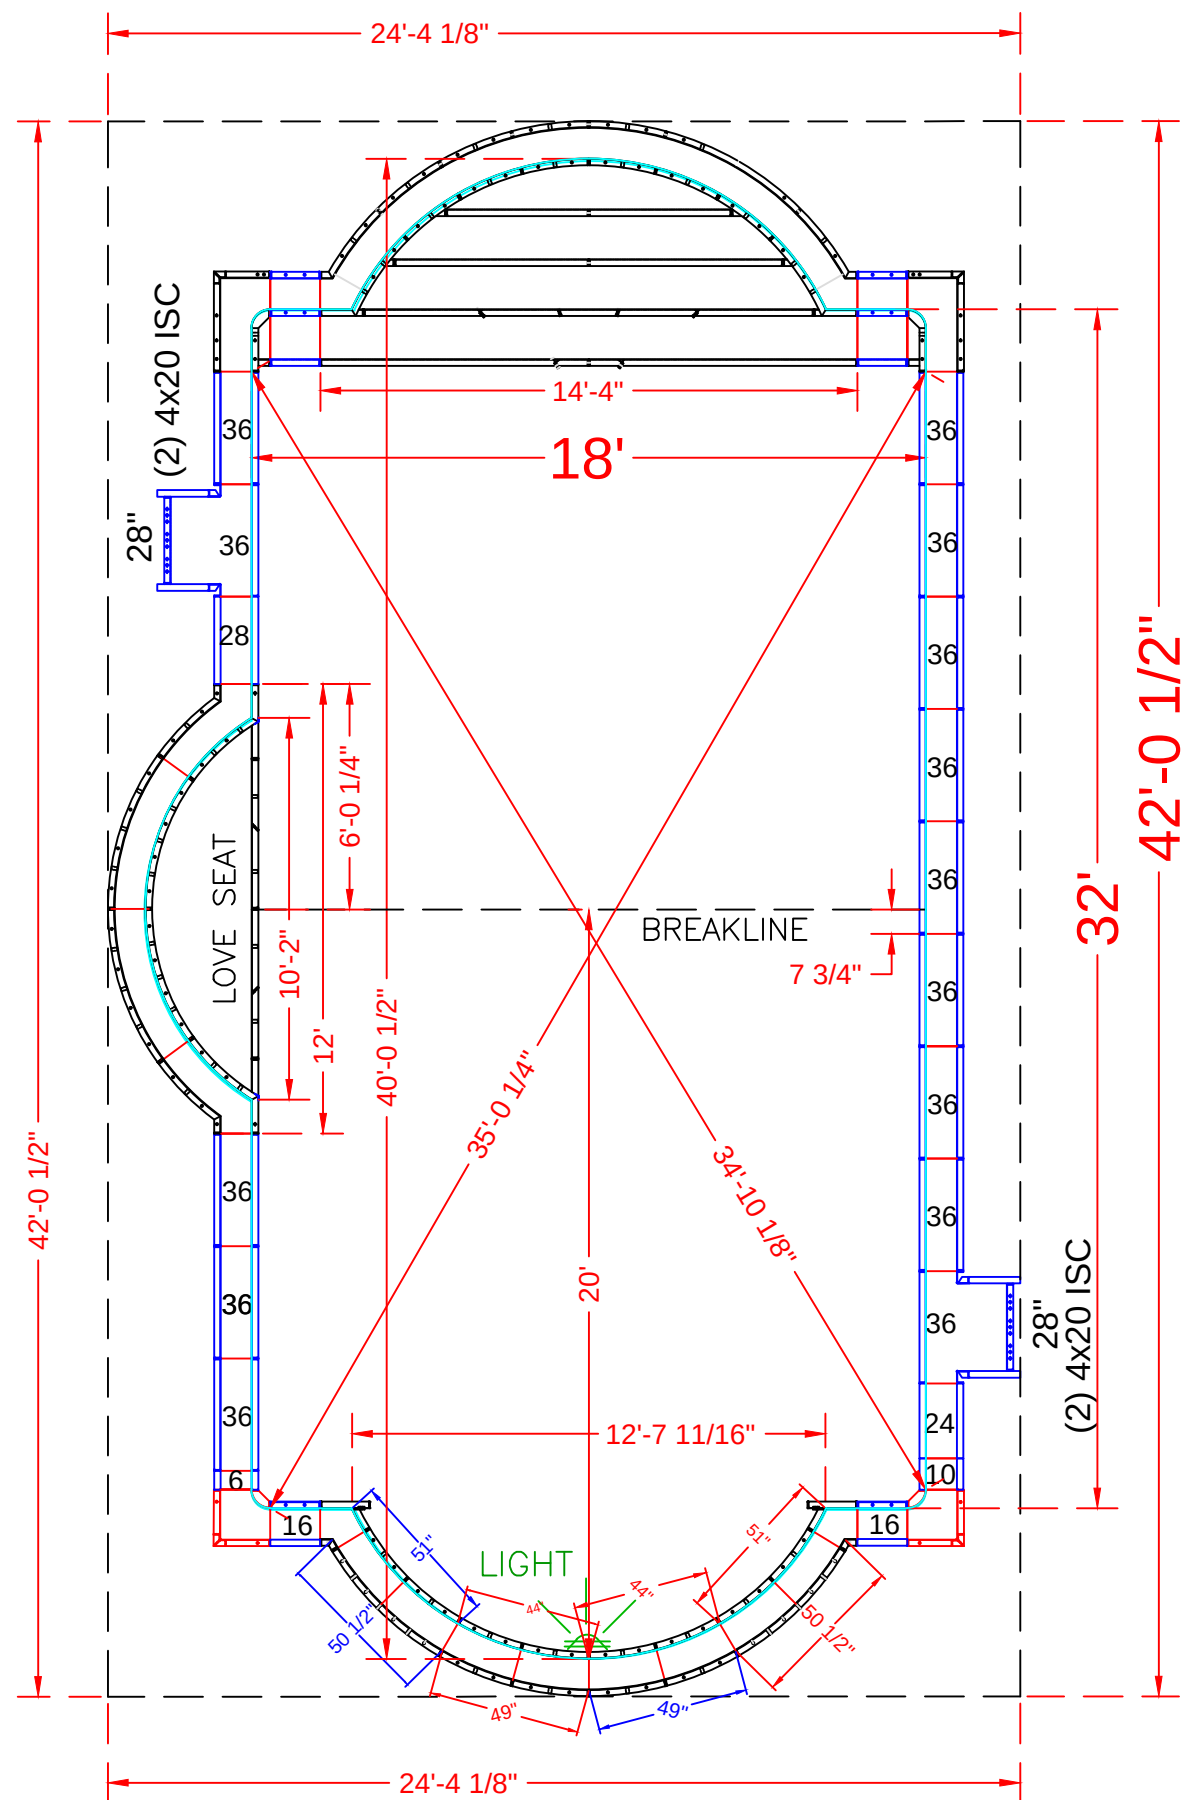

POOL PANEL DESCRIPTIONS	
	OPTION 5 (ROMAN END AND STEPS)
QTY.	DESCRIPTION
1	18' Wide Roman End Step Assembly
1	18' Wide Deep End Roman End Assembly
1	10'-2" x 34" Roman Love Seat (6' Radius)
4	4" x 20" x 48" Adj Offset Hinged ISC (Pilaster)
4	28" x 48" Panel-SA (Pilaster)
2	6" x 48" Panel-SA
2	10" x 48" Panel-SA
2	24" x 48" Panel-SA
26	36" x 48" Panel-SA


GOLINDER - 35 Farms Road

PANEL LAYOUT


	REVISIONS		




SEASONAL WORLD

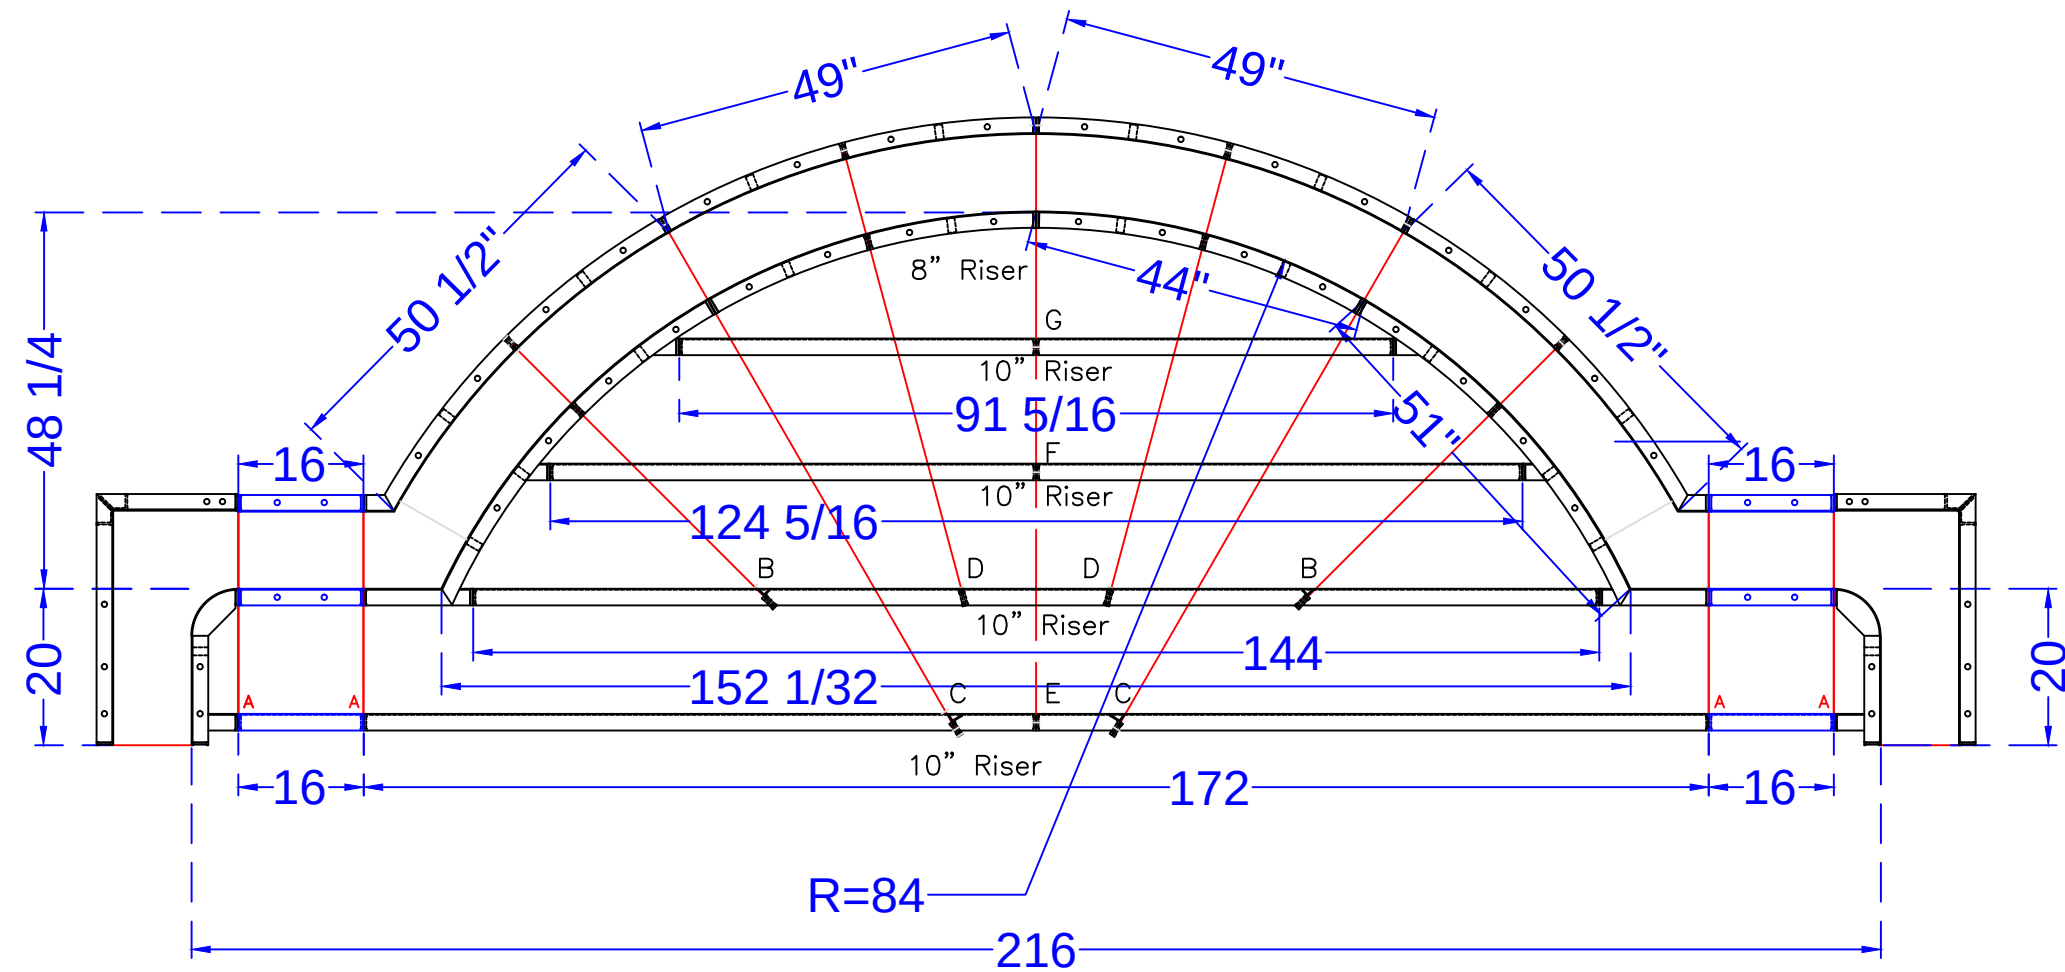


Qty (4) Bottom Sides 26" Full Tie

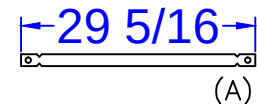


Qty (2) 2nd Bottom Sides 43 5/16" Tie

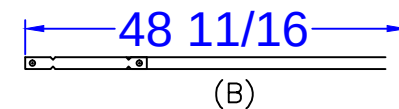


Qty (2) Bottom Middle 71 1/16" Tie

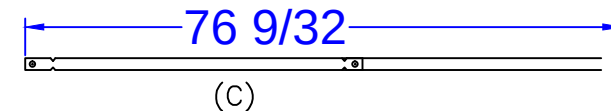


Qty (2) 2nd Bottom Middle 56 7/8" Tie

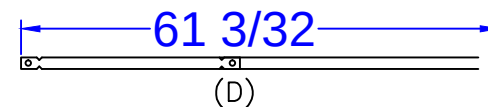


Qty (2) Bottom Center 74 1/8" Tie

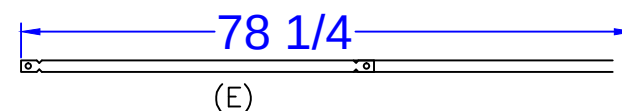

Qty (1) 2nd Top Center 42 1/8" Tie

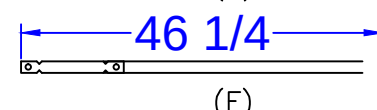

Qty (1) Top Center 26 1/8" Tie

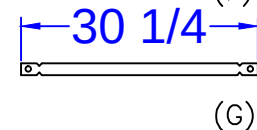

STEP PANEL DESCRIPTIONS

7' RADIUS ROMAN END STEP WITH 8" AND 10" RISERS		
PAGE	QTY.	DESCRIPTION
2 of 18	2	6x20 x 48 ISC Riser Side
4 of 18	2	16x30 x 48 OSC Form
5 of 18	2	51 x 4 x 38 84 Radius ISC Zee Riser Side
8 of 18	2	50 1/2 x 4 x 48 94 Radius OS Panel
10 of 18	2	44 x 8 84 Radius IS Panel Top Riser
14 of 18	2	49 x 48 94 Radius OS Panel
16 of 18	3	Risers - Top Center (1)91 5/16, (2)62 5/32
17 of 18	3	Risers - Bottom Center (1)144, (2)86
18 of 18	2	Risers - Bottom Outer Edge
	2	16 x 48 SA Panel for 18' Pool
	2	16 x 38 SA Panel for 18' Pool
	2	16 x 10 SA Panel for 18' Pool

GOLINDER - 35 Farms Road

18' x 36' - 10" Concrete Wall - Double Roman End
w/ 18' Wide Roman End Vinyl Covered Step
& 3' x 10' Vinyl Covered Roman Love Seat

Pool Perimeter = 108'

Pool Area = 670 S. F.

Approximate Gallons of Pool: 23,385 Gallons

Concrete Yards

- Pool Walls & Steps: 21 yards (19.92 exact)

STEP DETAIL

JOB #: 500336


DATE: 01-20-2014

SCALE: 1' = 1/3 "

DRAWN BY: SA & LH



SEASONAL WORLD
WE BUILD BACKYARDS!

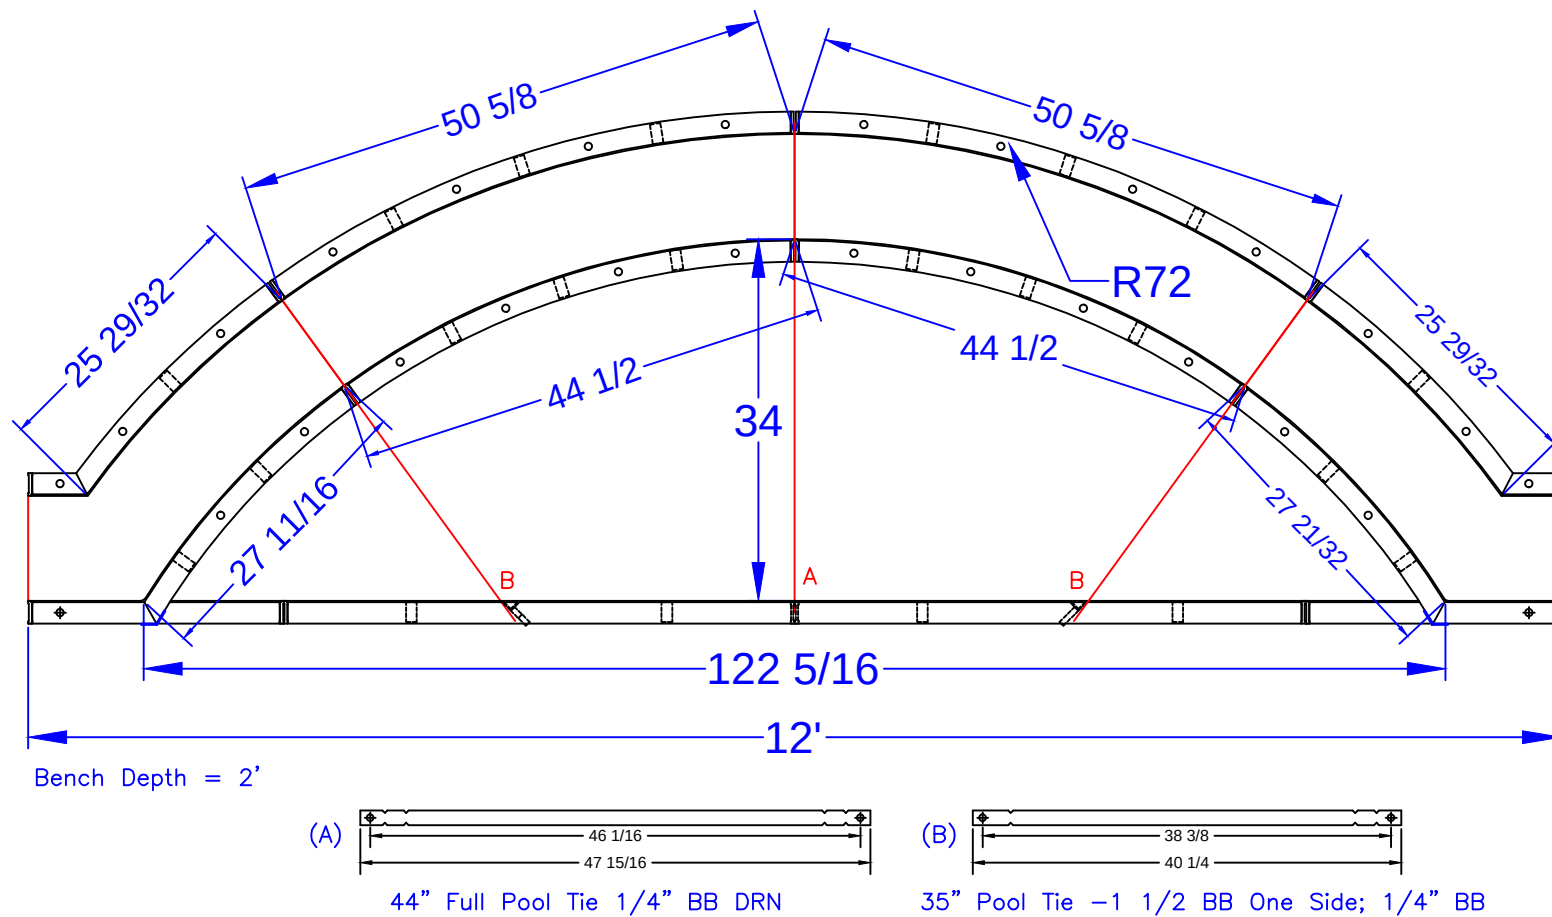

10'-2" ROMAN END LOVE SEAT (6' RADIUS)
SCALE: 1' = 1/2"

QTY.	Tie List
6	10" Full Pool Tie 1/4" BB DRN (Blue Die)
2	44" Full Pool Tie 1/4" BB DRN (Blue Die)
4	35" Pool Tie -1 1/2 BB One Side; 1/4" BB

QTY.	DESCRIPTION
2	51 1/2 x 48 82" RADIUS OS Panel
2	45 1/4 x 24 72" RADIUS IS Panel - Bench Form
2	24 x 27 13/16 x 48 OSC 72" RADIUS - Fixed 58.7 Riser Side
2	5-5/8 x 26 x 48 82" RADIUS OS Panel
1	96 x 24 SA Panel - Bench Form

GOLINDER - 35 Farms Road

18' x 36' - 10" Concrete Wall - Double Roman End
w/ 18' Wide Roman End Vinyl Covered Step
& 3' x 10' Vinyl Covered Roman Love Seat
Pool Perimeter = 108'
Pool Area = 670 S. F.
Approximate Gallons of Pool: 23,385 Gallons
Concrete Yards
- Pool Walls & Steps: 21 yards (19.92 exact)

BENCH DETAIL			
JOB #: 500336			
DATE: 01-20-2014			
SCALE: 1' = 1/3 "			
DRAWN BY: SA & LH			