


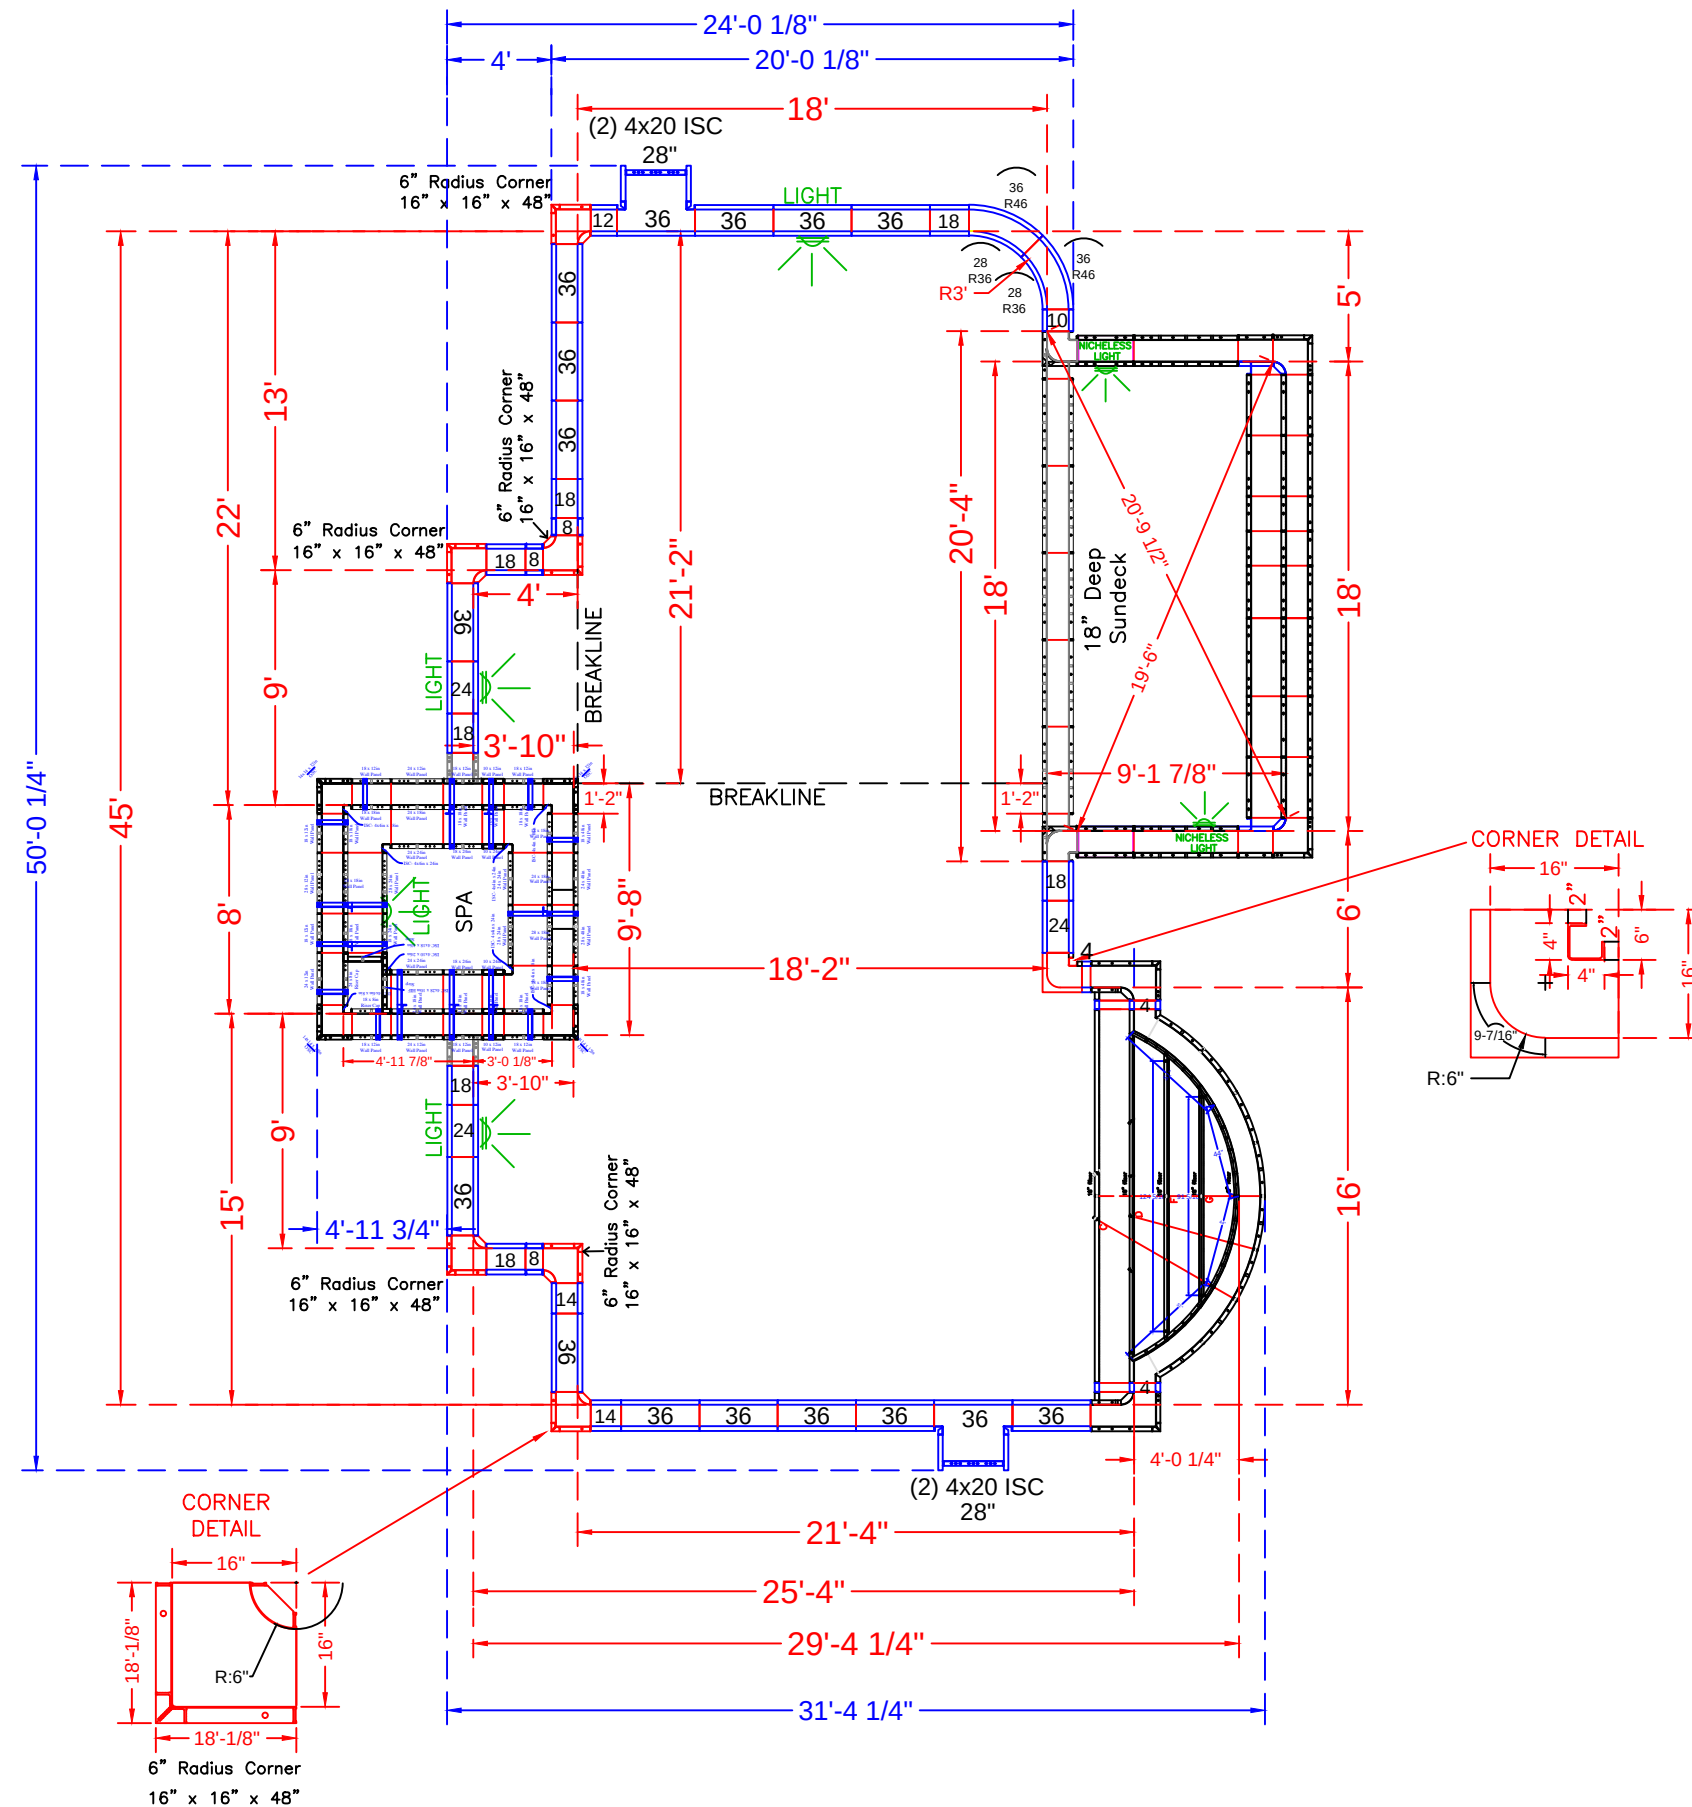

POOL PANEL DESCRIPTIONS		
	QTY.	DESCRIPTION
SEE DETAIL PAGE {	1	18' Wide Rectangle Side Sundeck Assembly
SEE DETAIL PAGE {	1	16' Wide Roman End Step Assembly
SEE DETAIL PAGE {	1	8' x 8' Square Spa Assembly (Raised 1')
	1	4" x 4" x 48" Inside Corners - SA
	1	16" x 16" w/ 6" Radius Inside Corner (9-1/2" Arc)
	6	16" x 16" x 48 w/ Outside Corner-SA (6" Radius)
SKIMMER SIDES {	4	4" x 20" x 48" Adj Offset Hinged ISC (Pilaster)
		STRAIGHT PANELS
	2	2" x 48" Panel
	4	4" x 48" Panel-SA *Includes 2 for step (4 total)
	2	8" x 48" Panel-SA
	2	10" x 48" Panel-SA
	2	12" x 48" Panel-SA
	4	14" x 48" Panel-SA
	14	18" x 48" Panel-SA
	6	24" x 48" Panel-SA
SKIMMERS {	2	28" x 48" Panel-SA
	30	36" x 48" Panel-SA
		RADIUS PANELS
	2	28" x 48" - 36" Radius Panel
	2	36" x 48" - 46" Radius Panel

GOLINDER - 43 Leland Road

29'-4" x 24' x 45' - 10" Concrete Wall - Custom Rectangle w/ 9'-2" x 18' Vinyl Covered Sundeck, 16' Wide Vinyl Covered Roman End Steps & 8' x 8' Spillover Spa
Pool Perimeter = 166' Pool Area = 1128 S. F.
Approximate Gallons of Pool: 31,200 Gallons

Concrete Yards








- Pool Walls & Steps: 36 yards (34.1 exact)

PANEL LAYOUT


JOB #: 181503
DATE: 12-15-2018
DRAWN BY: SA

REVISIONS

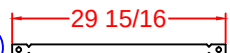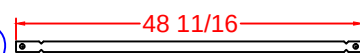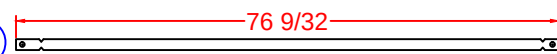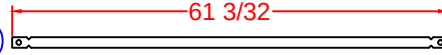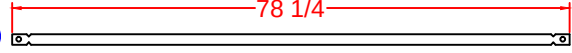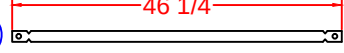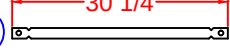

- (A)  Qty (4) Bottom Sides 26" Full Tie
- (B)  Qty (2) 2nd Bottom Sides 43 5/16" Tie
- (C)  Qty (2) Bottom Middle 71 1/16" Tie
- (D)  Qty (2) 2nd Bottom Middle 56 7/8" Tie
- (E)  Qty (2) Bottom Center 74 1/8" Tie
- (F)  Qty (1) 2nd Top Center 42 1/8" Tie
- (G)  Qty (1) Top Center 26 1/8" Tie

STEP PANEL DESCRIPTIONS	
7' RADIUS ROMAN END STEP WITH 8" AND 10" RISERS	
QTY.	DESCRIPTION
2	6 x 20 x 48 ISC Riser Side
2	16 x 30 x 48 OSC Form
2	51 x 4 x 38 84R ISC Zee Riser Side
2	50 1/2 x 4 x 48 94 RADIUS OS Panel
2	44 x 8 84 RADIUS IS Panel Top Riser
2	49 x 48 94 RADIUS OS Panel
3	Risers - Top Center (1)91 5/16, (2)62 5/32
3	Risers - Bottom Center (1)144, (2)86
2	Risers - Bottom Outer Edge
2	4 x 48 Straight Panel
2	4 x 38 Straight Panel
2	4 x 10 Straight Panel

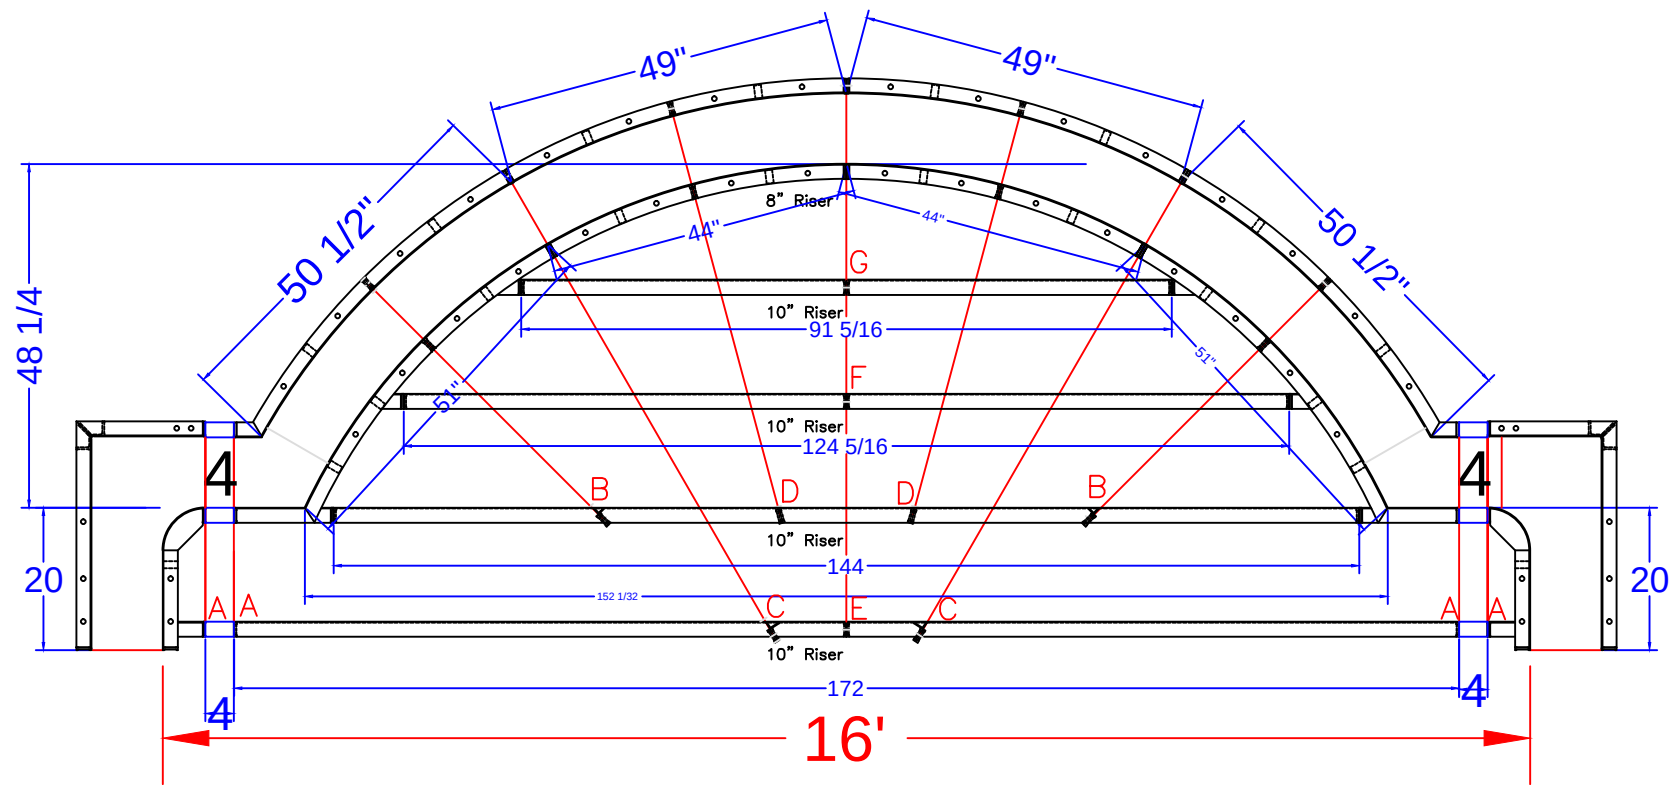

GOLINDER - 43 Leland Road

29'-4" x 24' x 45' - 10" Concrete Wall - Custom Rectangle w/ 9'-2" x 18' Vinyl Covered Sundek, 16' Wide Vinyl Covered Roman End Steps & 8' x 8' Spillover Spa
Pool Perimeter = 166' Pool Area = 1128 S. F.
Approximate Gallons of Pool: 31,200 Gallons

Concrete Yards
- Pool Walls & Steps: 36 yards (34.1 exact)

STEP DETAIL		 SEASONAL WORLD WE BUILD BACKYARDS!
JOB #: 181503		
DATE: 12-15-2018		
SCALE: 1' = 1/2 "		
DRAWN BY: SA		


SUN DECK DETAIL			
JOB #: 181503			
DATE: 12-15-2018			
DRAWN BY: SA			




SEASONAL WORLD

WE BUILD BACKYARDS!

48" Wall Panels on Bottom

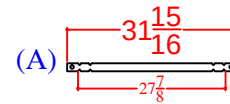

Qty (##) - Set Up - Wall Tie
1/4" BB DRN
Overall Length
#####"

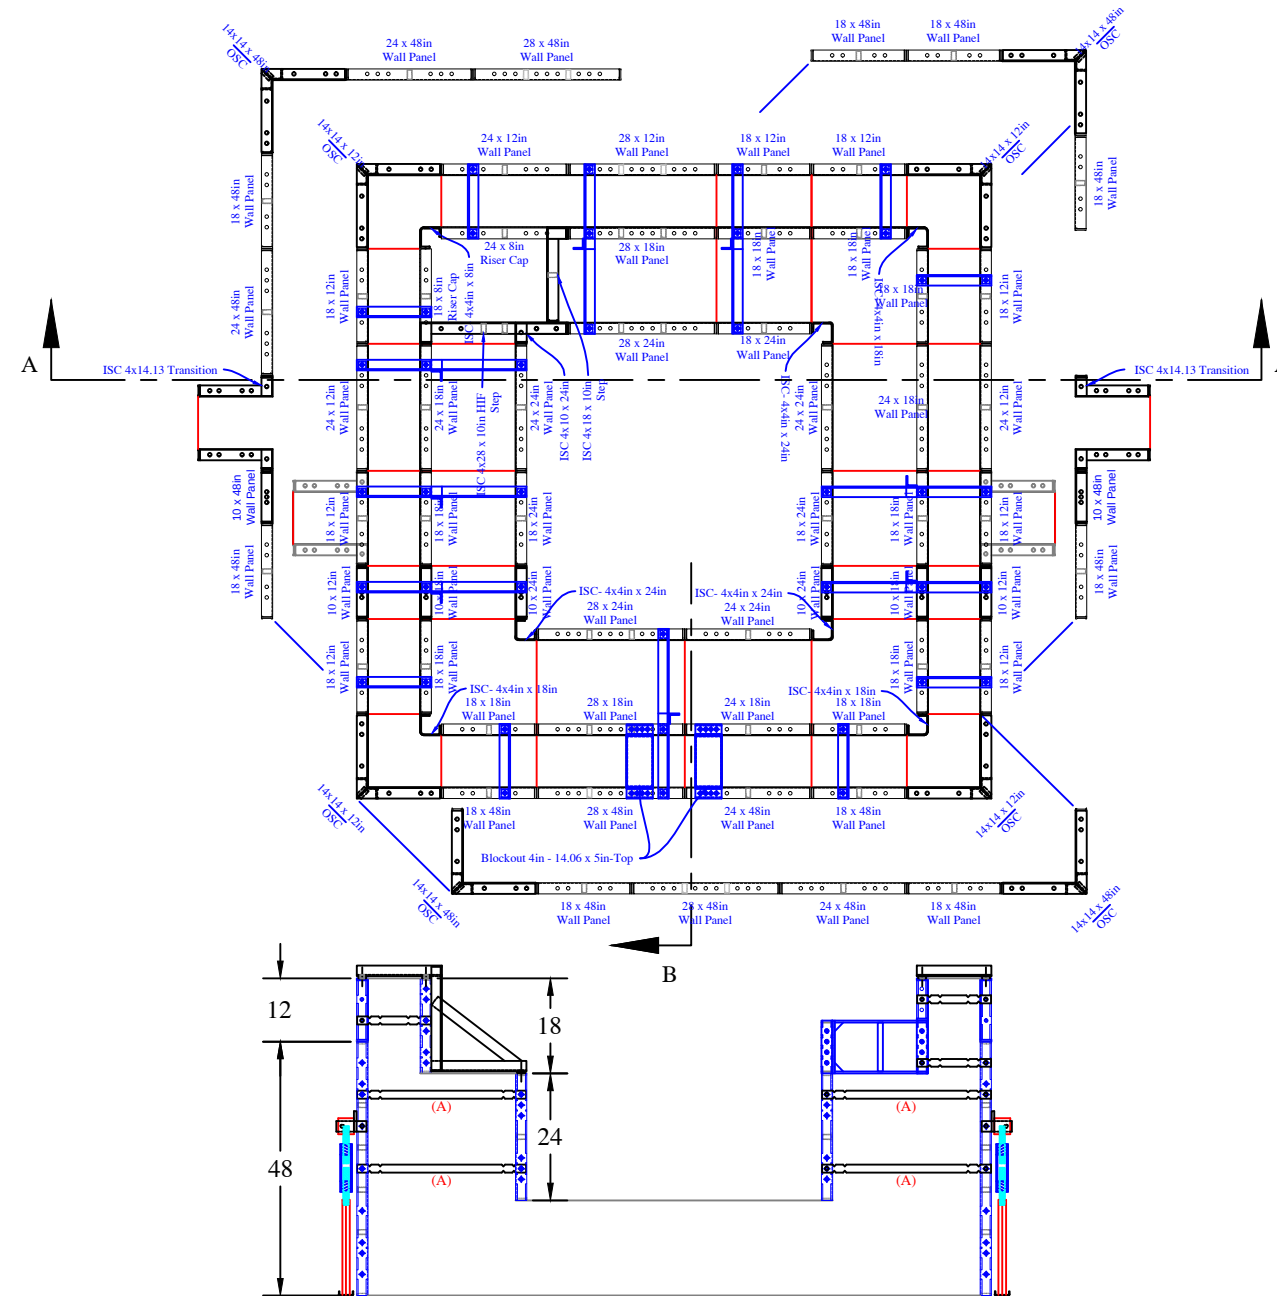

Cut: A

Cut: B

SPA PANEL DETAIL

QTY	DESCRIPTION
2	10in x 48in Wall Panel
8	18in x 48in Wall Panel
4	24in x 48in Wall Panel
4	28in x 48in Wall Panel
2	10in x 24in Wall Panel
3	18in x 24in Wall Panel
3	24in x 24in Wall Panel
2	28in x 24in Wall Panel
2	10in x 18in Wall Panel
10	18in x 18in Wall Panel
4	24in x 18in Wall Panel
2	28in x 18in Wall Panel
2	10in x 12in Wall Panel
10	18in x 12in Wall Panel
4	24in x 12in Wall Panel
2	28in x 12in Wall Panel
1	18in x 8in Cap for Risers
1	24in x 8in Cap for Risers
4	4in x 14.125in ISC Transition x 48in
3	4in x 4in ISC x 24in
1	4in x 10in ISC x 24in
3	4in x 4in ISC x 18in
1	4in x 18in ISC x 10in
1	4in x 28in ISC x 10in HIF
1	4in x 4in ISC x 8in
4	14in x 14in OSC x 48in
4	14in x 14in OSC x 12in
2	Blockout 4in - 14 1/16in x 5in

QTY	DESCRIPTION
8	Parapet Brackets - 10in Wall
8	Parapet Bracket - 28in Wall- 18in Bench
4	Wall Leveler - Turnbuckle x 34.5
28	31 15/16" Overall Wall Tie "A"

GOLINDER - 43 Leland Road

Concrete Yards

- Pool Walls & Steps: 36 yards (34.1 exact)