

DEPTH DETAIL

BUYER SIGNOFF

By signing below, Buyer states that he/she has reviewed all items that are detailed on this Pool Layout Plan. Buyer further acknowledges that the manner in which all depths are showcased is approved along with location and placement of all specified items as detailed herein. This Pool Layout Plan requires a signature from Management for it to be valid and accepted by Seasonal World. Seasonal World reserves the right to alter, amend and/or change anything listed herein. Seasonal World is not responsible for any typographical errors and/or omissions. In the event that a product and/or service is listed on this Pool Layout Plan and it has not been paid for via the Contract or a Contract Addendum, this does not entitle the Buyer to receive said product and/or service. Product and/or service must be purchased and paid for in order for Seasonal World to provide it to the Buyer, unless otherwise specified in writing.


THIS BY SIGNING BELOW BUYER APPROVES THE POOL LAYOUT PLAN AS DETAILED HEREIN AND PRINTED IN AGREEMENT WITH THE TERMS AND CONDITIONS AS SET FORTH HEREIN.

THUS, BY SIGNING BELOW BUYER APPROVES THE POOL LAYOUT PLAN AS DETAILED HEREIN AND BUYER IS IN AGREEMENT WITH THE TERMS AND CONDITIONS AS SET FORTH HEREIN.


X
Buyer(s) Signature

X
Seasonal World Representative Date

X
Seasonal Work Management Date

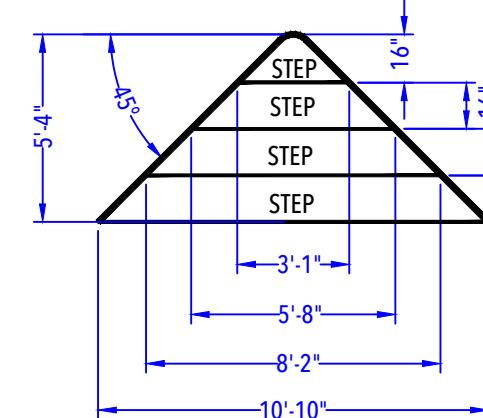

ENTRY STEP DETAIL
(After Concrete & Liner)
N.T.S.

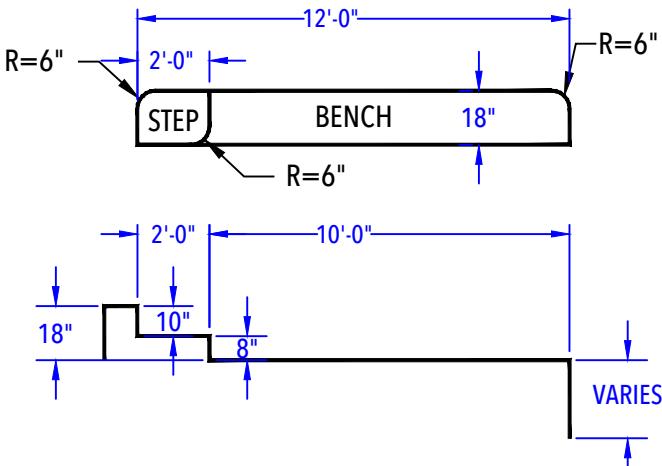

DEEP END BENCH & STEP OUT DETAIL
(After Concrete & Liner)

GONZALEZ - 410 Ocean Road


12' x 18' - 10" Concrete Wall - Rectangle
w/ Corner Step & Deep End Bench w / Step Out
Pool Perimeter = 59 Ln. Ft.
Pool Area = 215 Sq.Ft.
Approximate Pool Gallons: 5,400 Gallons

<p>POOL LAYOUT PLAN</p> <p>POOL TYPE: CONCRETE / VINYL CONTRACT #: 2020-0902 DATE: 8-20-20 SCALE: 3/16" = 1'-0" DRAWN BY: JP</p>		 <p>SEASONAL WORLD WE BUILD BACKYARDS!</p>
NO.	REVISION	DATE




SEASONAL WORLD

WE BUILD BACKYARDS!

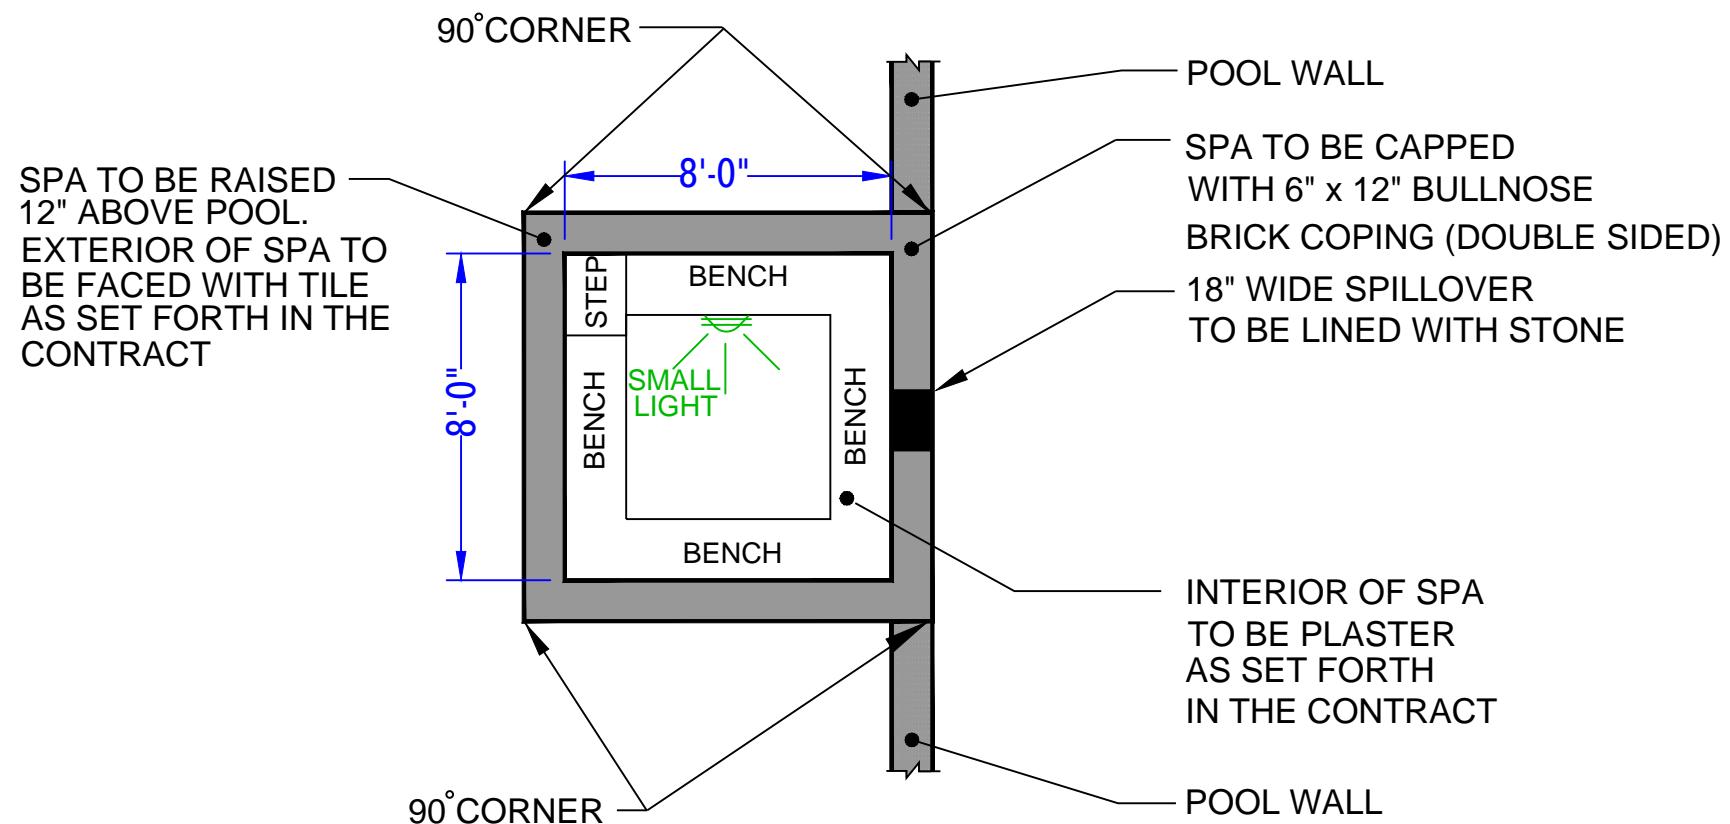

8' x 8' RAISED SPILLOVER SPA DETAIL
(After Gunite & Plaster)
N.T.S

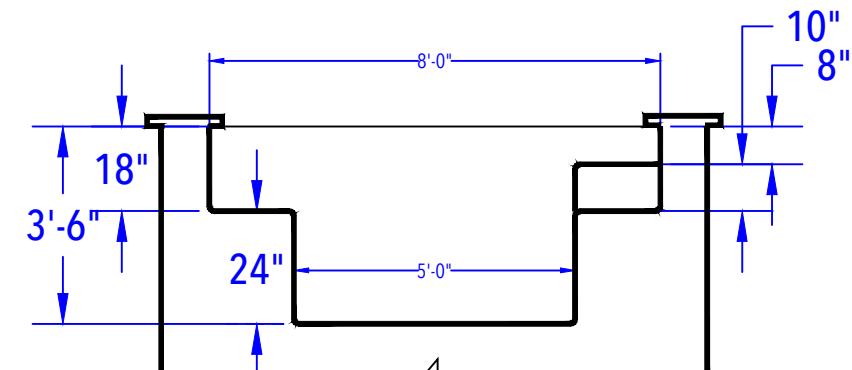

SPA ELEVATION
(After Gunite & Plaster)
N.T.S

By signing below, Buyer states that he/she has reviewed all items that are detailed on this Spa Layout Plan. Buyer further acknowledges that the manner in which all depths are showcased is approved along with location and placement of all specified items as detailed herein. This Spa Layout Plan requires a signature from Management for it to be valid and accepted by Seasonal World. Seasonal World reserves the right to alter, amend and/or change anything listed herein. Seasonal World is not responsible for any typographical errors and/or omissions. In the event that a product and/or service is listed on this Spa Layout Plan and it has not been paid for via the Contact or a Contract Addendum, this does not entitle the Buyer to receive said product and/or service. Product and/or service must be purchased and paid for in order for Seasonal World to provide it to the Buyer, unless otherwise specified in writing.

THUS, BY SIGNING BELOW BUYER APPROVES THE SPA LAYOUT PLAN AS DETAILED HEREIN AND BUYER IS IN AGREEMENT WITH THE TERMS AND CONDITIONS AS SET FORTH HEREIN.

Buyer(s) Signature _____ Date _____

Seasonal World Representative _____ Date _____

Seasonal World Management _____ Date _____

SPA LAYOUT PLAN

POOL TYPE: CONCRETE / VINYL
 CONTRACT #: 2020-0902
 DATE: 8-20-20
 SCALE: N.T.S.
 DRAWN BY: JP

NO. REVISION DATE

