


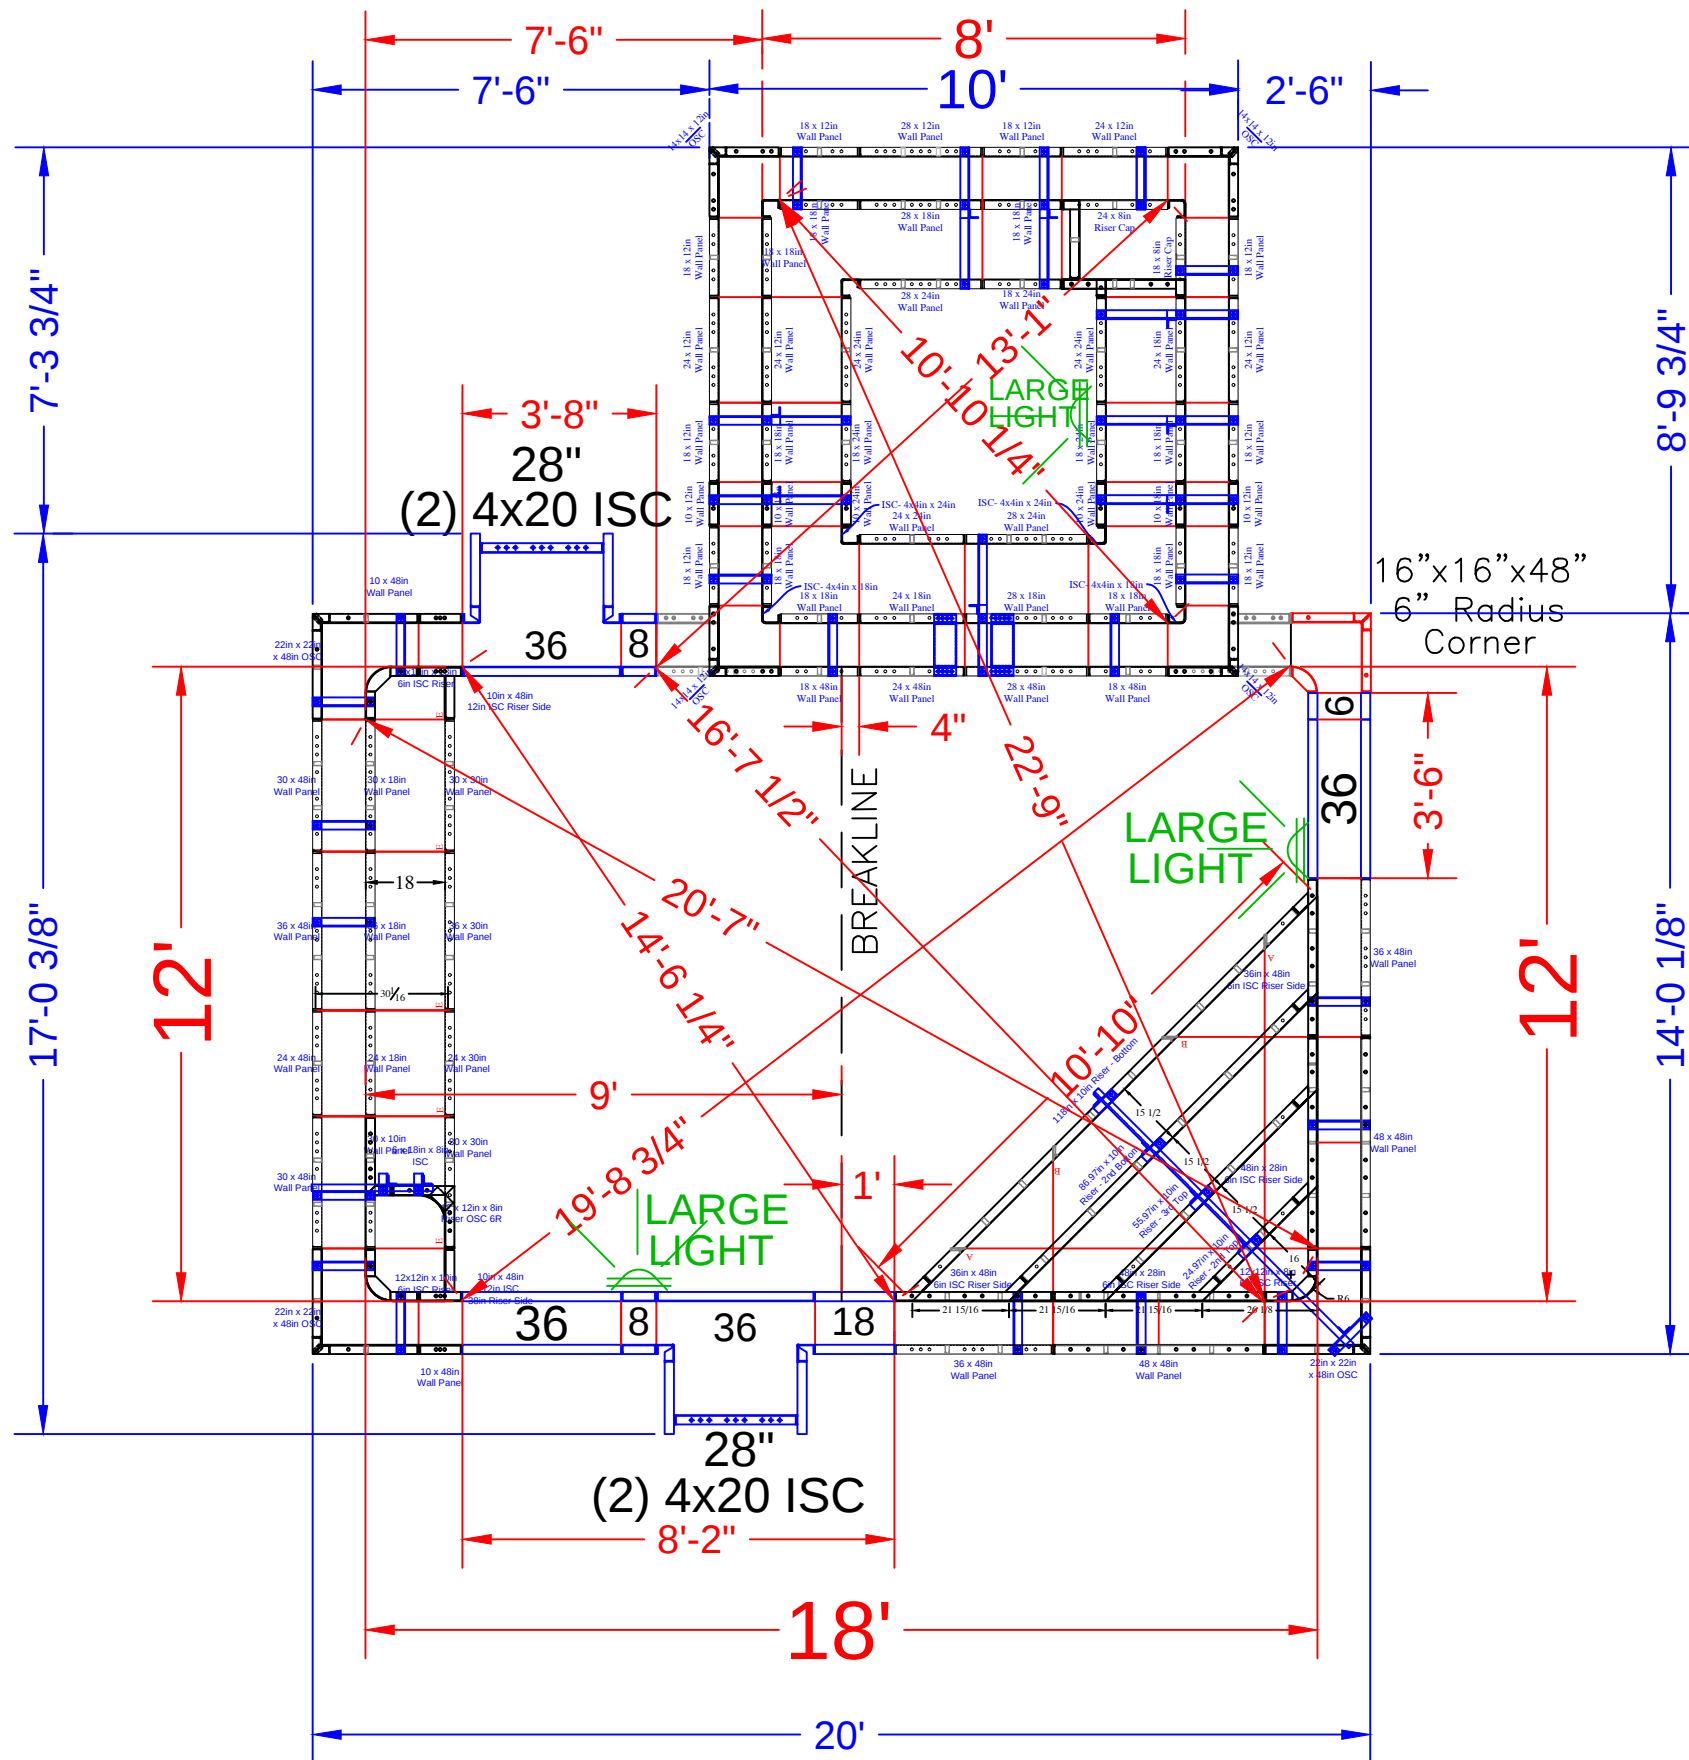

NOTE: SEE CONSTRUCTION PLAN FOR POOL LOCATION

POOL PANEL DESCRIPTIONS		
	QTY.	DESCRIPTION
SEE DETAIL PAGE {	1	Corner Step Assembly
SEE DETAIL PAGE {	1	8'x8' Square Spa Assembly
SEE DETAIL PAGE {	1	12' Rectangle Bench Assembly w/ step out
		CORNERS & HINGES
SKIMMER SIDES {	4	4" x 20" x 48" Adj Offset Hinged ISC (Pilaster)
	1	16" x 16" x 48 w/ Outside Corner-SA (6" Radius)
		STRAIGHT PANELS
	2	6" x 48" Panel-SA
	4	8" x 48" Panel-SA
	2	18" x 48" Panel-SA
SKIMMER {	2	28" x 48" Panel-SA
	6	36" x 48" Panel-SA

GONZALEZ - 410 Ocean Road




12' x 18' - 10" Concrete Wall - Rectangle
w/ Corner Steps & Deep End Bench w / Step Out
Pool Perimeter = 59 Ln. Ft.
Pool Area = 215 Sq.Ft.
Approximate Pool Gallons: 5,400 Gallons
Concrete Yards
- Pool Walls, Spa & Steps: 24 yards

PANEL LAYOUT

JOB #: 000902
DATE: 10-23-2020
DRAWN BY: SA

REVISIONS			



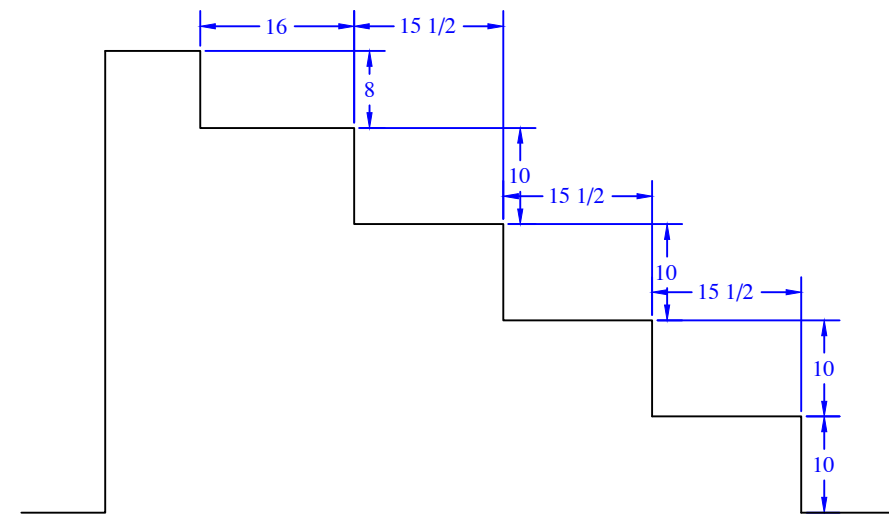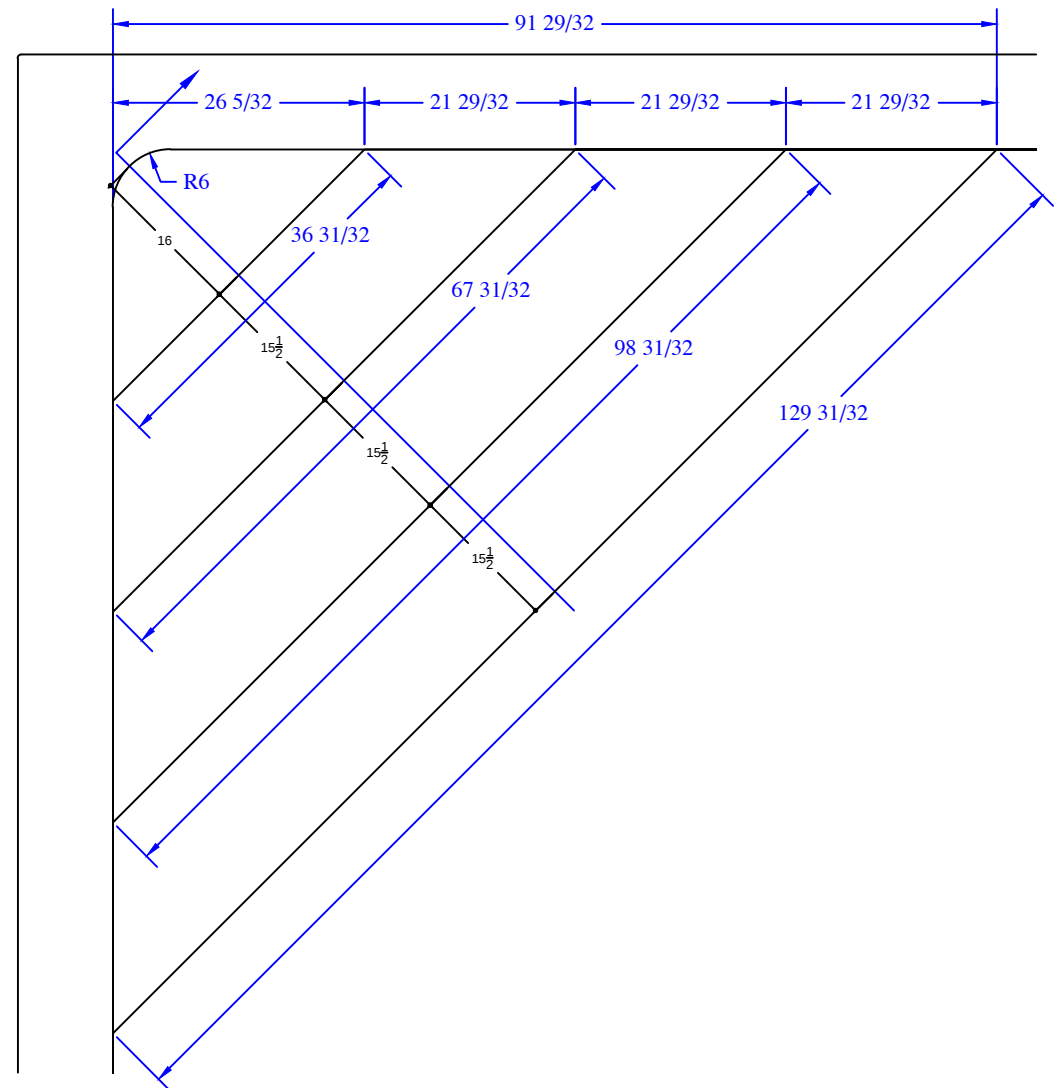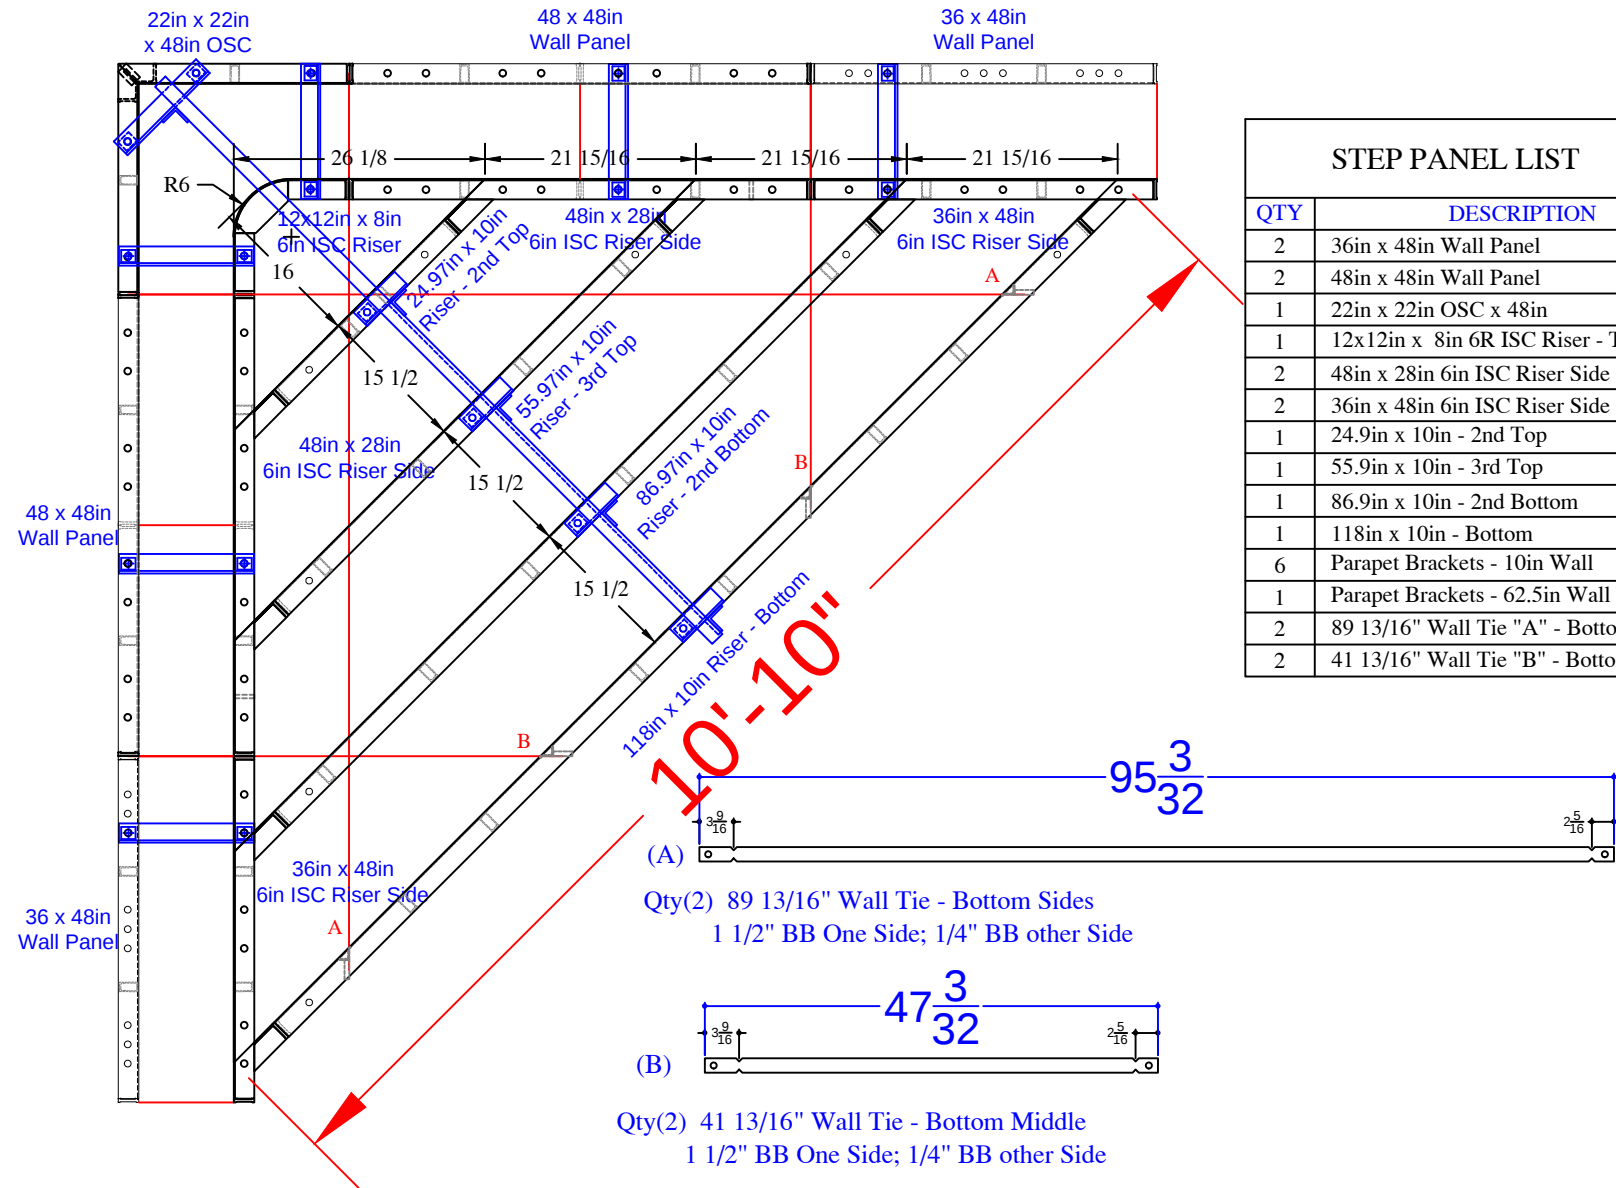

GONZALEZ - 410 Ocean Road

12' x 18' - 10" Concrete Wall - Rectangle
w/ Corner Steps & Deep End Bench w / Step Out

Pool Perimeter = 59 Ln. Ft.



Pool Area = 215 Sq.Ft.

Approximate Pool Gallons: 5,400 Gallons

Concrete Yards


- Pool Walls, Spa & Steps: 24 yards

STEP & BENCH PANEL DETAIL

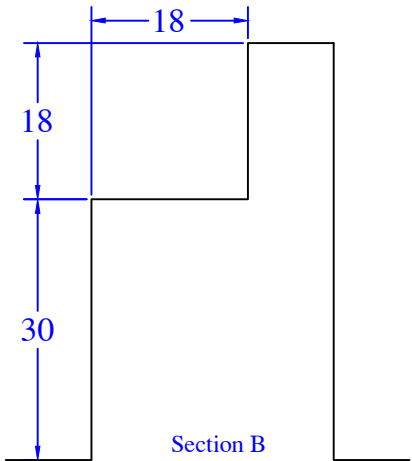
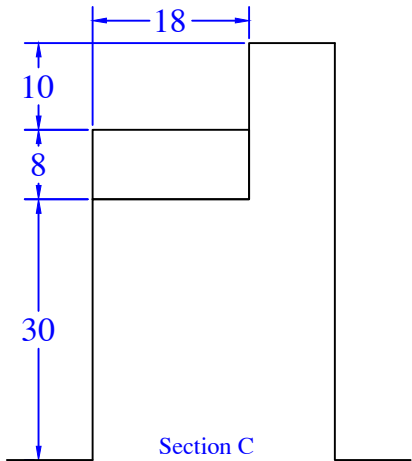


QTY	DESCRIPTION	QTY	DESCRIPTION
1	12x12in x 10in 6R ISC	2	10in x 48in Wall Panel
2	22in x 22in OSC x 48in		
		2	30in x 48in Wall Panel
1	6x18in x 8in ISC Riser	1	36in x 48in Wall Panel
1	12x12in x 18in 6R ISC		
		2	30in x 30in Wall Panel
		1	36in x 30in Wall Panel
1	10in x 48in 12in ISC 38in Riser Side		
1	12x12in x 8in Riser OSC 6R		
1	24in x 18in Wall Panel	3	36in x 18in Wall Panel
1	24in x 30in Wall Panel	1	48in x 30in Wall Panel
1	24in x 48in Wall Panel	1	30in x 10in Wall Panel
1	30in x 18in Wall Panel	12	Parapet Brackets - 10in Wall
		1	Parapet Brackets - 10.9in Step x 10
		1	Parapet Brackets - 62.5in Wall
		1	##### Overall - Bottom Sides (A)
		1	##### Overall - Bottom Middle (B)
		1	##### Overall - Bottom Middle (C)
		1	##### Overall - Bottom Middle (D)
		11	##### Overall - Bench (E)

Bench Ties:

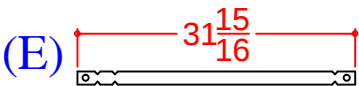

Qty (10) - ##### Overall - Bench
1/4" BB

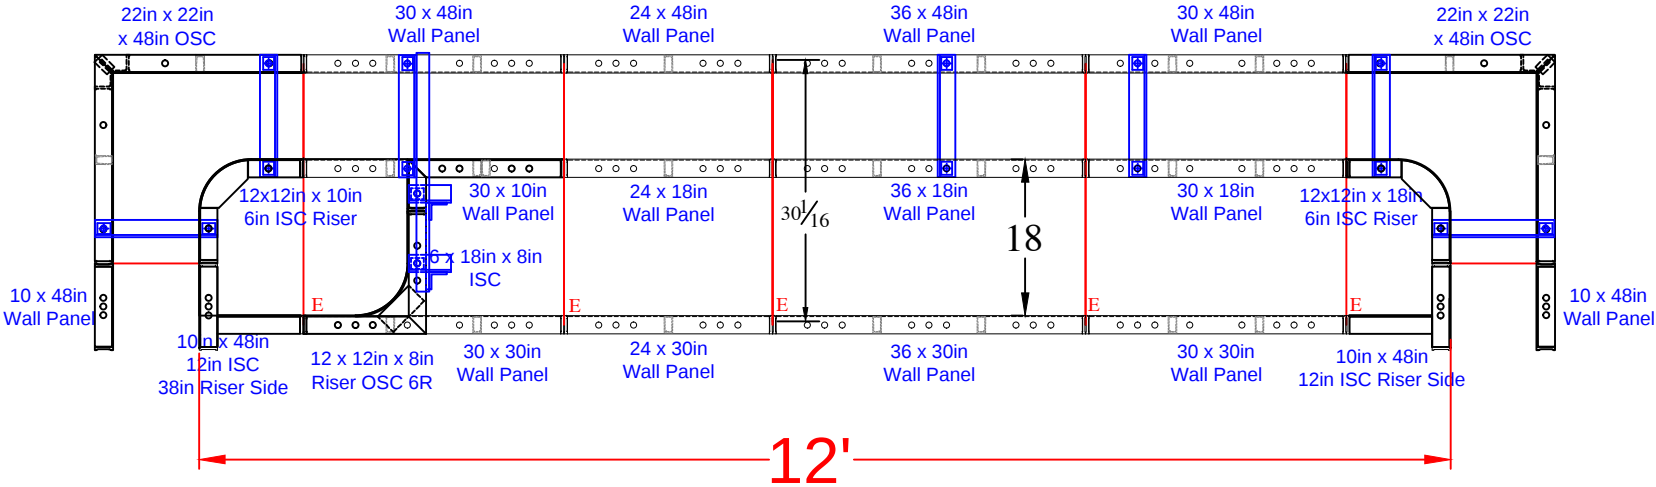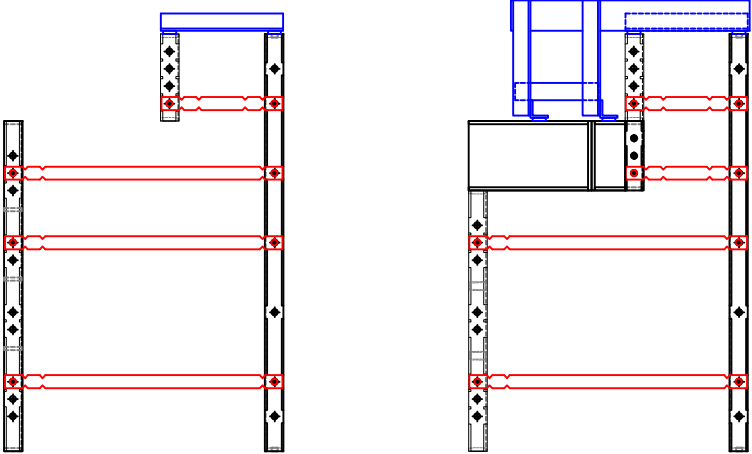


GONZALEZ - 410 Ocean Road


12' x 18' - 10" Concrete Wall - Rectangle
w/ Corner Steps & Deep End Bench w / Step Out
Pool Perimeter = 59 Ln. Ft.
Pool Area = 215 Sq.Ft.
Approximate Pool Gallons: 5,400 Gallons
Concrete Yards
- Pool Walls, Spa & Steps: 22 yards

SPA PANEL DETAIL


48" Wall Panels on Bottom

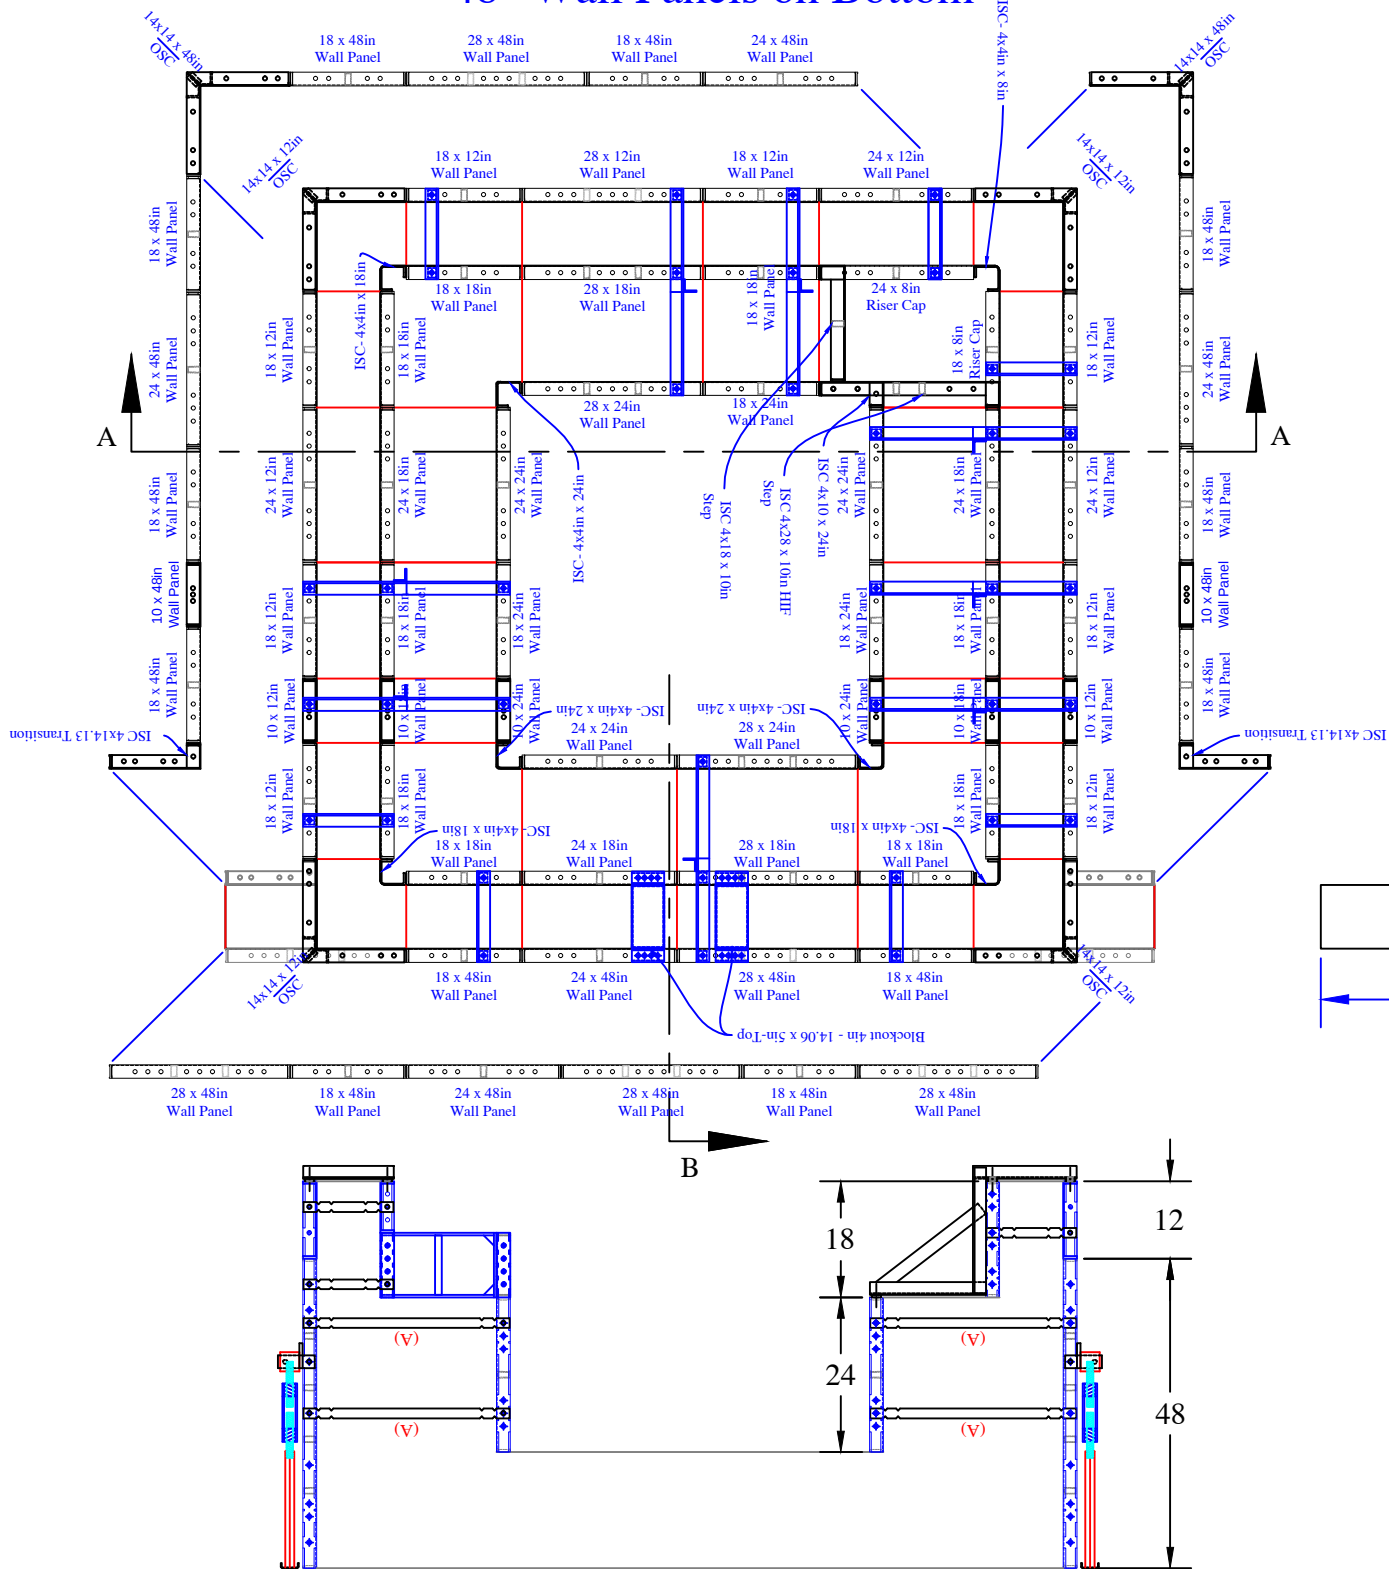

SPA TIES:

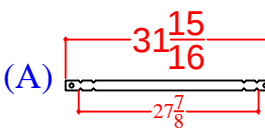

Qty (##) - Set Up - Wall Tie
1/4" BB DRN
Overall Length
#####"

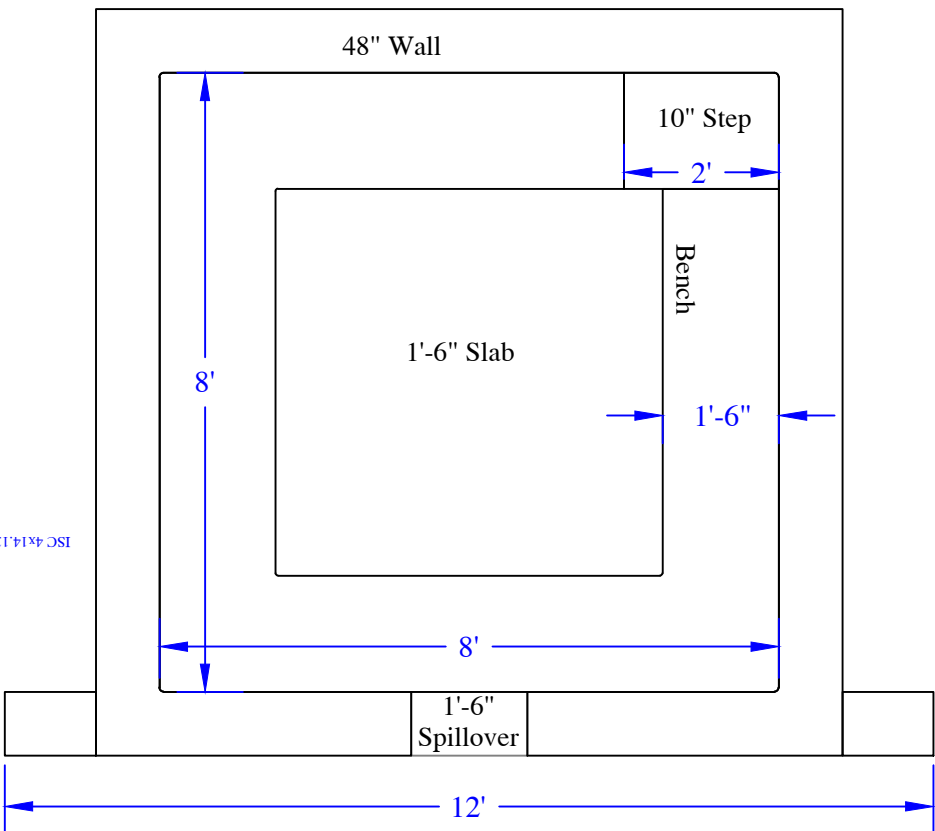

QTY	DESCRIPTION
2	10in x 48in Wall Panel
10	18in x 48in Wall Panel
4	24in x 48in Wall Panel
4	28in x 48in Wall Panel
2	10in x 24in Wall Panel
3	18in x 24in Wall Panel
3	24in x 24in Wall Panel
2	28in x 24in Wall Panel
2	10in x 18in Wall Panel
10	18in x 18in Wall Panel
4	24in x 18in Wall Panel
2	28in x 18in Wall Panel
2	10in x 12in Wall Panel
10	18in x 12in Wall Panel
4	24in x 12in Wall Panel
2	28in x 12in Wall Panel
1	18in x 8in Cap for Risers
1	24in x 8in Cap for Risers
2	4in x 14.125in ISC Transition x 48in
3	4in x 4in ISC x 24in
1	4in x 10in ISC x 24in
3	4in x 4in ISC x 18in
1	4in x 18in ISC x 10in
1	4in x 28in ISC x 10in HIF
1	4in x 4in ISC x 8in
2	14in x 14in OSC x 48in
4	14in x 14in OSC x 12in
2	Blockout 4in - 14 1/16in x 5in

QTY	DESCRIPTION
8	Parapet Brackets - 10in Wall
8	Parapet Bracket - 28in Wall- 18in Bench
4	Wall Leveler - Turnbuckle x 34.5
28	31 15/16" Overall Wall Tie "A"

GONZALEZ - 410 Ocean Road

Concrete Yards
- Pool Walls, Spa & Steps: 22 yards