

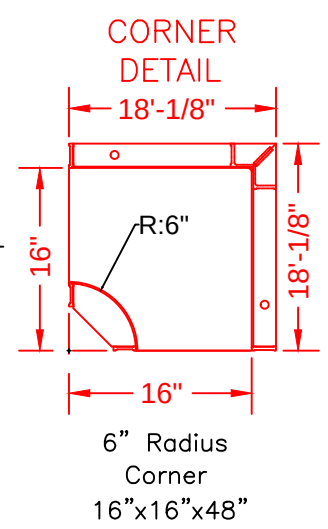


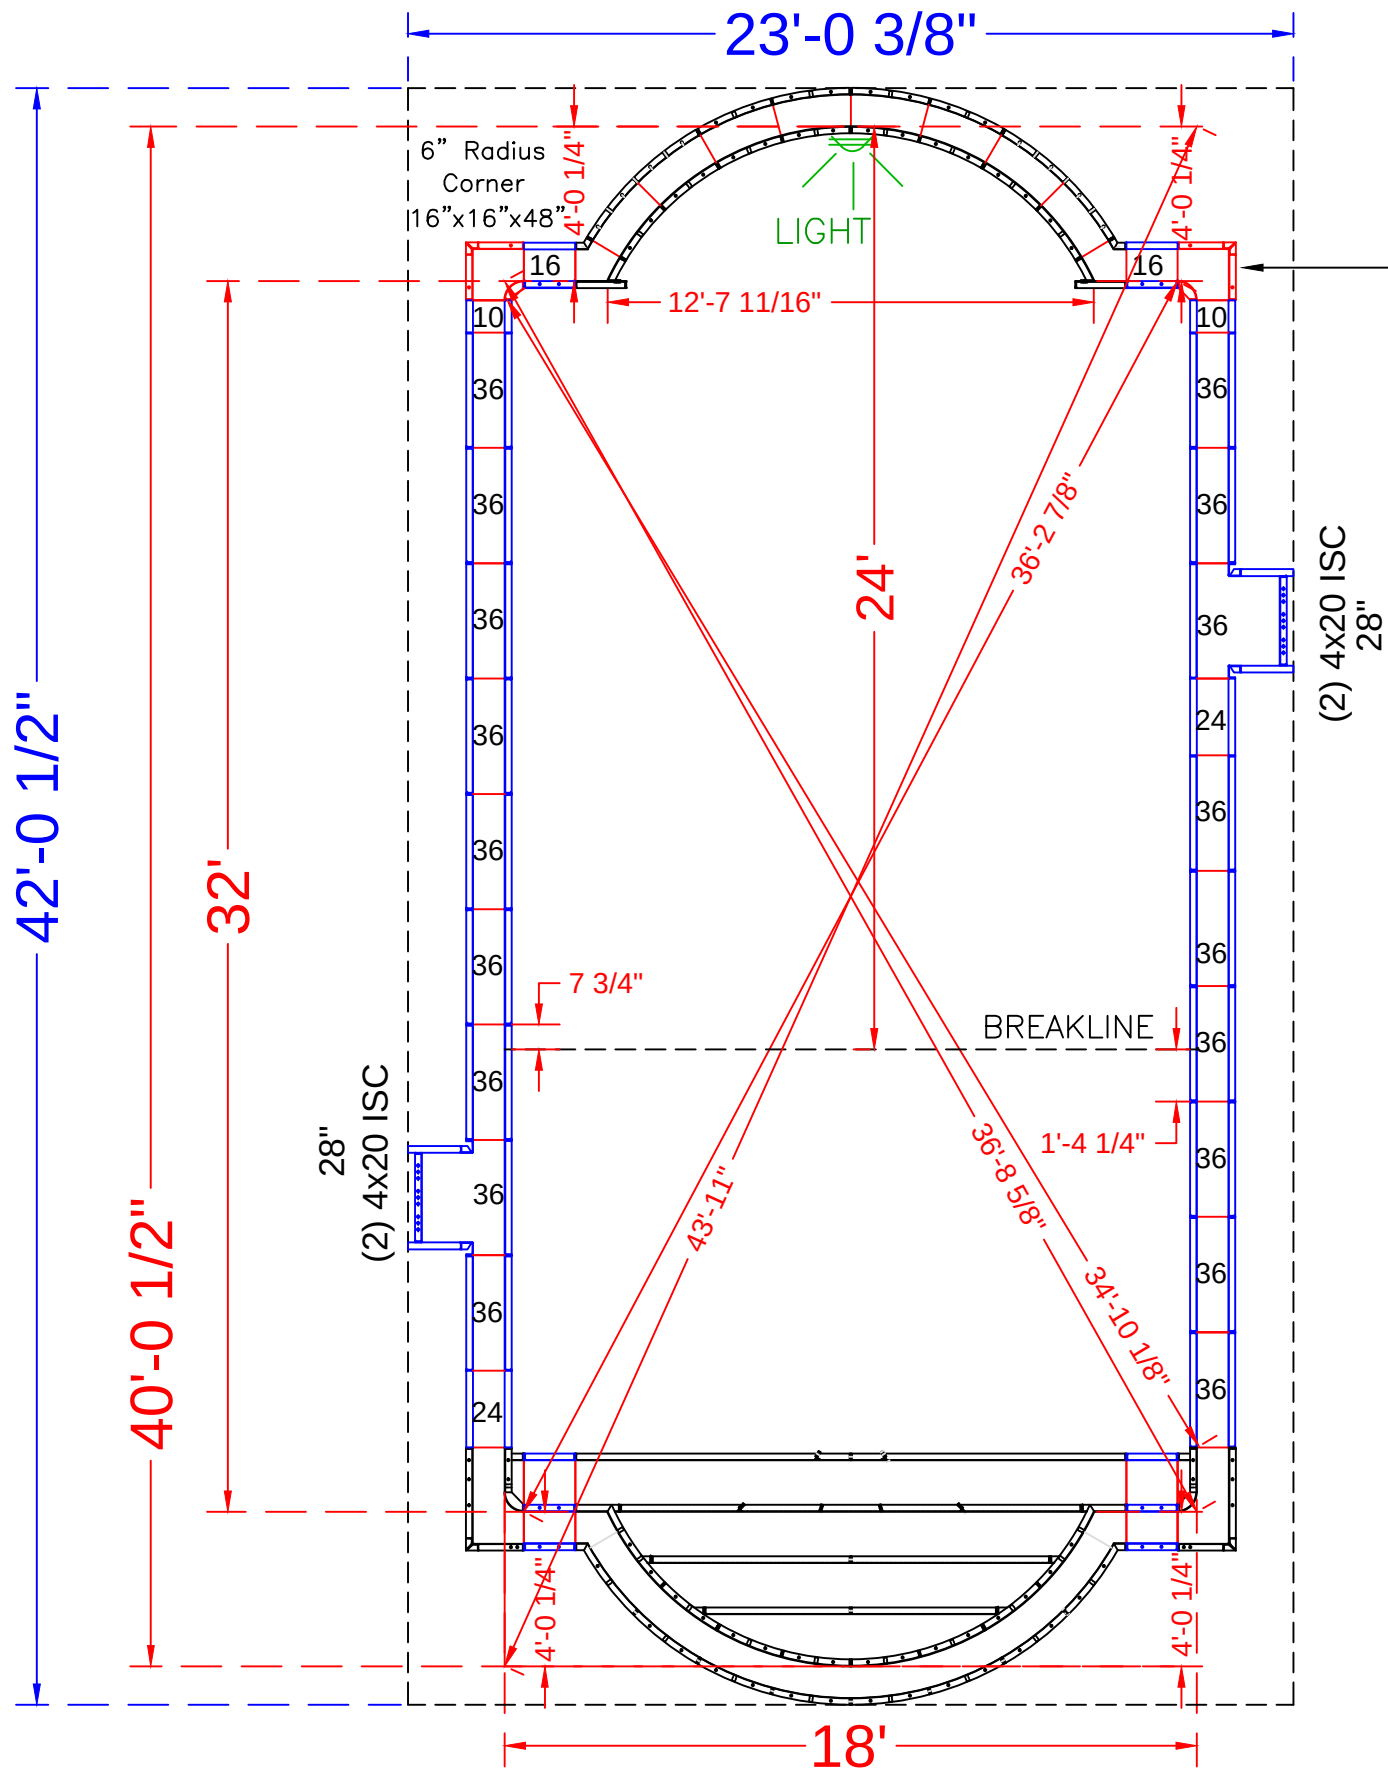

POOL PANEL DESCRIPTIONS

QTY.	DESCRIPTION
1	18' Wide Roman End Step Assembly
2	16" x 16" x 48 w/ Outside Corner-SA (6" Radius)
4	4" x 20" x 48" Adj Offset Hinged ISC (Pilaster)
	STRAIGHT PANELS
4	10" x 48" Panel
4	24" x 48" Panel
6	16" x 48" Panel *add 2 for step page (8 total)
2	28" x 48" Panel
34	36" x 48" Panel

QTY.	RADIUS PANEL DESCRIPTION	
2	49" x 48" 94" Radius Outside Panel	
2	44" x 48" 84" Radius Inside Panel	
2	51" x 48" 84" Radius Inside Panel	
2	50 1/2" x 4" x 48" 94" Radius Outside Panel	

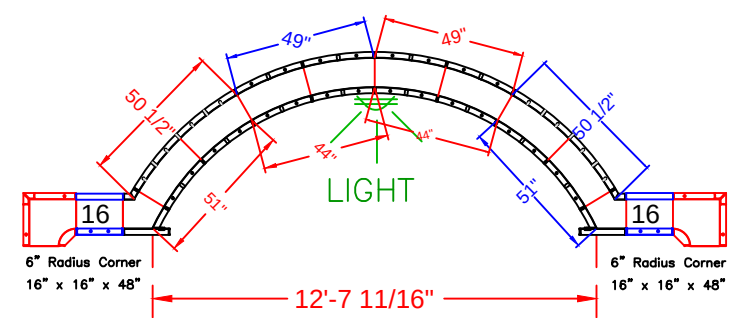


GRELICHA - 507 Darwin Boulevard

18' x 36 - 10" Concrete Wall
 Double Roman End
 w/ 18' Wide Roman End Vinyl Covered Step &
 90" Round Fiberglass Spillover Spa
 Pool Perimeter = 106'
 Pool Area = 649 S. F.
 Approximate Gallons of Pool: 27,500 Gallons
Concrete Yards
 - Pool Walls & Steps: 19 yards (18.15 exact)


PANEL LAYOUT		
JOB #: 555058		
DATE: 1-7-2016		
DRAWN BY: SA		

REVISIONS		

SEASONAL WORLD
 WE BUILD BACKYARDS!

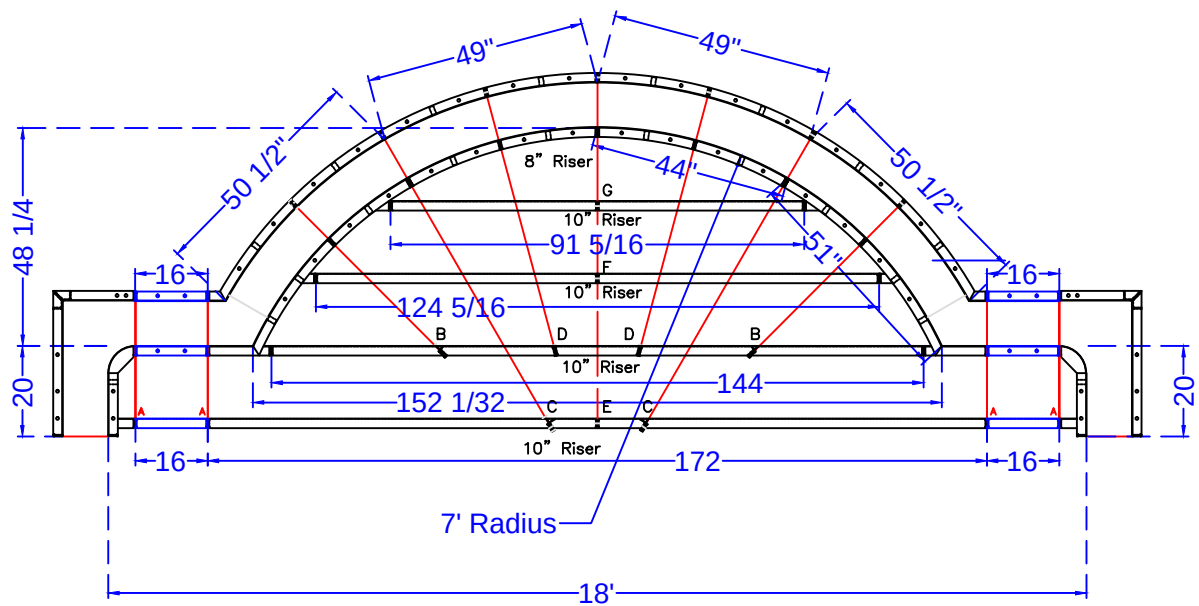

18' ROMAN END STEP ASSEMBLY SHOWN x 48
SCALE: 1' = 1/4"

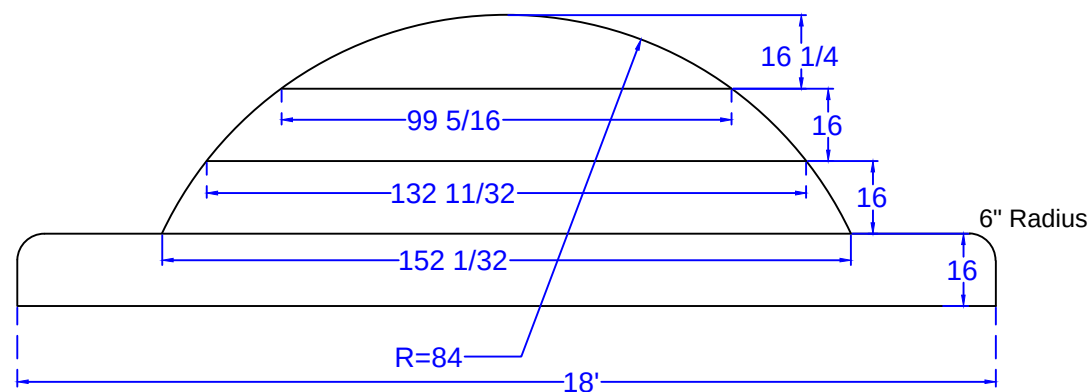

STEP DETAIL
SCALE: 1' = 1/4"

STEP PANEL DESCRIPTIONS

7' RADIUS ROMAN END STEP WITH 8" AND 10" RISERS		
PAGE	QTY.	DESCRIPTION
2 of 18	2	6x20 x 48 ISC Riser Side
4 of 18	2	16x30 x 48 OSC Form
5 of 18	2	51 x 4 x 38 84 Radius ISC Zee Riser Side
8 of 18	2	50 1/2 x 4 x 48 94 Radius OS Panel
10 of 18	2	44 x 8 84 Radius IS Panel Top Riser
14 of 18	2	49 x 48 94 Radius OS Panel
16 of 18	3	Risers - Top Center (1)91 5/16, (2)62 5/32
17 of 18	3	Risers - Bottom Center (1)144, (2)86
18 of 18	2	Risers - Bottom Outer Edge
	2	16 x 48 SA Panel
	2	16 x 38 SA Panel
	2	16 x 10 SA Panel

Qty (4) Bottom Sides 26" Full Tie	29 5/16 (A)
Qty (2) 2nd Bottom Sides 43 5/16" Tie	48 11/16 (B)
Qty (2) Bottom Middle 71 1/16" Tie	76 9/32 (C)
Qty (2) 2nd Bottom Middle 56 7/8" Tie	61 3/32 (D)
Qty (2) Bottom Center 74 1/8" Tie	78 1/4 (E)
Qty (1) 2nd Top Center 42 1/8" Tie	46 1/4 (F)
Qty (1) Top Center 26 1/8" Tie	30 1/4 (G)

18' ROMAN END STEP - TIES
SCALE: 1' = 1/4"

GRELICHA - 507 Darwin Boulevard

18' x 36 - 10" Concrete Wall
Double Roman End
w/ 18' Wide Roman End Vinyl Covered Step &
90" Round Fiberglass Spillover Spa
Pool Perimeter = 106'
Pool Area = 649 S. F.
Approximate Gallons of Pool: 27,500 Gallons

Concrete Yards
- Pool Walls & Steps: 19 yards (18.15 exact)

STEP DETAIL

JOB #: 555058
DATE: 1-7-2016
SCALE: 1' = 1/8 "
DRAWN BY: SA



SEASONAL WORLD
WE BUILD BACKYARDS!