


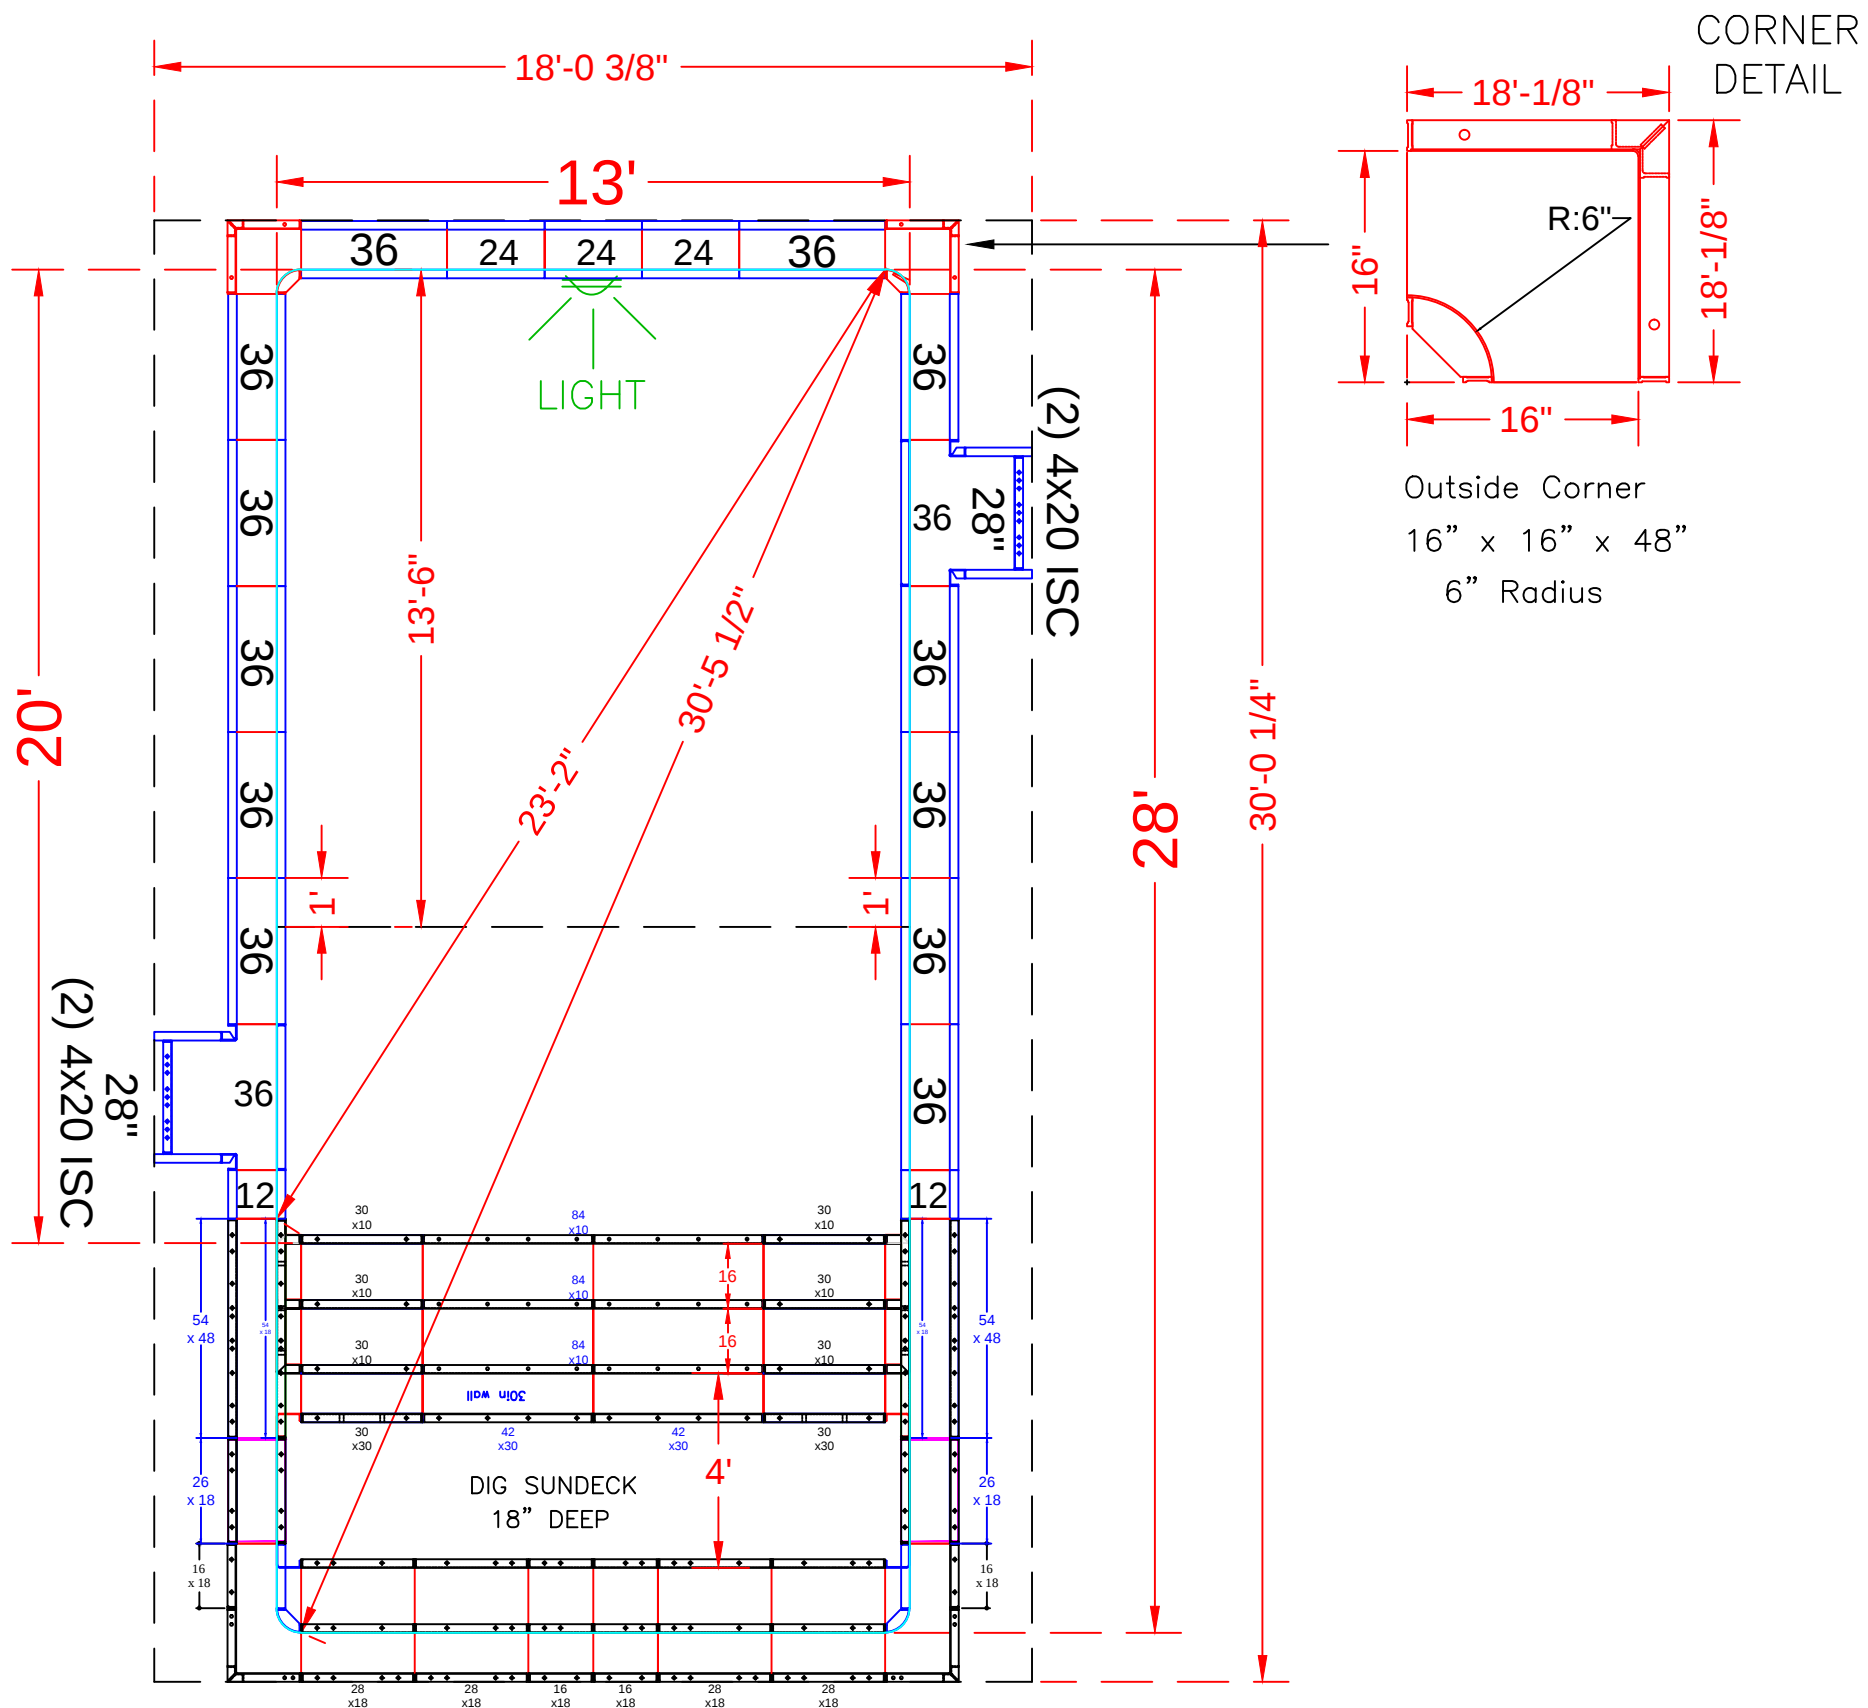

POOL PANEL DESCRIPTIONS

Skimmer Sides }
Skimmers }
See Detail Page }

QTY.	DESCRIPTION
4	4" x 20" x 48" Adj Offset Hinged ISC (Pilaster)
2	28" x 48" Panel-SA
1	13' Wide Sun Deck Assembly
Corner Panels	
2	16" x 16" w/ 6" Radius Inside Corner-SA
Straight Panels	
4	12" x 48" Panel
6	24" x 48" Panel (Light Panel)
26	36" x 48" Panel

GROESCH - 1029 Center Street

13' x 28' - 10" Concrete Wall - Rectangle
w/ 13' Wide Vinyl Covered Sun Deck / Steps

Pool Perimeter = 82'

Pool Area = 364 S. F.

Approximate Gallons of Pool: 11,140 Gallons

Concrete Yards

- Pool Walls & Steps: 14 yards (12.92 exact)

PANEL LAYOUT

JOB #: 500323

DATE: 10-24-2013



SCALE: 1' = 1/8 "

DRAWN BY: SA & LH

REVISIONS



print #	print #	QTY.	DESCRIPTION	print #	print #	QTY.	DESCRIPTION	print #	print #	QTY.	DESCRIPTION
RESSD 7.03	ESSD 1.54	2	54 x 48in Wall Panel	RESSD 7.09	ESSD 4.84	3	84 x 10in Riser	RESSD 7.11	ESSD 6.16.18	2	16 x 16 x 18in OSC
RESSD 7.02	ESSD 2.42	2	42 x 30in Wall Panel		ESSD 4.56	2	56 x 10in Riser		ESSD 7.6.8.6R	2	6 x 6 x 8in - 6in Rad ISC
RESSD 7.01	ESSD 2.30	2	30 x 30in Wall Panel						ESSD 7.6.10	2	6 x 6 x 10in ISC
					ESSD 4.32	1	32 x 10in Riser	RESSD 7.17	ESSD 7.6.30	2	6 x 6 x 30in ISC
RESSD 7.05	ESSD 3.54	2	54 x 18in Wall Panel	RESSD 7.08	ESSD 4.30	6	30 x 10in Riser	RESSD 7.13	ESSD 8.386.30	2	38x6x30in ISC Riser Side
								RESSD 7.19	ESSD 9.10.25	2	14 1/16 x 24 31/32 BO
	ESSD 3.36	1	36 x 18in Wall Panel					RESSD 7.20	ESSD 9.10.30	2	14 1/16 x 30 Blockoff
RESSD 7.07	ESSD 3.28	4	28 x 18in Wall Panel		ESSD 5.56	2	56 x 8in Riser				
RESSD 7.06	ESSD 3.26	4	26 x 18in Wall Panel		ESSD 5.36	1	36 x 8in Riser				
					ESSD 5.32	1	32 x 8in Riser				
	ESSD 3.16	4	16 x 18in Wall Panel								
					ESSD 5.16	2	16 x 8in Riser				

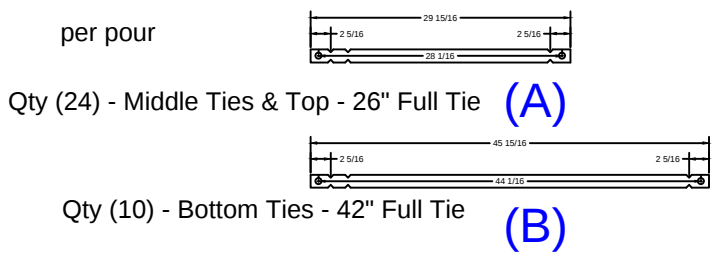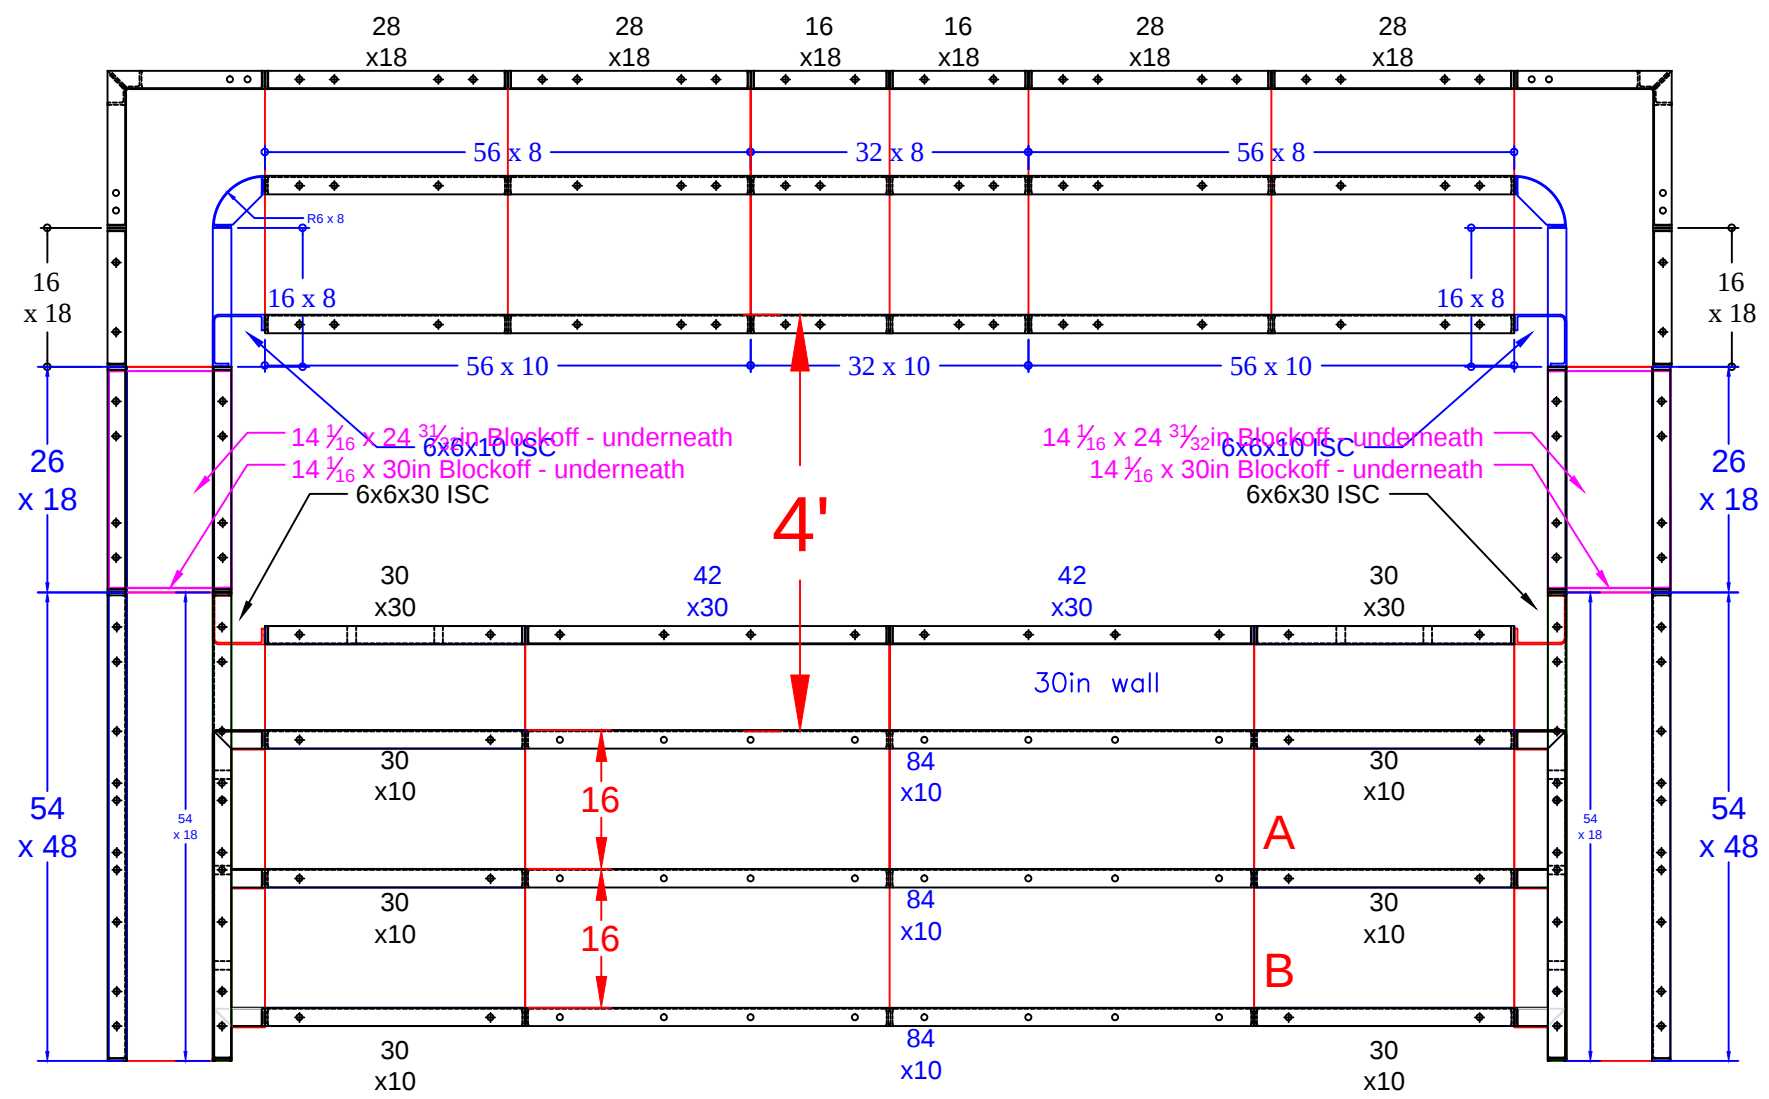

GROESCH - 1029 Center Street
13' x 28' - 10" Concrete Wall - Rectangle
w/ 13' Wide Vinyl Covered Sun Deck / Steps
Pool Perimeter = 82'
Pool Area = 364 S. F.
Approximate Gallons of Pool: 11,140 Gallons
Concrete Yards
- Pool Walls & Steps: 14 yards (12.92 exact)

SUN DECK DETAIL			
JOB #: 500323			
DATE: 10-24-2013			
SCALE: 1' = 1/8 "			
DRAWN BY: SA & LH			

SEASONAL WORLD
WE BUILD BACKYARDS!