


NODE POINT MEASUREMENTS

A-B = 50'-0"	F-G = 8'-1"
A-C = 25'-10"	F-H = 12'-9"
A-D = 21'-1"	F-I = 20'-9"
A-E = 34'-11"	F-J = 29'-5"
A-F = 35'-7"	F-K = 34'-7"
A-G = 43'-5"	F-L = 32'-8"
A-H = 45'-8"	F-M = 22'-6"
A-I = 46'-5"	F-N = 13'-11"
A-J = 37'-10"	
A-K = 19'-0"	G-H = 6'-9"
A-L = 19'-0"	G-I = 17'-5"
A-M = 14'-3"	G-J = 30'-11"
A-N = 23'-11"	G-K = 40'-6"
	G-L = 38'-6"
B-C = 45'-5"	G-M = 29'-10"
B-D = 37'-0"	G-N = 21'-11"
B-E = 38'-7"	
B-F = 21'-3"	H-I = 11'-2"
B-G = 20'-9"	H-J = 26'-9"
B-H = 27'-2"	H-K = 39'-10"
B-I = 38'-3"	H-L = 37'-10"
B-J = 50'-5"	H-M = 31'-7"
B-K = 54'-4"	H-N = 26'-5"
B-L = 52'-6"	
B-M = 40'-1"	I-J = 18'-1"
B-N = 26'-5"	I-K = 36'-1"
	I-L = 34'-3"
C-D = 10'-6"	I-M = 32'-3"
C-E = 11'-9"	I-N = 32'-1"
C-F = 24'-5"	
C-G = 28'-11"	J-K = 22'-0"
C-H = 27'-5"	J-L = 20'-8"
C-I = 23'-3"	J-M = 26'-3"
C-J = 12'-2"	J-N = 34'-0"
C-K = 12'-10"	
C-L = 11'-0"	K-L = 2'-0"
C-M = 14'-3"	K-M = 15'-5"
C-N = 24'-3"	K-N = 29'-7"
D-E = 14'-5"	L-M = 14'-0"
D-F = 17'-5"	L-N = 27'-11"
D-G = 24'-1"	
D-H = 25'-1"	M-N = 14'-4"
D-I = 25'-6"	
D-J = 21'-4"	
D-K = 17'-5"	
D-L = 15'-7"	
D-M = 6'-10"	
D-N = 13'-10"	
E-F = 17'-8"	
E-G = 19'-5"	
E-H = 16'-4"	
E-I = 11'-10"	
E-J = 11'-10"	
E-K = 24'-6"	
E-L = 22'-8"	
E-M = 21'-0"	
E-N = 24'-3"	

POOL PANEL DESCRIPTIONS

QTY.	DESCRIPTION
1	8'-4" x 5'-4" x 48" Step Assembly w/ 2' Radius
4	4" x 20" x 48" Adj Offset Hinged ISC (Pilaster)
	Straight Panels
2	10" x 48" Panel
2	12" x 48" Panel
2	16" x 48" Panel
2	18" x 48" Panel
2	20" x 48" Panel
6	24" x 48" Panel (Light Panel)
2	28" x 48" Panel
9	36" x 48" Panel
	Radius Panels
3	18 1/4" x 48" 24" Radius 45° Corners
3	26" x 48" 34" Radius 45° Corners
3	28" x 48" - 36" Radius Panel
3	36" x 48" - 46" Radius Panel
1	16 3/4" x 48" - 48" OS Radius Panel
1	20 1/4" x 48" - 58" IS Radius Panel
6	33 1/2" x 48" - 48" IS Radius Panel
6	40 1/2" x 48" - 58" OS Radius Panel
9	33 1/2" x 48" - 96" IS Radius Panel
8	37" x 48" - 106" OS Radius Panel
1	50 1/4" x 48" - 96" IS Radius Panel
1	55 1/2" x 48" - 106" OS Radius Panel
1	18 3/4" x 48" - 108" OS Radius Panel
1	20 1/2" x 48" - 118" Radius Panel
3	37 3/4" x 48" - 108" OS Radius Panel
3	41 1/4" x 48" - 118" IS Radius Panel

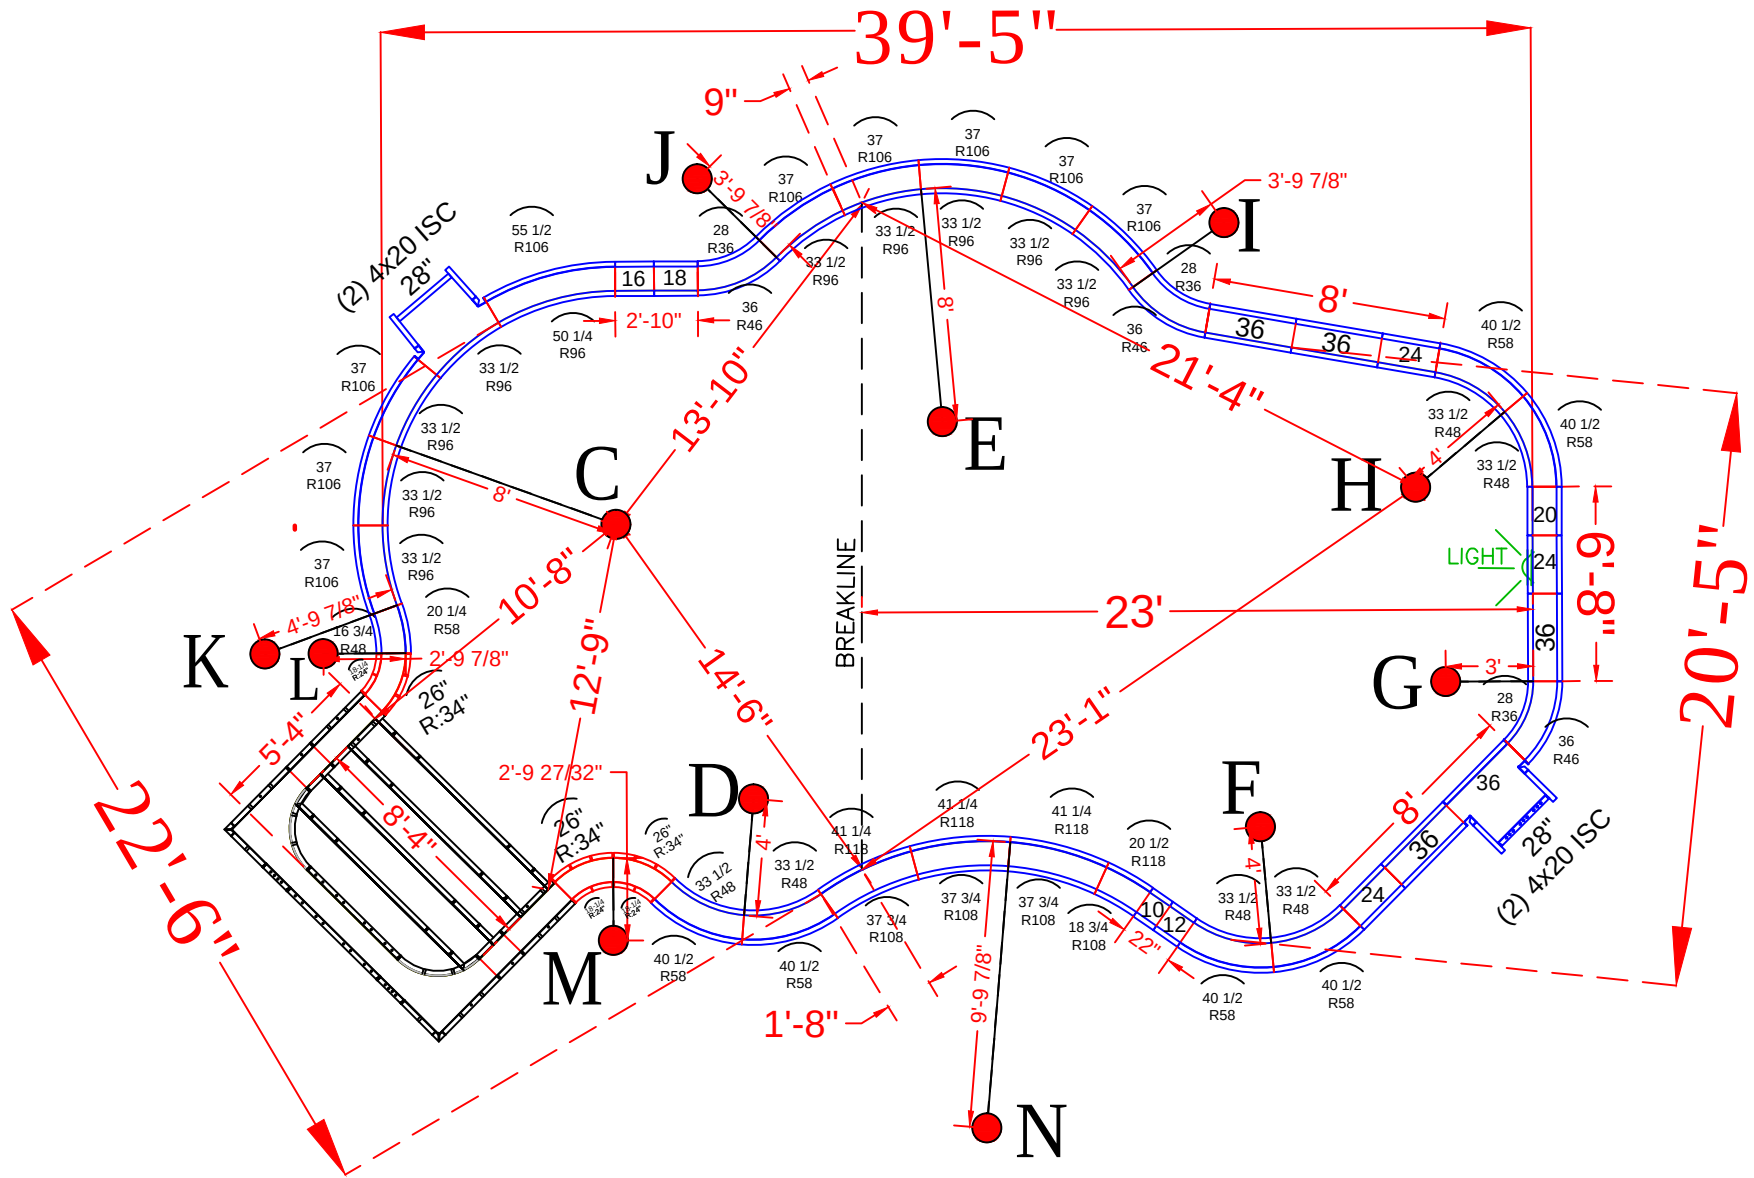

GRUEIRO - 2 Parkside Drive

20' x 40' - 10" Concrete Wall - Freeform
w/ 8'-4" x 5'-4" Vinyl Covered Step
Pool Perimeter = 120'
Pool Area = 800 S. F.
Approximate Gallons of Pool: 28,700 Gallons

Concrete Yards
- Pool Walls & Steps: 21 yards (19.9 exact)



PANEL LAYOUT

JOB #: 555326
DATE: 1-21-2018
DRAWN BY: SA


REVISIONS




SEASONAL WORLD
WE BUILD BACKYARDS!

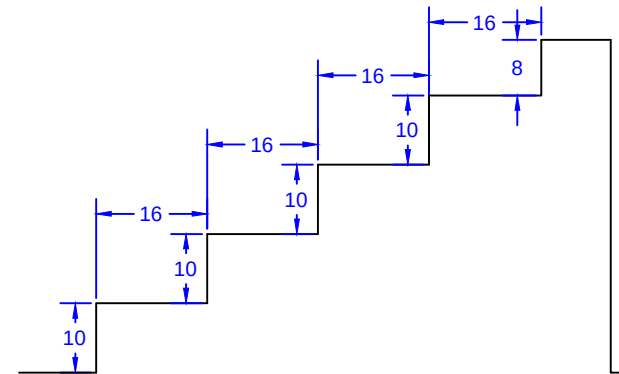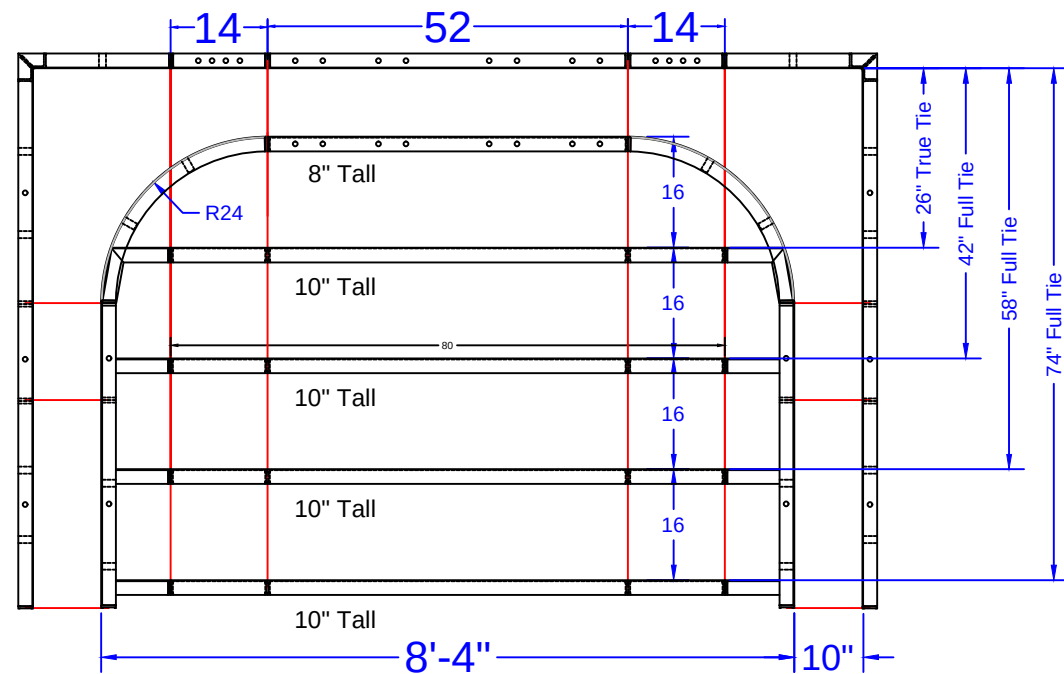

STEP TIES:

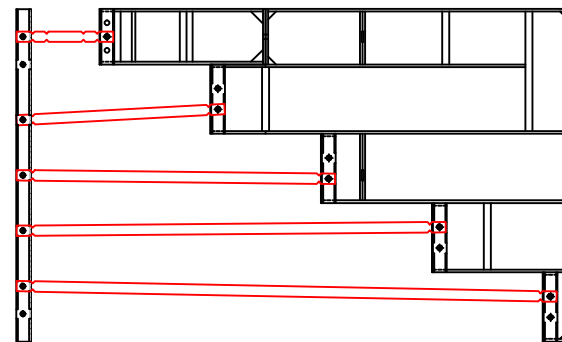

8'-4" x 5'-4" Outside End Step - 24" Radius Corners

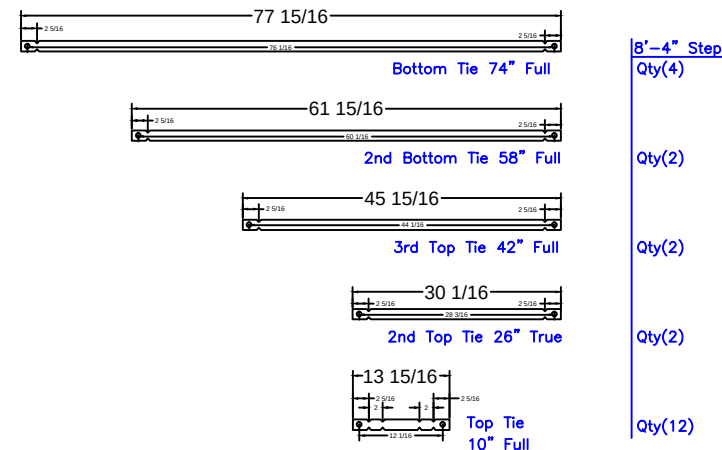

GRUEIRO - 2 Parkside Drive

20' x 40' - 10" Concrete Wall - Freeform

w/ 8'-4" x 5'-4" Vinyl Covered Step

Pool Perimeter = 120'

Pool Area = 800 S. F.

Approximate Gallons of Pool: 28,700 Gallons

Concrete Yards

- Pool Walls & Steps: 21 yards (19.9 exact)

STEP PANEL DESCRIPTIONS

PAGE	QTY.	DESCRIPTION
OES 8.1	2	20 x 78 Outside Corner x 48
OES 8.2	2	10 x 52 ISC Riser Side x 48
OES 8.3	2	38 x 8 - 24" Radius ISC Top Step Riser
OES 8.4	1	52 x 8 Top Step Riser
OES 8.5	4	80 x 10 Step Riser
OES 8.6	1	52 x 48 SA Panel
OES 8.7	2	14 x 48 SA Panel

STEP DETAIL

JOB #: 555326

DATE: 1-21-2018

SCALE: 1' = 1/8 "

DRAWN BY: SA



SEASONAL WORLD
WE BUILD BACKYARDS!