


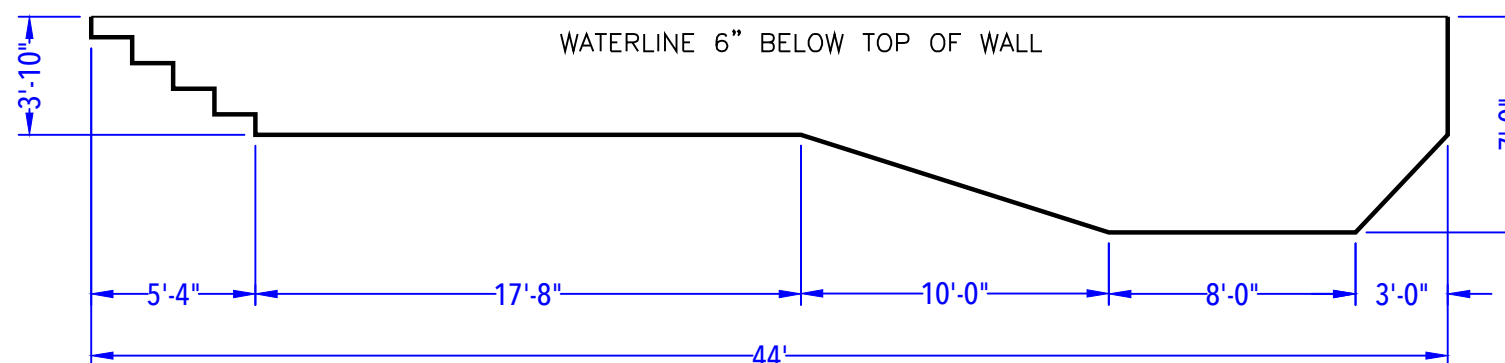
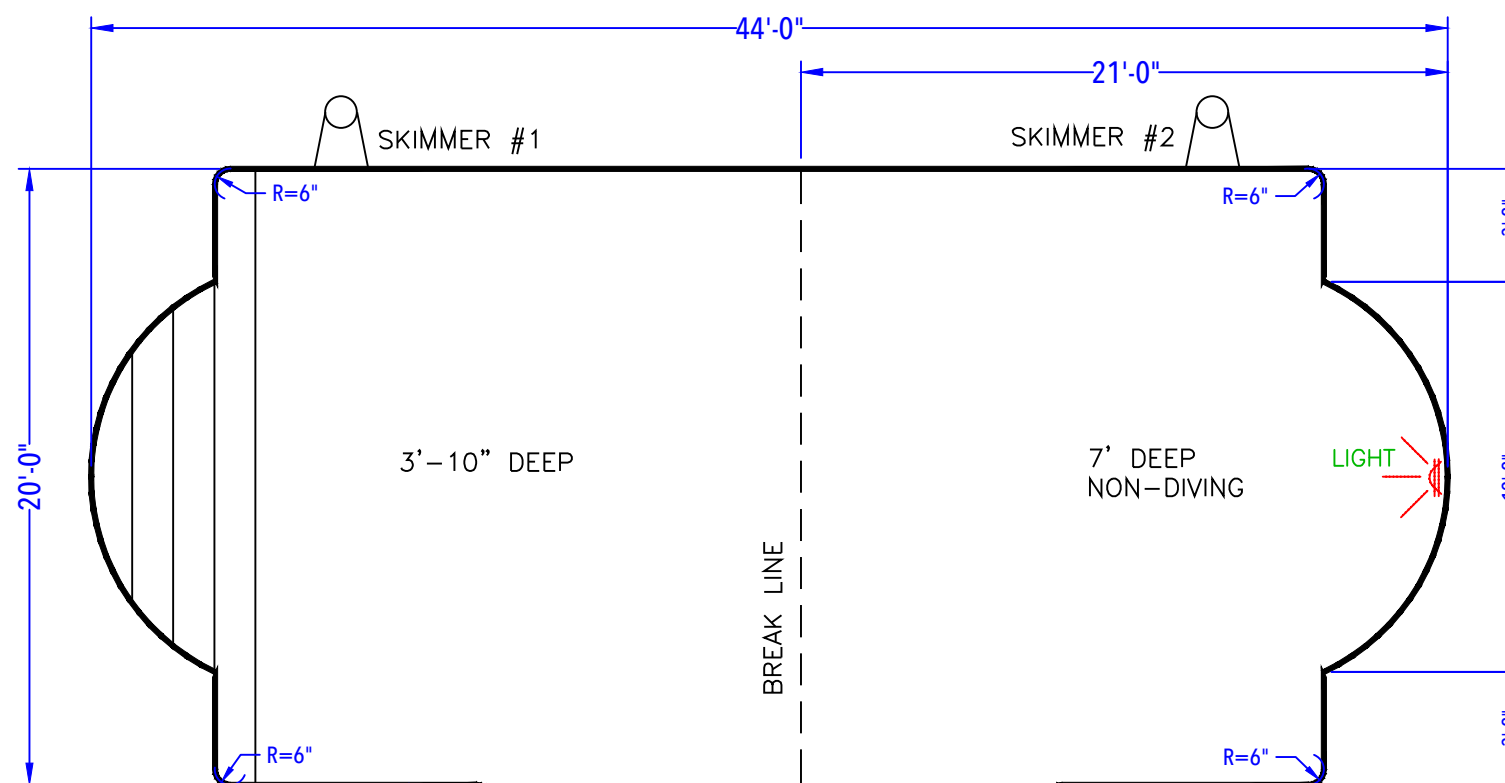


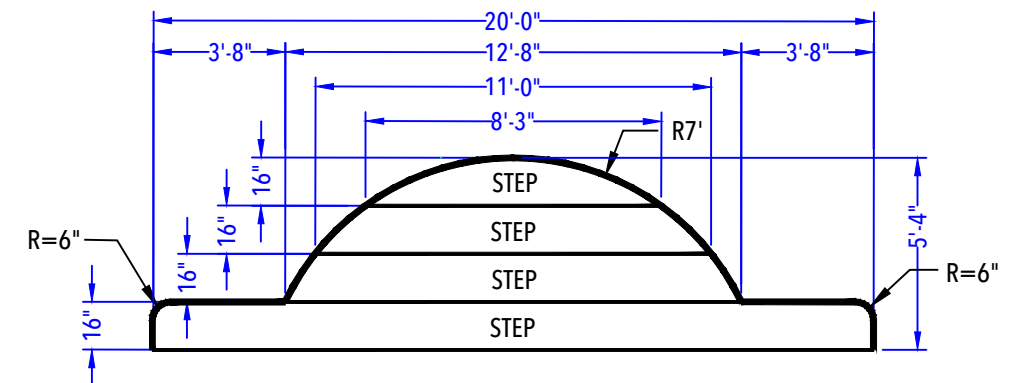

DEPTH DETAIL

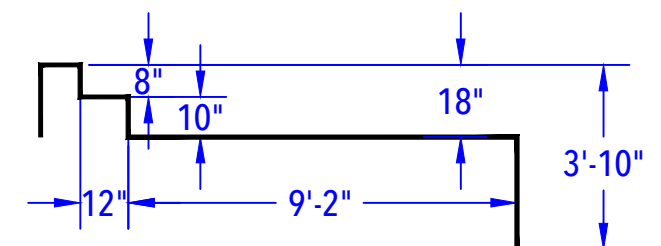

ENTRY STEP DETAIL
(After Concrete & Liner)
N.T.S.

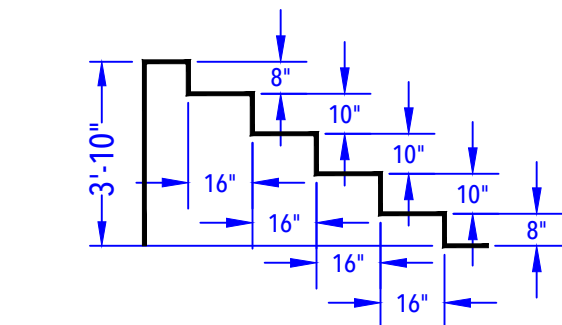

SIDE SUN DECK DETAIL
(After Concrete & Liner)
N.T.S.

GUGLIEMO - 111 Grenoble Court

20' x 44' - 10" Concrete Wall - Double Roman End
w/ 20' Wide Roman End Vinyl Covered Step & 10'-2" x 18' Sun Deck
Pool Perimeter = 130' Pool Area = 941 S. F.
Approximate Gallons of Pool: 32,845 Gallons

CUSTOMER APPROVAL:

X _____ DATE: _____.

POOL LAYOUT PLAN

JOB #: 500322
DATE: 04-08-2014
SCALE: 1' = 1/6"
DRAWN BY: LKH

NO.	REVISION	DATE