


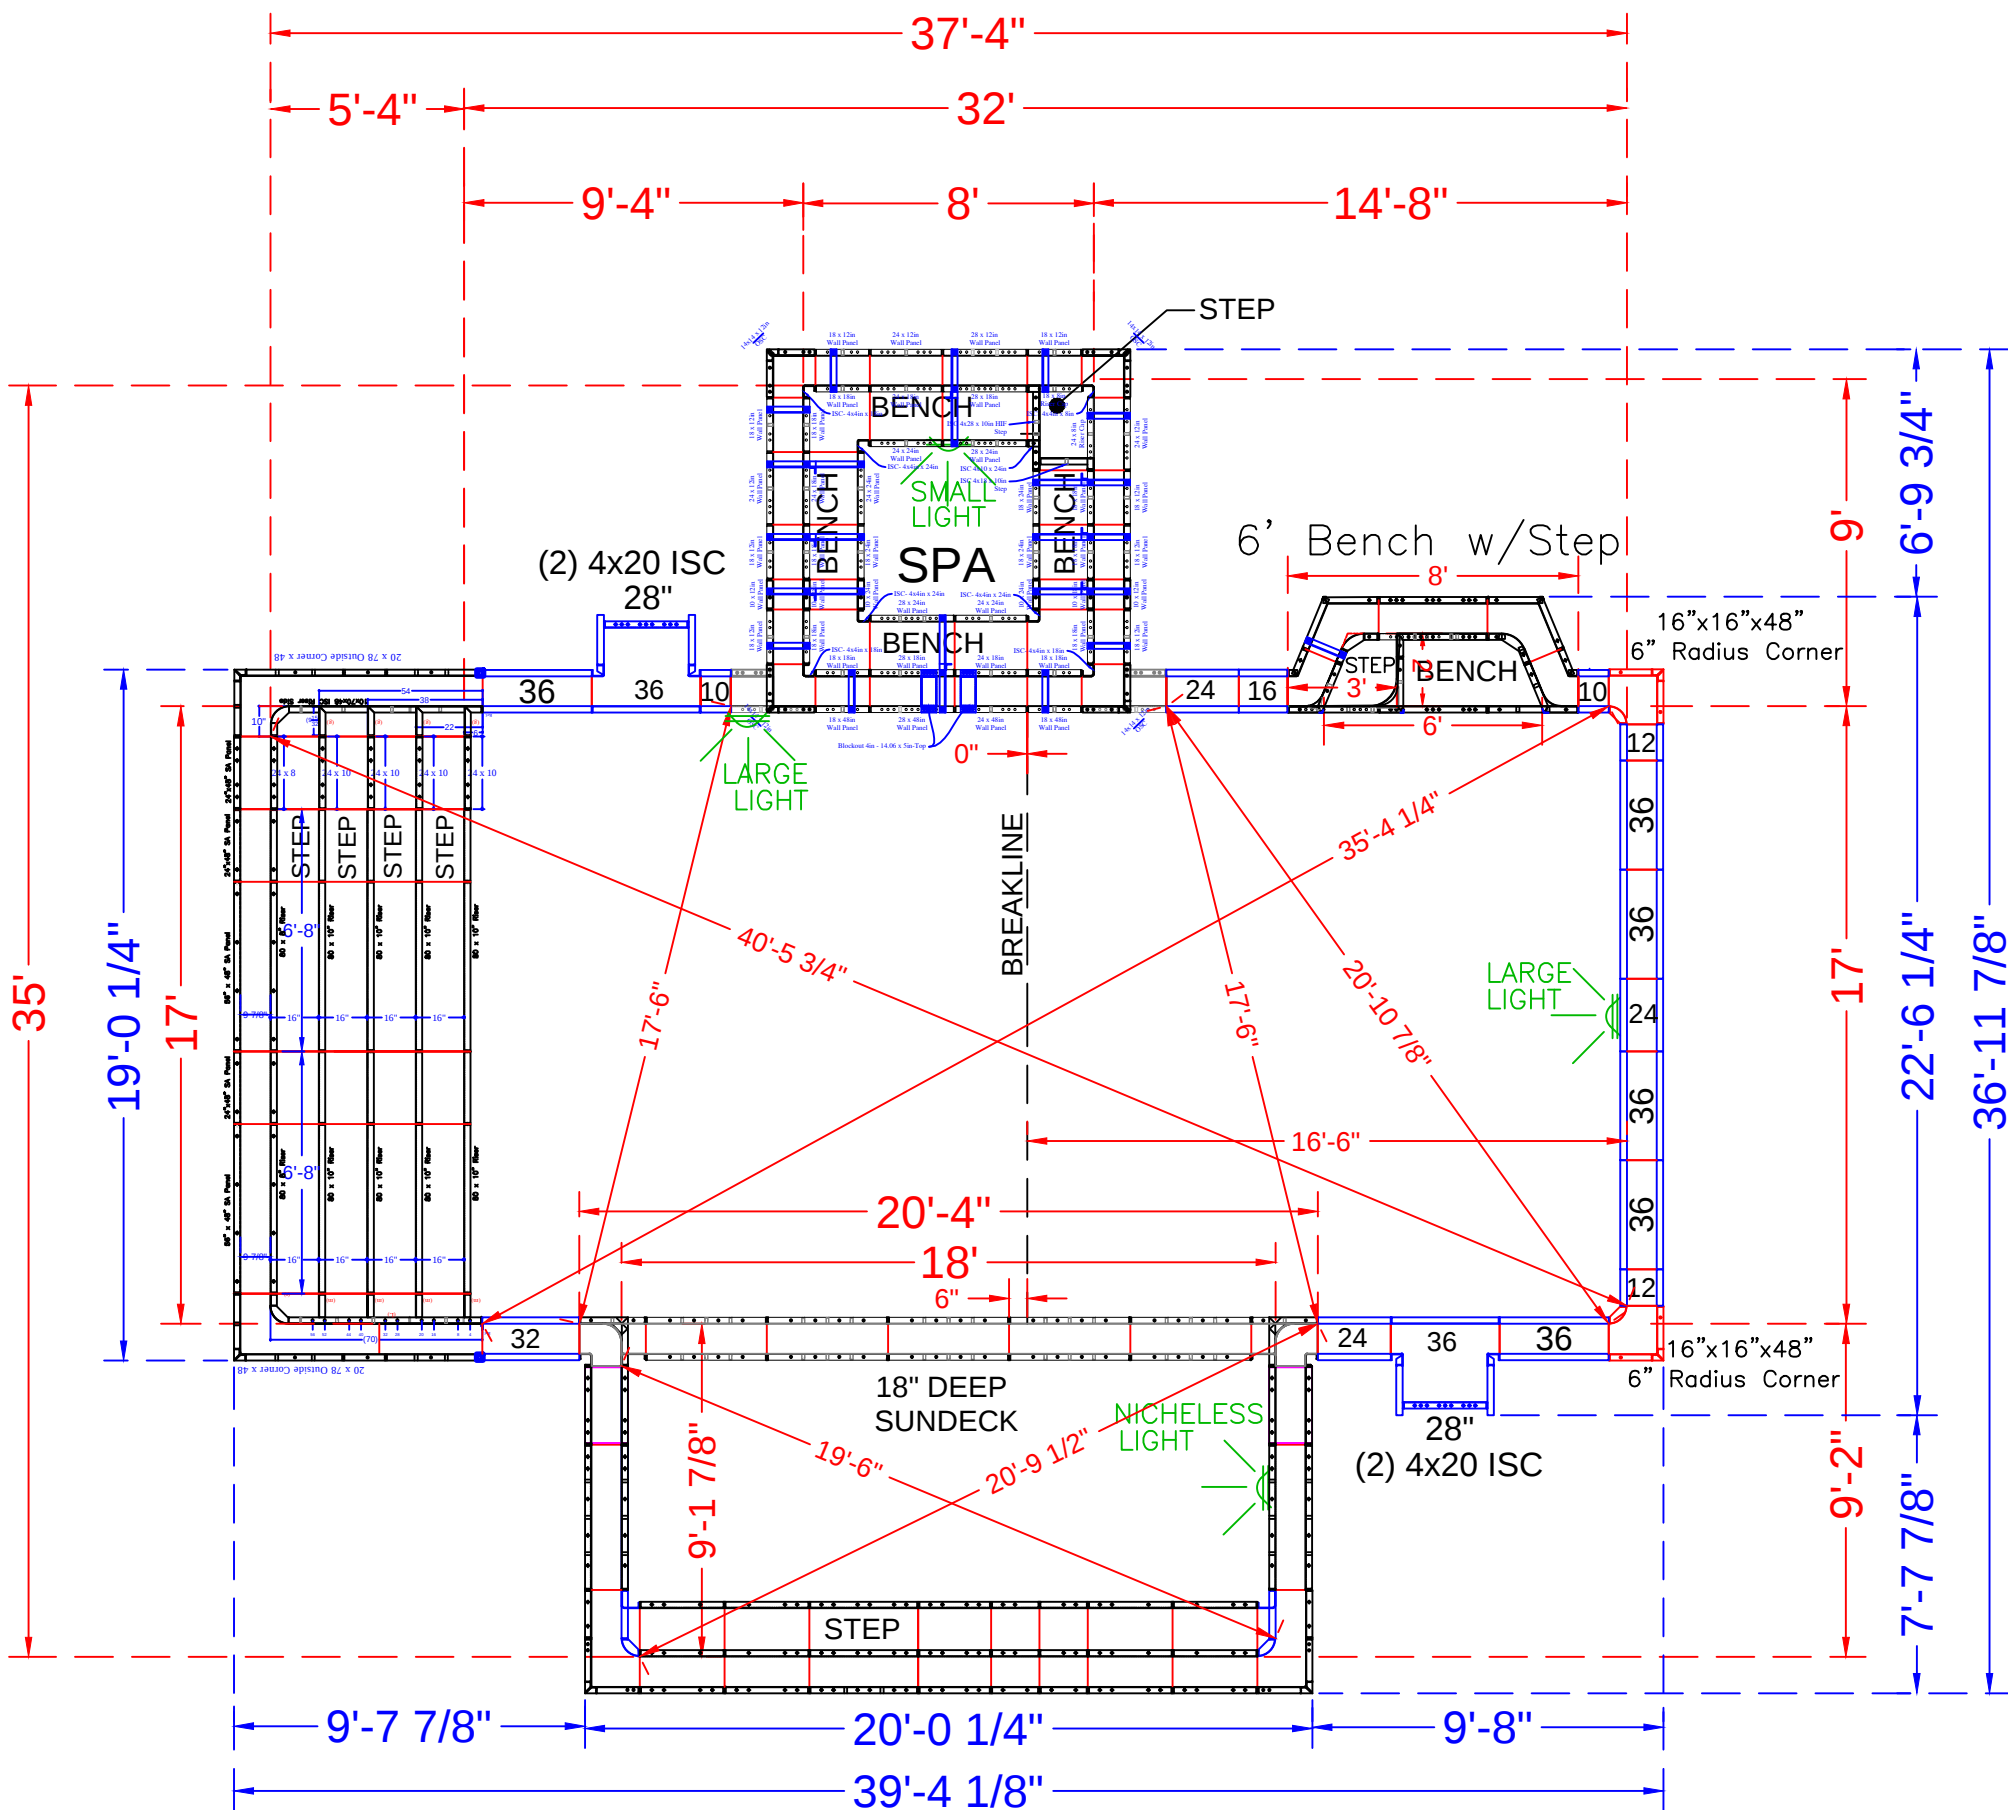

NOTE: SEE CONSTRUCTION DRAWING FOR POOL LOCATION

POOL PANEL DESCRIPTIONS	
QTY.	DESCRIPTION
1	17' x 48" Custom Rectangle Step Assembly
1	18' Wide Custom Rectangle Side Sundek Assembly
1	8' x 8' Square Spa Assembly
1	6' Straight Bench Assembly w/step out
	Corner Panels
4	4" x 20" x 48" Adj Offset Hinged ISC (Pilaster)
2	16" x 16" w/ 6" Radius Inside Corner-SA
	Straight Panels
4	10" x 48" Panel
4	12" x 48" Panel
2	16" x 48" Panel
6	24" x 48" Panel
2	28" x 48" Panel
2	32" x 48" Panel
14	36" x 48" Panel

GUTCH - 24 Neal Drive

17' x 37' - 10" Concrete Wall With
5'-4" x 17'-0" Vinyl Covered End Step & 9'-2" x 18'-0"
Vinyl Covered Sundek w/ 6' Bench & Step out
Pool Perimeter = 127' Pool Area = 811 S. F.
Approximate Gallons of Pool: 20,848 Gallons


Concrete Yards
- Pool Walls, Spa & Steps: 36.5 yards (34.5 exact)

PANEL LAYOUT		
JOB #: 181238		
DATE: 12-29-2018		
DRAWN BY: SA		


REVISIONS		

*ALL BACK WALLS ARE 48" TALL


STEP TIES:

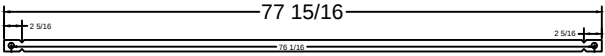


Bottom Tie 74" Full

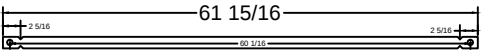


2nd Bottom Tie 58" Full

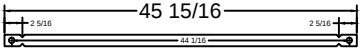



3rd Top Tie 42" Full

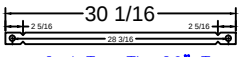


2nd Top Tie 26" True

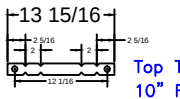

Top Tie 10" Full

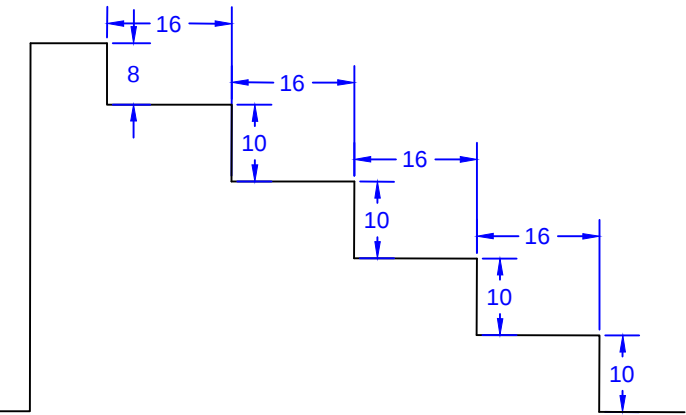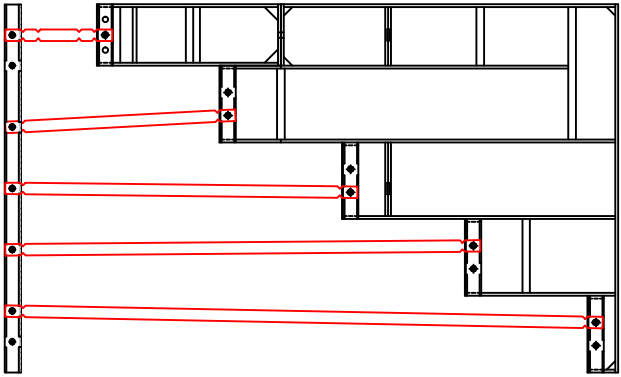

2" Panel

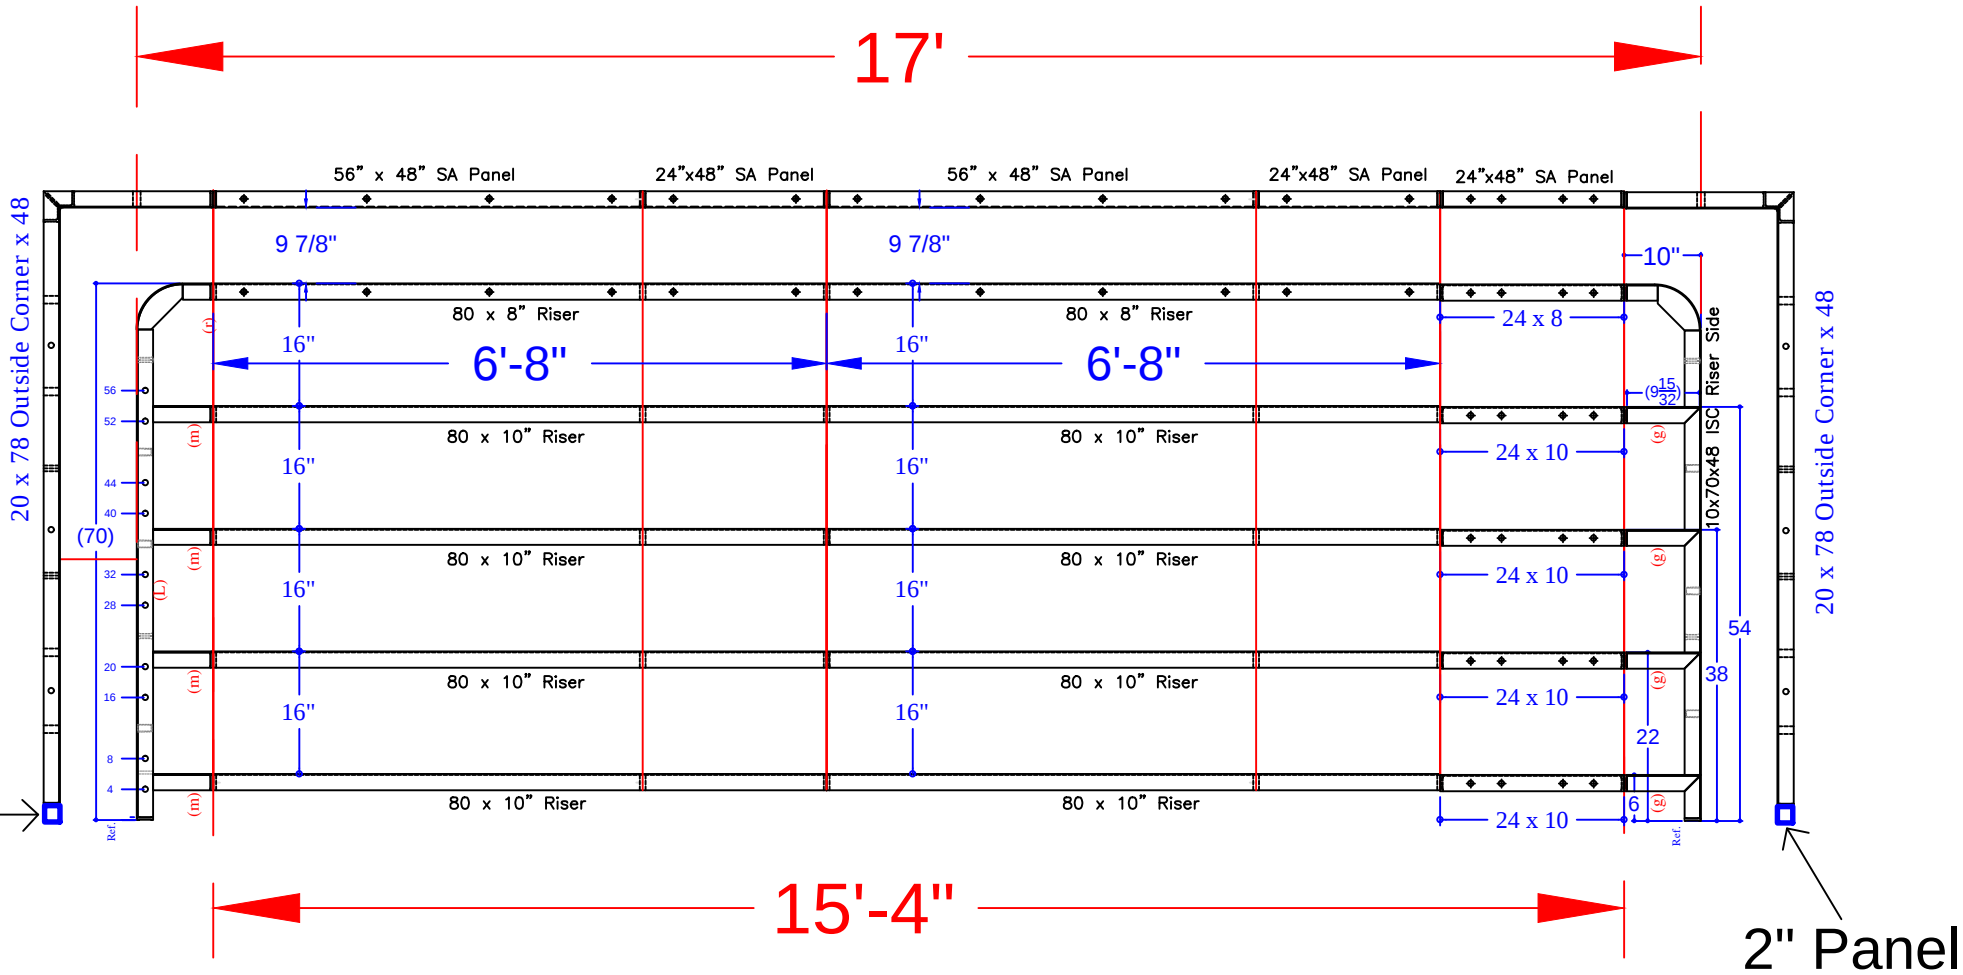

Notes:

*from 8'-4" Outside End Step Assembly w/ 6" R. Corners {

*from 8'-4" Outside End Step Assembly w/ 24" R. Corners {

*from Rectangle Sundek Assembly {

STEP PANEL DESCRIPTIONS

QTY.	DESCRIPTION
8	80 x 10 Risers
2	80 x 8 Top Riser
3	24 x 48 SA Panel
2	56 x 48 SA Panel-Back Wall
2	20 x 78 Outside Corner x 48
1	24 x 8 Riser
4	24 x 10 Risers
2	10 x 70 x 48 ISC Riser Sides (Right & Left)

GUTCH - 24 Neal Drive

17' x 37' - 10" Concrete Wall With
5'-4" x 17'-0" Vinyl Covered End Step & 9'-2" x 18'-0"
Vinyl Covered Sundek w/ 6' Bench & Step out
Pool Perimeter = 127' Pool Area = 811 S. F.
Approximate Gallons of Pool: 20,848 Gallons

Concrete Yards


- Pool Walls, Spa & Steps: 36.5 yards (34.5 exact)


STEP DETAIL

JOB #: 181238
DATE: 12-29-2018
DRAWN BY: SA




SEASONAL WORLD
WE BUILD BACKYARDS!

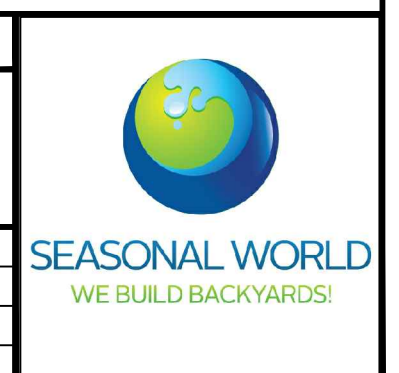

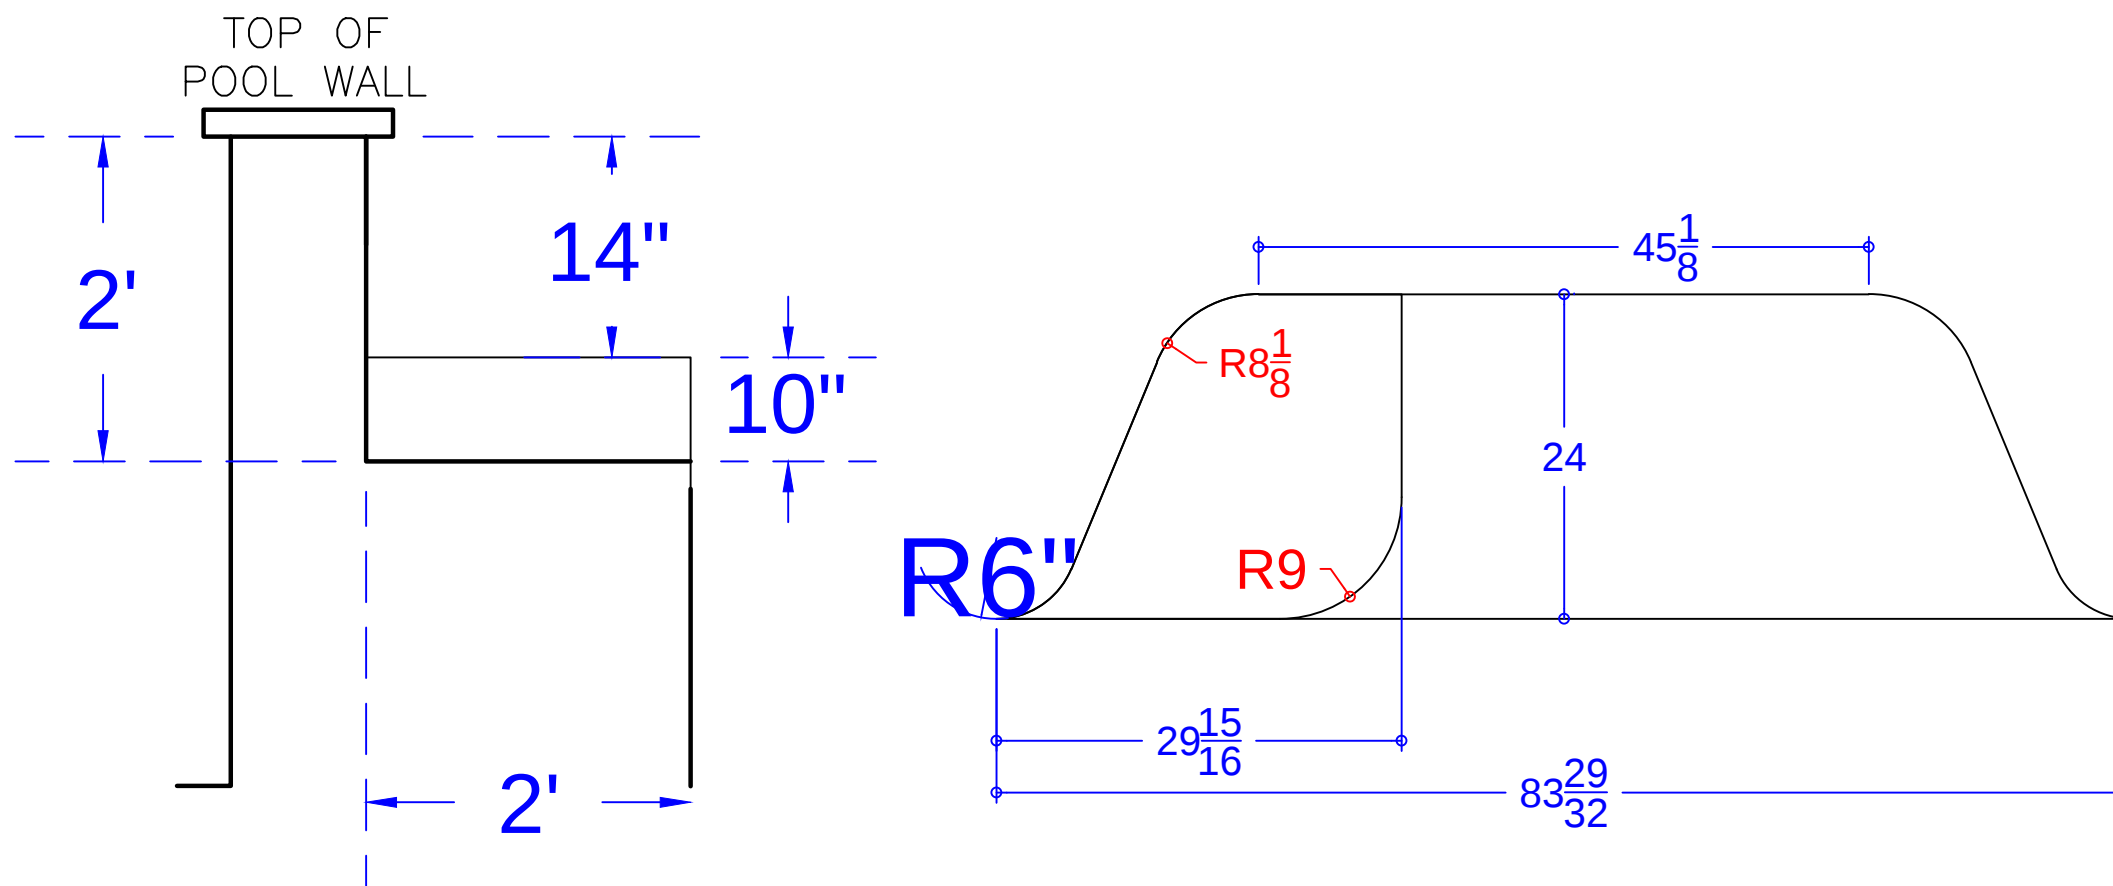

QTY.	DESCRIPTION
1	10.2 x 10.2in x 14in ISC fxd 67.5°
1	10.2 x 10.2in x 24in ISC 8R fxd 67.5°
1	9.9 x 15.8in x 14in OSC 6R fxd 58.7°
1	9.9 x 15.8in x 24in OSC 6R fxd 58.7°
2	16.8 x 16.8in x 48in OSC fxd 67.5°
2	3.3 x 9.3in x 48in ISC fxd 67.5°
1	8 x 30in x 10in ISC
1	16 x 36in x 10in Riser OSC 9in Rad.
1	36in x 48in Wall Panel
1	36in x 24in Wall Panel
1	36in x 14in Wall Panel
2	30in x 24in Wall Panel
5	Parapet Bracket - 10in Wall
1	Parapet Brackets for 10.9in Step x 14
4	37 15/16" Overall -Bench Tie (A)


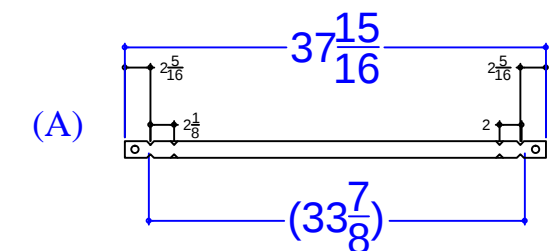


17' x 37' - 10" Concrete Wall With
5'-4" x 17'-0" Vinyl Covered End Step & 9'-2" x 18'
Vinyl Covered Sundeck w/ 6' Bench & Step out
Pool Perimeter = 127' Pool Area = 811 S. F.
Approximate Gallons of Pool: 20,848 Gallons

- Pool Walls, Spa & Steps: 36.5 yards (34.5 exact)

SWIM-OUT DETAIL		
JOB #: 181238		
DATE: 12-29-2018		
DRAWN BY: SA		

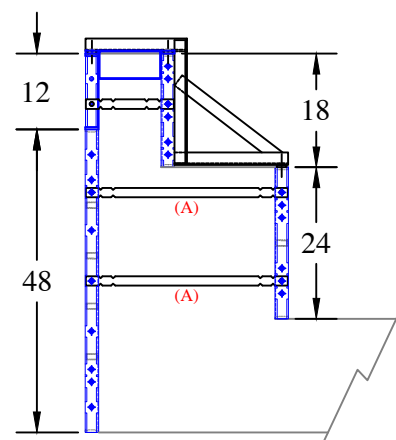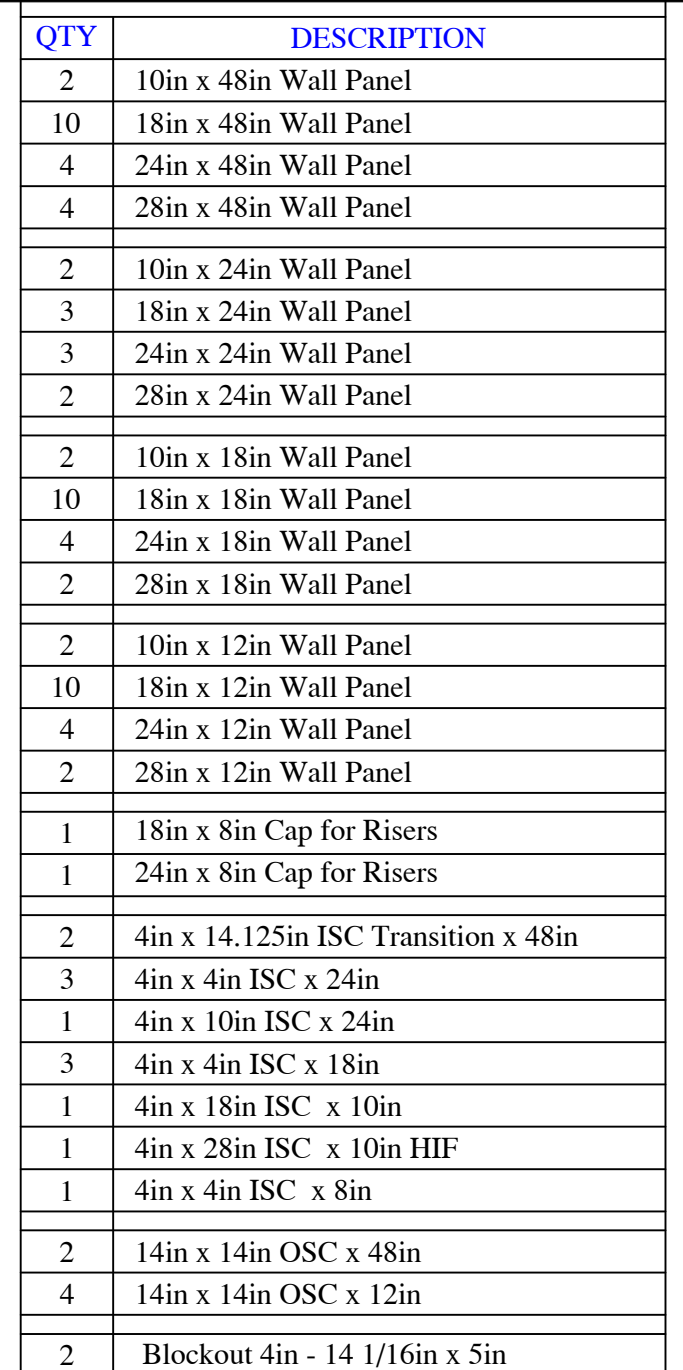

[illegible]

QTY	DESCRIPTION
8	Parapet Brackets - 10in Wall
8	Parapet Bracket - 28in Wall- 18in Bench
4	Wall Leveler - Turnbuckle x 34.5
28	31 15/16" Overall Wall Tie "A"

- Pool Walls, Spa & Steps: 36.5 yards (34.5 exact)