

NODE POINTS

- A-B = 15'-0"

A-C = 11'-3"

A-D = 11'-9"

A-E = 9'-9"

A-F = 7' 2"

A-G = 15' 8"

A-H = 24' 8"

A-I = 19' 9"

A-J = 20' 2"

B-C = 7' 0"

B-D = 18' 1"

B-E = 17' 2"

B-F = 18' 3"

B-G = 23' 0"

B-H = 15' 8"

B-I = 11' 6"

B-J = 10' 4"

C-D = 18' 11"

C-E = 17' 5"

C-F = 16' 11"

C-G = 23' 10"

C-H = 22' 2"

C-I = 17' 6"

C-J = 16' 10"

D-E = 2' 0"

D-F = 5' 9"

D-G = 5' 0"

D-H = 18' 8"

D-I = 14' 10"

D-J = 16' 4"

E-F = 4' 0"

E-G = 6' 6"

E-H = 19' 5"

E-I = 15' 3"

E-J = 16' 7"

F-G = 8' 8"

F-H = 23' 0"

F-I = 18' 6"

F-J = 19' 8"

G-H = 21' 7"

G-I = 18' 6"

G-J = 20' 3"

H-I = 5' 0"

H-J = 5' 4"

I-J = 2' 0"
- RADI

C = 10' 10" RADIUS

D = 8' 0" RADIUS

E = 6' 0" RADIUS


F = 2' 0" RADIUS

G = 2' 0" RADIUS

H = 3' 0" RADIUS

I = 8' 0" RADIUS

J = 6' 0" RADIUS

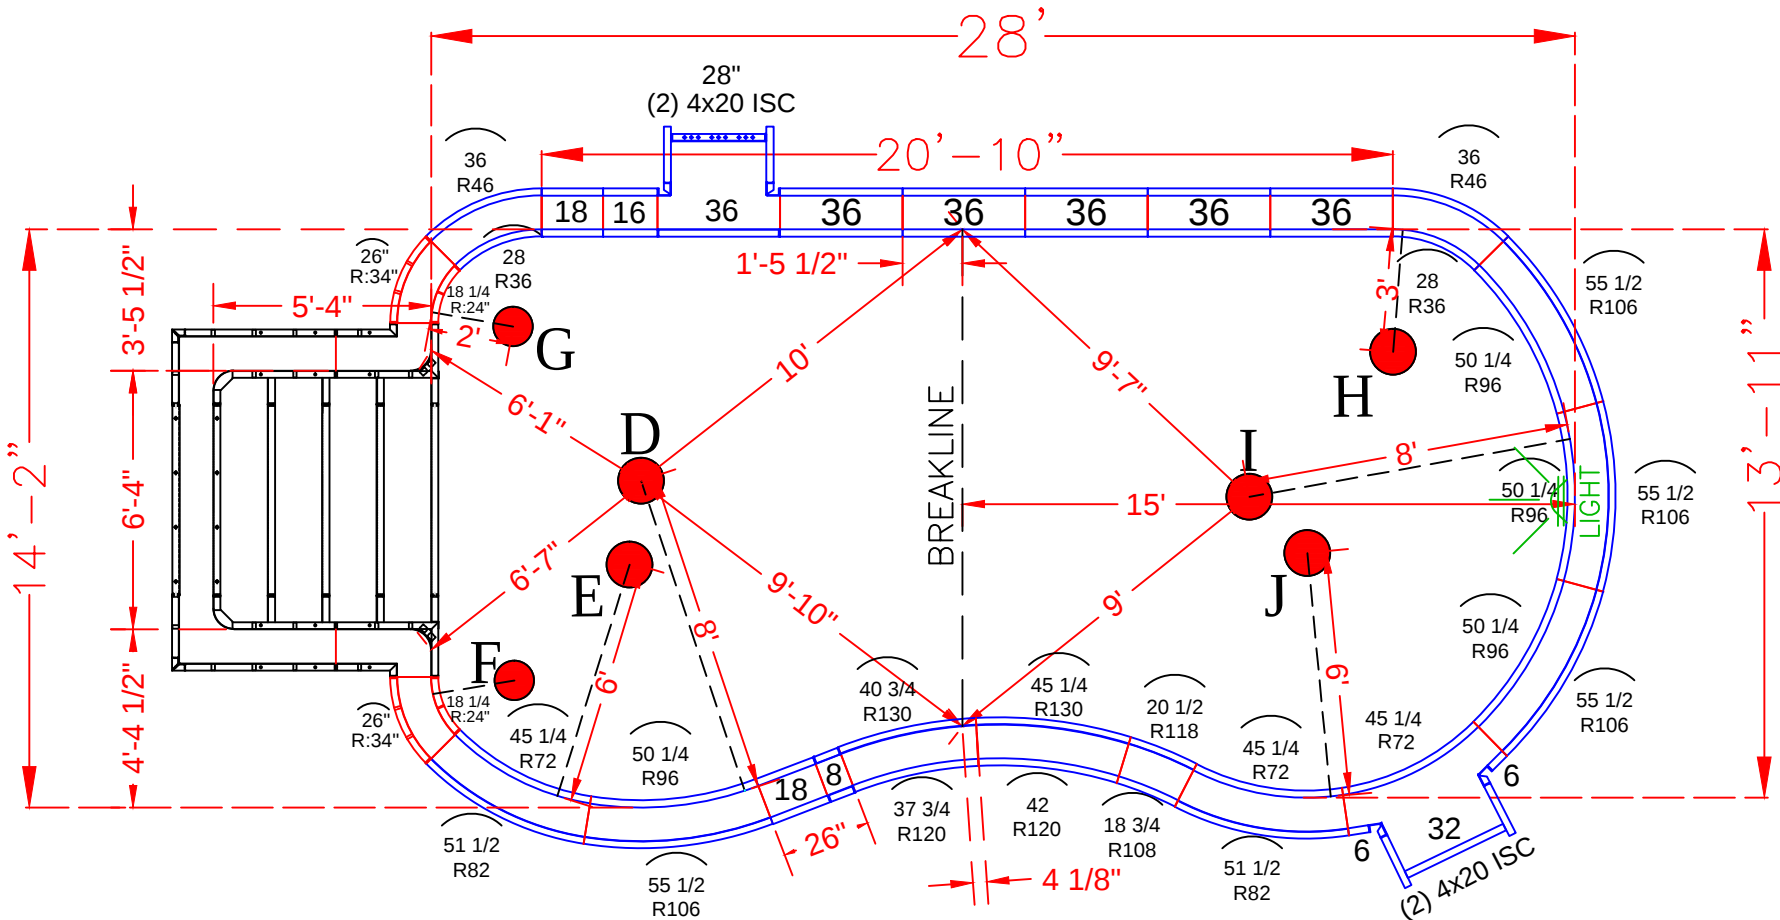

POOL PANEL DESCRIPTIONS

QTY.	DESCRIPTION
1	6'-4" x 5'-4" x 48" Step Assembly w/ 6" Radius
4	4" x 20" x 48" Adj Offset Hinged ISC (Pilaster)
Straight Panels	
2	6" x 48" Straight
2	8" x 48" Straight
2	16" x 48" Straight
4	18" x 48" Straight
1	28" x 48" Straight
1	32" x 48" Straight
11	36" x 48" Straight
Radius Panels	
2	18 1/4" x 48" - 24" Radius 45° Corner
2	26" x 48" - 34" Radius 45° Corner
2	28" x 48" - 36" Radius Panel
2	36" x 48" - 46" Radius Panel
3	45 1/4" x 48" - 72" Radius Panel
2	51 1/2" x 48" - 82" Radius Panel
4	50 1/4" x 48" - 96" Radius Panel
4	55 1/2" x 48" - 106" Radius Panel
1	18 3/4" x 48" - 108" Radius Panel
1	20 1/2" x 48" - 118" Radius Panel
1	37 3/4" x 48" - 120" Radius Panel
1	40 3/4" x 48" - 130" Radius Panel
1	42" x 48" - 120" Radius Panel
1	45 1/4" x 48" - 130" Radius Panel

HALPIN - 30 Dogwood Court
14' x 28' - 10" Concrete Wall - Straight Wall Kidney
w/ 6'-4" x 5'-4" Wide Vinyl Covered Steps
Pool Perimeter = 392'
Pool Area = 86 S. F.
Approximate Gallons of Pool: 13,980 Gallons



Concrete Yards
- Pool Walls & Steps: 16 yards (15 exact)

PANEL LAYOUT

JOB #: 555033
DATE: 1-22-2016
DRAWN BY: SA

REVISIONS





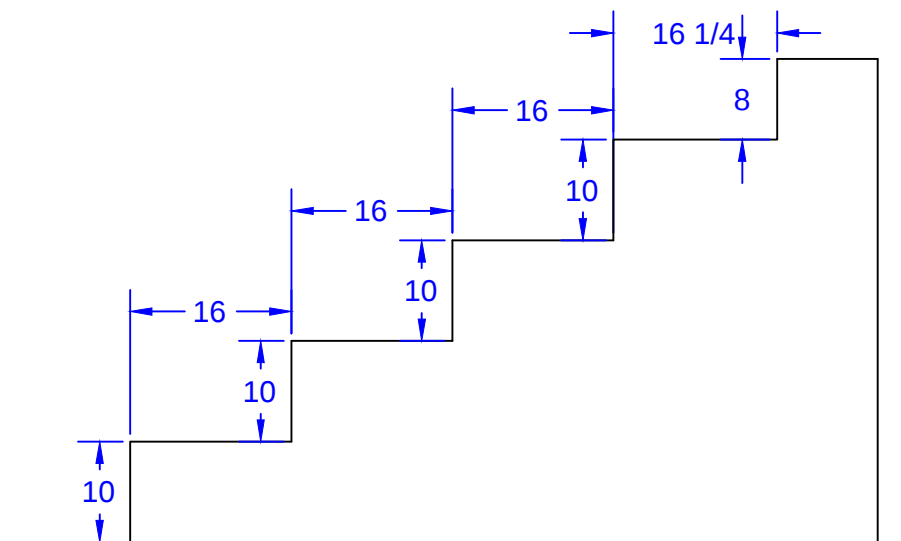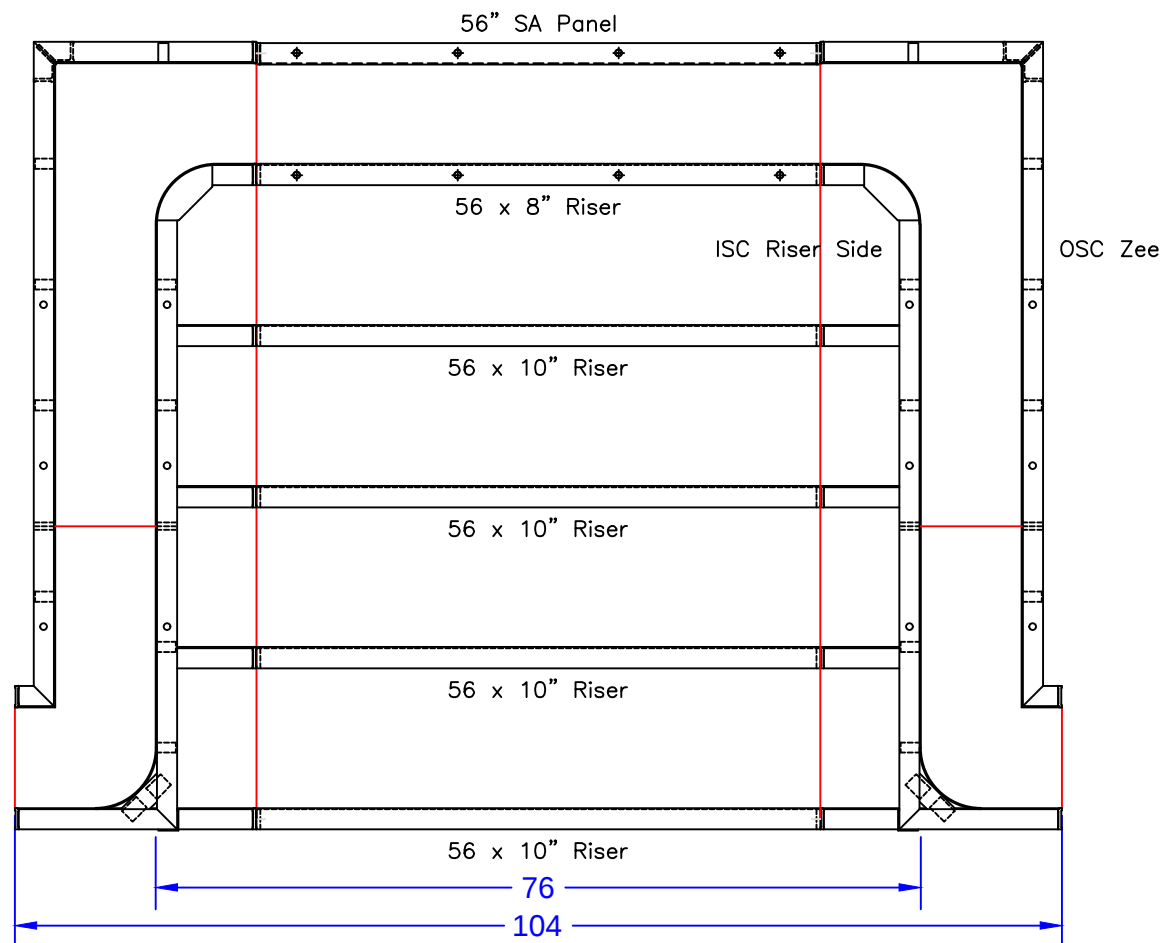

STEP PANEL DESCRIPTIONS

QTY.	DESCRIPTION
4	56 x 10 Risers
1	56 x 8 Top Riser
1	56 x 48 SA Panel—Back Wall
2	4x64x20 x 48 OSC Zee Panel
2	10x64x14 x 48 ISC Riser Sides

STEP TIES:

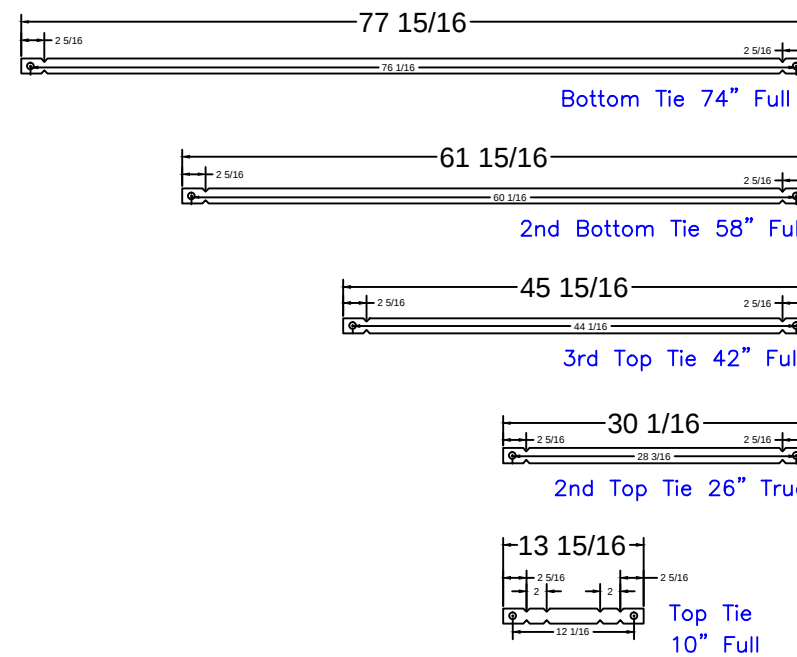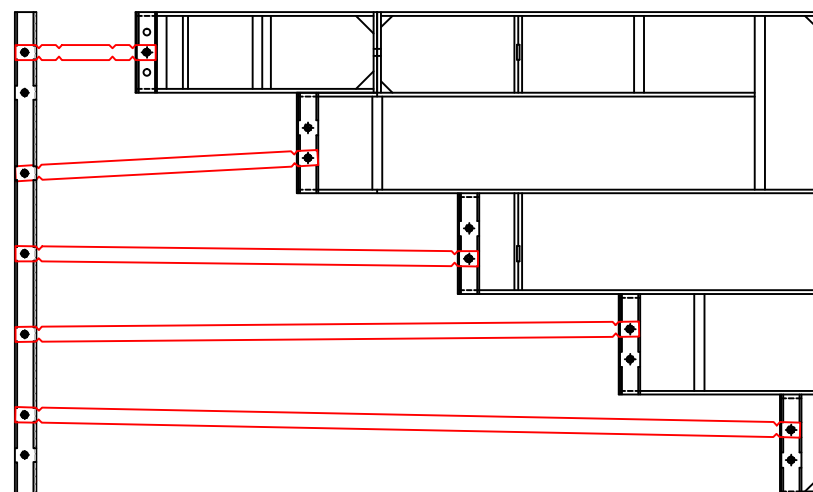

8'-4" Step
Qty(4)

Qty(2)

Qty(2)

Qty(2)

Qty(12)

HALPIN - 30 Dogwood Court

14' x 28' - 10" Concrete Wall - Straight Wall Kidney

w/ 6'-4" x 5'-4" Wide Vinyl Covered Steps

Pool Perimeter = 392'

Pool Area = 86 S. F.

Approximate Gallons of Pool: 13,980 Gallons

Concrete Yards

- Pool Walls & Steps: 16 yards (15 exact)

STEP DETAIL

JOB #: 555033

DATE: 1-22-2016

SCALE: 1' = 1/2 "

DRAWN BY: SA



SEASONAL WORLD
WE BUILD BACKYARDS!