


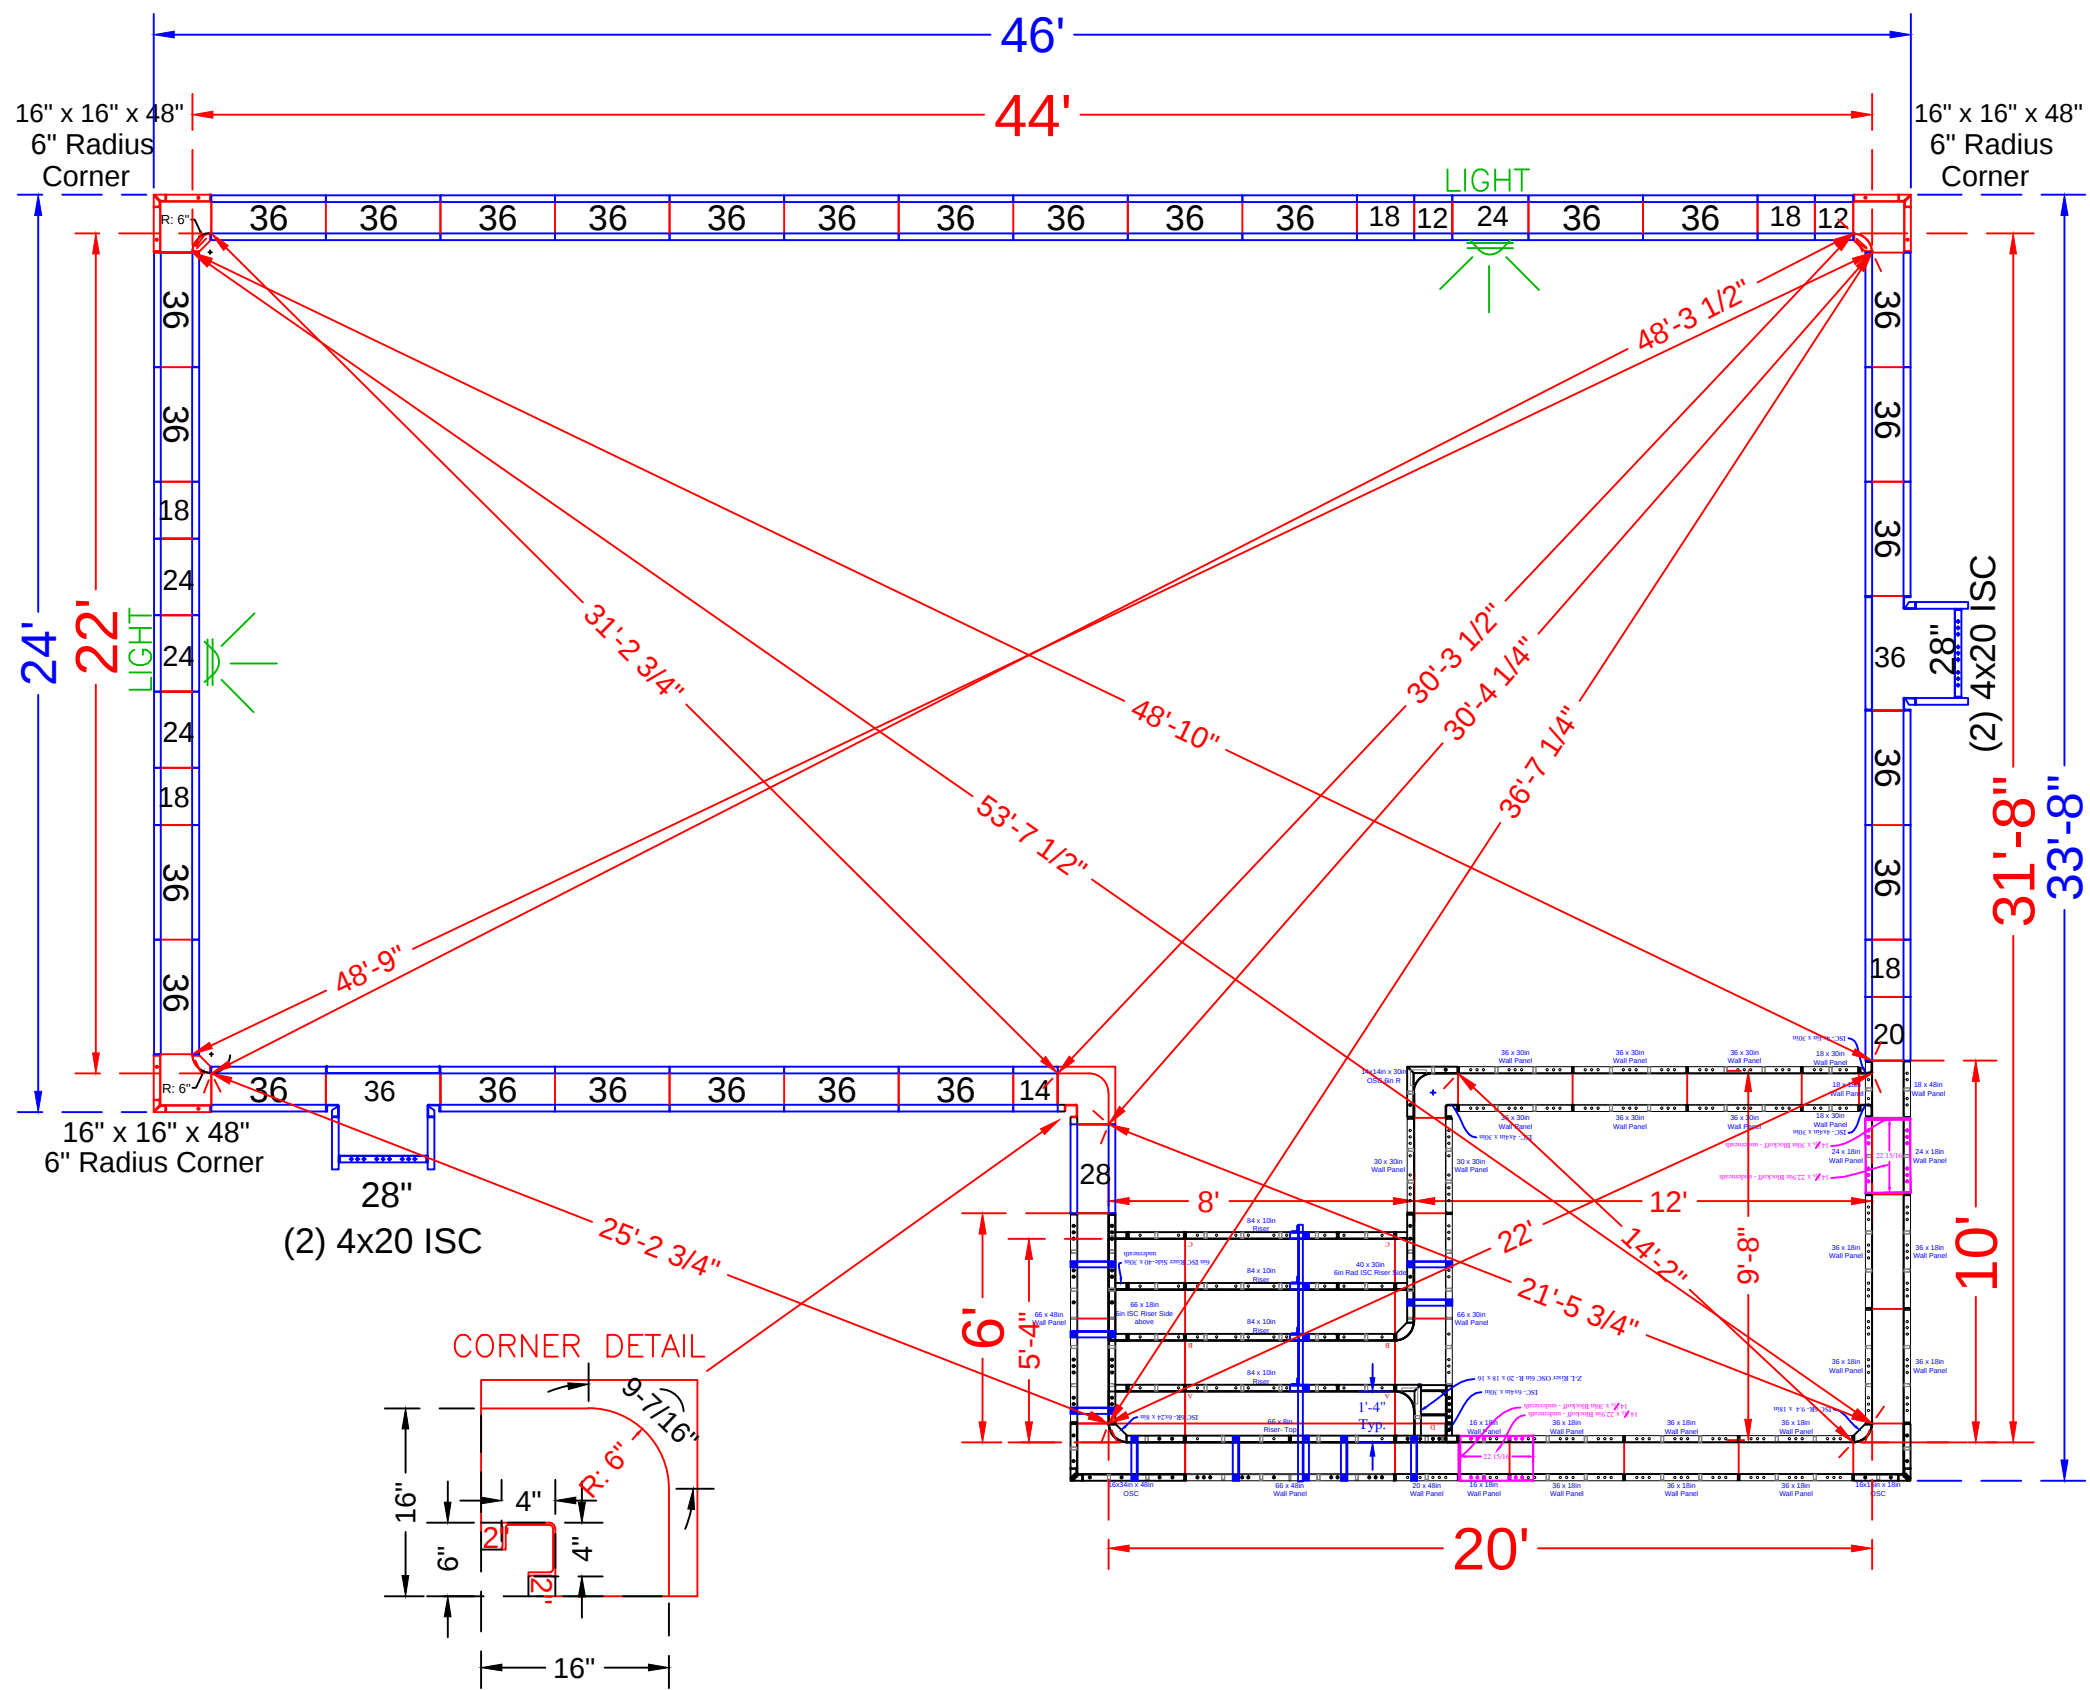

POOL PANEL DESCRIPTIONS

QTY.	DESCRIPTION
1	20' Wide Rectangle Sundeck & Step Assembly(Yellow paint)
CORNER PANELS	
2	2" x 48" (*use with 4" x 4" x 48" Corner)
1	4" x 4" x 48" Inside Corners-SA
1	16" x 16" w/ 6" Radius Inside Corner-SA (9-1/2" Arc)
3	16" x 16" x 48 w/ Outside Corner-SA (6" Radius)
SKIMMER SIDES {	
4	20" x 4" x 48" Adj Offset Hinged ISC (Pilaster)
STRAIGHT PANELS	
4	12" x 48" Panel-SA
2	14" x 48" Panel-SA
10	18" x 48" Panel-SA
2	20" x 48" Panel-SA
8	24" x 48" Panel-SA
SKIMMER {	
4	28" x 48" Panel-SA
56	36 x 48" Panel-SA

HASHMI - 39 Summit Drive

22' x 32' x 44' - Concrete - Rectangle
w/ 9'-8" x 12' Vinyl Covered Sundeck
& 5'-4" x 8'-0" Vinyl Covered Steps.
Pool Square Footage = 1160 S.F.
Pool Perimeter = 150'
Approximate Pool Gallons: 37,100 Gallons

Concrete Yards

- Pool Walls & Steps: 25 yards (23.9 exact)

PANEL LAYOUT


JOB #: 555278
DATE: 9-1-2017
DRAWN BY: SA

REVISIONS		



9	Parapet Brackets - 10in Wall
1	Parapet Brackets - 64in Wall
2	26" Full Wall Tie "A"- 2nd Top Rise
2	42" Full Wall Tie "B"- 3rd Top Rise
2	74" Full Wall Tie "C"- Bottom Rise
1	115 3/4" Wall Tie "D"- Bottom Wall

STEP TIES:

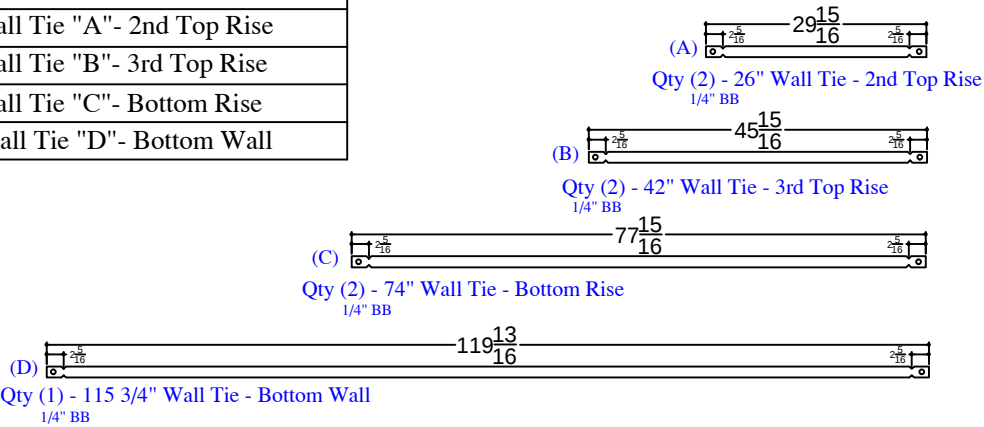

QTY	DESCRIPTION	QTY	DESCRIPTION
1	16in x 34in OSC x 48in	1	18in x 48in Wall Panel
1	14in x 14in OSC 6in Rad. x 30in	1	20in x 48in Wall Panel
1	16in x 16in OSC x 18in	2	66in x 48in Wall Panel
1	6in x 24in ISC 6in R Riser x 8in - Top	2	18in x 30in Wall Panel
1	66in x 8in Riser Panel - Top	2	30in x 30in Wall Panel
1	20in x 16in x 18in Z-L Riser OSC 6in R	6	36in x 30in Wall Panel
1	66in x 18in 6in ISC Riser Side	1	66in x 30in Wall Panel
1	40in x 30in 6in ISC Riser Side	2	16in x 18in Wall Panel
1	40in x 30in 6in Rad ISC Riser Side	1	18in x 18in Wall Panel
4	84in x 10in Riser Panel	2	24in x 18in Wall Panel
2	14 1/6in x 22.9in Blockoff	10	36in x 18in Wall Panel
2	14 1/6in x 30in Blockoff	3	4in x 4in ISC x 30in
		1	6in x 4in ISC x 30in
		1	9.4in ISC 6in Rad. x 18in

NOTE: Panels are painted yellow

