

NODE POINT MEASUREMENTS

A-B = 30' (HOUSE)
A-C = 38'-7 ⁵/₈"
A-D = 49'-6 ¹/₄"
A-E = 54'-11 ⁵/₈"
A-F = 46'-5 ¹/₂"
A-G = 54'-10 ¹/₄"
A-H = 62'-2 ³/₈"
A-I = 61'-9"
A-J = 59'-10 ¹/₈"
A-K = 47'-10 ¹/₂"
A-L = 47'-6 ⁷/₈"
A-M = 32'-11"

G-H = 21'-1 ⁷/₈"
G-I = 30'-11 ³/₈"
G-J = 29'-7"
G-K = 33'-5 ¹/₄"
G-L = 35'-4 ¹/₄"
G-M = 32'-7 ¹/₈"
H-I = 11'-4 ¹/₈"
H-J = 10'-9 ⁷/₈"
H-K = 22'-0 ³/₈"
H-L = 23'-11 ¹/₈"
H-M = 31'-1 ⁵/₈"

B-C = 30'-10 ³/₈"
B-D = 32'-6 ⁷/₈"
B-E = 33'-10"
B-F = 24'-6 ³/₄"
B-G = 46'-1 ¹/₈"
B-H = 42'-6 ⁷/₈"
B-I = 37'-7 ¹/₂"
B-J = 36'-1"
B-K = 22'-2 ¹/₈"
B-L = 21'-0 ¹/₄"
B-M = 13'-6"

I-J = 2'
I-K = 15'-5 ¹/₂"
I-L = 16'-9 ³/₄"
I-M = 28'-11 ¹/₈"
J-K = 13'-11 ³/₄"
J-L = 15'-5 ¹/₂"
J-M = 27'-0 ³/₄"
K-L = 2'
K-M = 15'-3"

C-D = 14'-2 ³/₄"
C-E = 22'-3 ³/₈"
C-F = 18'-10 ¹/₈"
C-G = 16'-9 ⁷/₈"
C-H = 26'-5"
C-I = 31'-0 ³/₈"
C-J = 29'-1 ¹/₈"
C-K = 25'-2 ¹/₂"
C-L = 26'-7 ¹/₂"
C-M = 17'-9 ⁷/₈"


RADII MEASUREMENTS

C = 8' RADIUS
D = 8' RADIUS
E = 4' RADIUS
F = 4' RADIUS
G = 8'-9 ⁷/₈" RADIUS
H = 4'-9 ⁷/₈" RADIUS
I = 4'-9 ⁷/₈" RADIUS
J = 2'-9 ⁷/₈" RADIUS
K = 2'-9 ⁷/₈" RADIUS
L = 4'-9 ⁷/₈" RADIUS
M = 9'-9 ⁷/₈" RADIUS

D-E = 8'-3 ³/₄"
D-F = 9'-11 ¹/₈"
D-G = 16'-9 ⁷/₈"
D-H = 12'-9 ⁷/₈"
D-I = 17'-1 ¹/₂"
D-J = 15'-3 ³/₈"
D-K = 16'-7 ⁷/₈"
D-L = 18'-7 ¹/₄"
D-M = 19'-9 ¹/₂"

E-F = 9'-4 ¹/₄"
E-G = 23'-3 ⁵/₈"
E-H = 8'-9 ⁷/₈"
E-I = 8'-9 ⁷/₈"
E-J = 6'-11 ³/₄"
E-K = 13'-4 ³/₄"
E-L = 15'-4"
E-M = 22'-11 ¹/₈"

F-G = 26'-6 ³/₄"
F-H = 18'-0 ¹/₄"
F-I = 15'-4"
F-J = 13'-4 ³/₄"
F-K = 6'-11 ³/₄"
F-L = 8'-9 ⁷/₈"
F-M = 13'-9 ⁷/₈"

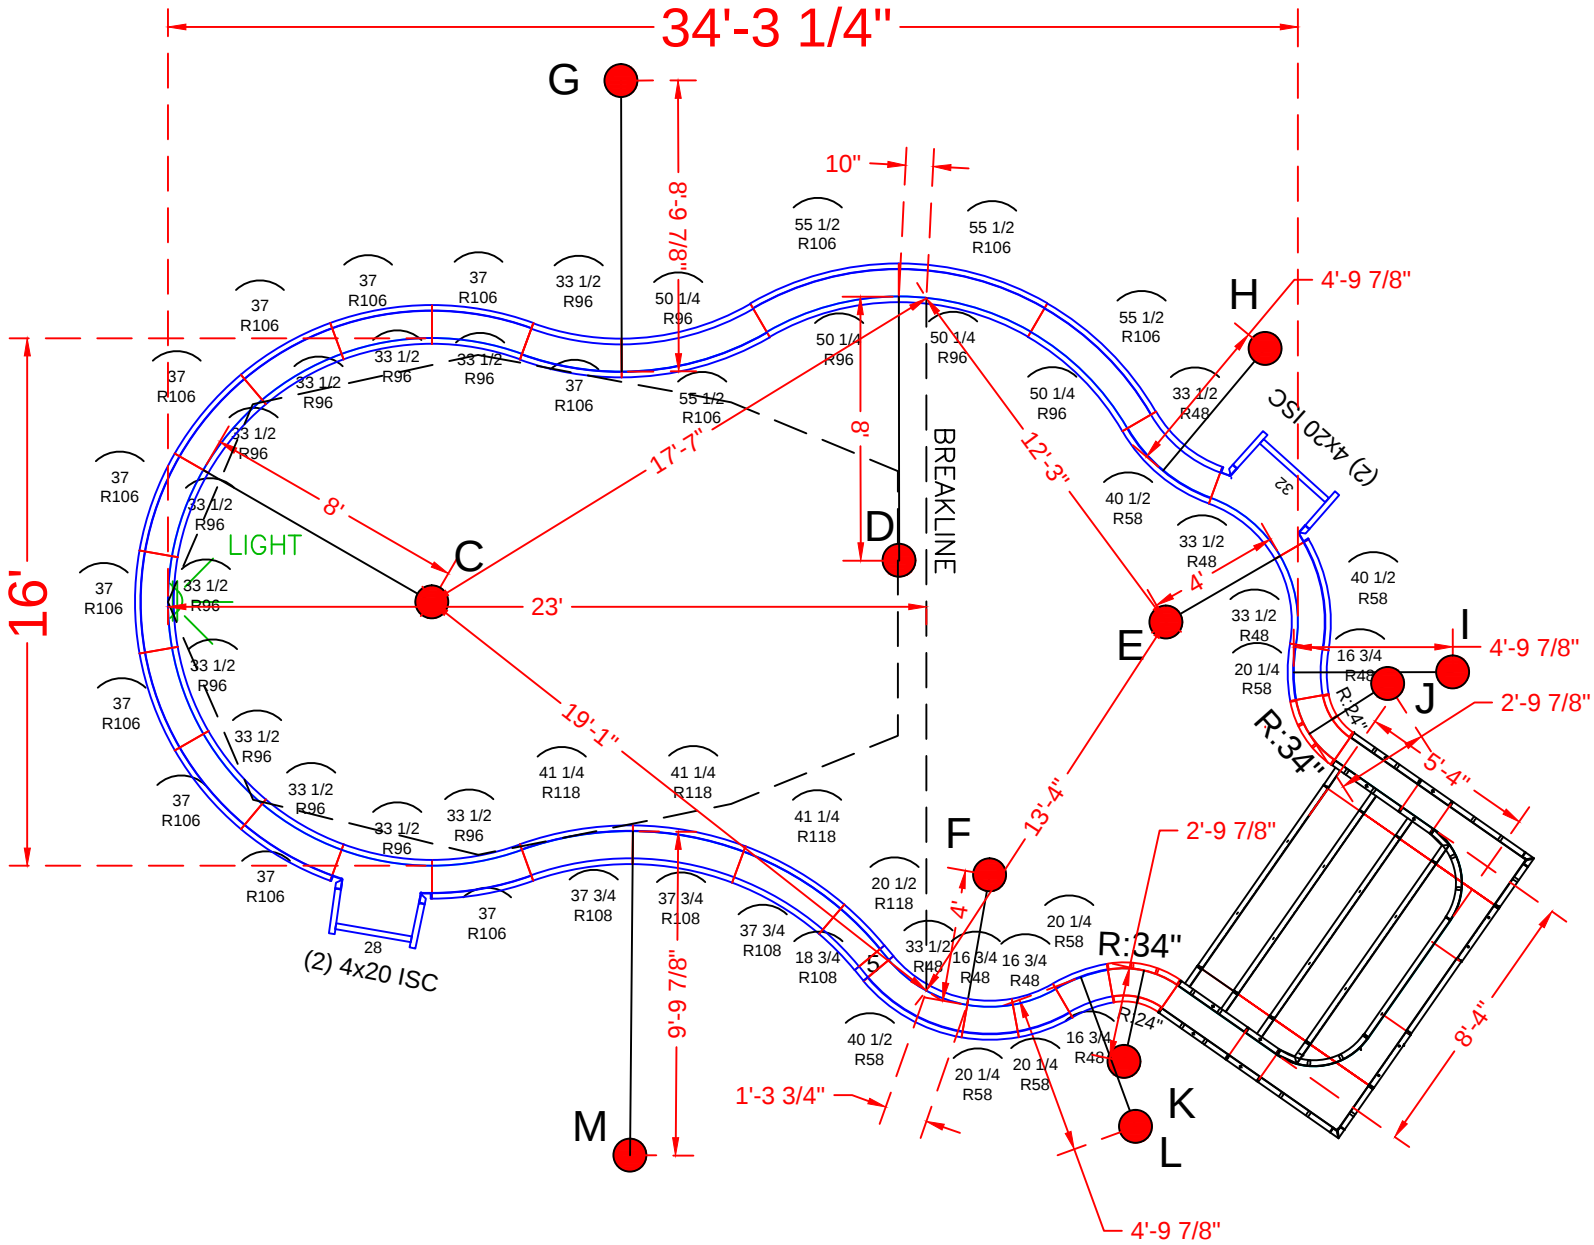

POOL PANEL DESCRIPTIONS

Skimmers Sides {
Skimmer {
Skimmer {
See Detail Page {

Step Attachment {

QTY.	DESCRIPTION
Straight Panels	
4	4" x 20" x 48" Adj Offset Hinged ISC (Pilaster)
1	28" x 48" Straight
1	32" x 48" Straight
1	8'-4" x 5'-4" x 48" Step Assembly w/ 2' Radius
2	5" x 48" Straight
Radius Panels	
2	18 1/4 x 48" 24" Radius 45° Inside Corners-SA
2	26 x 48" 34" Radius 45° Outside Corners-SA
4	16 3/4" x 48" 48" Radius Panel
4	20 1/4" x 48" 58" Radius Panel
4	33 1/2" x 48" 48" Radius Panel
3	40 1/2" x 48" 58" Radius Panel
12	33 1/2" x 48" 96 Radius Panel
11	37" x 48" 106 Radius Panel
4	50 1/4"x 48" 96" Radius OS Panel
4	55 1/2"x 48" 106" Radius IS Panel
1	18 3/4"x 48" 108" Radius OS Panel
1	20 1/2"x 48" 118" Radius IS Panel
3	37 3/4"x 48" 108" Radius Panel
3	41 1/4"x 48" 118" Radius Panel

HAYRULA - 9 Rodeo Drive

19' x 36' - 10" Concrete Wall - Blue Lagoon

w/ 8'-4" x 5'-4" Vinyl Covered Step

Pool Perimeter = 100'

Pool Area = 555 S. F.

Approximate Gallons of Pool: 24,575 Gallons

Concrete Yards

- Pool Walls & Steps: 19 yards (17.98 exact)


PANEL LAYOUT

JOB #: 500269
DATE: 07-16-2012
SCALE: 1' = 1/9 "
DRAWN BY: SA & LH

REVISIONS		



SEASONAL WORLD
WE BUILD BACKYARDS!

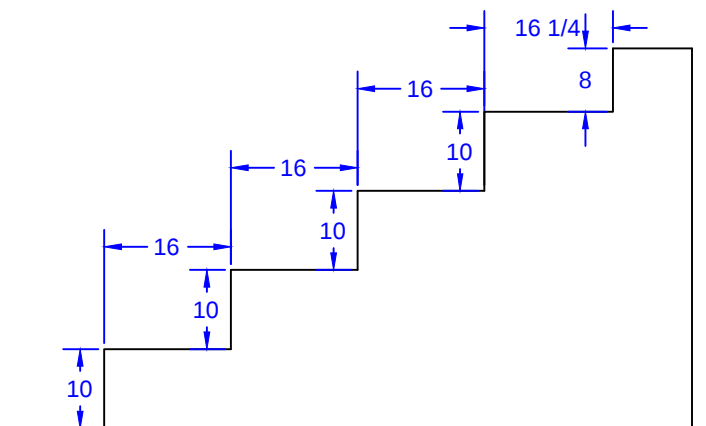

77 15/16

2 5/16

2 5/16

76 11/16

Bottom Tie 74" Full

61 15/16

2 5/16

60 3/16

2nd Bottom Tie 58" Full

45 15/16

2 5/16

44 1/16

3rd Top Tie 42" Full

30 1/16

2 5/16

28 3/16

2nd Top Tie 26" Full

13 15/16

2 5/16

2 5/16

12 1/16

Top Tie 10" Full

- Pool Walls & Steps: 19 yards (17.98 exact)

PAGE	QTY.	DESCRIPTION
OES 8.1	2	20 x 78 Outside Corner x 48
OES 8.2	2	10 x 52 ISC Riser Side x 48
OES 8.3	2	38 x 8 - 24" Radius ISC Top Step Riser
OES 8.4	1	52 x 8 Top Step Riser
OES 8.5	4	80 x 10 Step Riser
OES 8.6	1	52 x 48 SA Panel
OES 8.7	2	14 x 48 SA Panel

DRAWN BY: SA & LH



SEASONAL WORLD
WE BUILD BACKYARDS!