
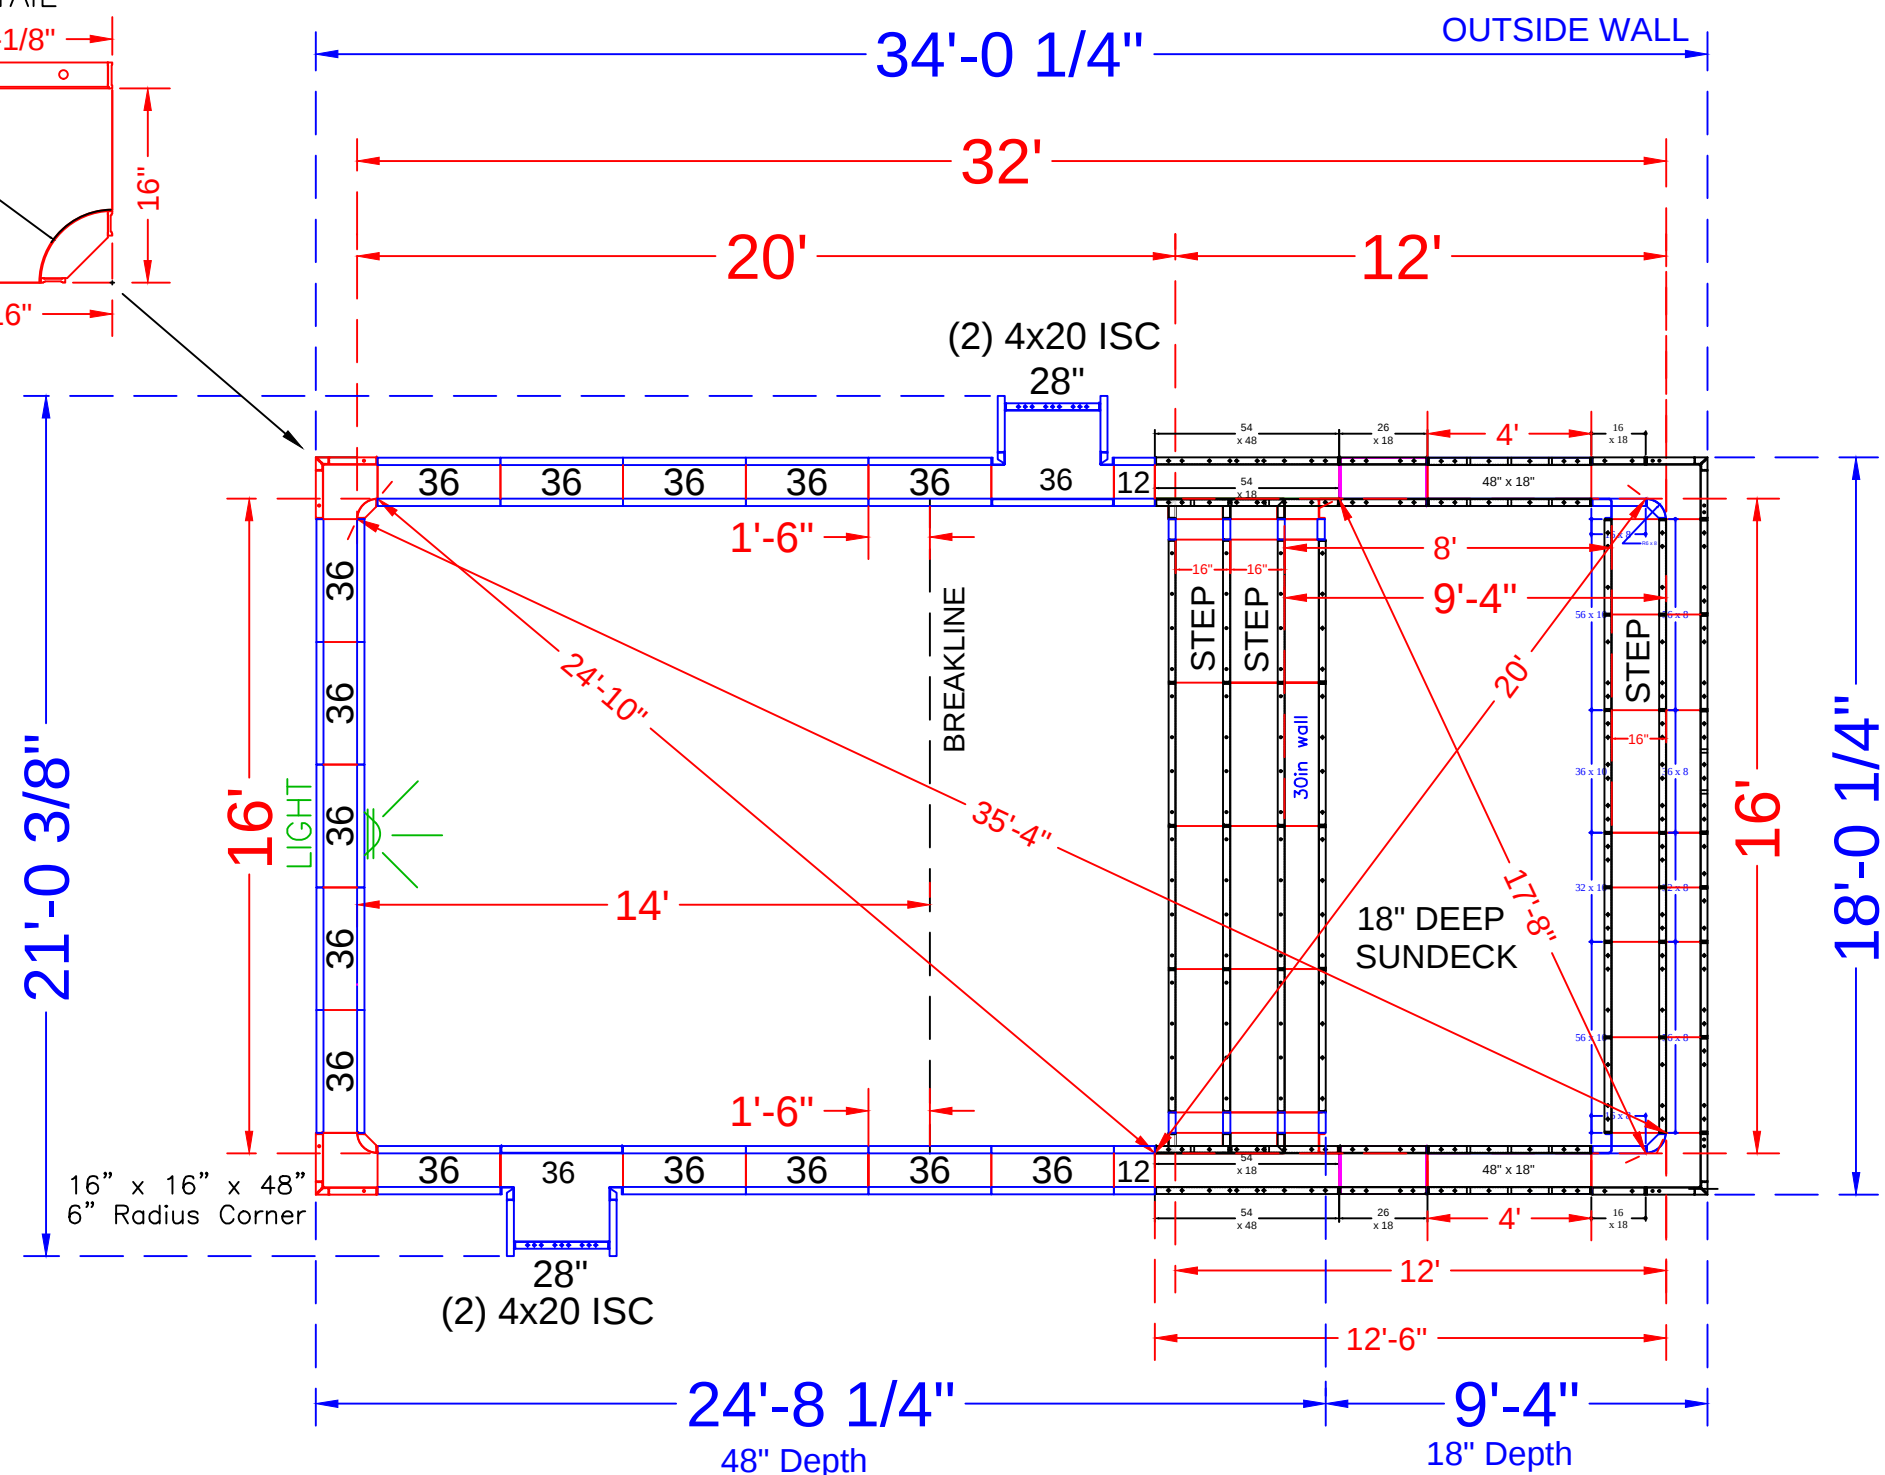


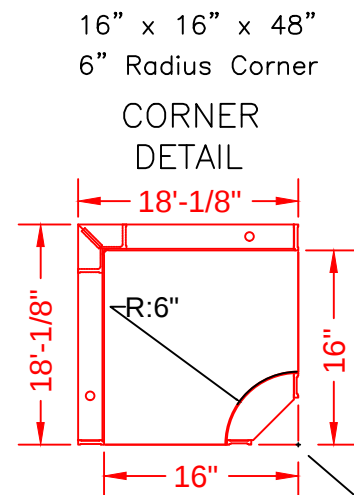

NOTE: SEE CONSTRUCTION PLANS FOR POOL LOCATION

POOL PANEL DESCRIPTIONS	
QTY.	DESCRIPTION
1	16' Wide Rectangle Sun Deck & Step Assembly
CORNER PANELS & HINGES	
2	16" x 16" x 48 w/ Outside Corner-SA (6" Radius)
SKIMMER SIDES {	
4	20" x 4" x 48" Adj Offset Hinged ISC (Pilaster)
STRAIGHT PANELS	
4	12" x 48" Panel
2	28" x 48" Panel
32	36 x 48" Panel

HELLWARTH - 7 Tina Way

16' x 32' - 10" Concrete Wall - Rectangle
w/ Interior Vinyl Covered Sun Deck & Step Combo
Pool Perimeter = 95 Ln. Ft.
Pool Area = 511 Sq.Ft.
Approximate Pool Gallons: 12,500 Gallons
Concrete Yards
- Pool Walls & Steps: 15 yards

PANEL LAYOUT

JOB #: 555802
DATE: 5-15-2020
DRAWN BY: SA

REVISIONS



