


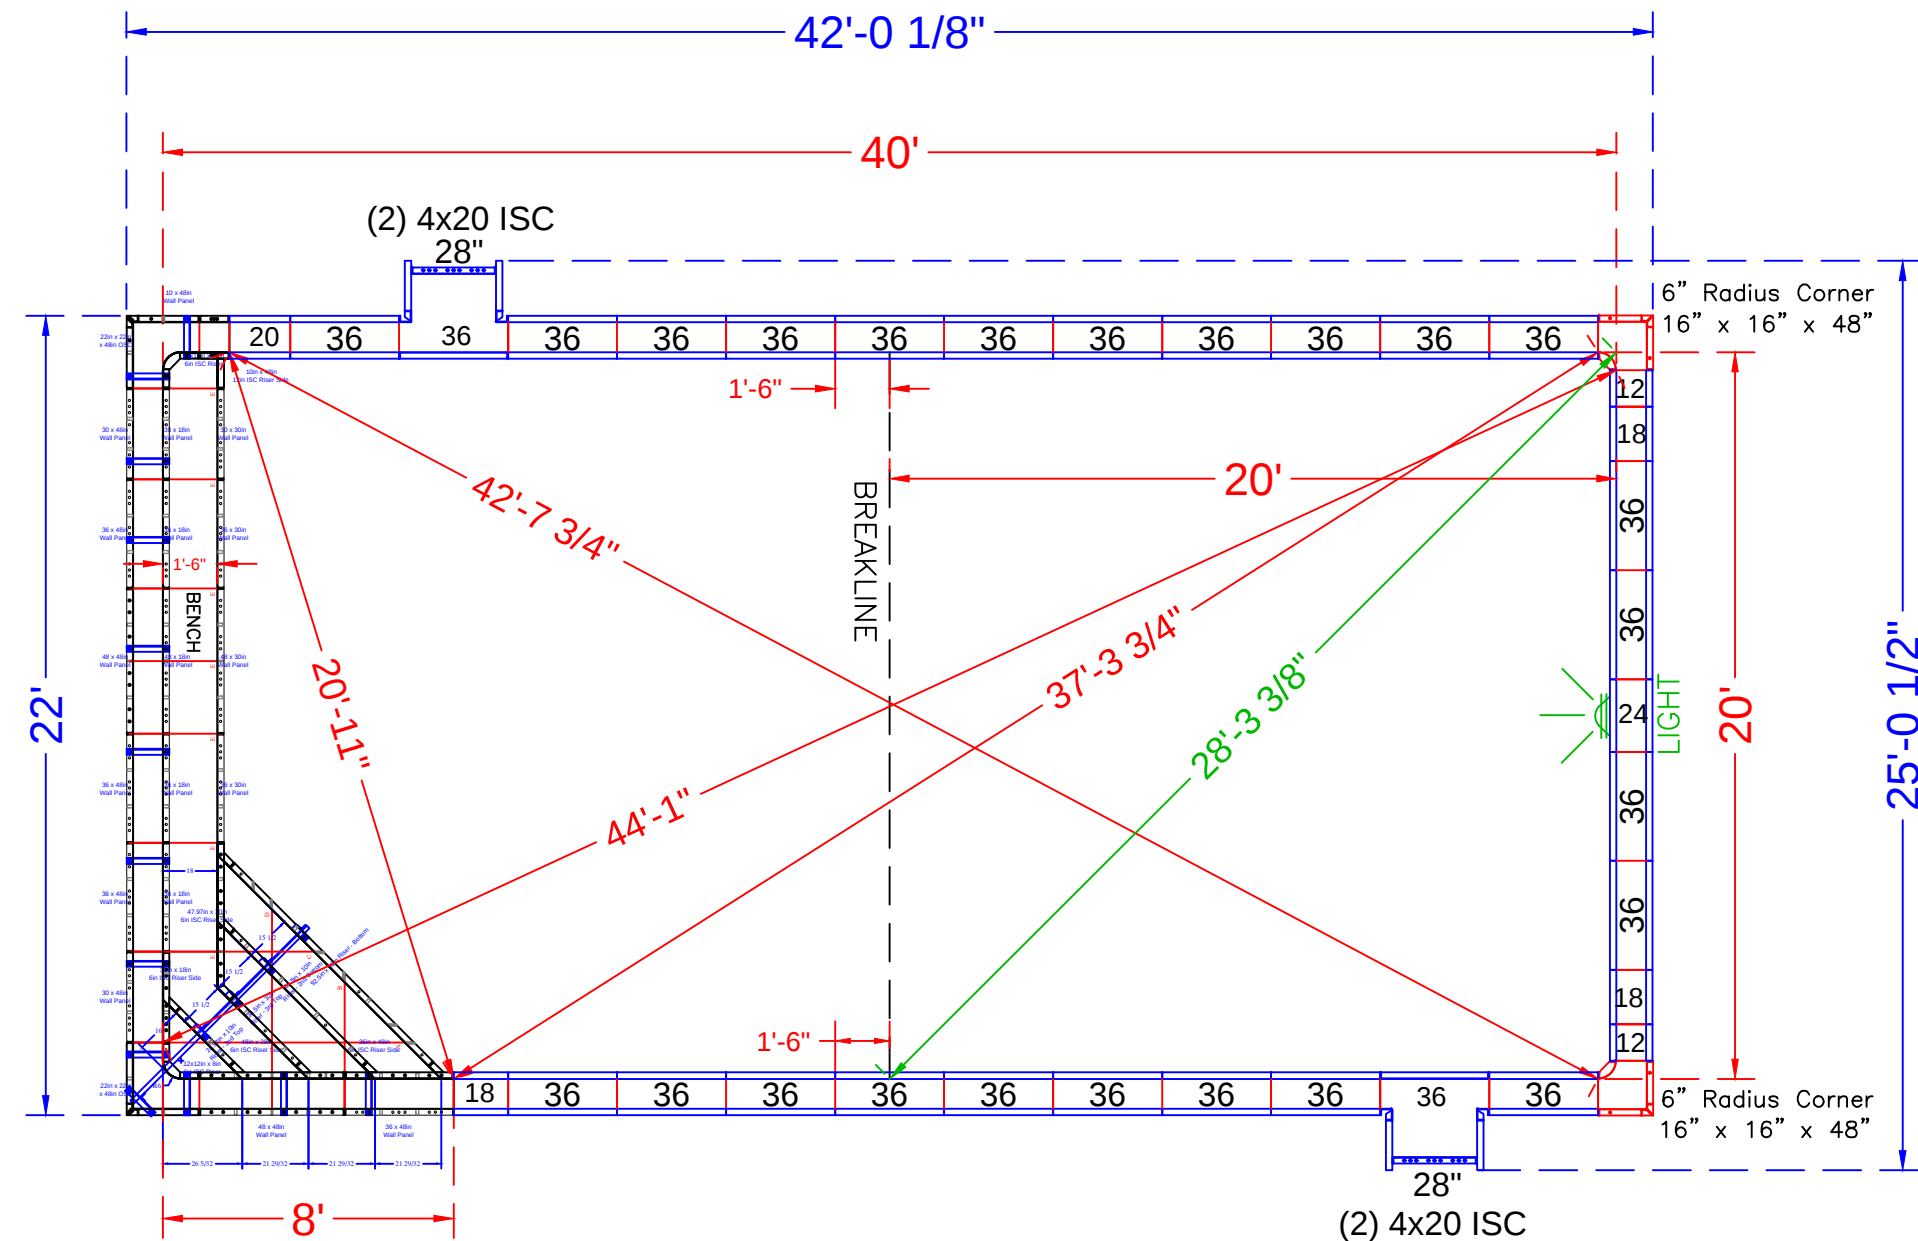

NOTE: See Construction Plan for pool location

POOL PANEL DESCRIPTIONS		
STEP DETAIL PAGE {	QTY.	DESCRIPTION
1		Corner Step w/ End Bench (20' Wide)
		CORNERS & HINGES
2		16" x 16" x 48 w/ Outside Corner-SA (6" Radius)
4		4" x 20" x 48" Adj Offset Hinged ISC (Pilaster)
		STRAIGHT PANELS
4		12" x 48" Panel
6		18" x 48" Panel
2		20" x 48" Panel
2		24" x 48" Panel
2		28" x 48" Panel
50		36" x 48" Panel

HERNANDEZ - 17 Texas Road

20' x 40' - 10" Concrete Wall Rectangle w /
 Vinyl Covered Corner Step / Bench Combo
 Pool Perimeter = 120' Pool Area = 800 S. F.
 Approximate Gallons of Pool: 24,370 Gallons

Concrete Yards

- Pool Walls & Steps: 21 yards (20.1 exact)


PANEL LAYOUT

JOB #: 555423
 DATE: 1-28-2019
 DRAWN BY: SA

REVISIONS



SEASONAL WORLD
 WE BUILD BACKYARDS!

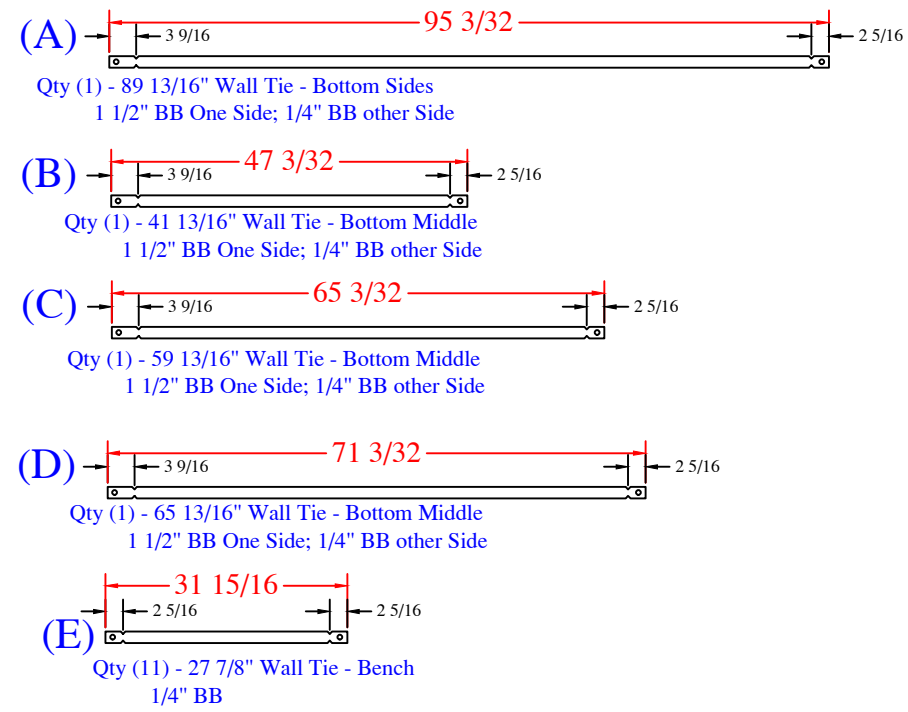

QTY	DESCRIPTION	QTY	DESCRIPTION
1	12x12in x 18in 6R ISC	1	10in x 48in Wall Panel
2	22in x 22in OSC x 48in		
1	12x12in x 8in 6R ISC Riser - Top	2	30in x 48in Wall Panel
1	48in x 28in 6in ISC Riser Side	4	36in x 48in Wall Panel
1	36in x 48in 6in ISC Riser Side	2	48in x 48in Wall Panel
1	47.9in x 30in 6in ISC Riser Side		
1	30in x 18in 6in ISC Riser Side	1	30in x 30in Wall Panel
1	10in x 48in 12in ISC Riser Side	2	36in x 30in Wall Panel
1	24.9in x 10in - 2nd Top	1	48in x 30in Wall Panel
1	30.5in x 10in - 3rd Top		
1	61.5in x 10in - 2nd Bottom	1	30in x 18in Wall Panel
1	92.5in x 10in - Bottom	3	36in x 18in Wall Panel
		1	48in x 18in Wall Panel
		12	Parapet Brackets - 10in Wall
		1	Parapet Brackets - 62.5in Wall
		1	89 13/16" Wall Tie "A"- Bottom Sides
		1	41 13/16" Wall Tie "B"- Bottom Middle
		1	59 13/16" Wall Tie "C"- Bottom Middle
		1	65 13/16" Wall Tie "D"- Bottom Middle
		11	28" Full Wall Tie "E"- Bench

