


C-D = 1' 0"	G-H = 5' 5"
C-E = 1' 0"	G-I = 21' 10"
C-F = 27' 9"	G-J = 19' 10"
C-G = 16' 3"	G-K = 17' 8"
C-H = 12' 2"	G-L = 14' 5"
C-I = 19' 3"	
C-J = 33' 8"	H-I = 22' 9"
C-K = 13' 6"	H-J = 25' 2"
C-L = 23' 0"	H-K = 12' 6"
	H-L = 12' 11"
D-E = 1' 0"	
D-F = 28' 8"	I-J = 26' 7"
D-G = 17' 2"	I-K = 31' 6"
D-H = 13' 2"	I-L = 35' 6"
D-I = 19' 1"	
D-J = 34' 4"	J-K = 37' 6"
D-K = 14' 3"	J-L = 30' 7"
D-L = 24' 0"	
	K-L = 13' 11"
E-F = 28' 6"	
E-G = 17' 2"	RADII
E-H = 12' 11"	C = 9'-0" RADIUS
E-I = 20' 0"	D = 8' 0" RADIUS
E-J = 34' 8"	E = 8' 0" RADIUS
E-K = 13' 3"	F = 9' 0" RADIUS
E-L = 23' 4"	G = 11' 0" RADIUS
	H = 8' 0" RADIUS
F-G = 11' 11"	I = 10' 10" RADIUS
F-H = 15' 8"	J = 8' 10" RADIUS
F-I = 32' 1"	
F-J = 17' 11"	
F-K = 24' 11"	
F-L = 13' 11"	

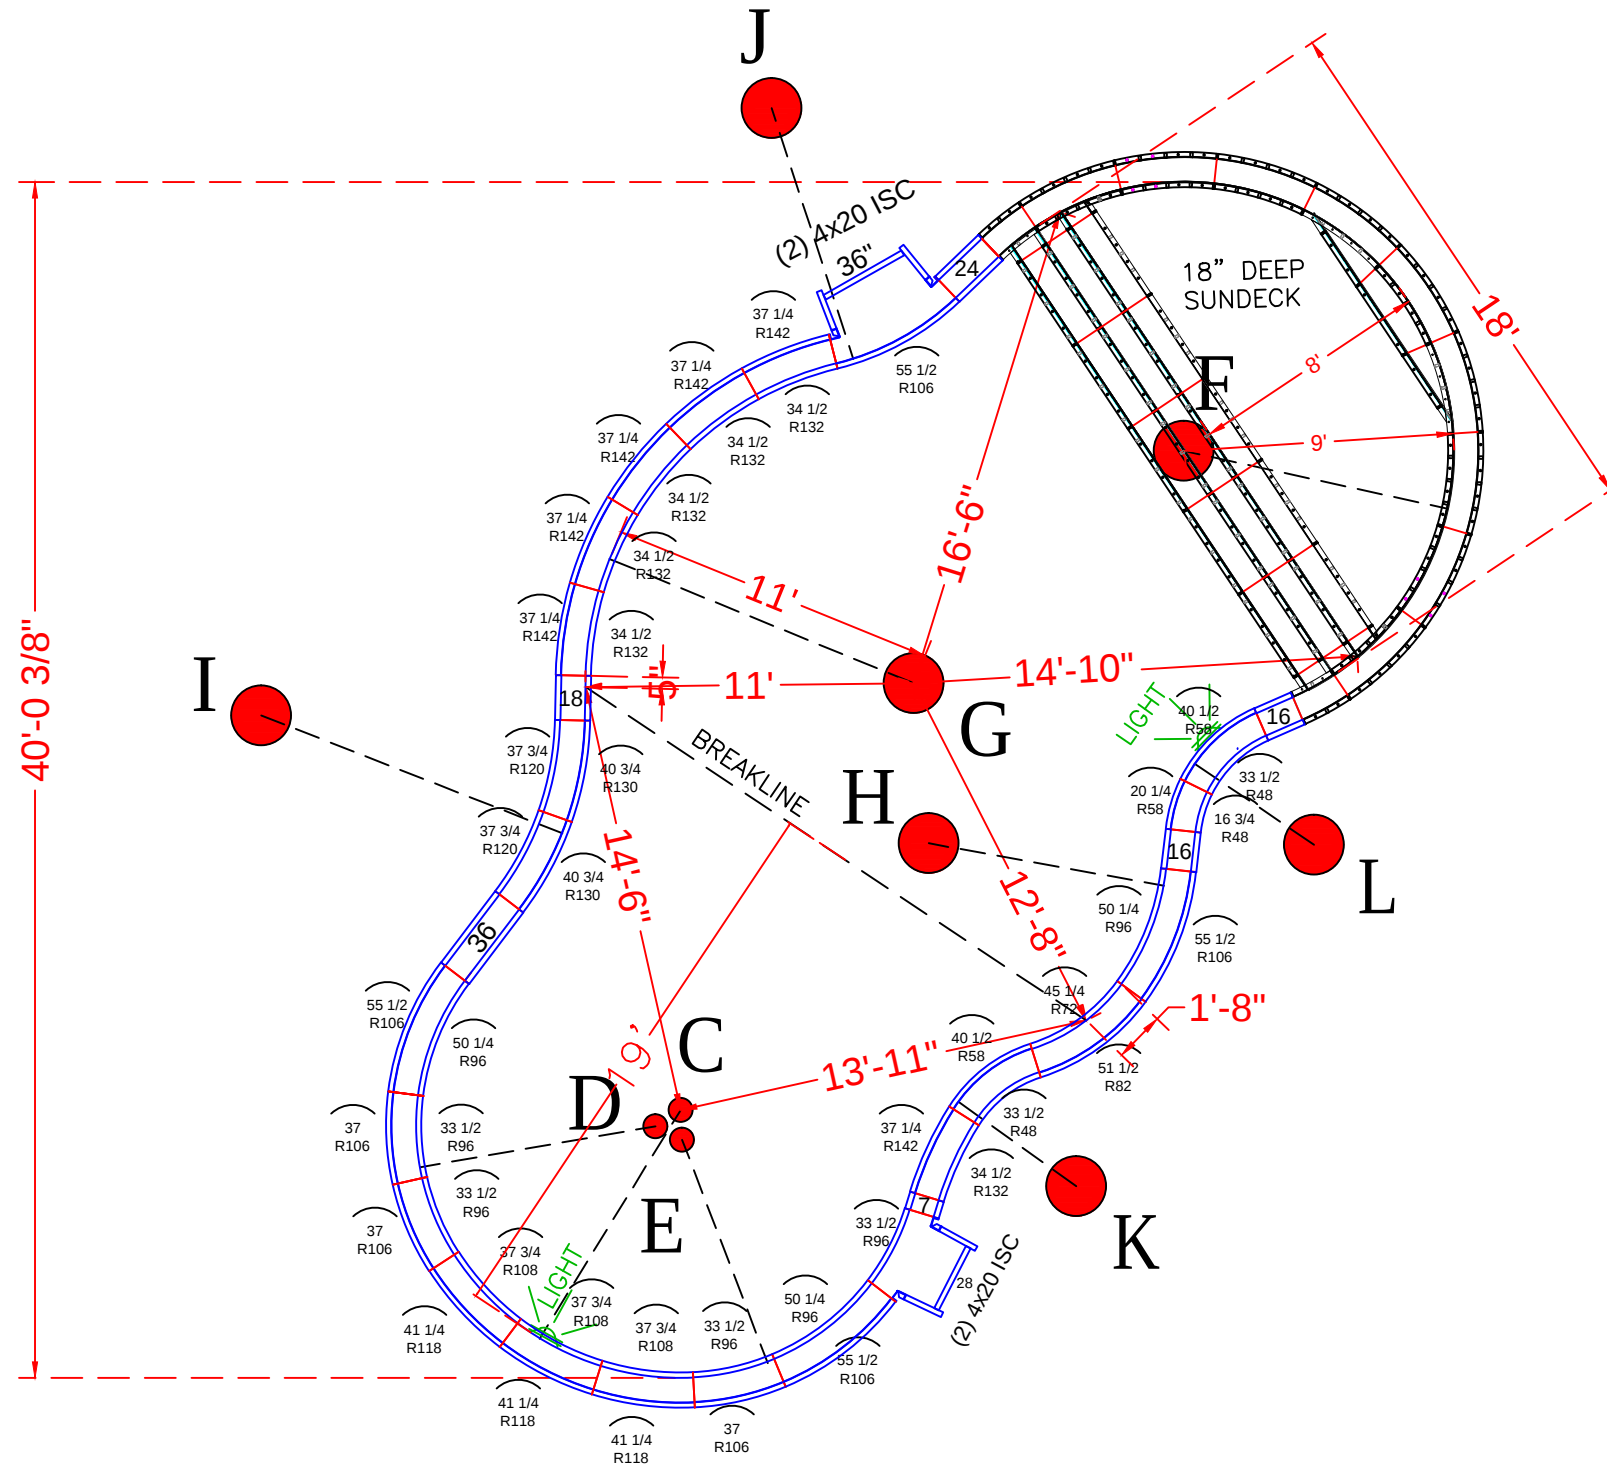

SEE DETAIL PAGE {	1	9' Radius Sundek / Step Assembly
SKIMMER SIDES {	4	4" x 20" x 48" Adj Offset Hinged ISC (Pilaster)

QTY.	DESCRIPTION
1	9' Radius Sundeck / Step Assembly
4	4" x 20" x 48" Adj Offset Hinged ISC (Pilaster)
	STRAIGHT PANELS
2	7" x 48"
4	16" x 48"
2	18" x 48"
2	24" x 48"
1	28" x 48"
3	36" x 48"
	RADIUS PANELS
1	16 3/4" x 48" - 48" Radius Panel
1	20 1/4" x 48" - 58" Radius Panel
2	33 1/2" x 48" - 48" Radius Panel
2	40 1/2" x 48" - 58" Radius Panel
1	45 1/4" x 48" - 72" Radius Panel
1	51 1/2" x 48" - 82" Radius Panel
4	33 1/2" x 48" - 96" Radius Panel
3	37" x 48" - 106" Radius Panel
3	50 1/4" x 48" - 96" Radius Panel
4	55 1/2" x 48" - 106" Radius Panel
3	37 3/4" x 48" - 108" Radius Panel
3	41 1/4" x 48" - 118" Radius Panel
2	37 3/4" x 48" 120" Radius Panel
2	40 3/4" x 48" 130" Radius Panel
6	34 1/2" x 48" - 132" Radius Panel
6	37 1/4" x 48" - 142" Radius Panel

17' x 20' x 46' - 10" Concrete Wall - Freeform
w/ 18' Wide Vinyl Covered Sun Deck/Steps
Pool Perimeter = 115'
Pool Area = 773 S. F.
Approximate Gallons of Pool: 24,100 Gallons


- Pool Walls & Steps: 18.5 yards (17.24 exact)

DATE: 07-02-2015
DRAWN BY: SA




	REVISIONS		



SEASONAL WORLD
WE BUILD BACKYARDS!

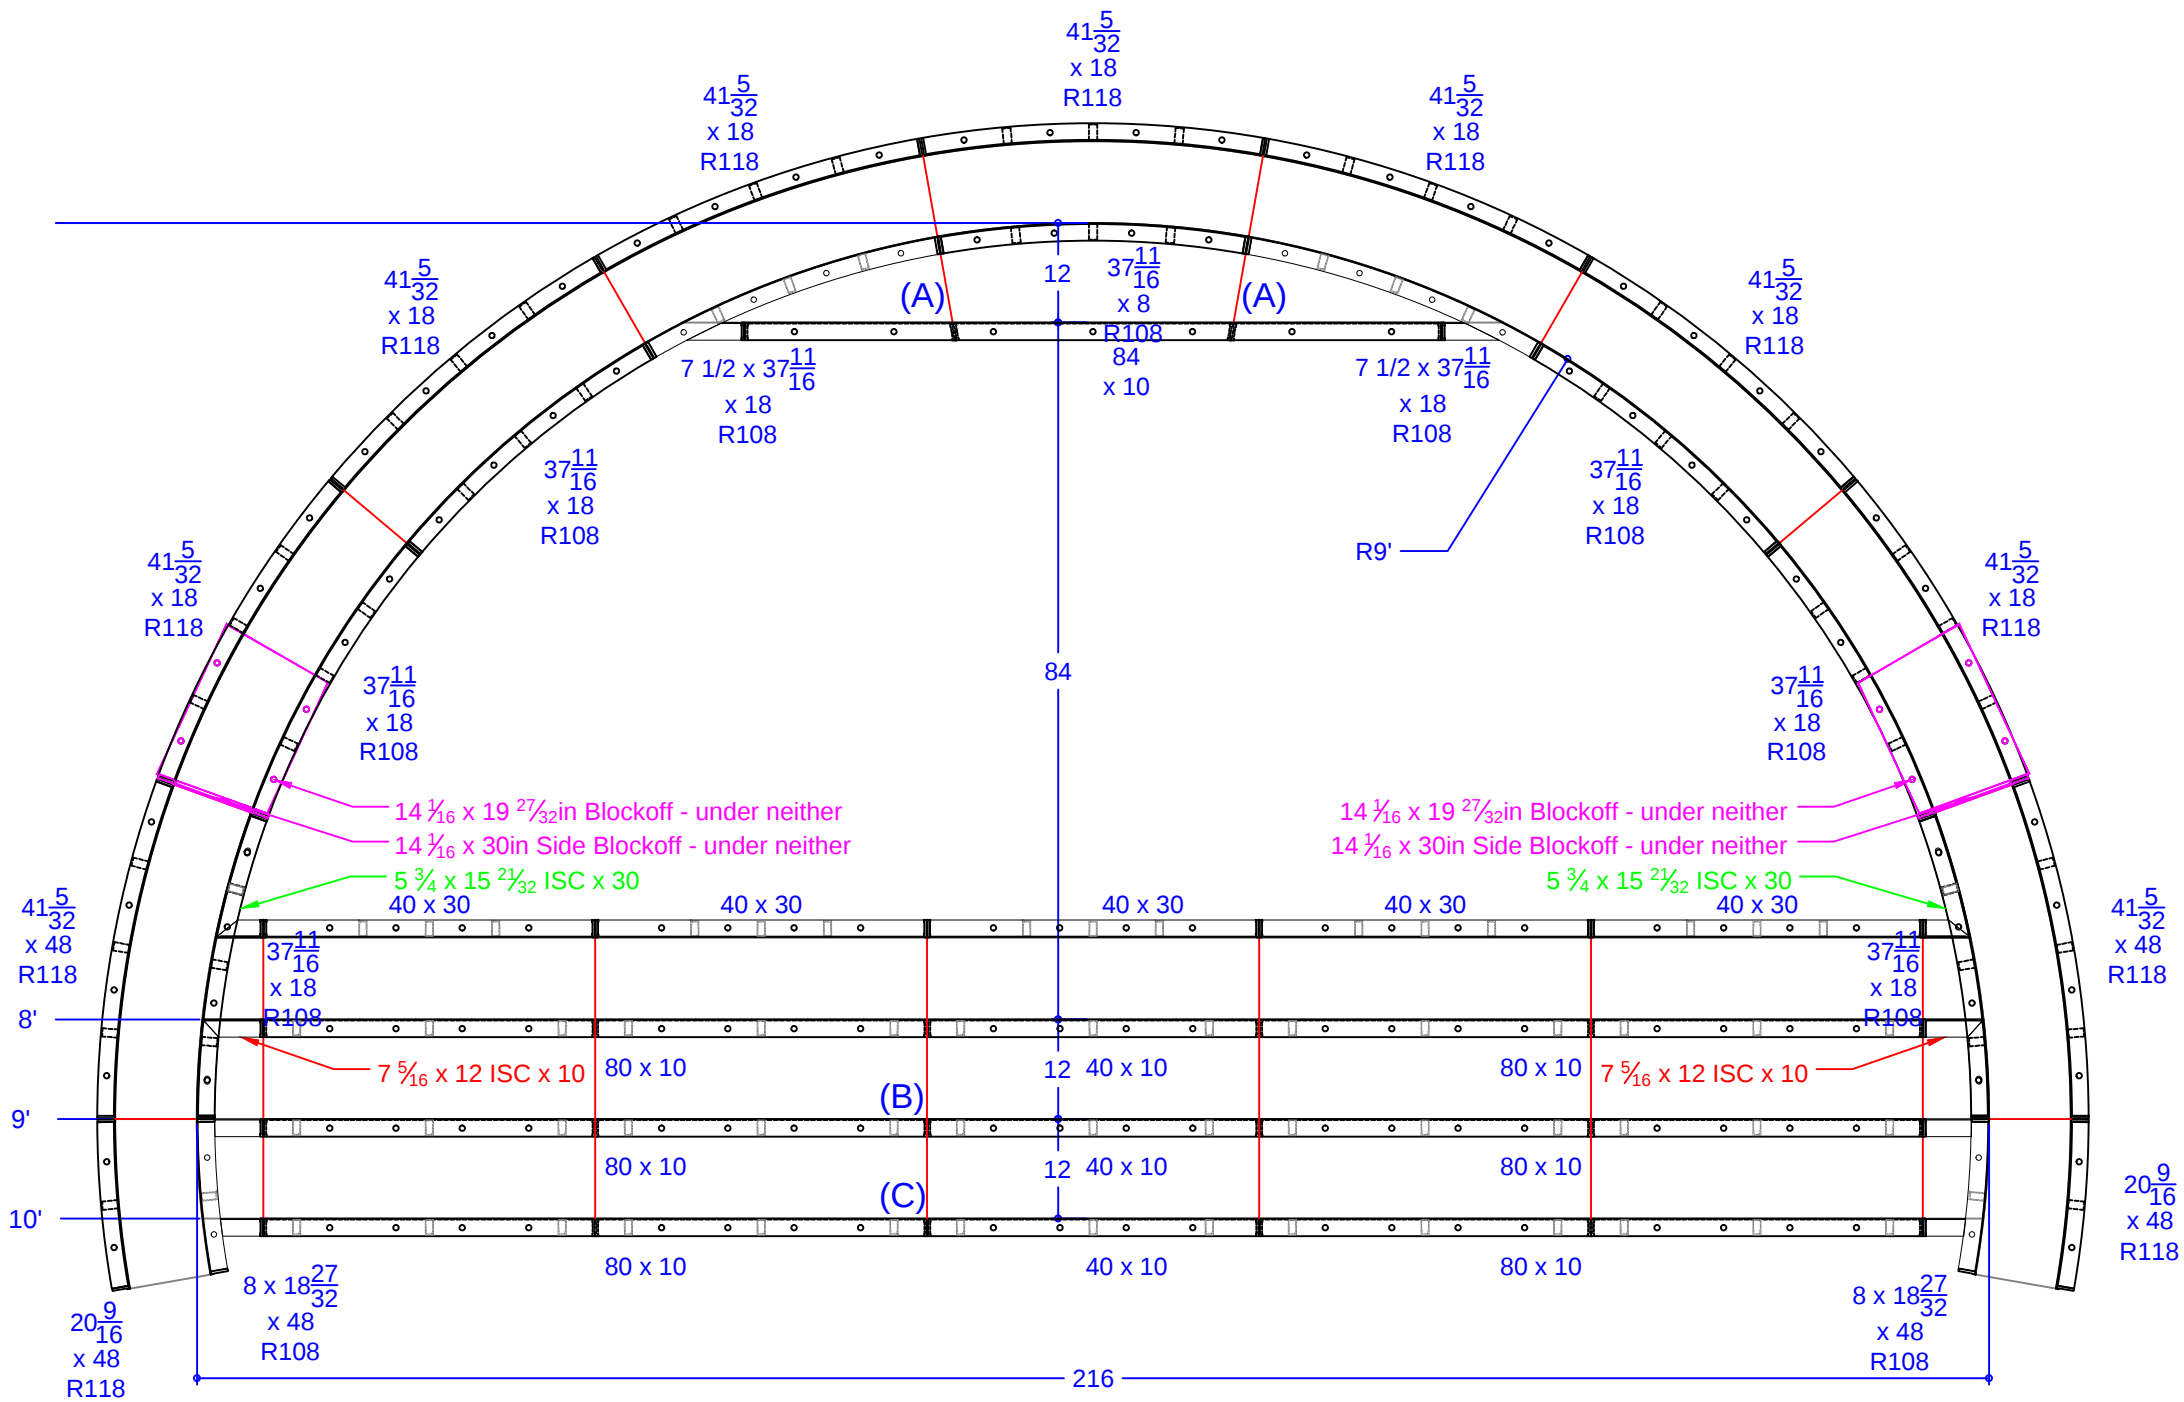

QTY.	DESCRIPTION
1	37 11/16 x 8 108R IS Panel - Top Riser
2	7 15/32 x 37 11/16 ISC Riser Side x 18 108R IS Panel
6	37 11/16 x 18 108R IS Panel
2	8 x 18 27/32 ISC Riser Side x 48 108R IS Panel
7	41 5/32 x 18 118R OS Panel
2	41 5/32 x 48 118R OS Panel
2	20 9/16 x 48 118R OS Panel
2	7 5/16 x 12 ISC x 10 108R IS Panel
2	5 3/4 x 15 21/32 ISC x 30 108R IS Panel
1	84 x 10 Riser - 2nd Top
6	80 x 10 Risers - Lower Wall
3	40 x 10 Risers - Lower Wall
5	40 x 30 Wall Panel SA
2	14 1/16 x 19 27/32 Blockoff
2	14 1/16 x 30 Blockoff

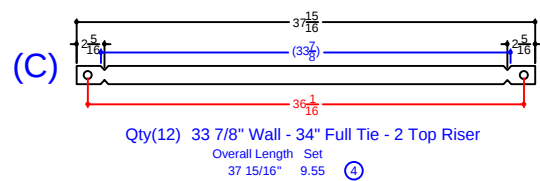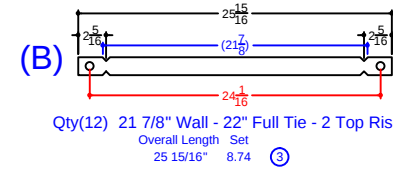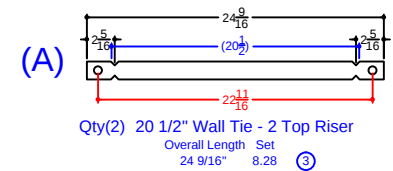

HOIBERG - 21 Duchess Drive

17' x 20' x 46' - 10" Concrete Wall - Freeform
w/ 18' Wide Vinyl Covered Sun Deck/Steps
Pool Perimeter = 115'
Pool Area = 773 S. F.
Approximate Gallons of Pool: 24,100 Gallons

Concrete Yards
- Pool Walls & Steps: 18.5 yards (17.24 exact)

SUN DECK DETAIL			
DATE: 07-02-2015			
DRAWN BY: SA			

SEASONAL WORLD
WE BUILD BACKYARDS!