


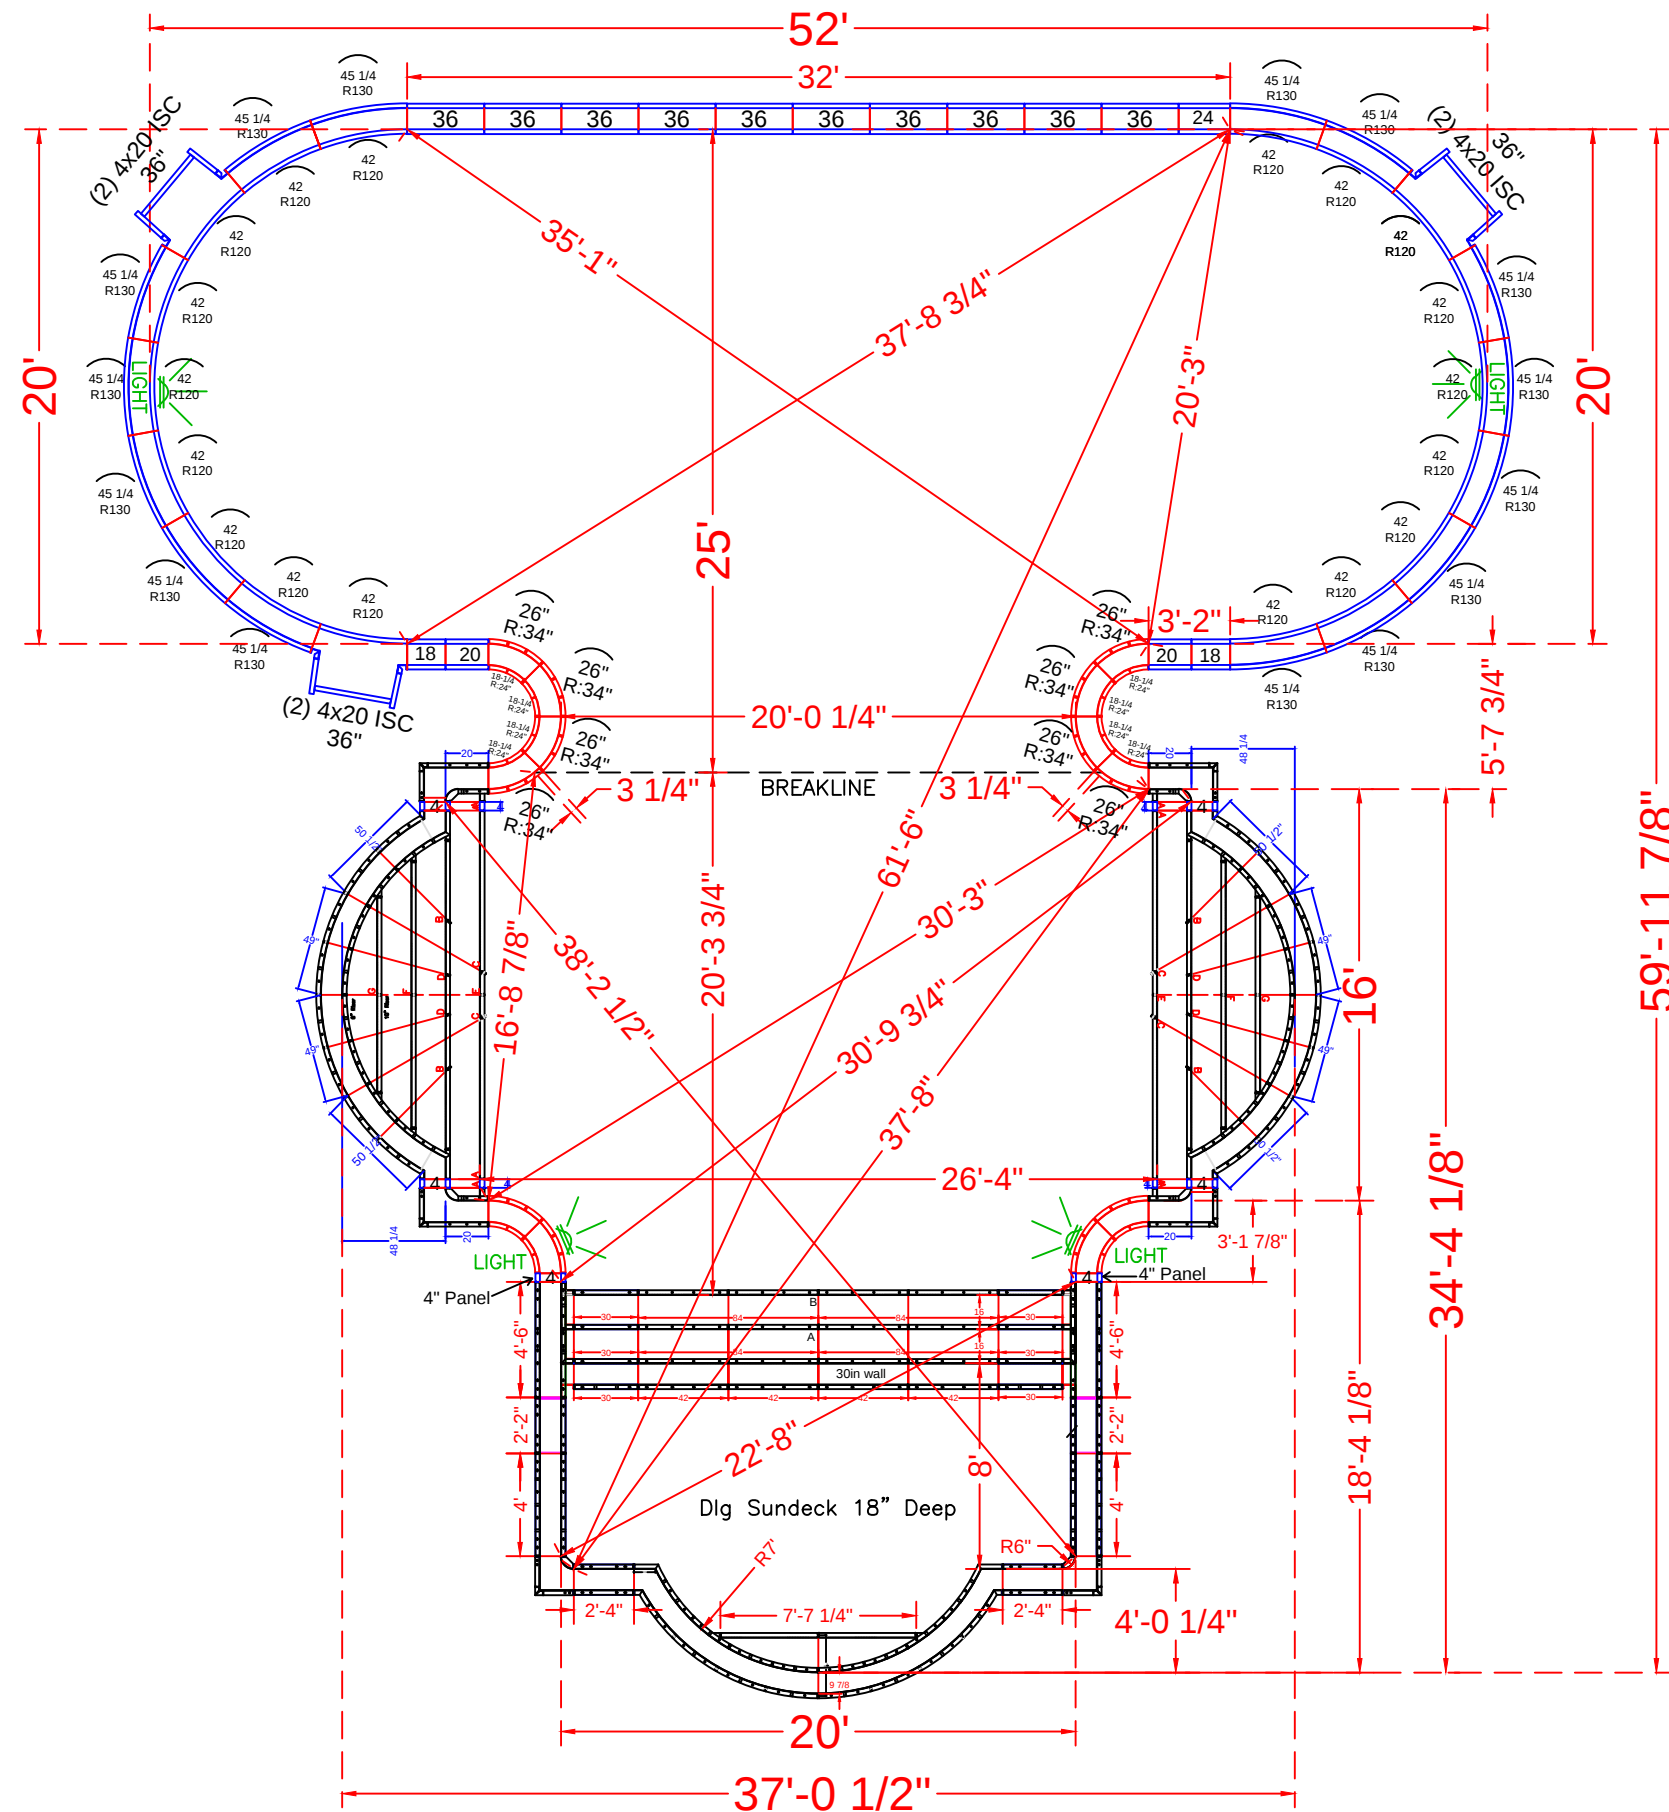

*NOTE:SEE CONSTRUCTION PLANS FOR POOL LOCATION

QTY.	POOL PANEL DESCRIPTION
1	20' Roman End Step/Sundeck Assembly
2	16' Roman End Step Assemblies
	HINGED PANELS
6	20" x 4" x 48" Adj Offset Hinged ISC (Pilaster) *Skimmer
	STRAIGHT PANELS
4	4" x 48" Panel-SA *add 4 more for step pages (8 total)
4	18" x 48" Panel-SA
4	20" x 48" Panel-SA
2	24" x 48" Panel-SA
23	36 x 48" Panel-SA

QTY.	RADIUS PANEL DESCRIPTION
8	18 1/4" x 48" - 24" Radius 45° Corners
8	26" x 48" - 34" Radius 45° Corners
18	42" x 48" 120" Radius Panel
15	45 1/4" x 48" 130" Radius Panel

JANCESKI - 120 Bear Oak Drive
60' x 52' x 20' - 10" Concrete Wall - Custom
w/ 20' Wide Vinyl Covered Interior Sundeck
& 16' Wide Vinyl Covered Roman End Steps
Pool Perimeter = 218' Pool Area = 1937 S. F.
Approximate Gallons of Pool: 56,100 Gallons

Concrete Yards
- Pool Walls,Steps & Sundeck= 40 yards (38.3 exact)

PANEL LAYOUT	
JOB #: 555296 DATE: 10-12-2017 DRAWN BY: SA	
REVISIONS	



SEASONAL WORLD
WE BUILD BACKYARDS!


NOTE: This Pool has 2 Roman Step Assemblies (both 16' Wide)

STEP #1 PANEL DESCRIPTIONS

7' RADIUS ROMAN END STEP WITH 8" AND 10" RISERS	
QTY.	DESCRIPTION
2	6 x 20 x 48 ISC Riser Side
2	16 x 30 x 48 OSC Form
2	51 x 4 x 38 84R ISC Zee Riser Side
2	50 1/2 x 4 x 48 94 RADIUS OS Panel
2	44 x 8 84 RADIUS IS Panel Top Riser
2	49 x 48 94 RADIUS OS Panel
3	Risers - Top Center (1)91 5/16, (2)62 5/32
3	Risers - Bottom Center (1)144, (2)86
2	Risers - Bottom Outer Edge
2	4 x 48 Straight Panel
2	4 x 38 Straight Panel
2	4 x 10 Straight Panel

STEP#2 PANEL DESCRIPTIONS

7' RADIUS ROMAN END STEP WITH 8" AND 10" RISERS	
QTY.	DESCRIPTION
2	6 x 20 x 48 ISC Riser Side
2	16 x 30 x 48 OSC Form
2	51 x 4 x 38 84R ISC Zee Riser Side
2	50 1/2 x 4 x 48 94 RADIUS OS Panel
2	44 x 8 84 RADIUS IS Panel Top Riser
2	49 x 48 94 RADIUS OS Panel
3	Risers - Top Center (1)91 5/16, (2)62 5/32
3	Risers - Bottom Center (1)144, (2)86
2	Risers - Bottom Outer Edge
2	4 x 48 Straight Panel
2	4 x 38 Straight Panel
2	4 x 10 Straight Panel

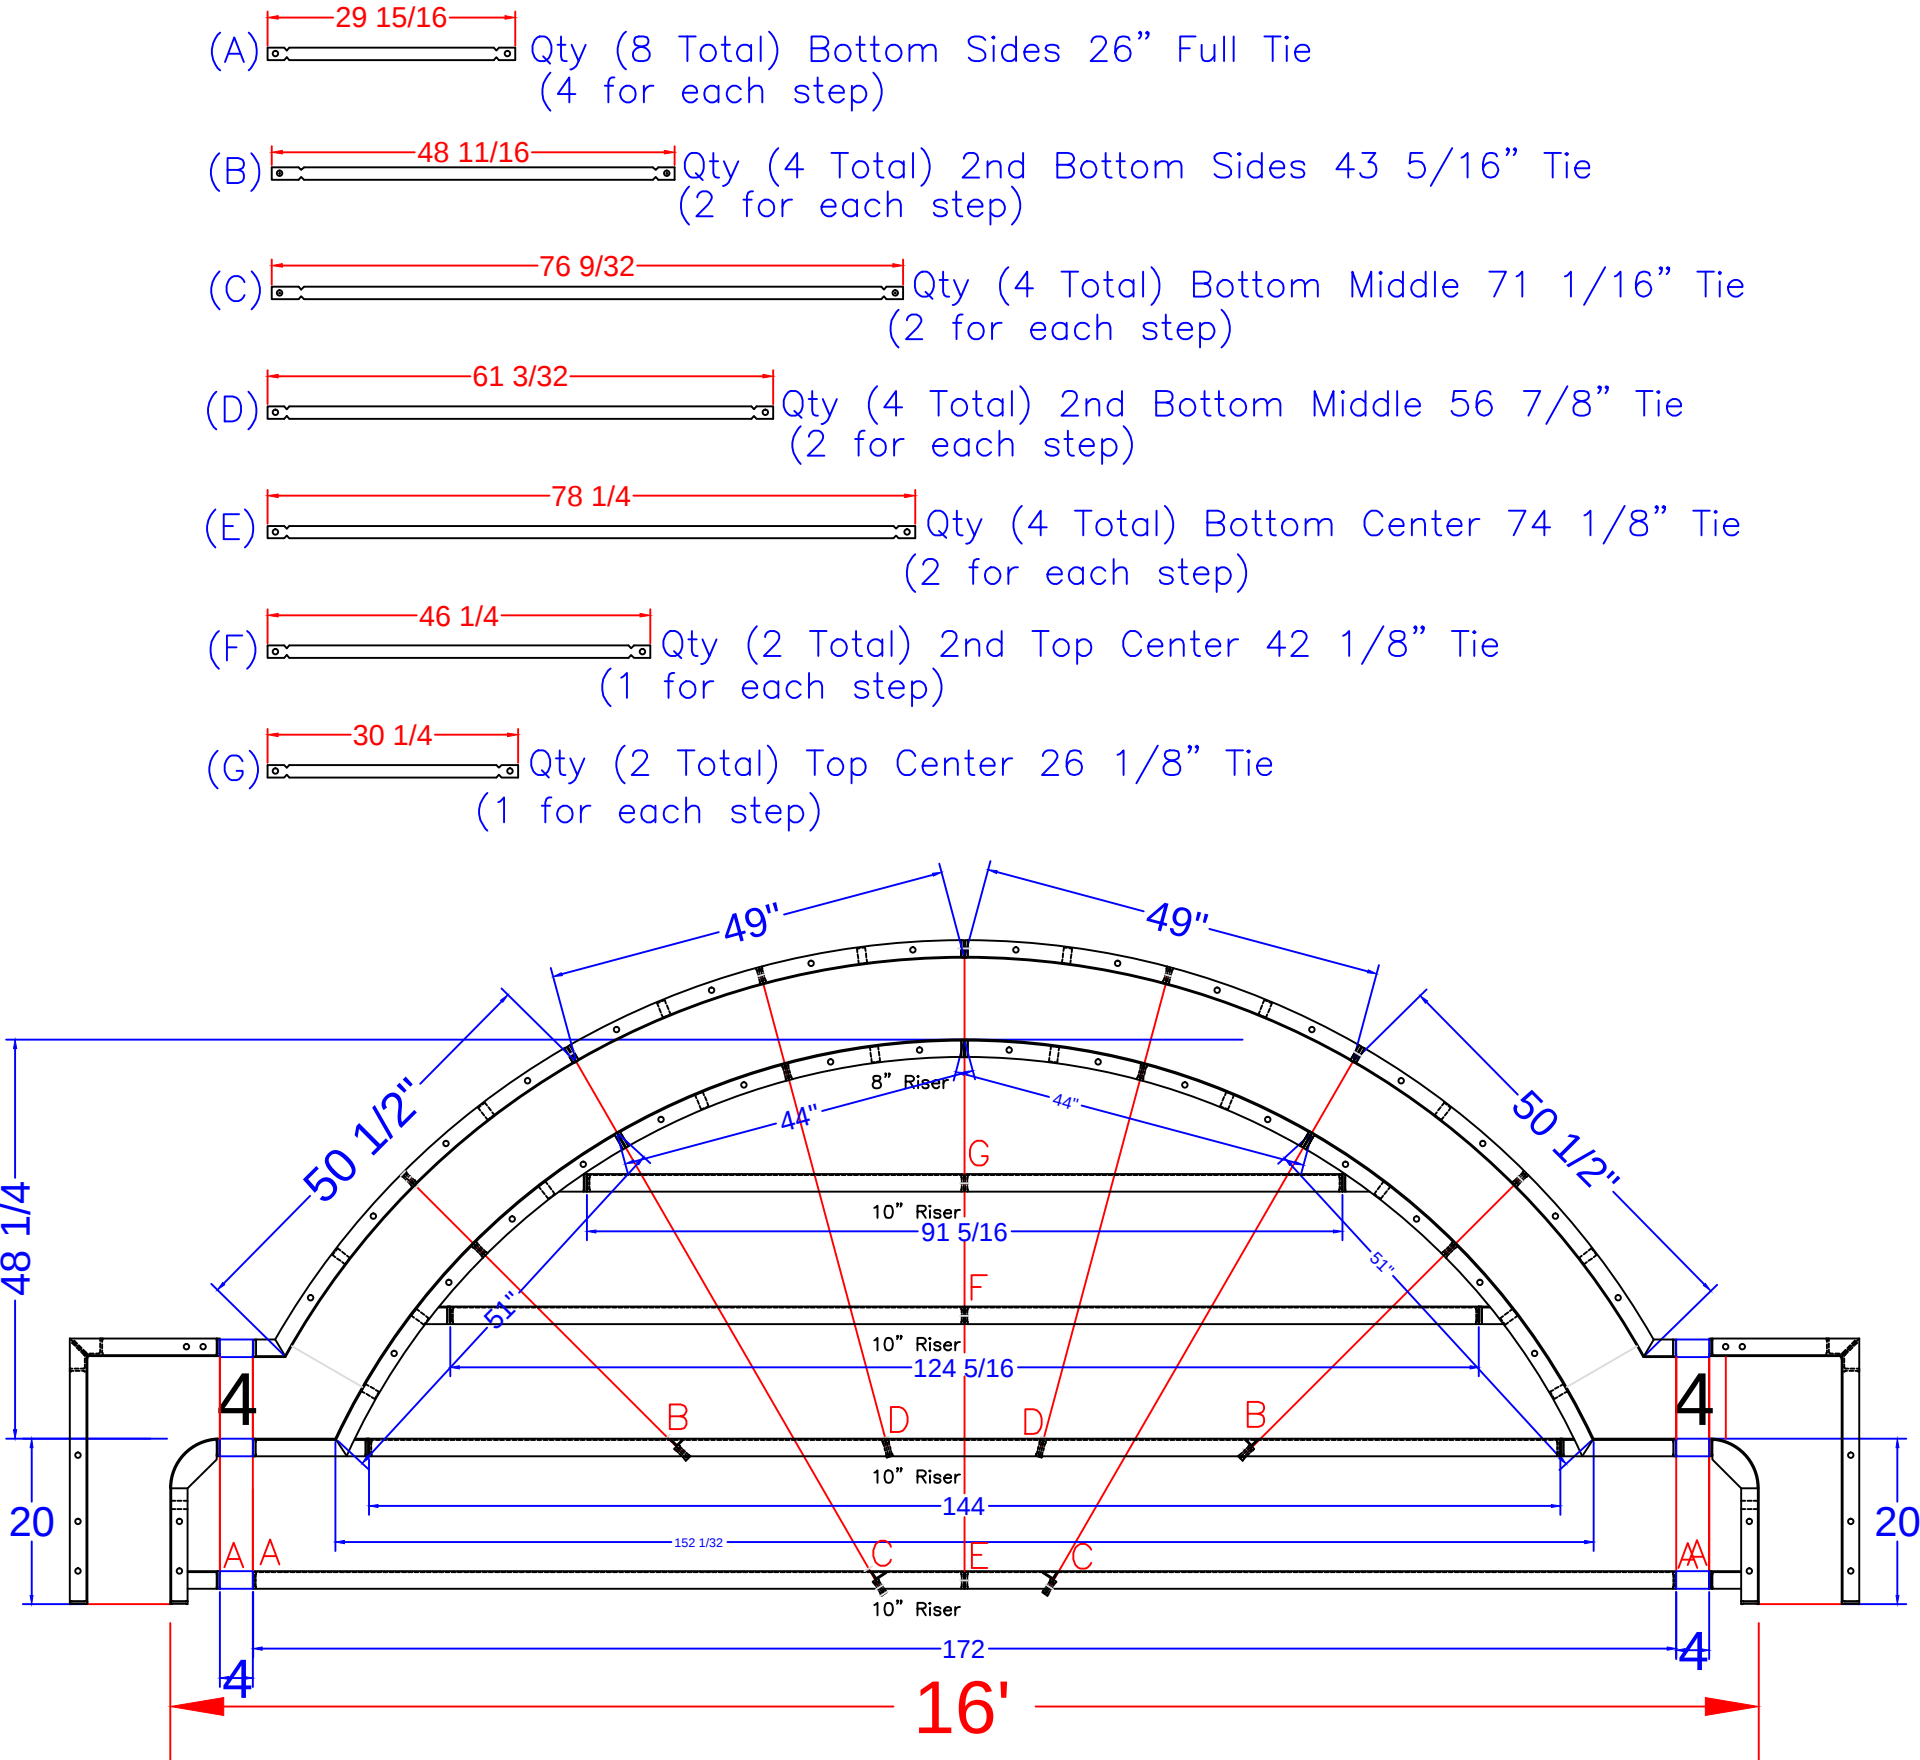

JANCESKI - 120 Bear Oak Drive
60' x 52' x 20' - 10" Concrete Wall - Custom
w/ 20' Wide Vinyl Covered Interior Sundeck
& 16' Wide Vinyl Covered Roman End Steps
Pool Perimeter = 218' Pool Area = 1937 S. F.
Approximate Gallons of Pool: 56,100 Gallons

Concrete Yards
- Pool Walls, Steps & Sundeck= 40 yards (38.3 exact)

STEP DETAIL			
JOB #: 555296			
DATE: 10-13-2017			
SCALE: 1' = 1/2 "			
DRAWN BY: SA			



SEASONAL WORLD
WE BUILD BACKYARDS!

SCALE: 1' = 1 / 3 "



(A)

(B)

(C)

60' x 52' x 20' - 10" Concrete Wall - Custom
w/ 20' Wide Vinyl Covered Interior Sundeck
& 16' Wide Vinyl Covered Roman End Steps
Pool Perimeter = 218' Pool Area = 1937 S. F.
Approximate Gallons of Pool: 56,100 Gallons

- Pool Walls, Steps & Sundeck= 40 yards (38.3 exact)

SUN DECK DETAIL			
JOB #: 555296			
DATE: 10-12-2017			
SCALE: 1' = 1/2"			
DRAWN BY: SA			

