


A-B = 30' (HOUSE)
A-C = 42'-2 $\frac{3}{8}$ "
A-D = 25'-8"
A-E = 22'-8 $\frac{1}{2}$ "
A-F = 27'-1 $\frac{1}{8}$ "
A-G = 34'-6 $\frac{1}{2}$ "

$$\begin{aligned} \text{B-C} &= 43'-7\frac{1}{4}" \\ \text{B-D} &= 27'-10\frac{7}{8}" \\ \text{B-E} &= 24'-2\frac{1}{4}" \\ \text{B-F} &= 34'-10\frac{1}{4}" \\ \text{B-G} &= 47'-6\frac{3}{4}" \end{aligned}$$
$$\begin{aligned} \text{C-D} &= 18'-0 \frac{1}{4}'' \\ \text{C-E} &= 22'-2'' \\ \text{C-F} &= 15'-2 \frac{5}{8}'' \\ \text{C-G} &= 16'-9 \frac{7}{8}'' \end{aligned}$$
$$\begin{aligned} \text{D-E} &= 4'-2 \frac{5}{8}'' \\ \text{D-F} &= 7'-2 \frac{7}{8}'' \\ \text{D-G} &= 20'-0 \frac{1}{2}'' \end{aligned}$$
$$\begin{aligned} \text{E-F} &= 10'-8'' \\ \text{E-G} &= 23'-4\frac{7}{8}'' \end{aligned}$$
$$F-G = 12'-9\frac{7}{8}"$$

C = 8' RADIUS
D = 8' RADIUS
E = 4' RADIUS
F = 4' RADIUS
G = 8'-9 $\frac{7}{8}$ " RADIUS

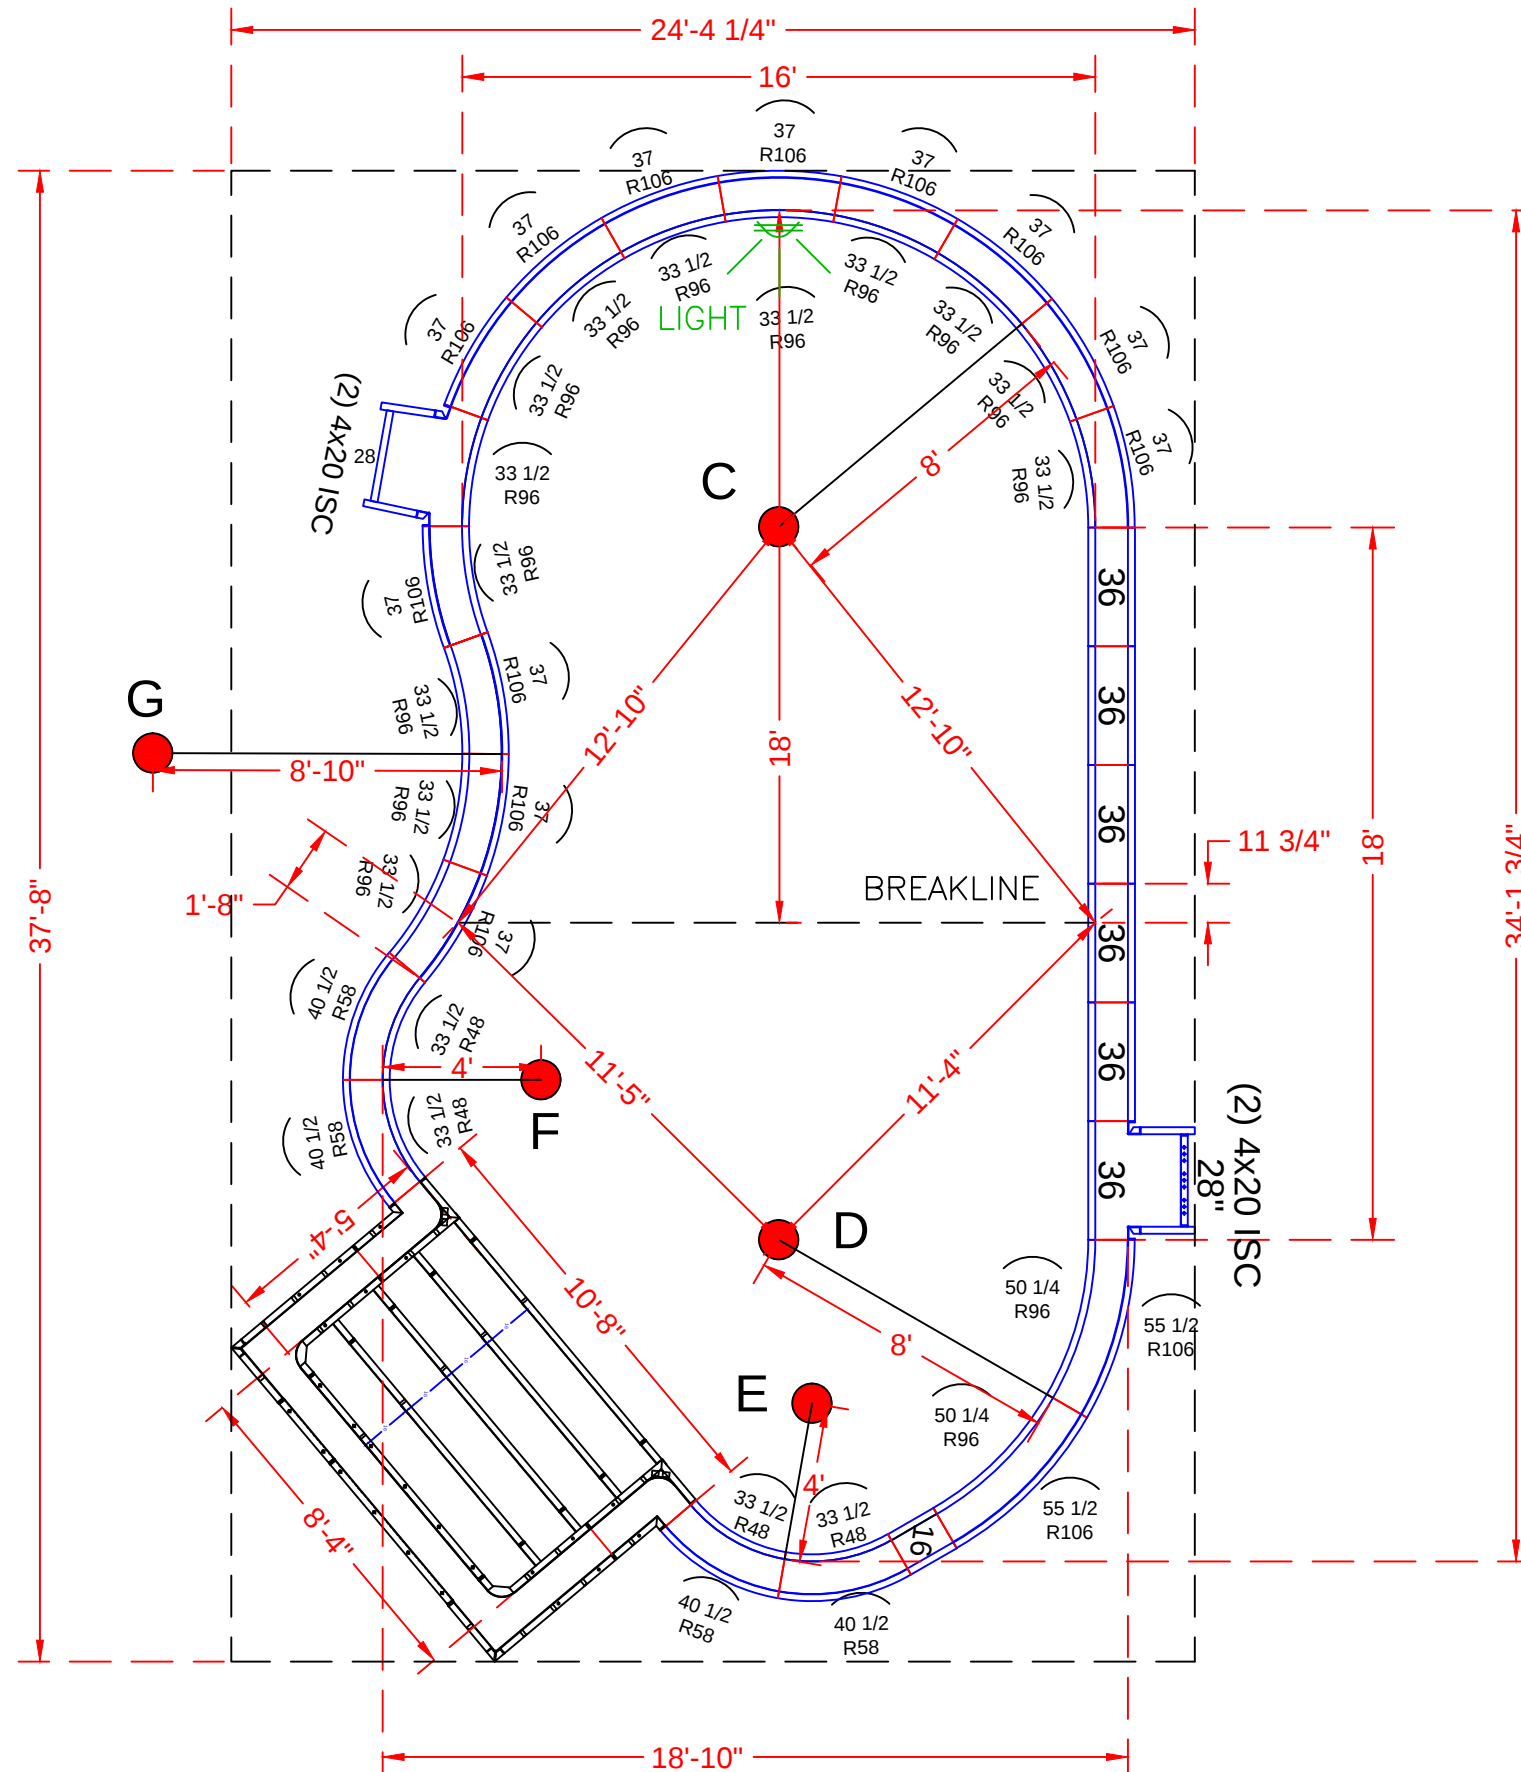

See Detail Page {
Skimmer Sides {
Skimmer {

QTY.	DESCRIPTION
1	8'-4" x 5'-4" x 48" Step Assembly w/ 6" Radius
4	4" x 20" x 48" Adj Offset Hinged ISC (Pilaster)
2	28" x 48" Panel-SA
	Straight Panels
2	16" x 48" Panel
11	36" x 48" Panel
	Radius Panels
4	33 1/2" x 48" 48" IS Radius Panel
4	40 1/2" x 48" 58" OS Radius Panel
13	33 1/2" x 48" 96" Radius Panel
12	37" x 48" 106" Radius Panel
2	50 1/4" x 48" 96" Radius IS Panel
2	55 1/2" x 48" 106" Radius OS Panel



18' x 35' - 10" Concrete Wall - Straight Wall Lagoon
w/ 8'-4" x 5'-4" Vinyl Covered Step
Pool Perimeter = 97'
Pool Area = 525 S. F.
Approximate Gallons of Pool: 16,843 Gallons
Concrete Yards
- Pool Walls & Steps: 17.5 yards (16.4 exact)

JOB #: 500160
DATE: 05-14-2013
SCALE: 1' = 1/7 "
DRAWN BY: SA & L


	REVISIONS		




SEASONAL WORLD
WE BUILD BACKYARDS!

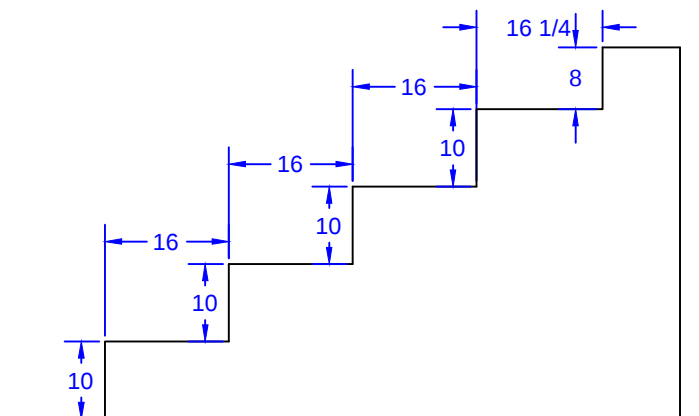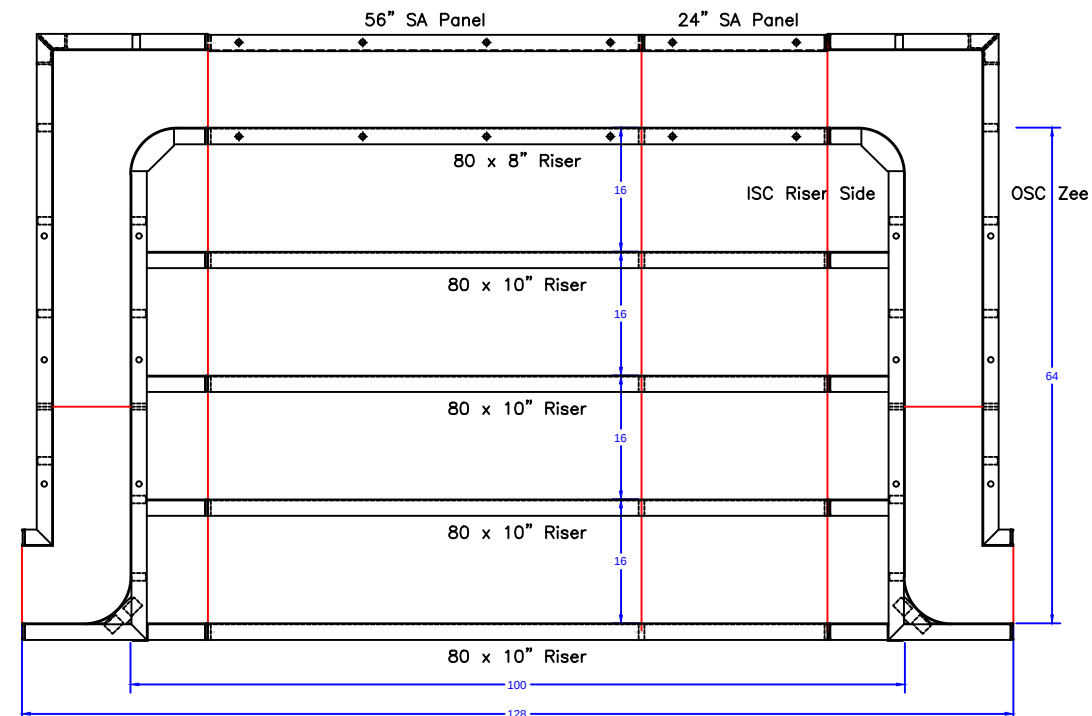

STEP TIES:

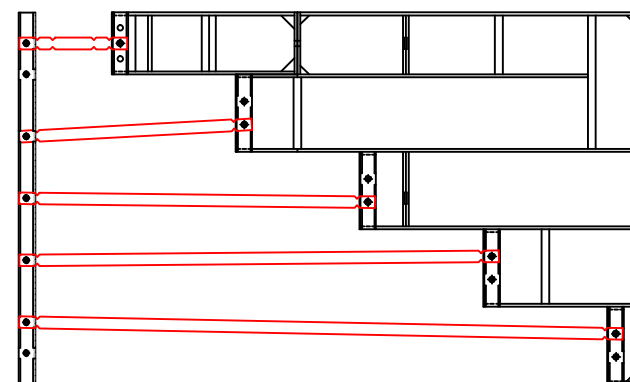

8'-4" x 5'-4" Outside End Step - 6" Radius Corners

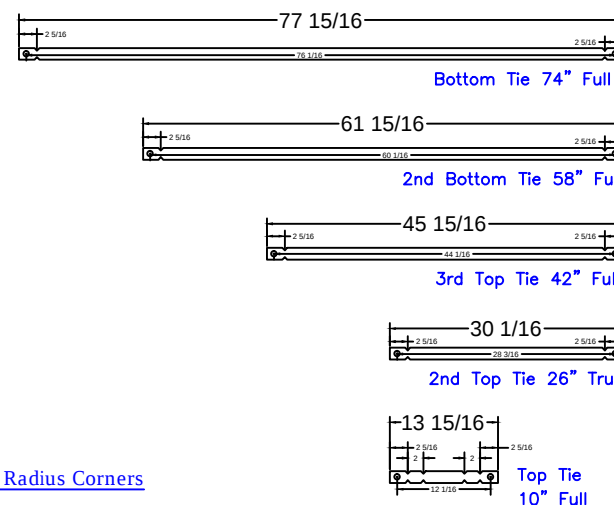

8'-4" Step
Qty(4)

Qty(2)

Qty(2)

Qty(2)

Qty(12)

STEP PANEL DESCRIPTIONS

QTY.	DESCRIPTION
4	80 x 10 Risers
1	80 x 8 Top Riser
1	24 x 48 SA Panel
1	56 x 48 SA Panel-Back Wall
2	4x64x20 x 48 OSC Zee Panel
2	10x64x14 x 48 ISC Riser Sides

JULIANO - 1089 Papen Road

18' x 35' - 10" Concrete Wall - Straight Wall Lagoon
w/ 8'-4" x 5'-4" Vinyl Covered Step

Pool Perimeter = 97'

Pool Area = 525 S. F.

Approximate Gallons of Pool: 16,843 Gallons

Concrete Yards

- Pool Walls & Steps: 17.5 yards (16.4 exact)

STEP DETAIL

JOB #: 500160
DATE: 05-14-2013
SCALE: 1' = 1/8 "
DRAWN BY: SA & LH



SEASONAL WORLD
WE BUILD BACKYARDS!