


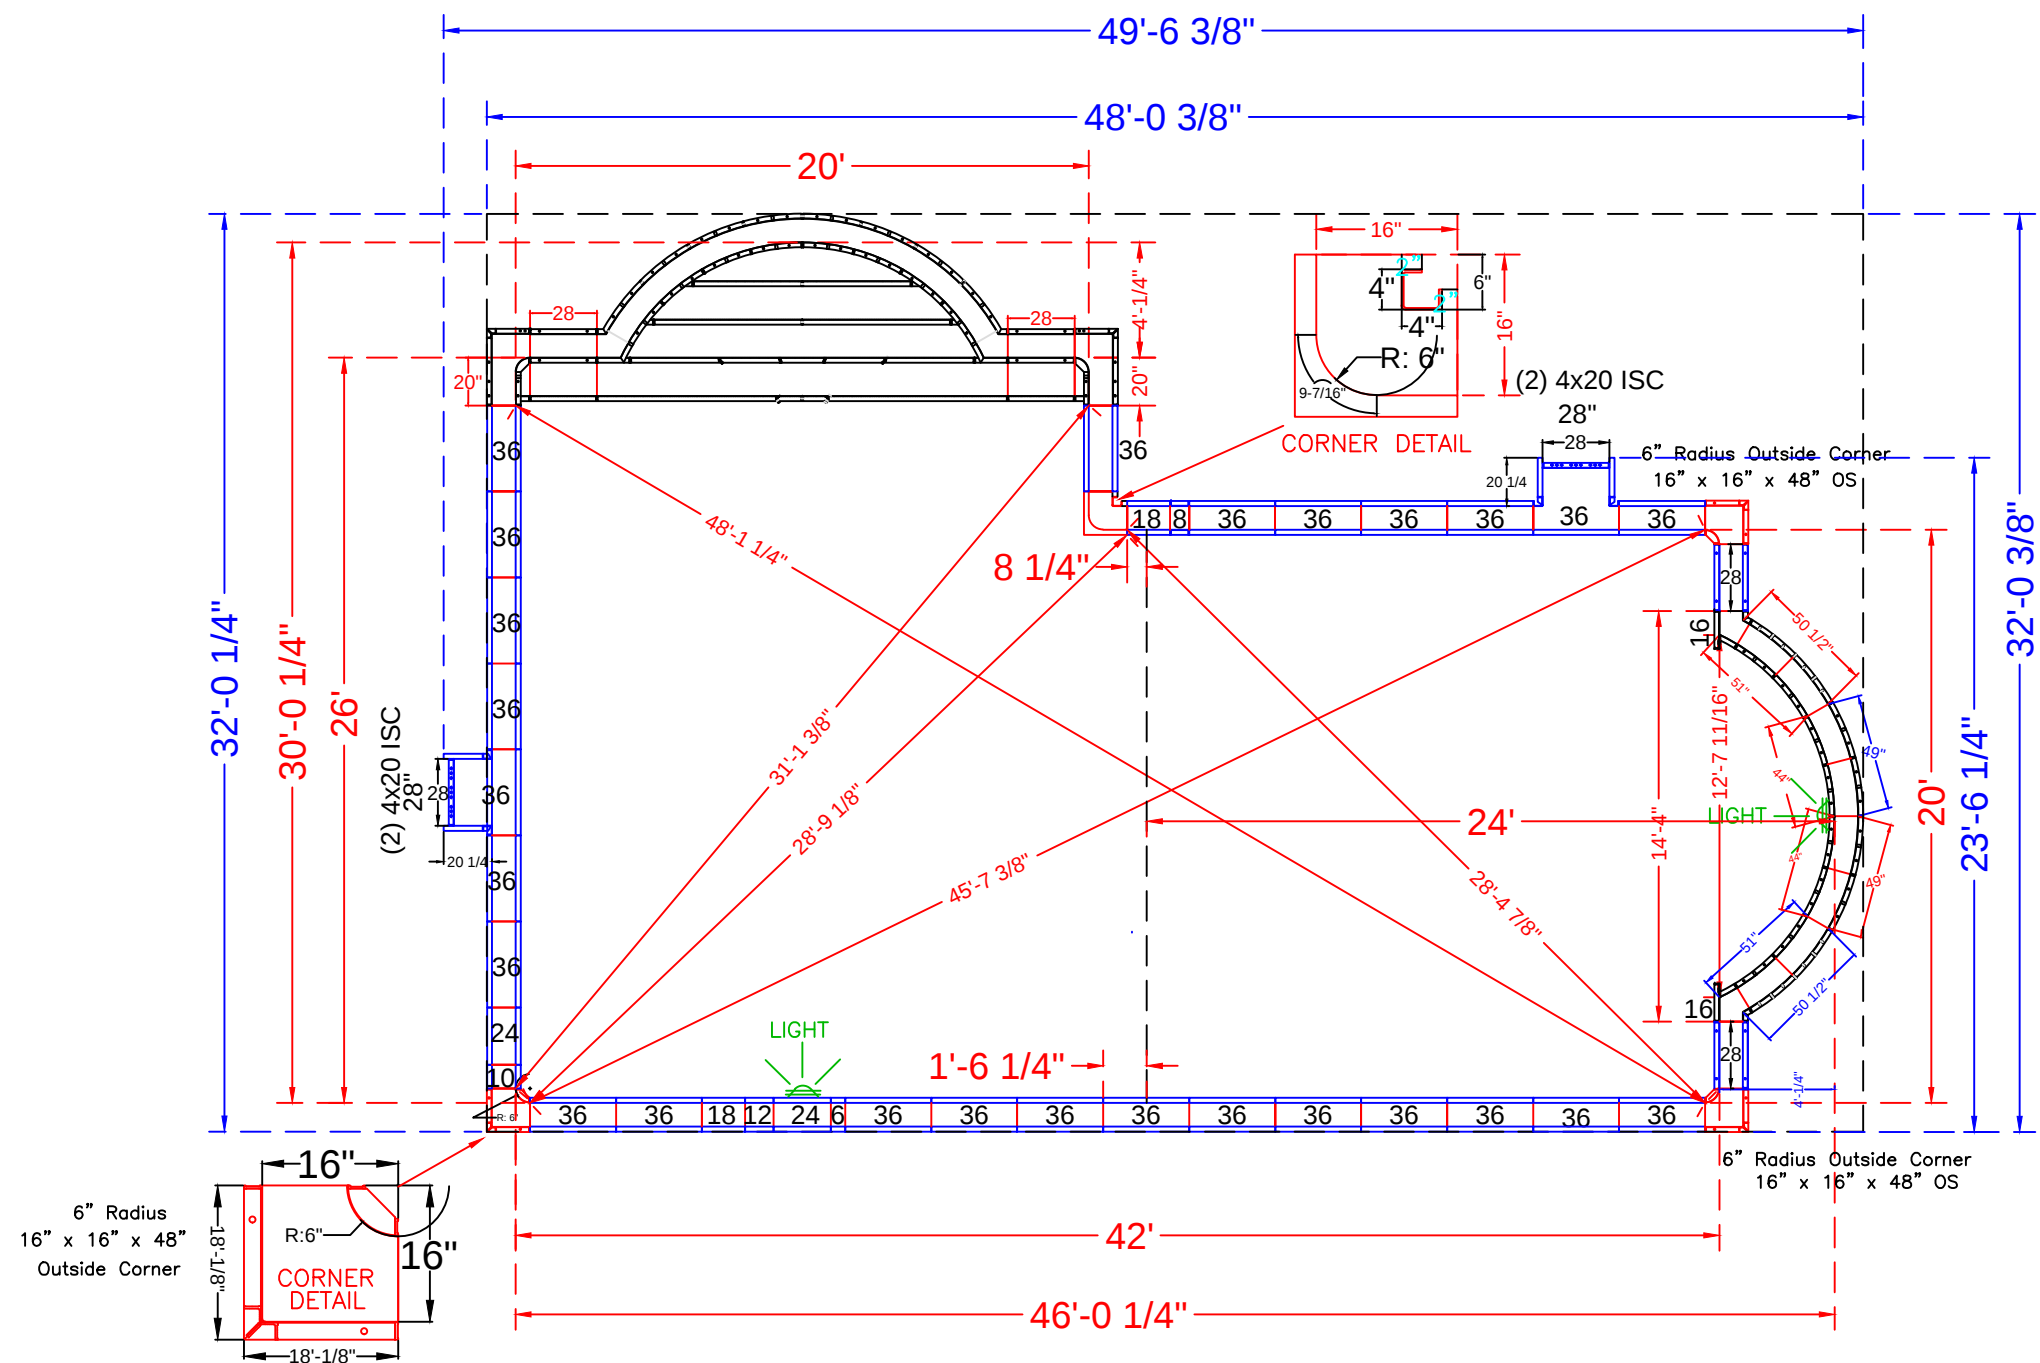

SEE DETAIL PAGE {

SKIMMER SIDES {

SKIMMERS {

POOL PANEL DESCRIPTIONS

QTY.	DESCRIPTION
1	20' Wide Roman Step Assembly w/ 6" Radius Corners
POOL ROMAN END ASSEMBLY	
2	49" x 48" 94" Radius Outside Panel
2	44" x 48" 84" Radius Inside Panel
2	51" x 48" 84" Radius Panel
2	50 1/2" x 4" x 48" - 94" Radius / Outside
2	16" x 48" Panel-SA
POOL SIDE WALLS AND CORNERS	
2	2" x 2" (*use with 4" x 4" x 48" Corner)
1	4" x 4" x 48" Inside Corners-SA
1	16" x 16" w/6" Radius Inside Corner-SA (9-1/2" Arc)
3	16" x 16" x 48 w/Outside Corner-SA (6" Radius)
2	6" x 48" Panel-SA
2	8" x 48" Panel-SA
2	10" x 48" Panel-SA
2	12" x 48" Panel-SA
4	18" x 48" Panel-SA
4	20" x 4" x 48" Adj Offset Hinged ISC (Pilaster) *Skimmer
4	24" x 48" Panel-SA (Light Panel)
6	28" x 48" Panel-SA (Not including 2 for step assembly)
50	36 x 48" Panel-SA

JUSINO - 86 Newbury Road

20' x 46' x 26' - 10" Concrete Wall - Roman True "L"
w/ Interior Vinyl Covered Roman Steps
Pool Perimeter = 141 Ln. Ft.
Pool Area = 1032 Sq.Ft.
Approximate Pool Gallons: 34,000 Gallons








Concrete Yards
- Total Yards: 22 yards

PANEL LAYOUT

JOB #: 555806
DATE: 5-21-2020
SCALE: 1' = 1/8 "
DRAWN BY: SA


REVISIONS		

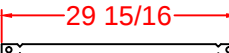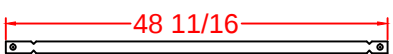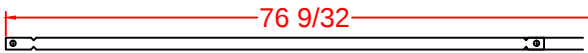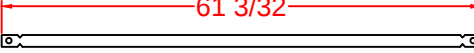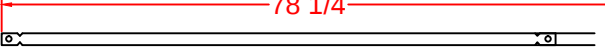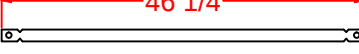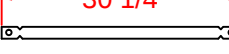

- (A)  Qty (4) Bottom Sides 26" Full Tie
- (B)  Qty (2) 2nd Bottom Sides 43 5/16" Tie
- (C)  Qty (2) Bottom Middle 71 1/16" Tie
- (D)  Qty (2) 2nd Bottom Middle 56 7/8" Tie
- (E)  Qty (2) Bottom Center 74 1/8" Tie
- (F)  Qty (1) 2nd Top Center 42 1/8" Tie
- (G)  Qty (1) Top Center 26 1/8" Tie

STEP PANEL DESCRIPTIONS

QTY.	DESCRIPTION
2	6x20 x 48 ISC Riser Side
2	16x30 x 48 OSC Form
2	51 x 4 x 38 84R ISC Zee Riser Side
2	50 1/2 x 4 x 48 94R OS Panel
2	44 x 8 84R IS Panel Top Riser
2	49 x 48 94R OS Panel
3	Risers - Top Center (1)91 5/16, (2)62 5/32
3	Risers - Bottom Center (1)144, (2)86
2	Risers - Bottom Outer Edge
2	28 x 48 Straight Panel
2	28 x 38 Straight Panel
2	28 x 10 Straight Panel

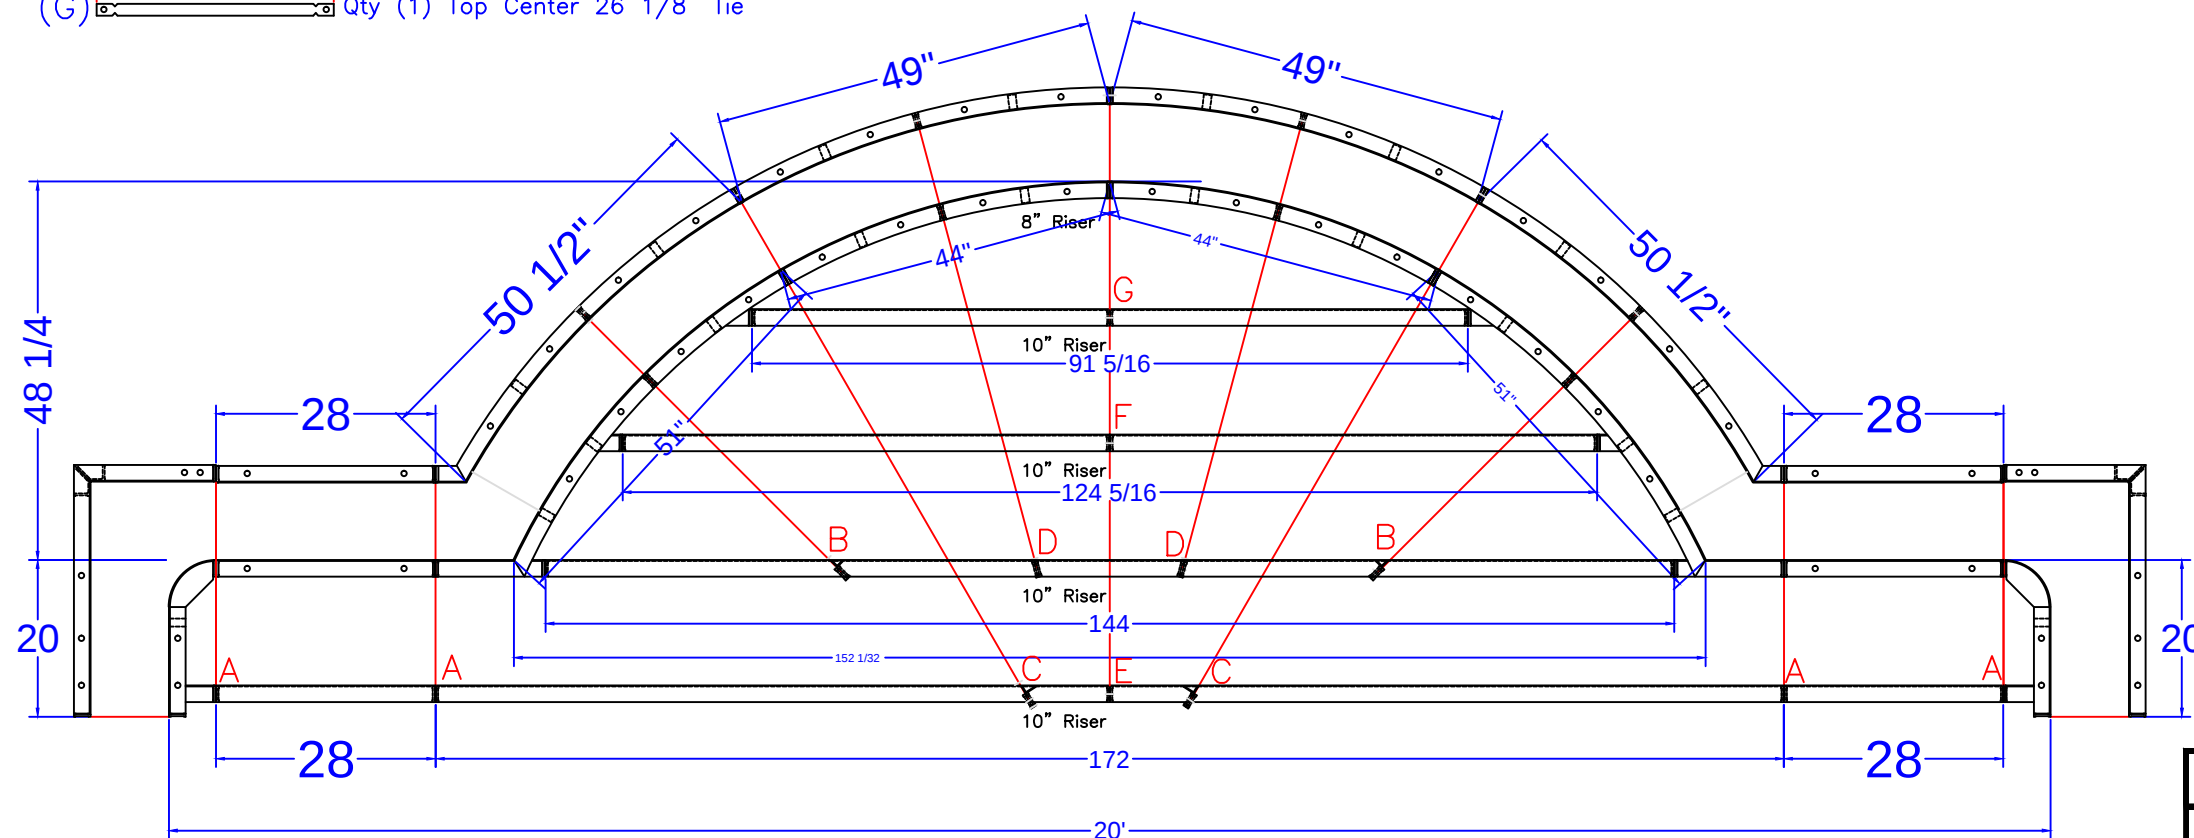

20' WIDE ROMAN END STEP DETAIL

JUSINO - 86 Newbury Road

20' x 46' x 26' - 10" Concrete Wall - Roman True "L"
w/ Interior Vinyl Covered Roman Steps
Pool Perimeter = 141 Ln. Ft.
Pool Area = 1032 Sq.Ft.
Approximate Pool Gallons: 34,000 Gallons

Concrete Yards

- Total Yards: 22 yards

STEP DETAIL

JOB #: 555806
DATE: 5-21-2020
SCALE: 1' = 1/2 "
DRAWN BY: SA



SEASONAL WORLD
WE BUILD BACKYARDS!