

NODE POINT MEASUREMENTS

C-D = 9'-11 3/4"
C-E = 15'-6 3/8"
C-F = 30'-6 5/8"
C-G = 29'-1 1/4"
C-H = 31'-0 7/8"
C-I = 32'-3 1/4"
C-J = 33'-4 3/4"
C-K = 20'-9 7/8"
C-L = 13'-10 1/4"
C-M = 26'-1 5/8"

G-H = 2'
G-I = 3'-10 5/8"
G-J = 17'-8 3/4"
G-K = 32'-3 3/8"
G-L = 28'-1 3/8"
G-M = 20'-1 1/8"

D-E = 7'-9 1/4"
D-F = 20'-6 7/8"
D-G = 19'-7 7/8"
D-H = 21'-6 5/8"
D-I = 23'-1 1/4"
D-J = 27'-7 1/2"
D-K = 23'-8 7/8"
D-L = 11'-9 7/8"
D-M = 17'-9 7/8"

I-J = 15'-9 7/8"
I-K = 33'-4 1/2"
I-L = 31'-11 3/8"
I-M = 23'-8 7/8"

J-K = 24'-4 1/4"
J-L = 39'-1 3/4"
J-M = 36'-4 7/8"

E-F = 17'-8 7/8"
E-G = 14'-0 1/8"
E-H = 16'-0 1/8"
E-I = 16'-10 5/8"
E-J = 19'-10 3/4"
E-K = 21'-0 1/2"
E-L = 19'-3 1/2"
E-M = 20'-7 1/8"

K-L = 33'-7 1/8"
K-M = 40'-11 1/8"


L-M = 15'-8 1/2"

RADI MEASUREMENTS

C = 10' RADIUS
(ACTUAL PANELS ARE,
9' RADIUS, 6" & 7 1/4"
STRAIGHTS PANELS)

F-G = 8'-1 5/8"
F-H = 7'-10 5/8"
F-I = 10'-10 1/4"
F-J = 25'-10 1/2"
F-K = 38'-2 1/8"
F-L = 25'-8 1/8"
F-M = 13'-9 7/8"

D = 8' RADIUS
E = 10' RADIUS
F = 4' RADIUS
G = 11' RADIUS
H = 9' RADIUS
I = 6' RADIUS
J = 9'-9 7/8" RADIUS
K = 10'-9 7/8" RADIUS
L = 3'-9 7/8" RADIUS
M = 9'-9 7/8" RADIUS

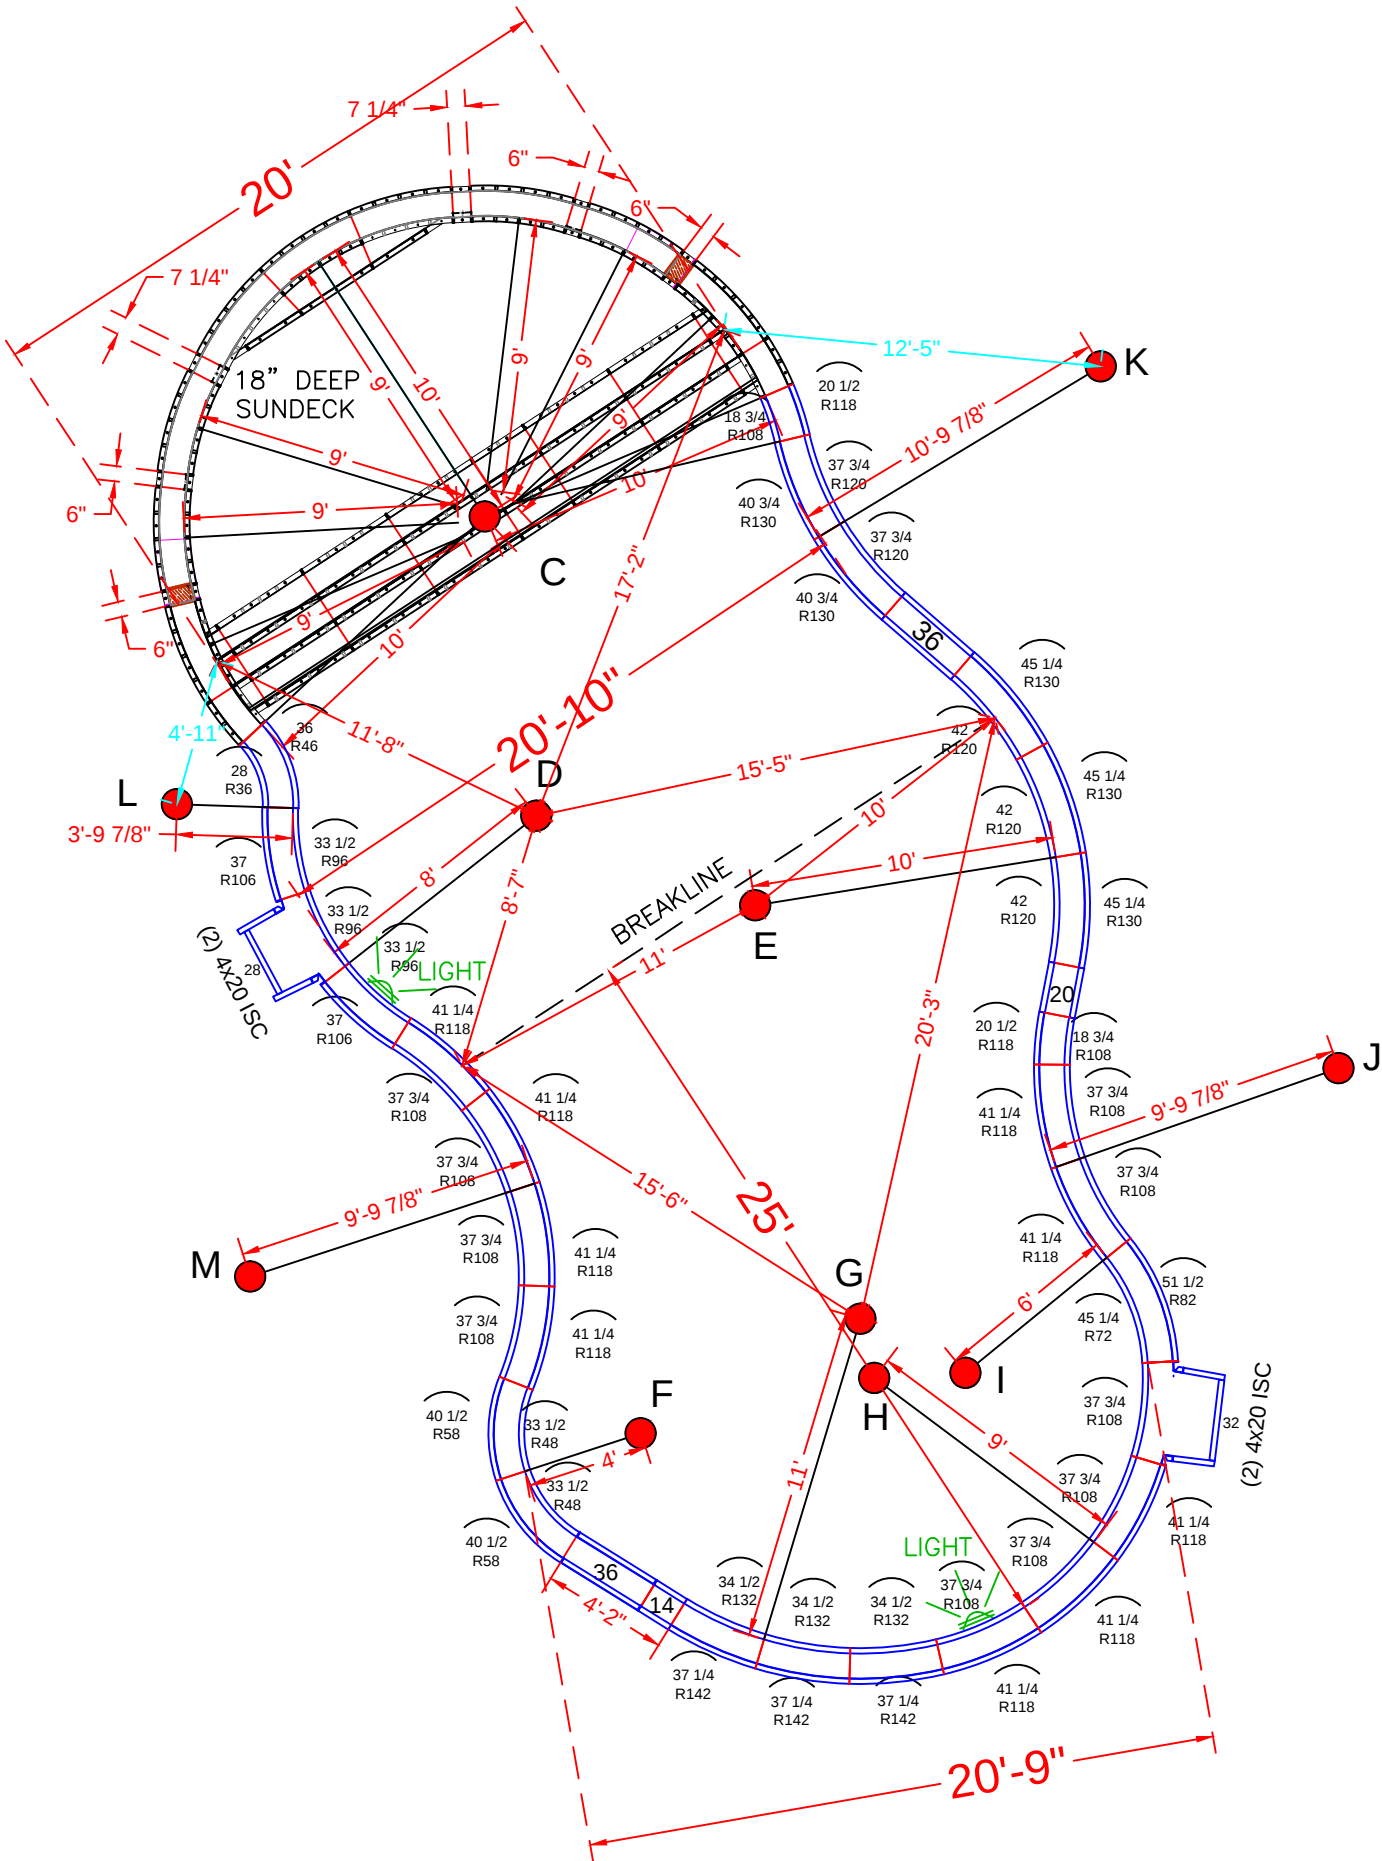

POOL PANEL DESCRIPTIONS

SKIMMER SIDES {

SKIMMERS {

QTY.	DESCRIPTION
4	4" x 20" x 48" Adj Offset Hinged ISC (Pilaster)
STRAIGHT PANELS	
2	14" x 48" Straight
1	28" x 48" Straight
1	32" x 48" Straight
2	36" x 48" Straight
RADIUS PANELS	
1	28" x 48" - 36" Radius Panel
1	36" x 48" - 46" Radius Panel
2	33 1/2" x 48" - 48" Radius Panel
2	40 1/2" x 48" - 58" Radius Panel
1	45 1/4" x 48" - 72" IS Radius Panel
1	51 1/2" x 48" - 82" OS Radius Panel
3	33 1/2" x 48" - 96" IS Radius Panel
2	37" x 48" - 106" OS Radius Panel
1	18 3/4" x 48" - 108" Radius Panel
1	20 1/2" x 48" - 118" Radius Panel
10	37 3/4" x 48" - 108" Radius Panel
9	41 1/4" x 48" - 118" Radius Panel
3	34 1/2" x 48" - 132" Radius Panel
3	37 1/4" x 48" - 142" Radius Panel

KAKAR - 5 Hannah Court
20' x 40' - 10" Concrete Wall - Freeform
w/ 20' Wide Vinyl Covered Sun Deck / Step
Pool Perimeter = 127'
Pool Area = 910 S. F.
Approximate Gallons of Pool: 26,380 Gallons


Concrete Yards
- Pool Walls & Sundeck: 20 yards (18.74 exact)

PANEL LAYOUT


JOB #: 500437
DATE: 12-16-2014
SCALE: 1' = 1/8 "
DRAWN BY: SA & LH

REVISIONS		



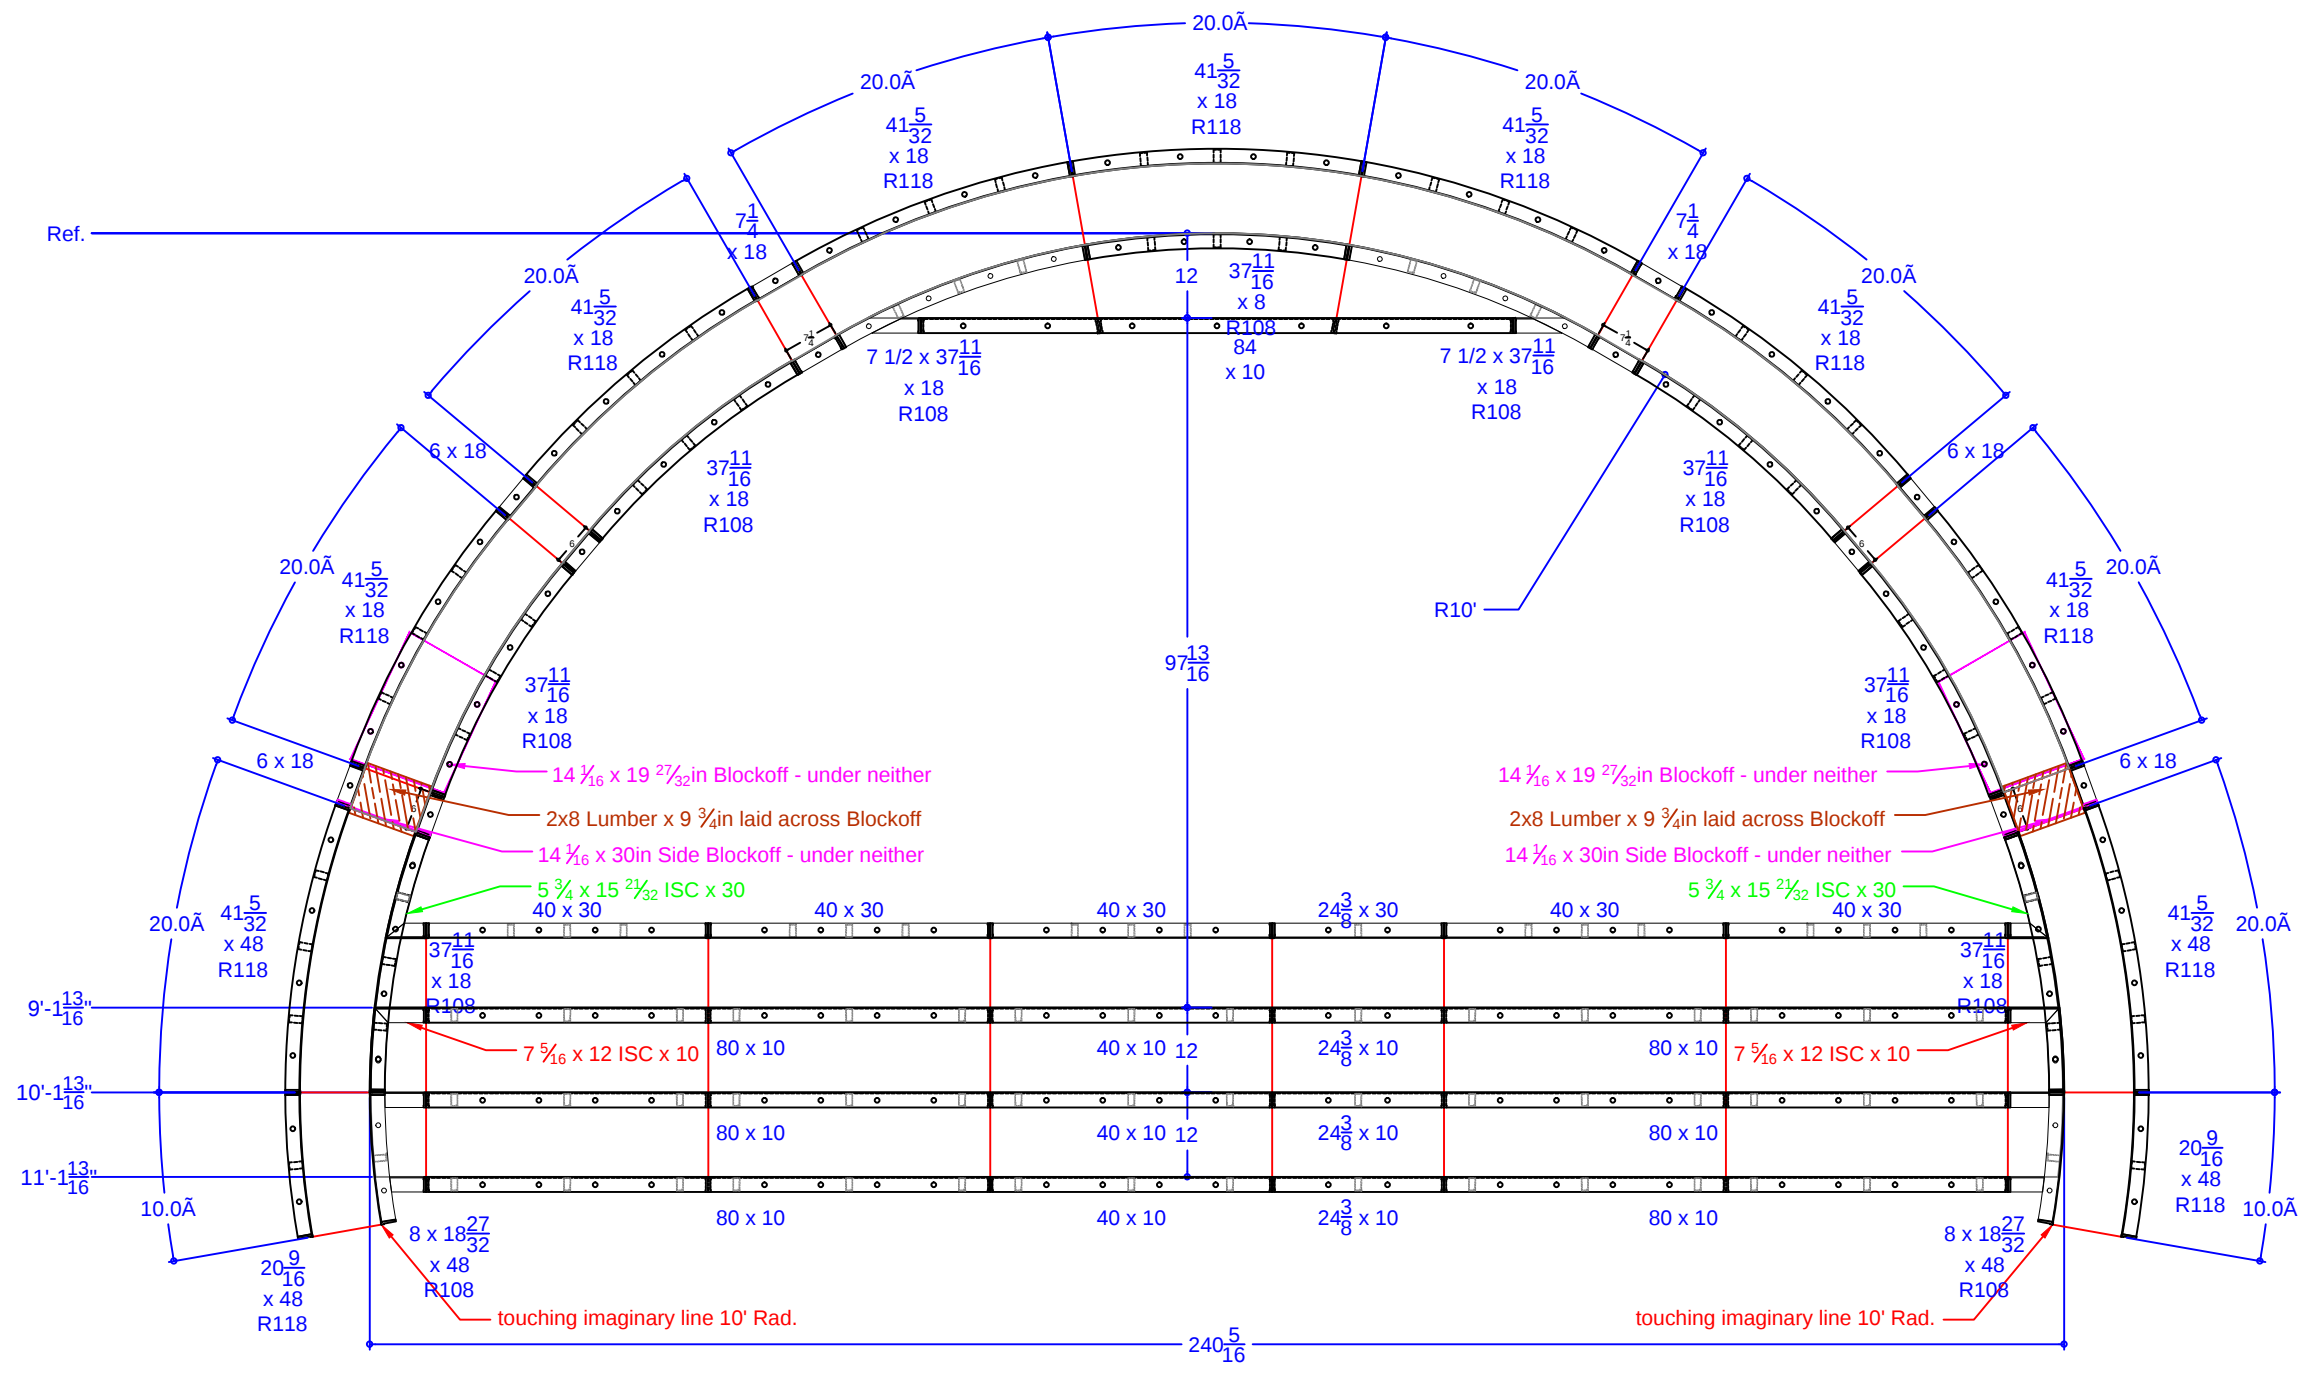

QTY.	DESCRIPTION
1	37 11/16 x 8 108R IS Panel - Top Riser
2	7 15/32 x 37 11/16 ISC Riser Side x 18 108R IS Panel
6	37 11/16 x 18 108R IS Panel
2	8 x 18 27/32 ISC Riser Side x 48 108R IS Panel
7	41 5/32 x 18 118R OS Panel
2	41 5/32 x 48 118R OS Panel
2	20 9/16 x 48 118R OS Panel
2	7 5/16 x 12 ISC x 10 108R IS Panel
2	5 3/4 x 15 21/32 ISC x 30 108R IS Panel
1	84 x 10 Riser - 2nd Top
6	80 x 10 Risers - Lower Wall
3	40 x 10 Risers - Lower Wall
3	24 3/8 x 10 Risers - Lower Wall
5	40 x 30 Wall Panel SA
1	24 3/8 x 30 Wall Panel SA
4	7 1/4 x 18 Wall Panel SA
8	6 x 18 Wall Panel SA
2	14 1/16 x 19 27/32 Blockoff
2	14 1/16 x 30 Blockoff

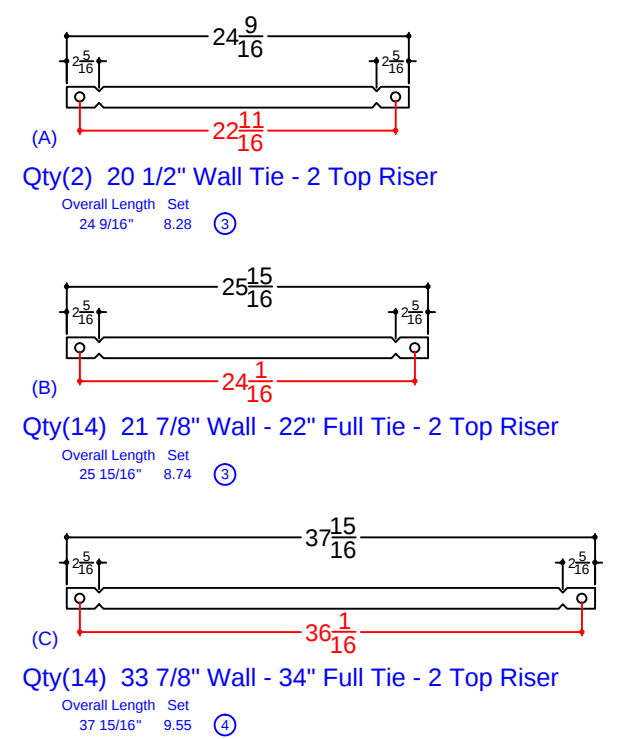

KAKAR - 5 Hannah Court
20' x 40' - 10" Concrete Wall - Freeform
w/ 20' Wide Vinyl Covered Sun Deck / Step
Pool Perimeter = 127'
Pool Area = 910 S. F.
Approximate Gallons of Pool: 26,380 Gallons

Concrete Yards
- Pool Walls & Sundeck: 20 yards (18.74 exact)

SUN DECK DETAIL			
JOB #: 500437			
DATE: 12-16-2014			
SCALE: 1' = 1/8 "			
DRAWN BY: SA & LH			

SEASONAL WORLD
WE BUILD BACKYARDS!