
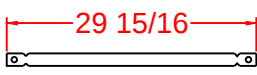
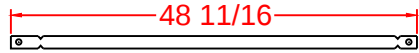
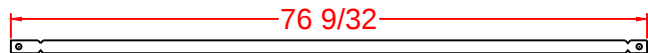
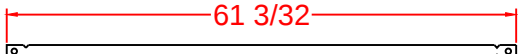
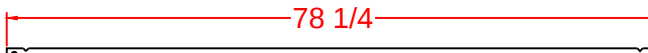
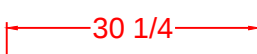


- (A)  Qty (4) Bottom Sides 26" Full Tie
- (B)  Qty (2) 2nd Bottom Sides 43 5/16" Tie
- (C)  Qty (2) Bottom Middle 71 1/16" Tie
- (D)  Qty (2) 2nd Bottom Middle 56 7/8" Tie
- (E)  Qty (2) Bottom Center 74 1/8" Tie
- (F)  Qty (1) 2nd Top Center 42 1/8" Tie
- (G)  Qty (1) Top Center 26 1/8" Tie

STEP PANEL DESCRIPTIONS

7' RADIUS ROMAN END STEP WITH 8" AND 10" RISERS	
QTY.	DESCRIPTION
2	6 x 20 x 48 ISC Riser Side
2	16 x 30 x 48 OSC Form
2	51 x 4 x 38 84R ISC Zee Riser Side
2	50 1/2 x 4 x 48 94 RADIUS OS Panel
2	44 x 8 84 RADIUS IS Panel Top Riser
2	49 x 48 94 RADIUS OS Panel
3	Risers - Top Center (1)91 5/16, (2)62 5/32
3	Risers - Bottom Center (1)144, (2)86
2	Risers - Bottom Outer Edge
2	4 x 48 Straight Panel
2	4 x 38 Straight Panel
2	4 x 10 Straight Panel

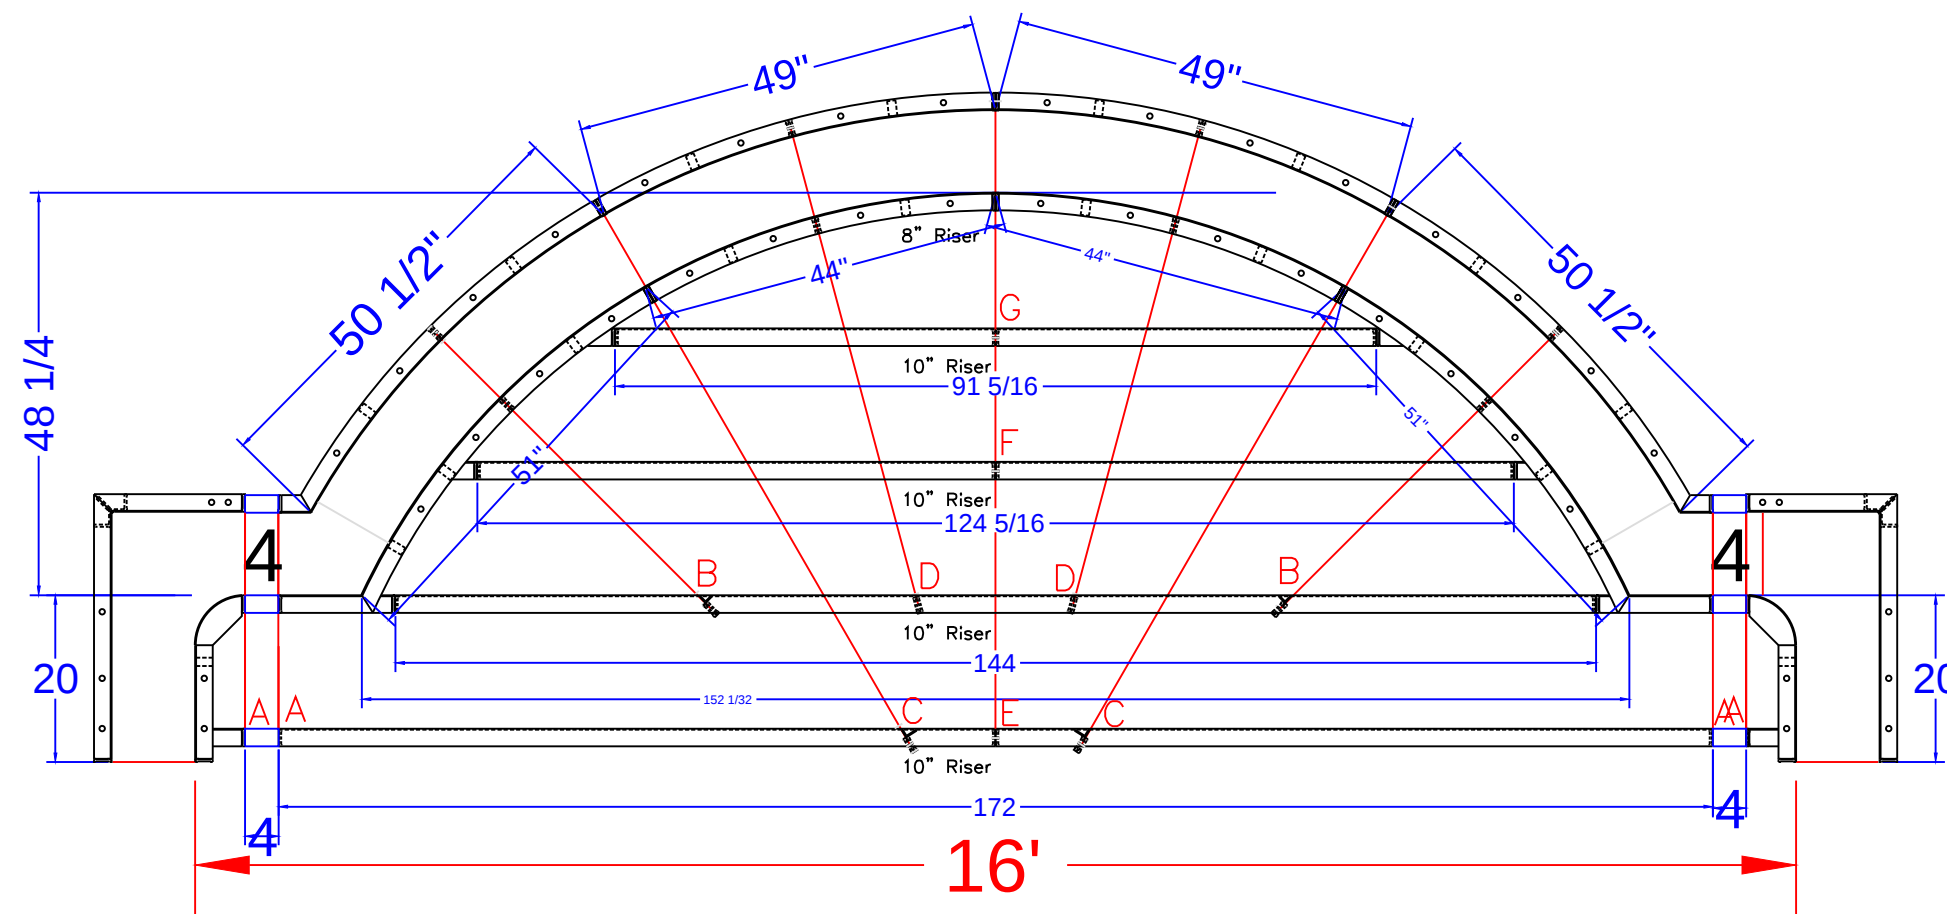

KATACH - 455 Harnell Avenue
 16' x 35' - 10" Concrete Wall - Roman
 w/ 16' Wide Vinyl Covered Roman End Steps
 & 90" Round Fiberglass Spillover Spa
 Pool Perimeter = 92' Pool Area = 505 S. F.
 Approximate Gallons of Pool: 15,300 Gallons

Concrete Yards
 - Pool Walls & Steps: 17.5 yards (16.6 exact)

STEP DETAIL

JOB #: 55533
 DATE: 4-16-2018
 SCALE: 1' = 1/2"
 DRAWN BY: SA



SEASONAL WORLD
 WE BUILD BACKYARDS!