
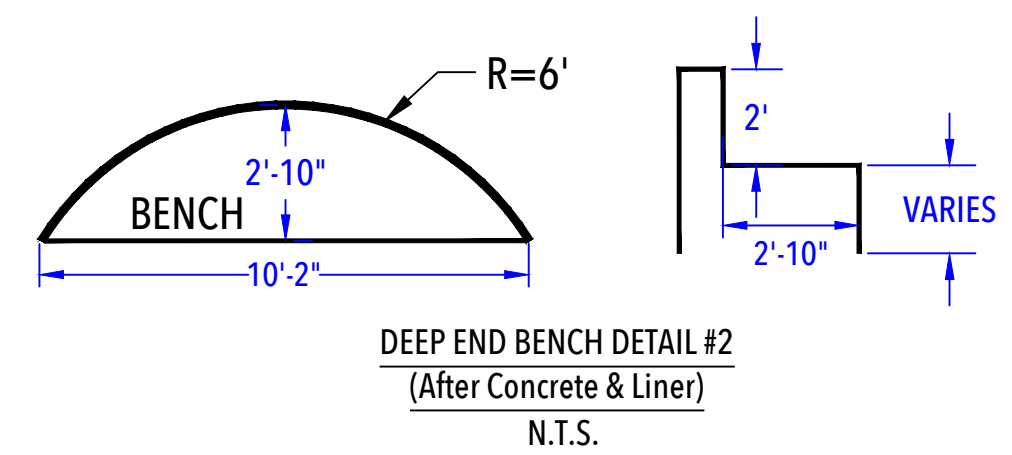
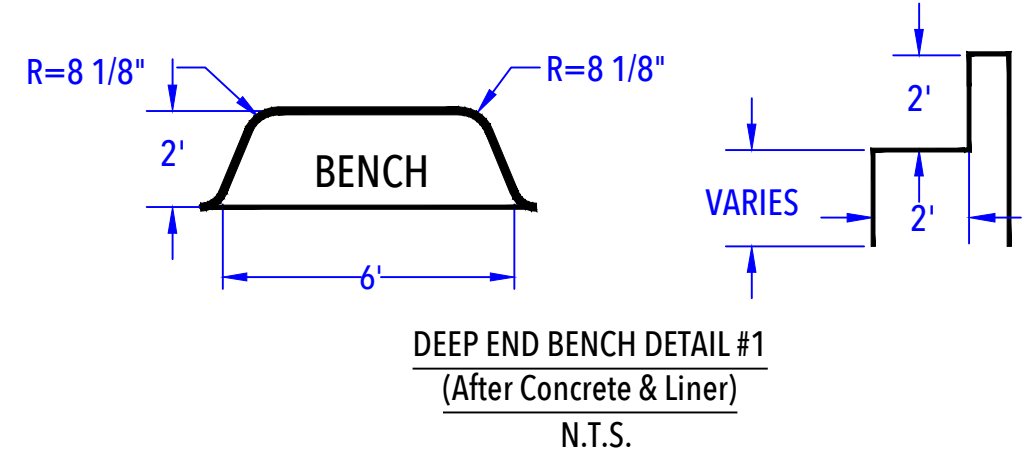
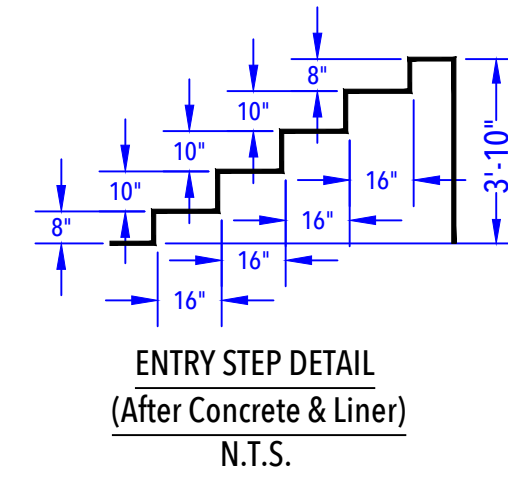


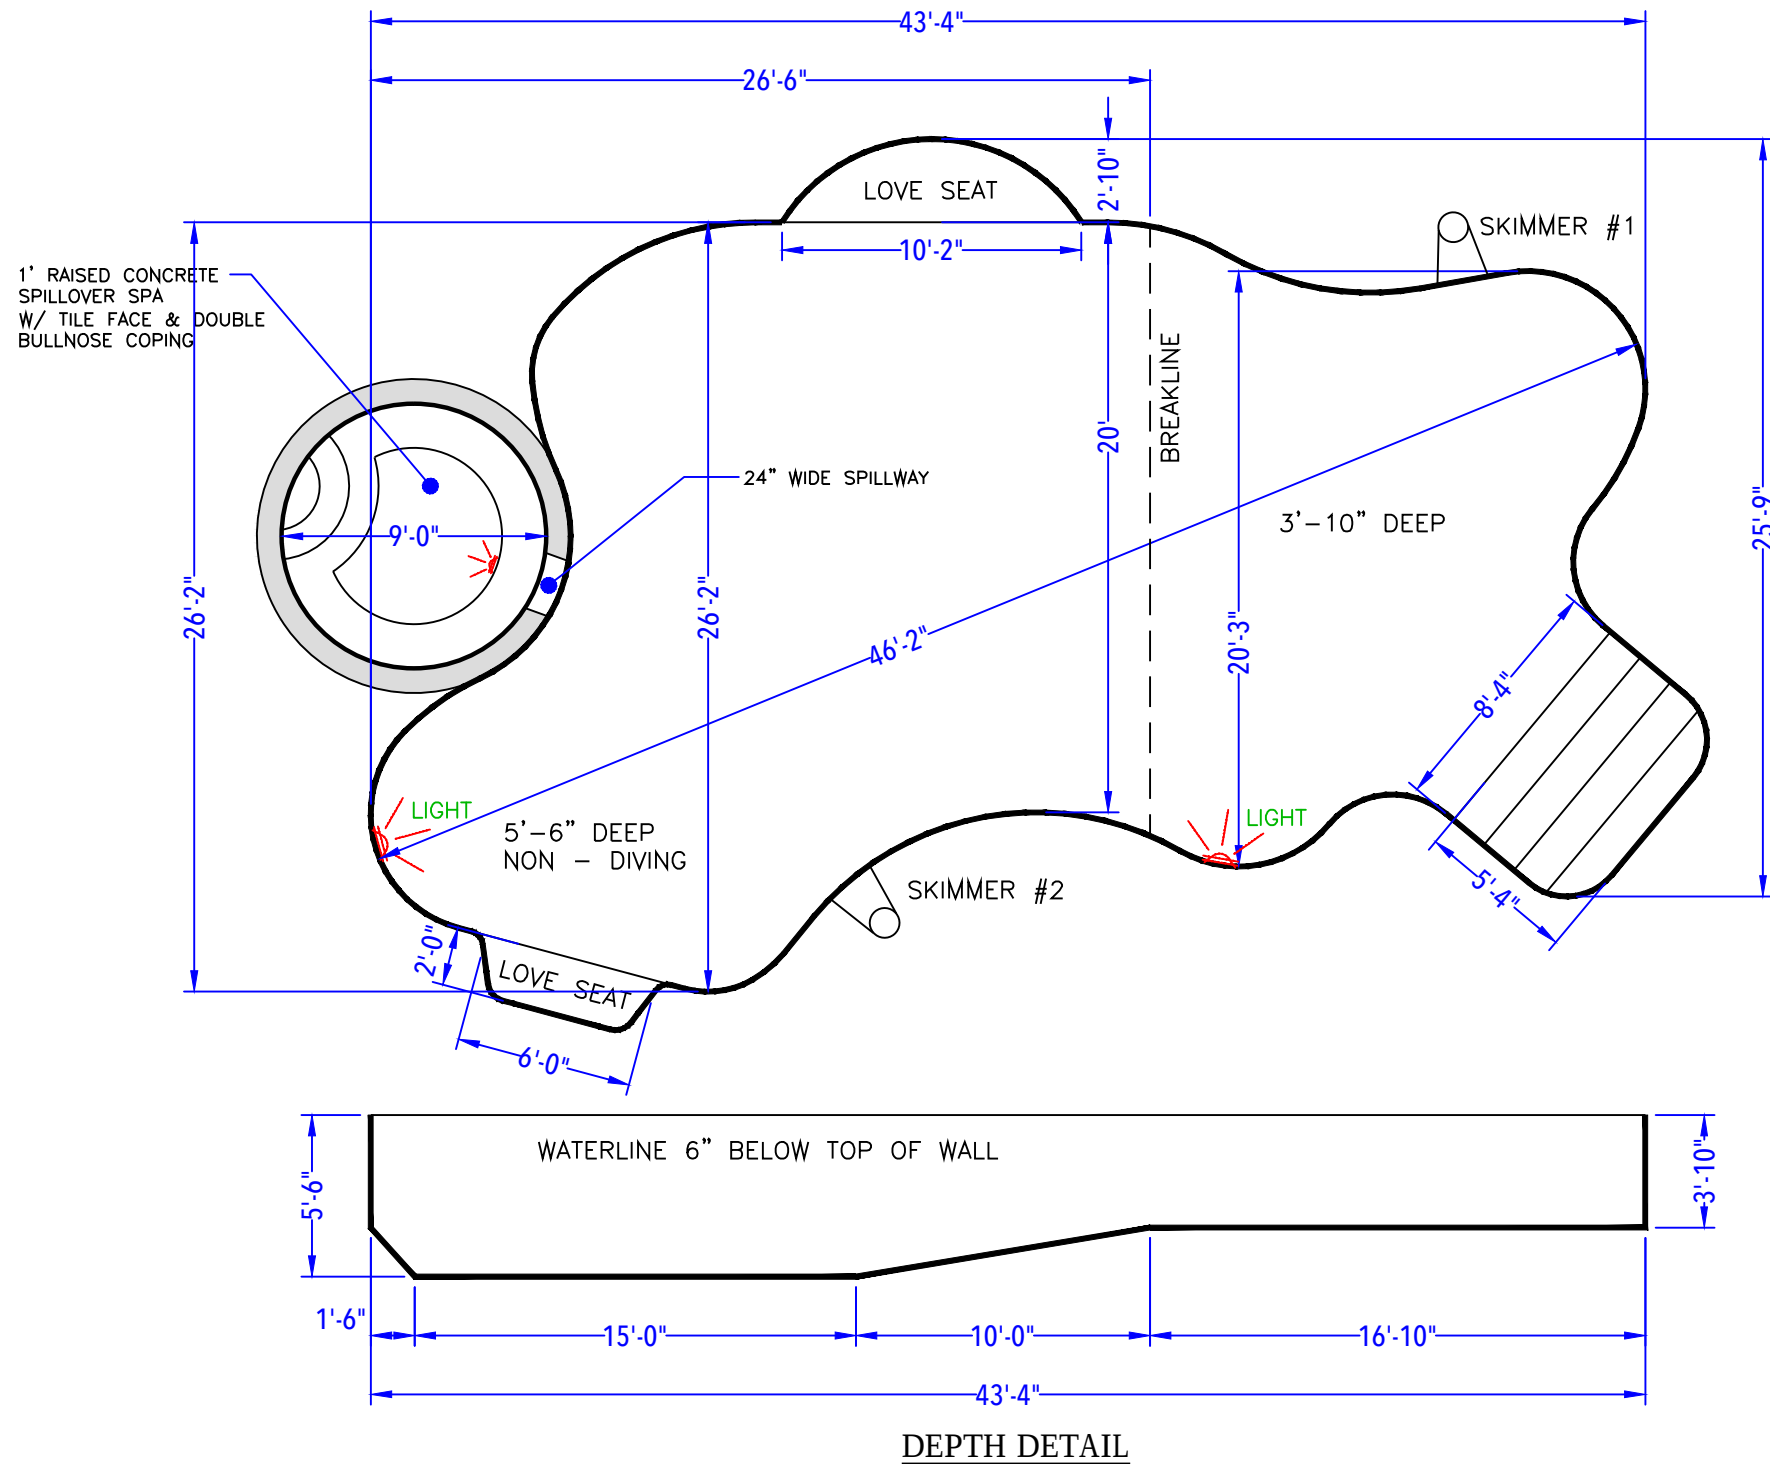

KATCHIKAN - 1 Carl Street 20' x 40' - 10" Concrete Wall - Freeform w/ 8'-4" x 5'-4" Vinyl Covered Step, 2' X 6' Vinyl Covered Love Seat, 3' x 10' Roman Vinyl Covered Love Seat & 9' Round Vinyl Covered Spillover Spa Pool Perimeter = 135' Pool Area = 859 S.F. Spa Perimeter = 29' Spa Area = 64 S.F. Approximate Pool Gallons: 29,070 Gallons Approximate Spa Gallons: 1,174 Gallons	CUSTOMER APPROVAL: X _____ DATE: _____.	POOL LAYOUT PLAN														
		JOB #: 500235 DATE: 04-27-2013 SCALE: 1' = 1/6" DRAWN BY: LKH														
		<table> <tr> <th>NO.</th><th>REVISION</th><th>DATE</th><th></th></tr> <tr> <td>1.</td><td>REV. HOPPER.</td><td>7-15-13</td><td>LKH</td></tr> <tr> <td></td><td></td><td></td><td></td></tr> <tr> <td></td><td></td><td></td><td></td></tr> </table>		NO.	REVISION	DATE		1.	REV. HOPPER.	7-15-13	LKH					
NO.	REVISION	DATE														
1.	REV. HOPPER.	7-15-13	LKH													