

|               |               |
|---------------|---------------|
| C-D = 24'-11" | F-G = 27'-6"  |
| C-E = 11'-6"  | F-H = 25'-2"  |
| C-F = 12'-11" | F-I = 26'-2"  |
| C-G = 26'-7"  | F-J = 15'-5"  |
| C-H = 29'-2"  | F-K = 15'-3"  |
| C-I = 34'-3"  | F-L = 15'-11" |
| C-J = 23'-11" | F-M = 26'-8"  |
| C-K = 28'-11" | F-N = 20'-5"  |
| C-L = 16'-10" |               |
| C-M = 18'-10" |               |
| C-N = 15'-4"  | G-H = 10'-5"  |

|               |               |
|---------------|---------------|
| D-E = 21'-2"  | G-J = 19'-5"  |
| D-F = 22'-7"  | G-K = 34'-0"  |
| D-G = 7'-2"   | G-L = 41'-4"  |
| D-H = 5'-0"   | G-M = 14'-10" |
| D-I = 14'-11" | G-N = 12'-0"  |
| D-J = 12'-4"  |               |
| D-K = 27'-2"  | H-I = 10'-11" |
| D-L = 37'-8"  | H-J = 12'-2"  |
| D-M = 18'-9"  | H-K = 26'-11" |
| D-N = 13'-5"  | H-L = 40'-10" |


|               |               |
|---------------|---------------|
| E-F = 2'-0"   | H-N = 18'-5"  |
| E-G = 25'-9"  |               |
| E-H = 24'-0"  | I-J = 10'-10" |
| E-I = 25'-9"  | I-K = 21'-4"  |
| E-J = 14'-11" | I-L = 41'-11" |
| E-K = 16'-7"  | I-M = 33'-5"  |
| E-L = 16'-10" | I-N = 27'-4"  |
| E-M = 24'-8"  |               |
| E-N = 18'-6"  | J-K = 14'-11" |
|               | J-L = 31'-3"  |
|               | J-M = 27'-1"  |
|               | J-N = 20'-3"  |

K-L = 26'-4"  
K-M = 38'-9"  
K-N = 31'-10"

L-M = 35'-8"  
L-N = 31'-5"

M-N = 7'-0"

C = 8' RADIUS  
D = 11' RADIUS  
E = 8' RADIUS  
F = 6' RADIUS  
G = 4' RADIUS  
H = 6' RADIUS  
I = 4'-10" RADIUS  
J = 6' RADIUS  
K = 8'-10" RADIUS  
L = 8'-10" RADIUS  
M = 10'-10" RADIUS  
N = 3'-6" RADIUS (SPA)

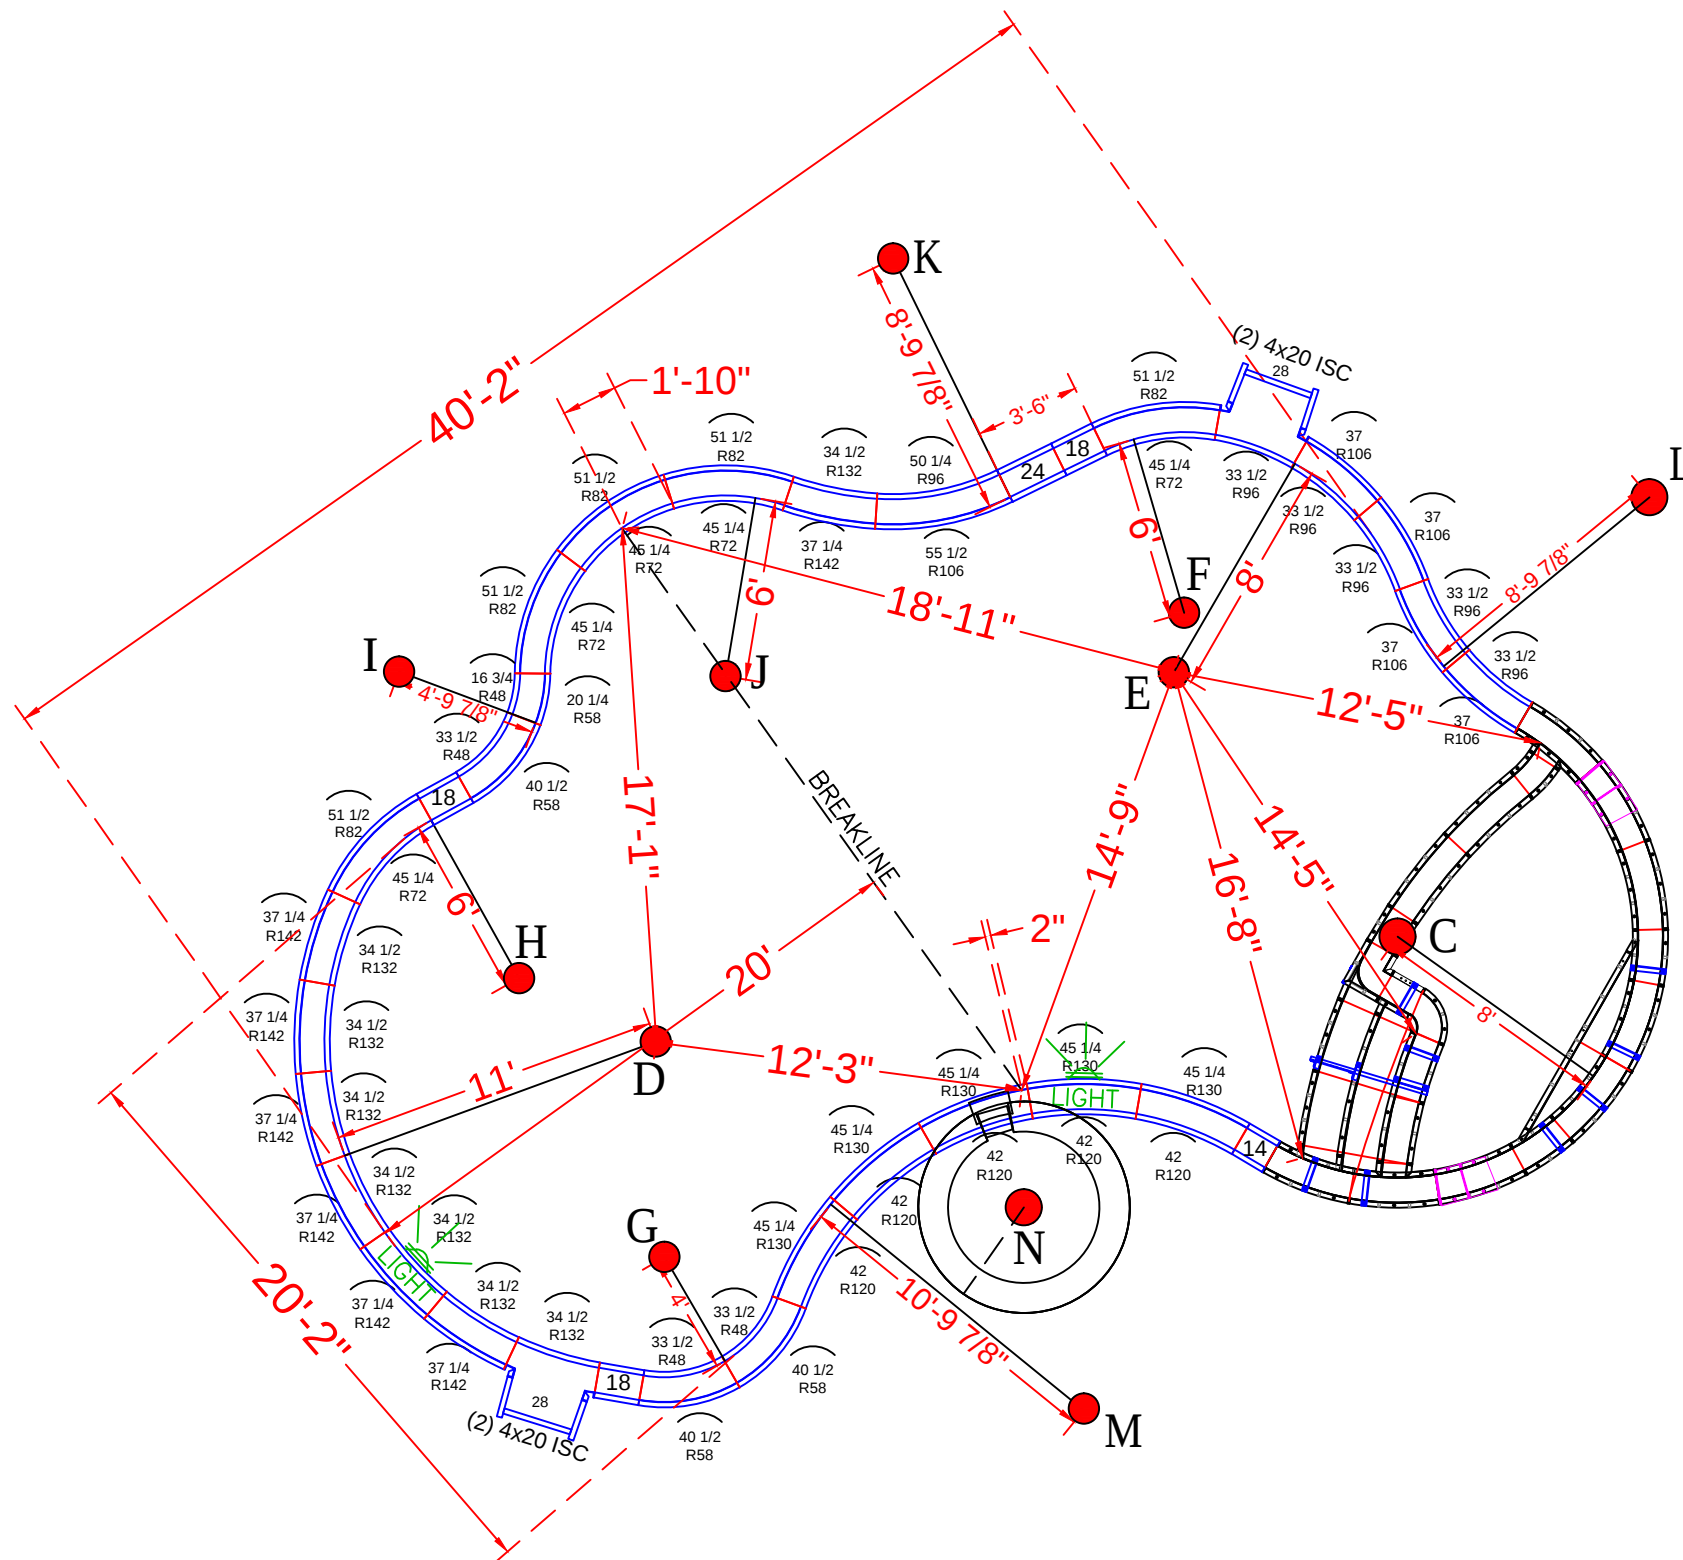

| QTY. | DESCRIPTION                                     |
|------|-------------------------------------------------|
| 1    | 8' Radius Sundeck/Step Assembly (Yellow Panels) |
| 4    | 4" x 20" x 48" Adj Offset Hinged ISC (Pilaster) |
|      |                                                 |
|      | <b>STRAIGHT PANELS</b>                          |
| 2    | 14" x 48" Straight                              |
| 6    | 18" x 48" Straight                              |
| 2    | 24" x 48" Straight                              |
| 2    | 28" x 48" Straight                              |
|      |                                                 |
|      | <b>RADIUS PANELS</b>                            |
| 1    | 16 3/4" x 48" - 48" Radius Panel                |
| 1    | 20 1/4" x 48" - 58" Radius Panel                |
| 3    | 33 1/2" x 48" - 48" Radius Panel                |
| 3    | 40 1/2" x 48" - 58" Radius Panel                |
| 5    | 45 1/4" x 48" - 72" IS Radius Panel             |
| 5    | 51 1/2" x 48" - 82" OS Radius Panel             |
| 5    | 33 1/2" x 48" - 96" IS Radius Panel             |
| 4    | 37" x 48" - 106" OS Radius Panel                |
| 1    | 50 1/4" x 48" - 96" IS Radius Panel             |
| 1    | 55 1/2" x 48" - 106" OS Radius Panel            |
| 5    | 42" x 48" - 120" Radius Panel                   |
| 5    | 45 1/4" x 48" - 130" Radius Panel               |
| 8    | 34 1/2" x 48" - 132" Radius Panel               |
| 7    | 37 1/4" x 48" - 142" Radius Panel               |

20' x 40' - 10" Concrete Wall  
w/ 8' x 16' Wide Vinyl Covered Interior Sundeck  
Pool Perimeter = 124'      Pool Area = 871 S.F.  
Approximate Pool Gallons: 25,000 Gallons


- Pool Walls & Sundeck: 18.5 yards (17.5 exact)

JOB #: 555159  
DATE: 7-22-2015  
DRAWN BY: SA

|  |           |  |  |
|--|-----------|--|--|
|  | REVISIONS |  |  |
|  |           |  |  |
|  |           |  |  |
|  |           |  |  |



SEASONAL WORLD  
WE BUILD BACKYARDS!

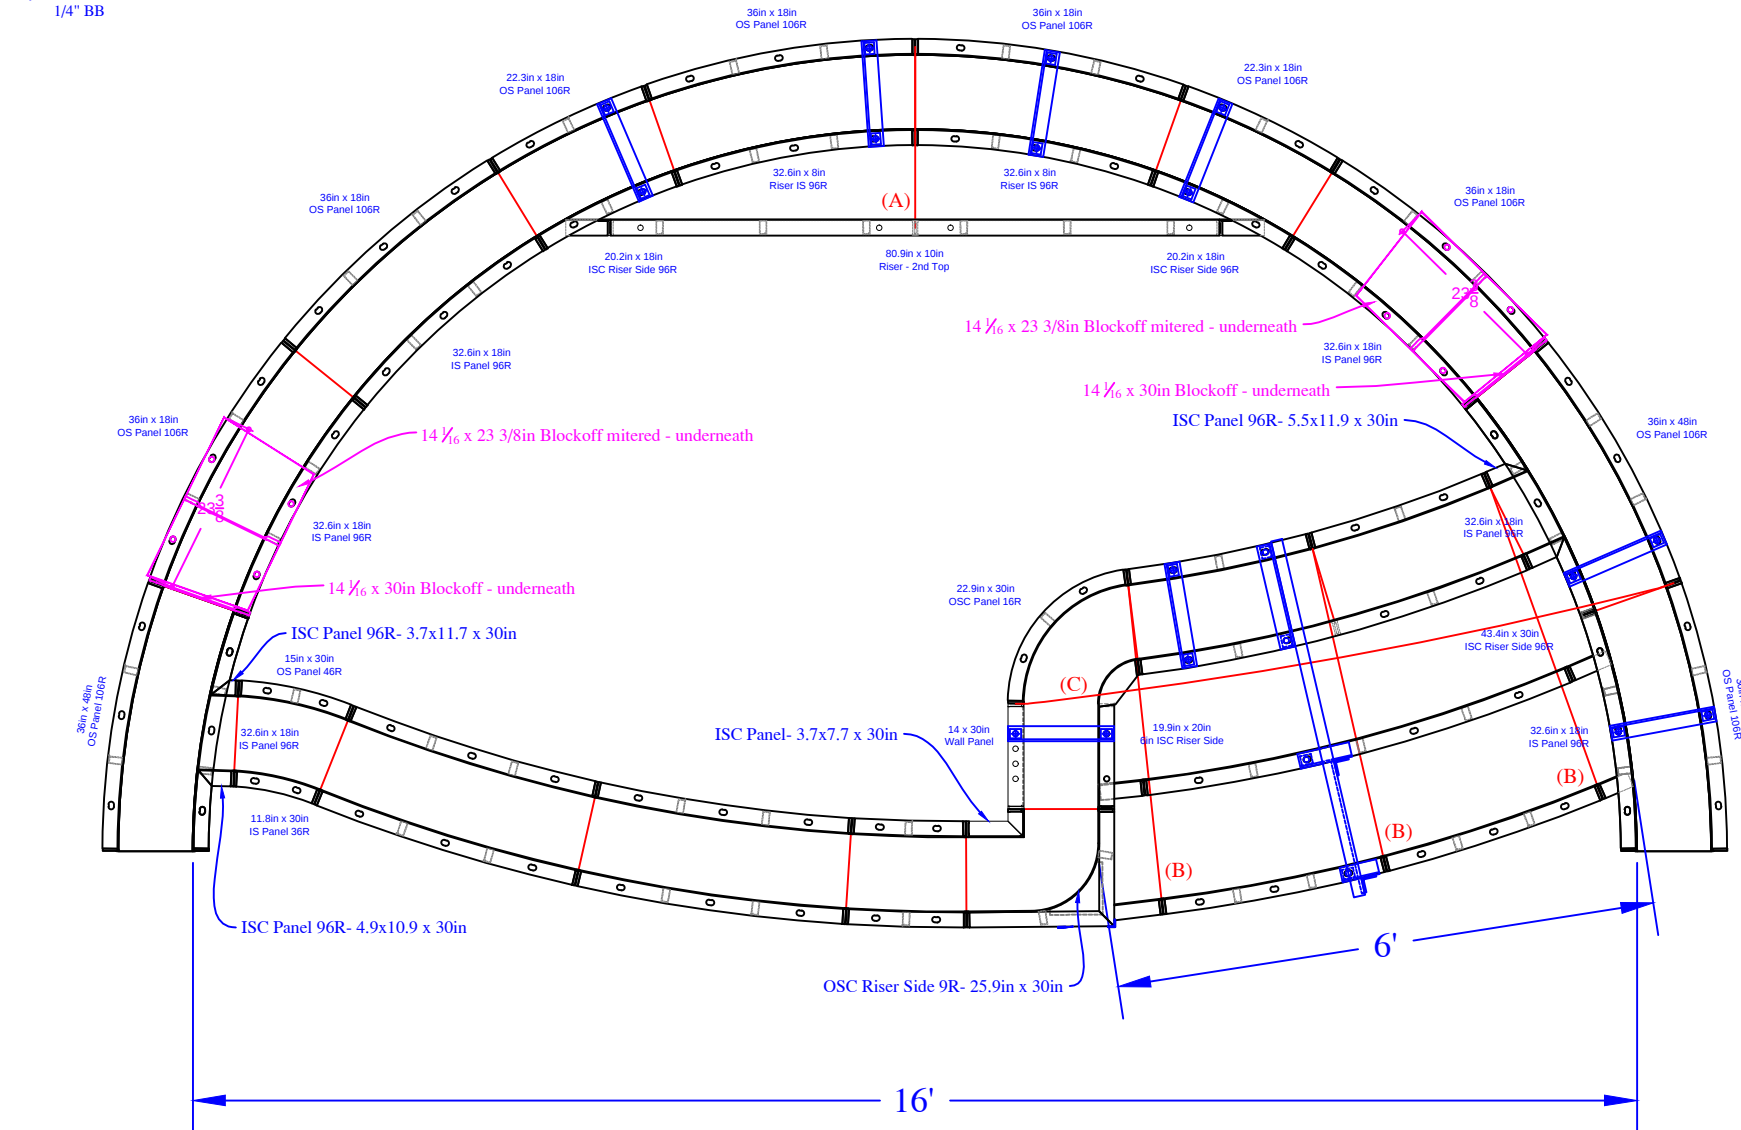

|                |                         |                    |                                |                       |      |
|----------------|-------------------------|--------------------|--------------------------------|-----------------------|------|
| REVISION/NOTES | Swim-Crete Pool Systems |                    | United States - Seasonal World | CUSTOMER SETUP PRINTS | SP01 |
|                |                         |                    |                                | Step-48in Assembly-   |      |
|                | DWG BY: Bryan Gregory   | SCALE: 15/32" = 1' | Sun Deck- Inside Wall 8ft R    |                       |      |
|                | DATE: 02/06/2016        | PAGE: 1 of 2       |                                |                       |      |