


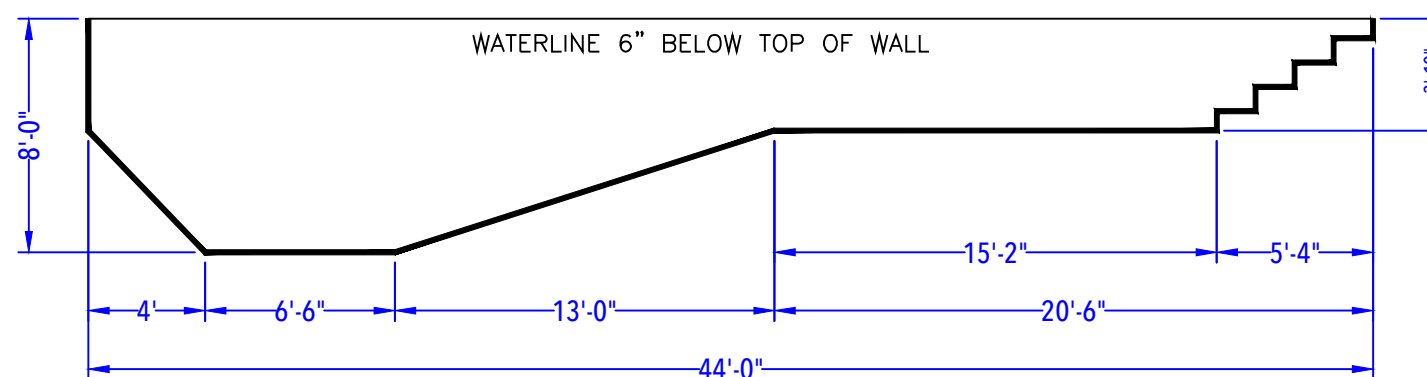


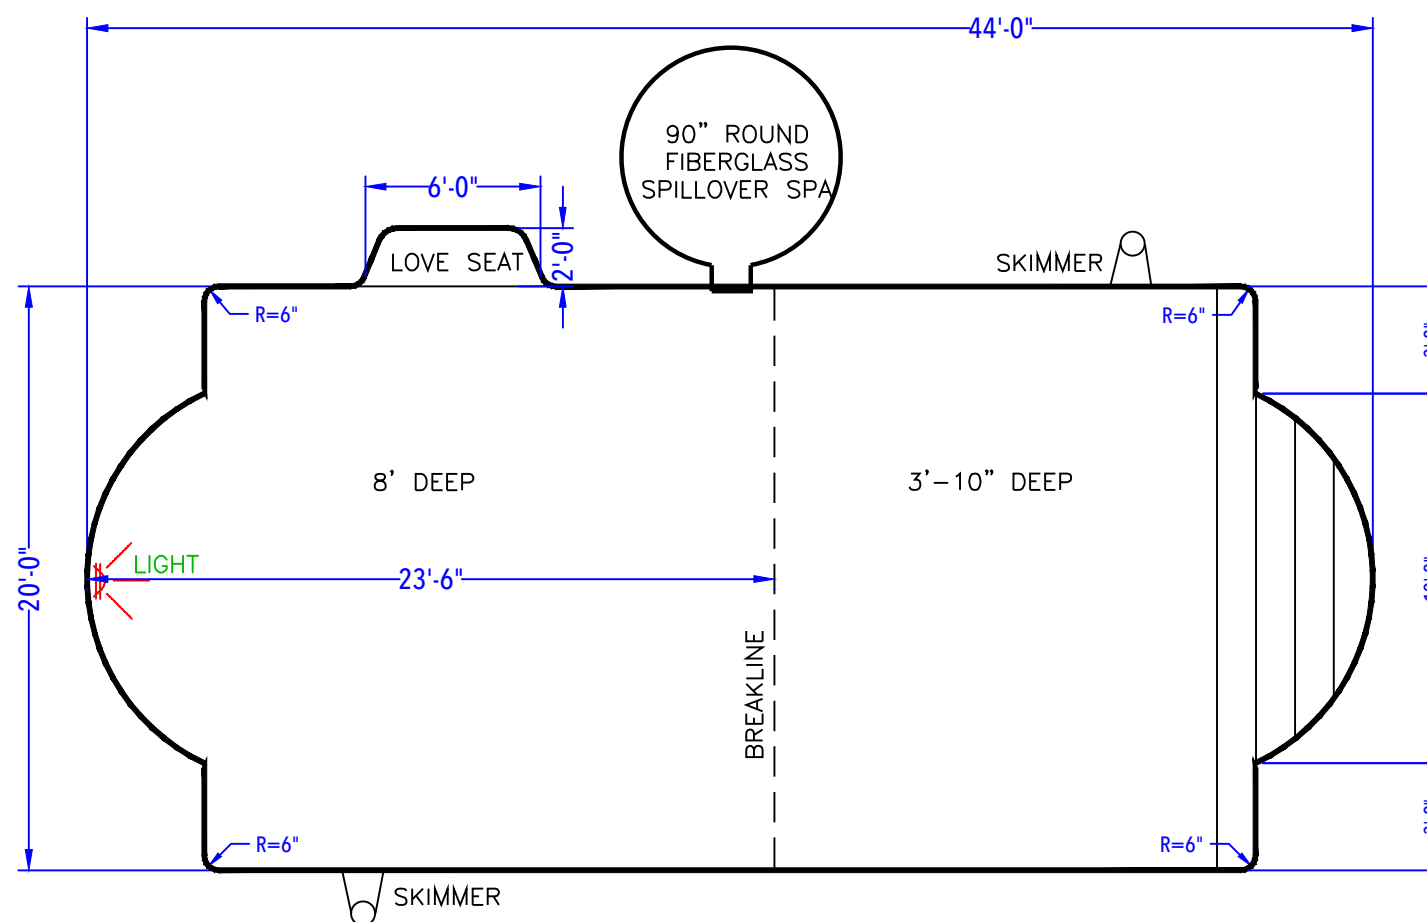




DEPTH DETAIL

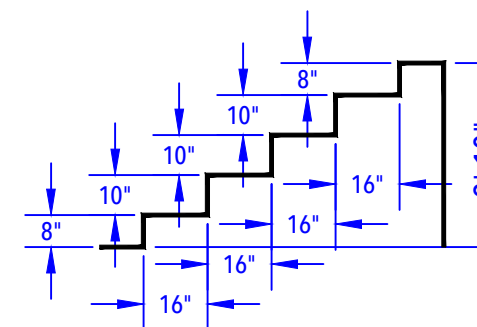

ENTRY STEP DETAIL
(After Concrete & Liner)
N.T.S.

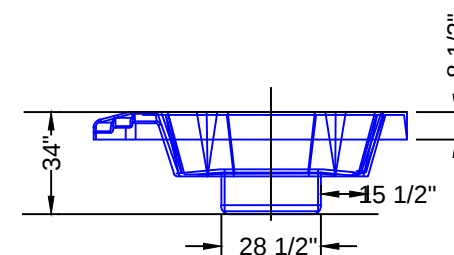

90" ROUND FIBERGLASS SPILLOVER SPA DETAIL
(After Concrete & Liner)
N.T.S.

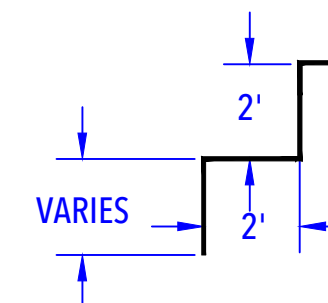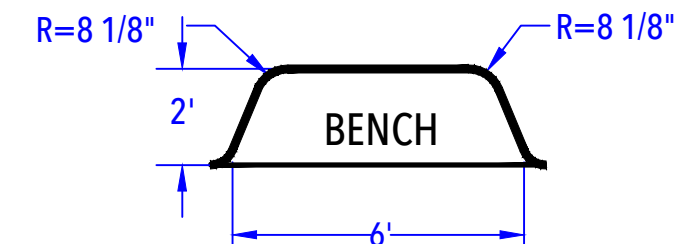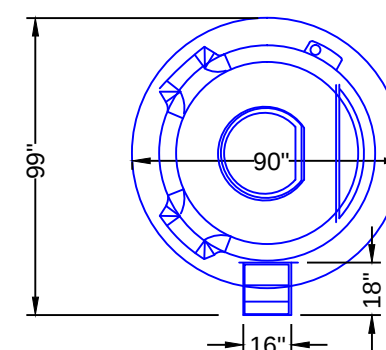

DEEP END BENCH DETAIL
(After Concrete & Liner)
N.T.S.

KIRK - 89 Balsam Road

20' x 40' - 10" Concrete Wall
Double Roman End
w/ Roman End Vinyl Covered Step,
6' Vinyl Covered Love Seat
& 90" Round Fiberglass Spillover Spa
Perimeter = 120'
Approximate Pool Gallons: 34,174 Gallons

POOL SPECIFICATIONS

SCALE: 1' = 1/8"

COPING: Cantilever . KEY

Depth: 3'-10" - 8' .

Step Type: Roman End Vinyl Covered Step.

Lighting: (1) Jandy LED Color Light . 

Skimmers: (2) Wide Mouth Skimmers . 

Regulations: Diving - Code .



CUSTOMER APPROVAL:

X _____ DATE: _____.