



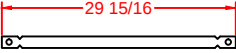
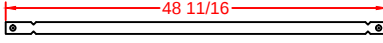
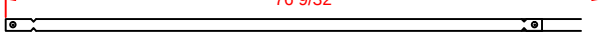
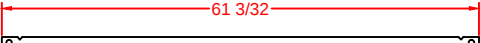
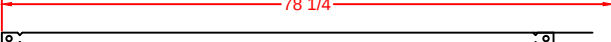
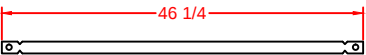
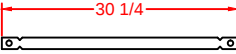
ROMAN END PANEL DESCRIPTIONS	
	7" RADIUS ROMAN END WITH 6" RADIUS CORNERS
QTY.	DESCRIPTION
2	49" x 48" 94" Radius Outside Panel
2	44" x 48" 84" Radius Inside Panel
2	51" x 48" 84" Radius Inside Panel
2	50 1/2" x 4" x 48" 94"Radius Outside Panel
2	6" Radius Inside Corners (16" x 16" x 48")
2	16" x 48" SA Panel (Straight)


20' x 40' - 10" Concrete Wall
Double Roman End
w/ Roman End Vinyl Covered Step,
6' Vinyl Covered Love Seat
& 90" Round Fiberglass Spillover Spa
Concrete Yards
- Pool Walls & Steps: 21.5 yards (20.36 exact)

Pool Perimeter = 120'
Pool Area = 804 SQ. FT.



SEASONAL WORLD
WE BUILD BACKYARDS!

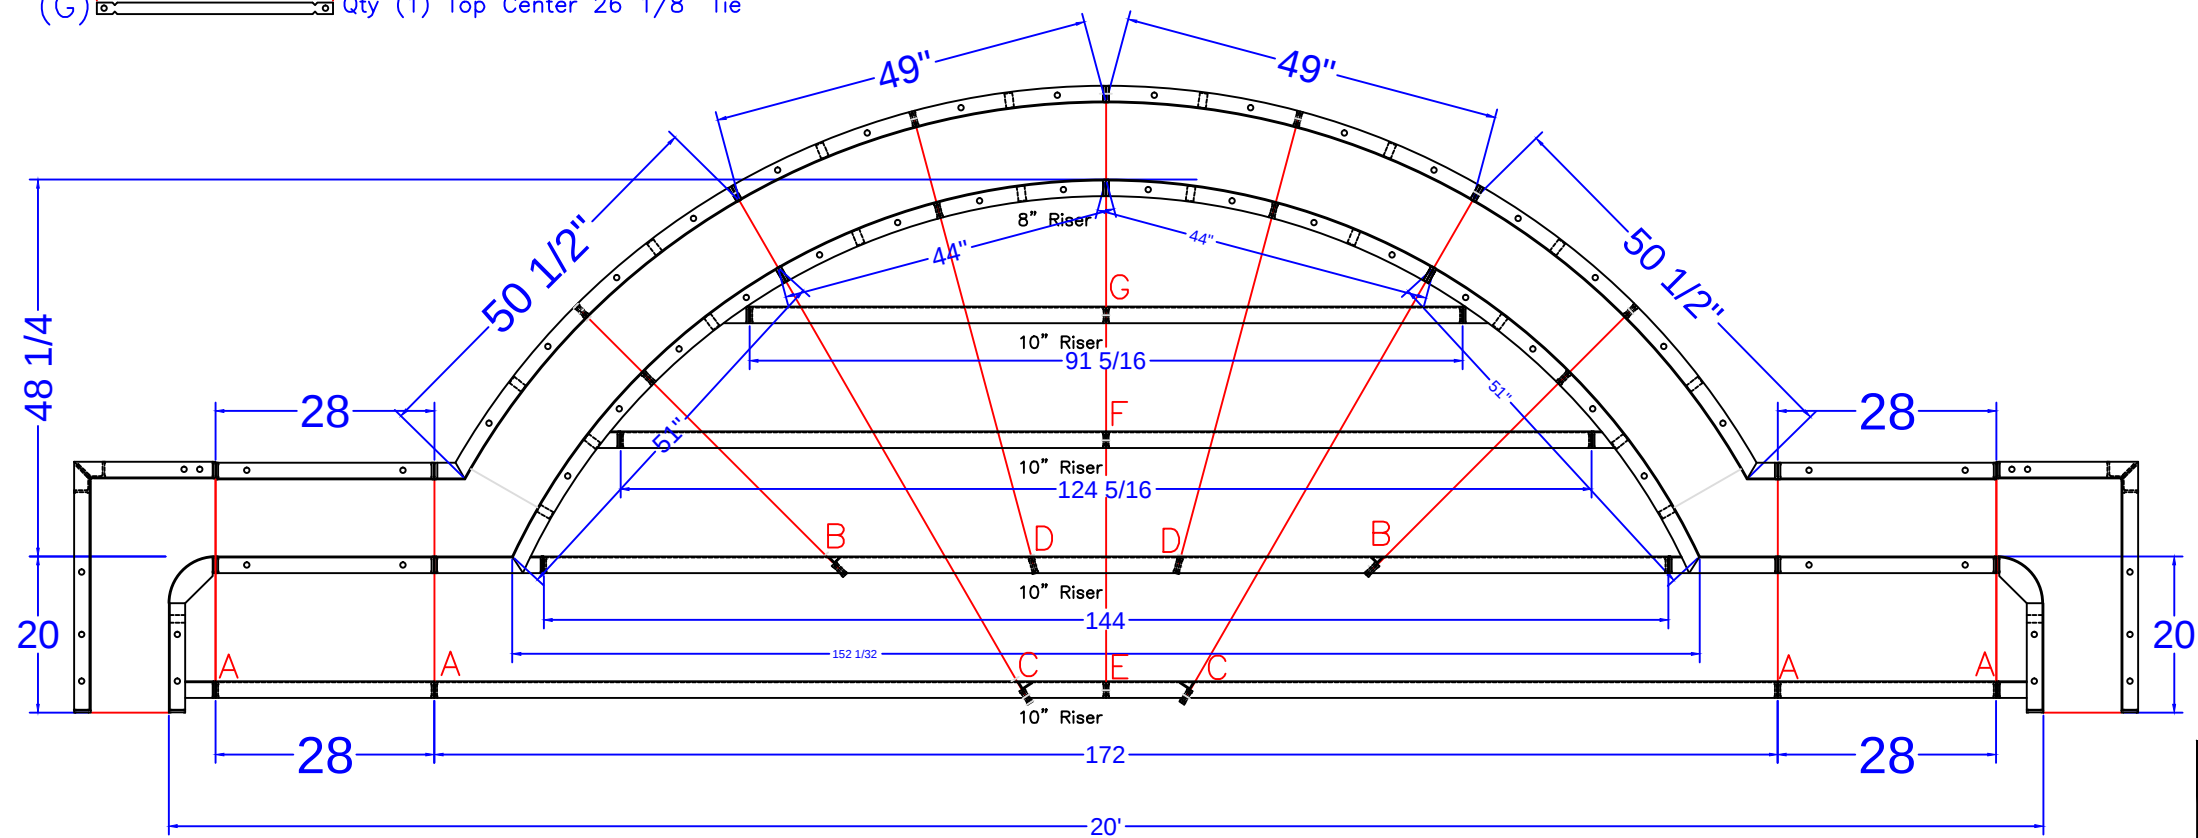- (A)  Qty (4) Bottom Sides 26" Full Tie
- (B)  Qty (2) 2nd Bottom Sides 43 5/16" Tie
- (C)  Qty (2) Bottom Middle 71 1/16" Tie
- (D)  Qty (2) 2nd Bottom Middle 56 7/8" Tie
- (E)  Qty (2) Bottom Center 74 1/8" Tie
- (F)  Qty (1) 2nd Top Center 42 1/8" Tie
- (G)  Qty (1) Top Center 26 1/8" Tie



7' RADIUS ROMAN END STEP DETAIL
SCALE: 1' = 1/2"

STEP PANEL DESCRIPTIONS

7' RADIUS ROMAN END STEP WITH 8" AND 10" RISERS	
QTY.	DESCRIPTION
2	6 x 20 x 48 ISC Riser Side
2	16 x 30 x 48 OSC Form
2	51 x 4 x 38 84R ISC Zee Riser Side
2	50 1/2 x 4 x 48 94 RADIUS OS Panel
2	44 x 8 84 RADIUS IS Panel Top Riser
2	Back Wall Panels x 48
2	Inside Wall Panels x 38
2	49 x 48 94 RADIUS OS Panel
3	Risers - Top Center (1)91 5/16, (2)62 5/32
3	Risers - Bottom Center (1)144, (2)86
2	Risers - Bottom Outer Edge
2	28 x 48 Straight Panel
2	28 x 38 Straight Panel
2	28 x 10 Straight Panel

KIRK - 89 Balsam Road

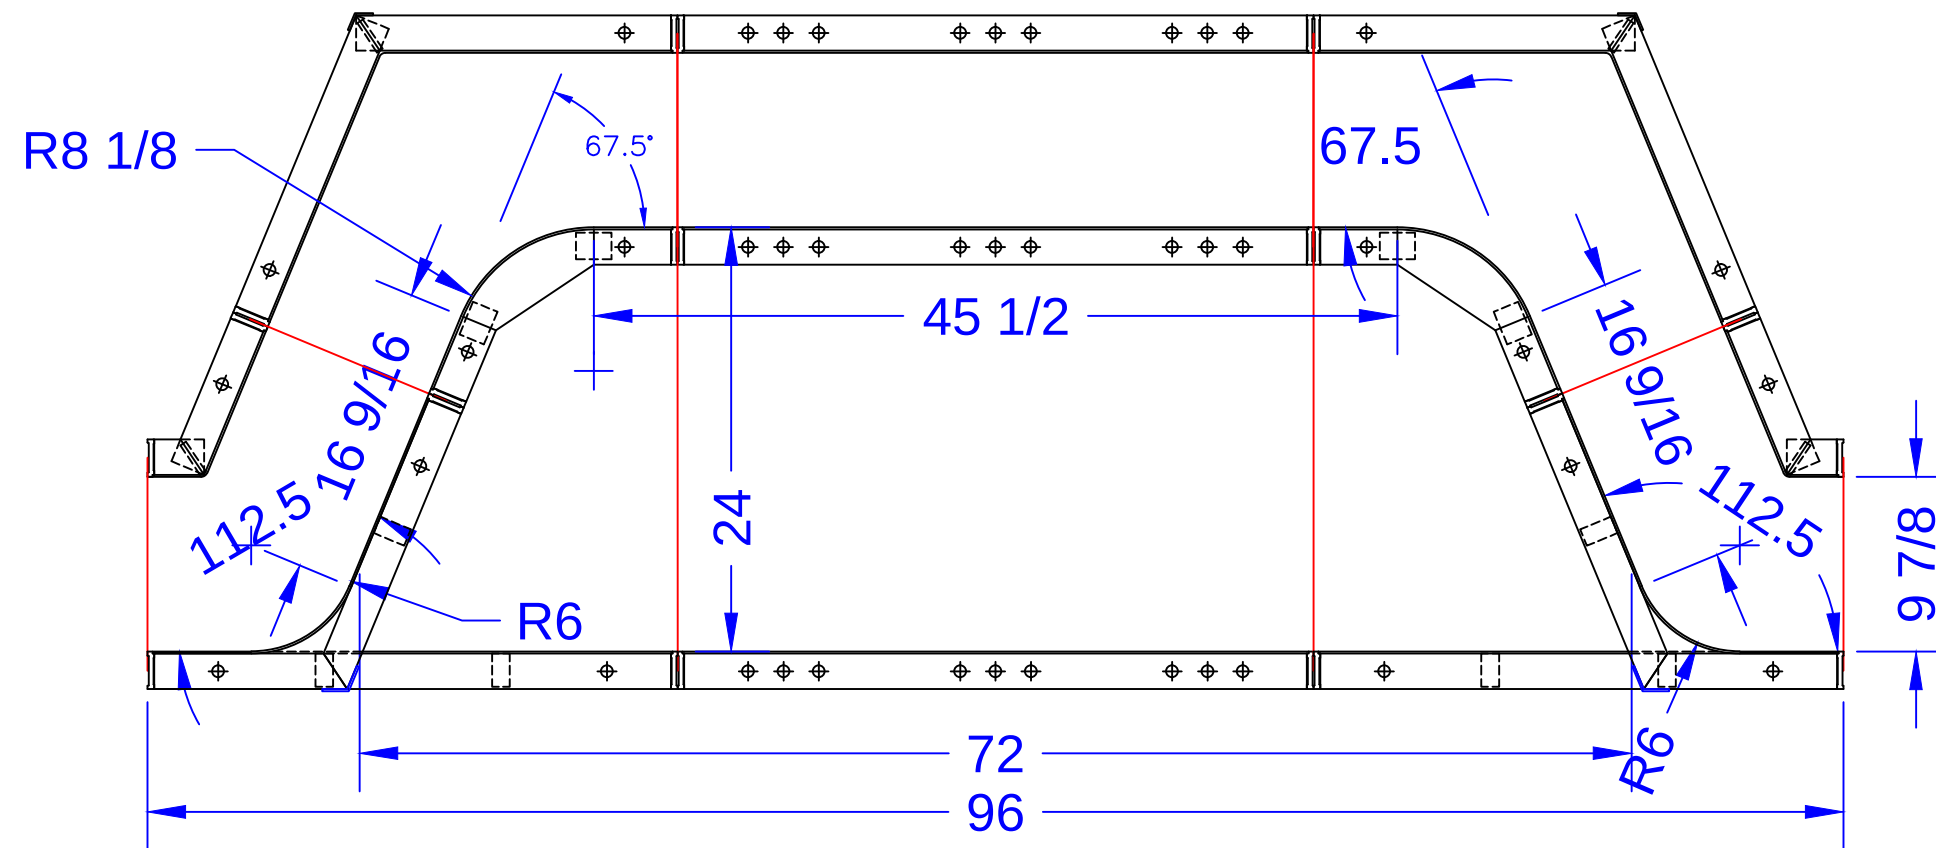
20' x 40' - 10" Concrete Wall
Double Roman End
w/ Roman End Vinyl Covered Step,
6' Vinyl Covered Love Seat
& 90" Round Fiberglass Spillover Spa
Concrete Yards
- Pool Walls & Steps: 21.5 yards (20.36 exact)
Pool Perimeter = 120'
Pool Area = 804 SQ. FT.

STEP DETAIL

JOB #: 300306
DATE: 11-10-2011
SCALE: 1' = 1/2 "
DRAWN BY: SA & LH



SEASONAL WORLD
WE BUILD BACKYARDS!



34" Full Pool Tie 1/4" BB DRN

QTY.	TIE LIST
8	10" Full Pool Tie 1/4" BB DRN (Blue Die)
4	34" Full Pool Tie 1/4" BB DRN (Blue Die)

LOVE SEAT PANEL DESCRIPTIONS

QTY.	DESCRIPTION
2	16 3/4 x 16 3/4 x 48 OSC
2	3 1/4 x 9 1/4 x 48 ISC
1	36 x 48 SA Panel
2	10 3/16 x 10 3/16 x 24 ISC 8"R - Fixed 67.5° Bench Form
2	30 x 15 29/32 x 48 OSC 6"R - Fixed 67.5° Riser Side
2	36 x 24 SA Panel

KIRK - 89 Balsam Road

20' x 40' - 10" Concrete Wall

Double Roman End

w/ Roman End Vinyl Covered Step,

6' Vinyl Covered Love Seat

& 90" Round Fiberglass Spillover Spa

Concrete Yards

- Pool Walls & Steps: 21.5 yards (20.36 exact)

Pool Perimeter = 120'

Pool Area = 804 SQ. FT.

BENCH DETAIL

JOB #: 300306

DATE: 11-10-2011

SCALE: 1' = 1/2 "

DRAWN BY: SA & LH



SEASONAL WORLD
WE BUILD BACKYARDS!