


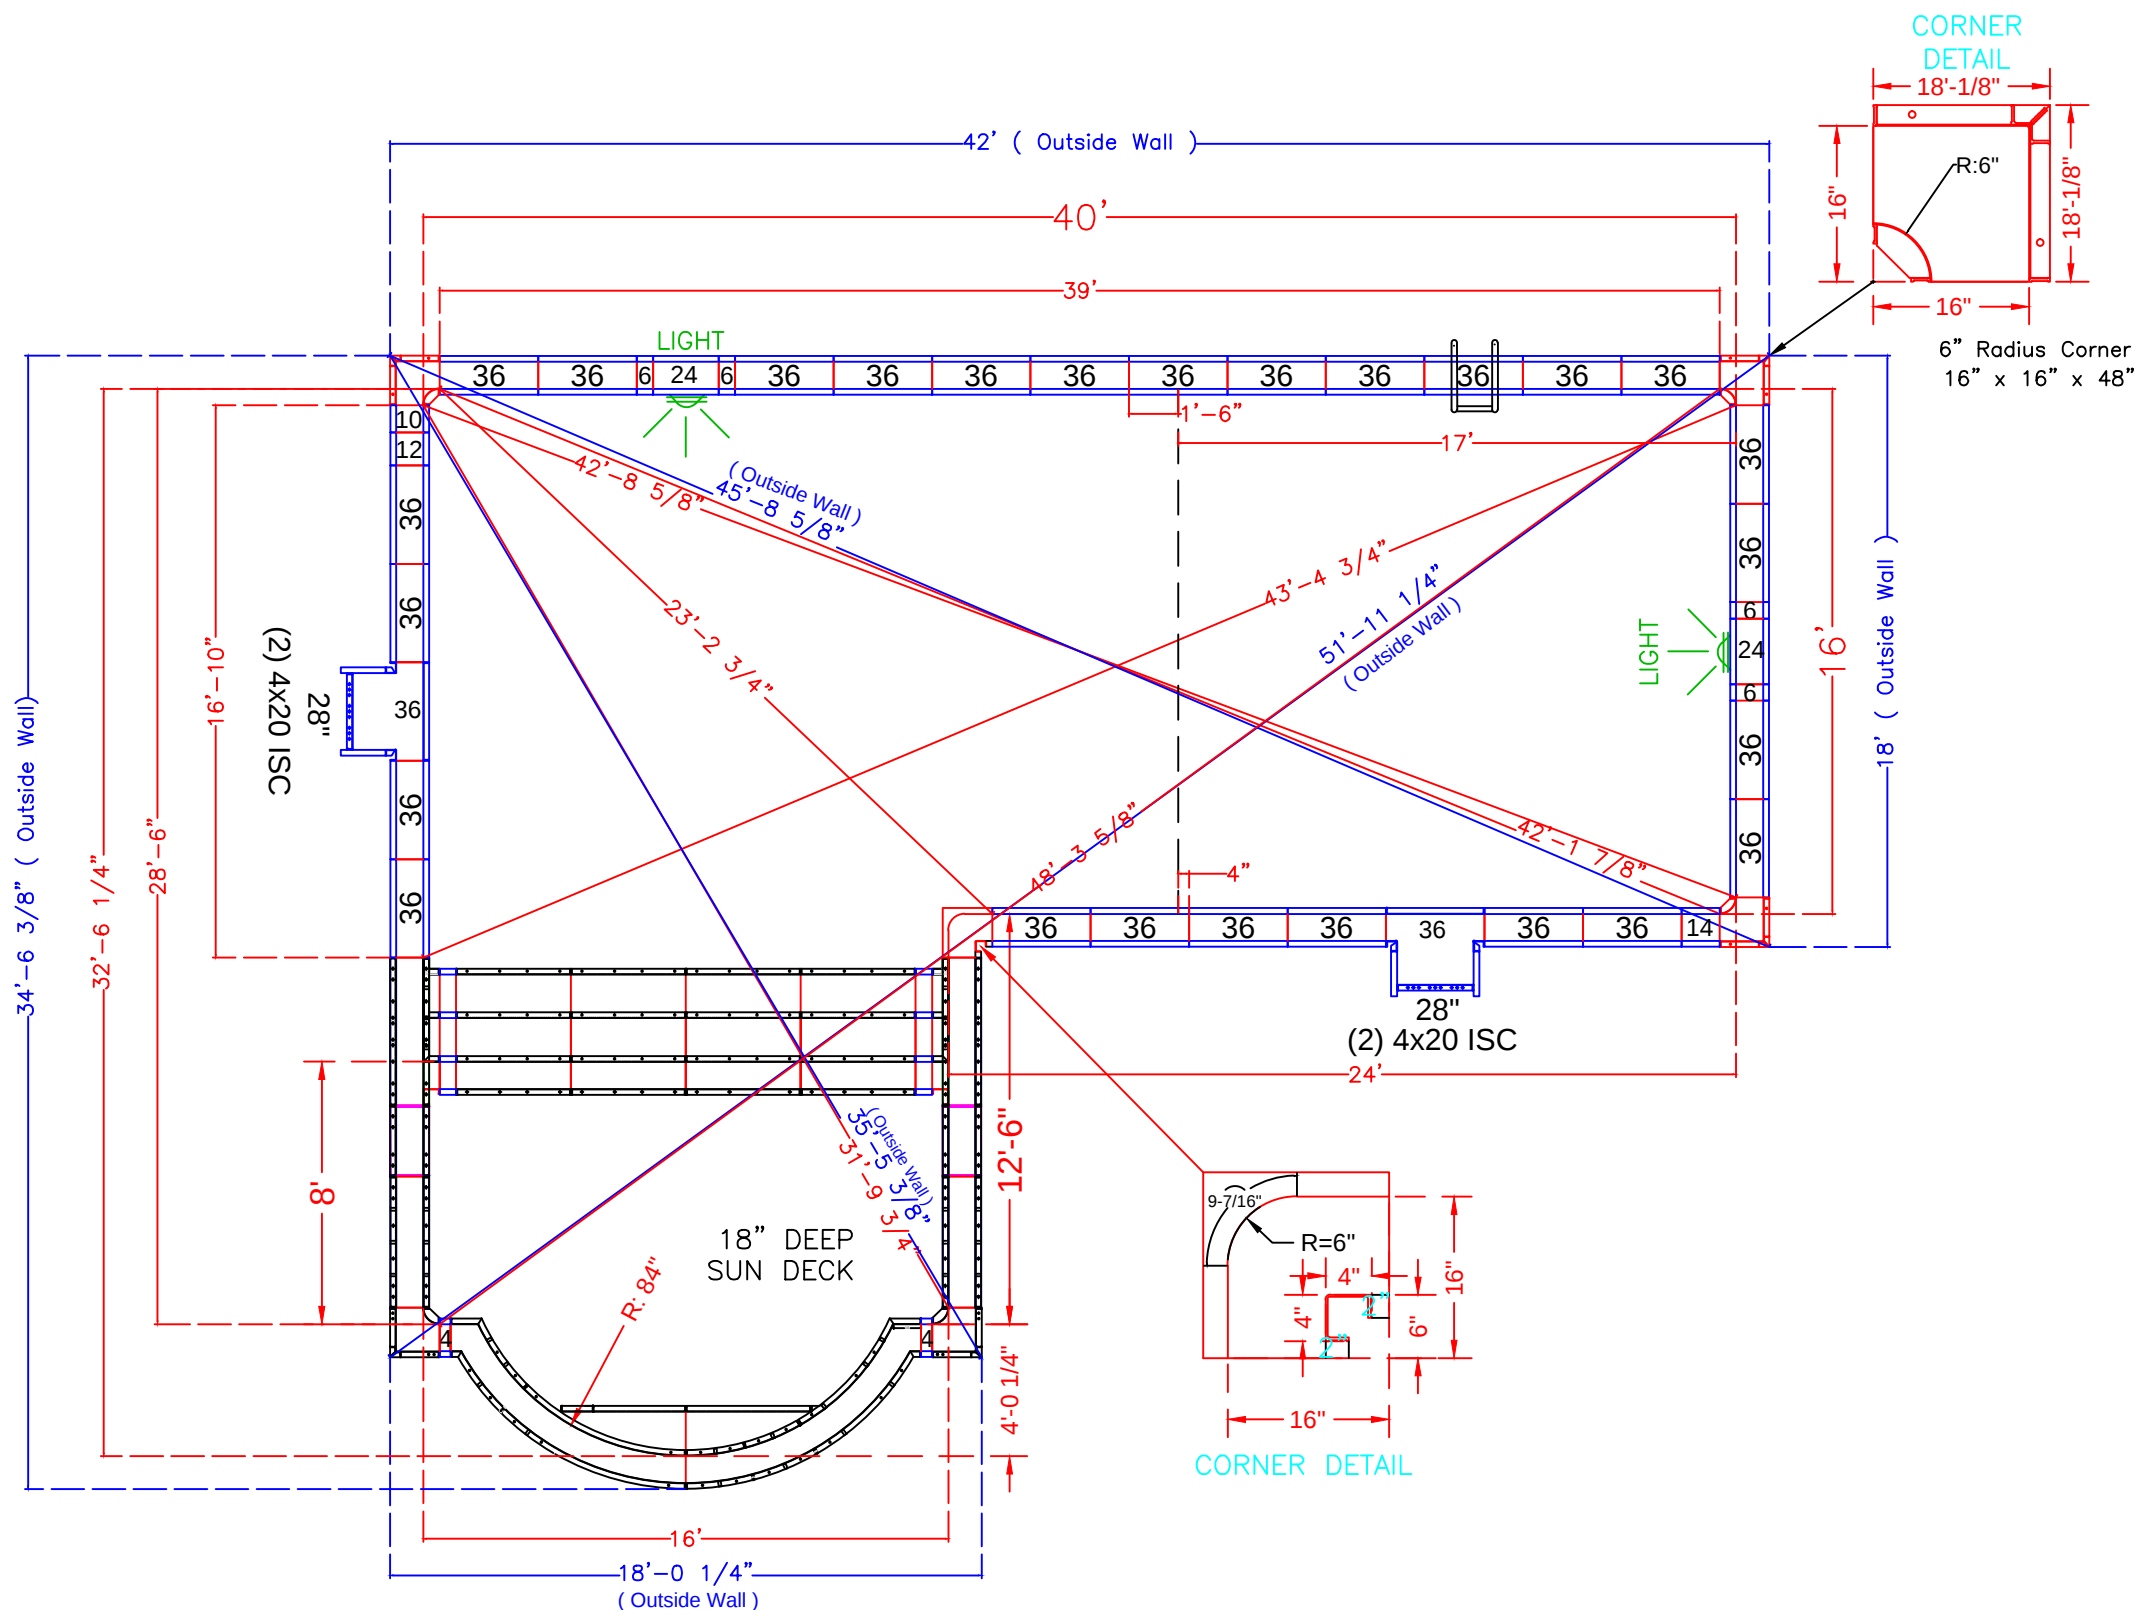

NOTE: See Construction Drawing and Markout Drawing for Pool Location

POOL PANEL DESCRIPTIONS

QTY.	PANEL DESCRIPTION
1	16" Roman Sundeck/Step Assembly
2	4" x 20" x 48" Adj Offset Hinged ISC (Pilaster) *Skimmer
2	28" x 48" Panel
CORNER PANELS	
3	16" x 16" x 48 w/Outside Corner-SA (6" Radius)
1	4" x 4" x 48" Inside Corners - SA
2	2" x 2" (*use with 4" x 4" x 48" Corner)
1	16" x 16" w/ 6" Radius Inside Corner (9-1/2" Arc)
STRAIGHT PANELS	
8	6" x 48" Straight Panel
2	10" x 48" Straight Panel
2	12" x 48" Straight Panel
2	14" x 48" Straight Panel
4	24" x 48" Straight Panel (Light Panels)
54	36 x 48" Straight Panel

KLAUS - 42 Lake Park Drive

16' x 40' - 10" Concrete Wall - L-Shape
w/ 16' Wide Vinyl Covered Sun Deck/Steps
Pool Perimeter = 139'
Pool Area = 877 S. F.
Approximate Gallons of Pool: 24,520 Gallons

Concrete Yards

- Pool Walls & Steps: 21 yards (19.87 exact)

PANEL LAYOUT

JOB #: 500427
DATE: 05-08-2015
SCALE: 1' = 3/16"
DRAWN BY: SA

REVISIONS		



(A)

45 15/16

2 5/16

44 1/16

2 5/16

(B)

Diagram (C) shows a horizontal line with a total length of $30 \frac{1}{4}$. From the left end, a segment of $2 \frac{5}{16}$ is marked, followed by a bracketed segment of $28 \frac{3}{8}$, and finally a segment of $2 \frac{5}{16}$ to the right end. A blue (C) is to the right.

[illegible]

print #	QTY.	DESCRIPTION
RESSD 7.05	2	54 x 18 Wall Panel
RESSD 7.06	4	26 x 18 Wall Panel
	4	4 x 18 Wall Panel
RESSD 7.04	4	48 x 18 Wall Panel
	6	6 x 10 Riser
RESSD 7.09	6	84 x 10 Riser
RESSD 7.10	2	51 x 18 84R ISC Riser Side
RESSD 7.11	2	16x16x18 Outside Corner
RESSD 7.12	2	44 x 8 84R IS Panel Top Riser
RESSD 7.13	2	38x6x30 ISC Riser Side
RESSD 7.14	2	51 1/2 x 4 x 18 96R OS Panel
RESSD 7.16	1	91 5/16 x 10 Riser-2nd Top
RESSD 7.17	2	6x6x30 ISC
RESSD 7.18	2	6x6x18 6R Inside Corner
RESSD 7.19	2	14 1/16 x 24 31/32 Blockoff
RESSD 7.20	2	14 1/16 x 30 Blockoff
	2	6 x 30 Wall Panel
RESSD 7.02	4	42 x 30 Wall Panel

16' x 40' - 10" Concrete Wall - L-Shape
w/ 16' Wide Vinyl Covered Sun Deck/Steps
Pool Perimeter = 139'
Pool Area = 877 S. F.
Approximate Gallons of Pool: 24,520 Gallons

Concrete Yards
- Pool Walls & Steps: 21 yards (19.87 exact)

SUN DECK DETAIL			
JOB #: 500427			
DATE: 05-8-2015			
SCALE: 1' = 1/2 "			
DRAWN BY: SA			



SEASONAL WORLD

WE BUILD BACKYARDS!