


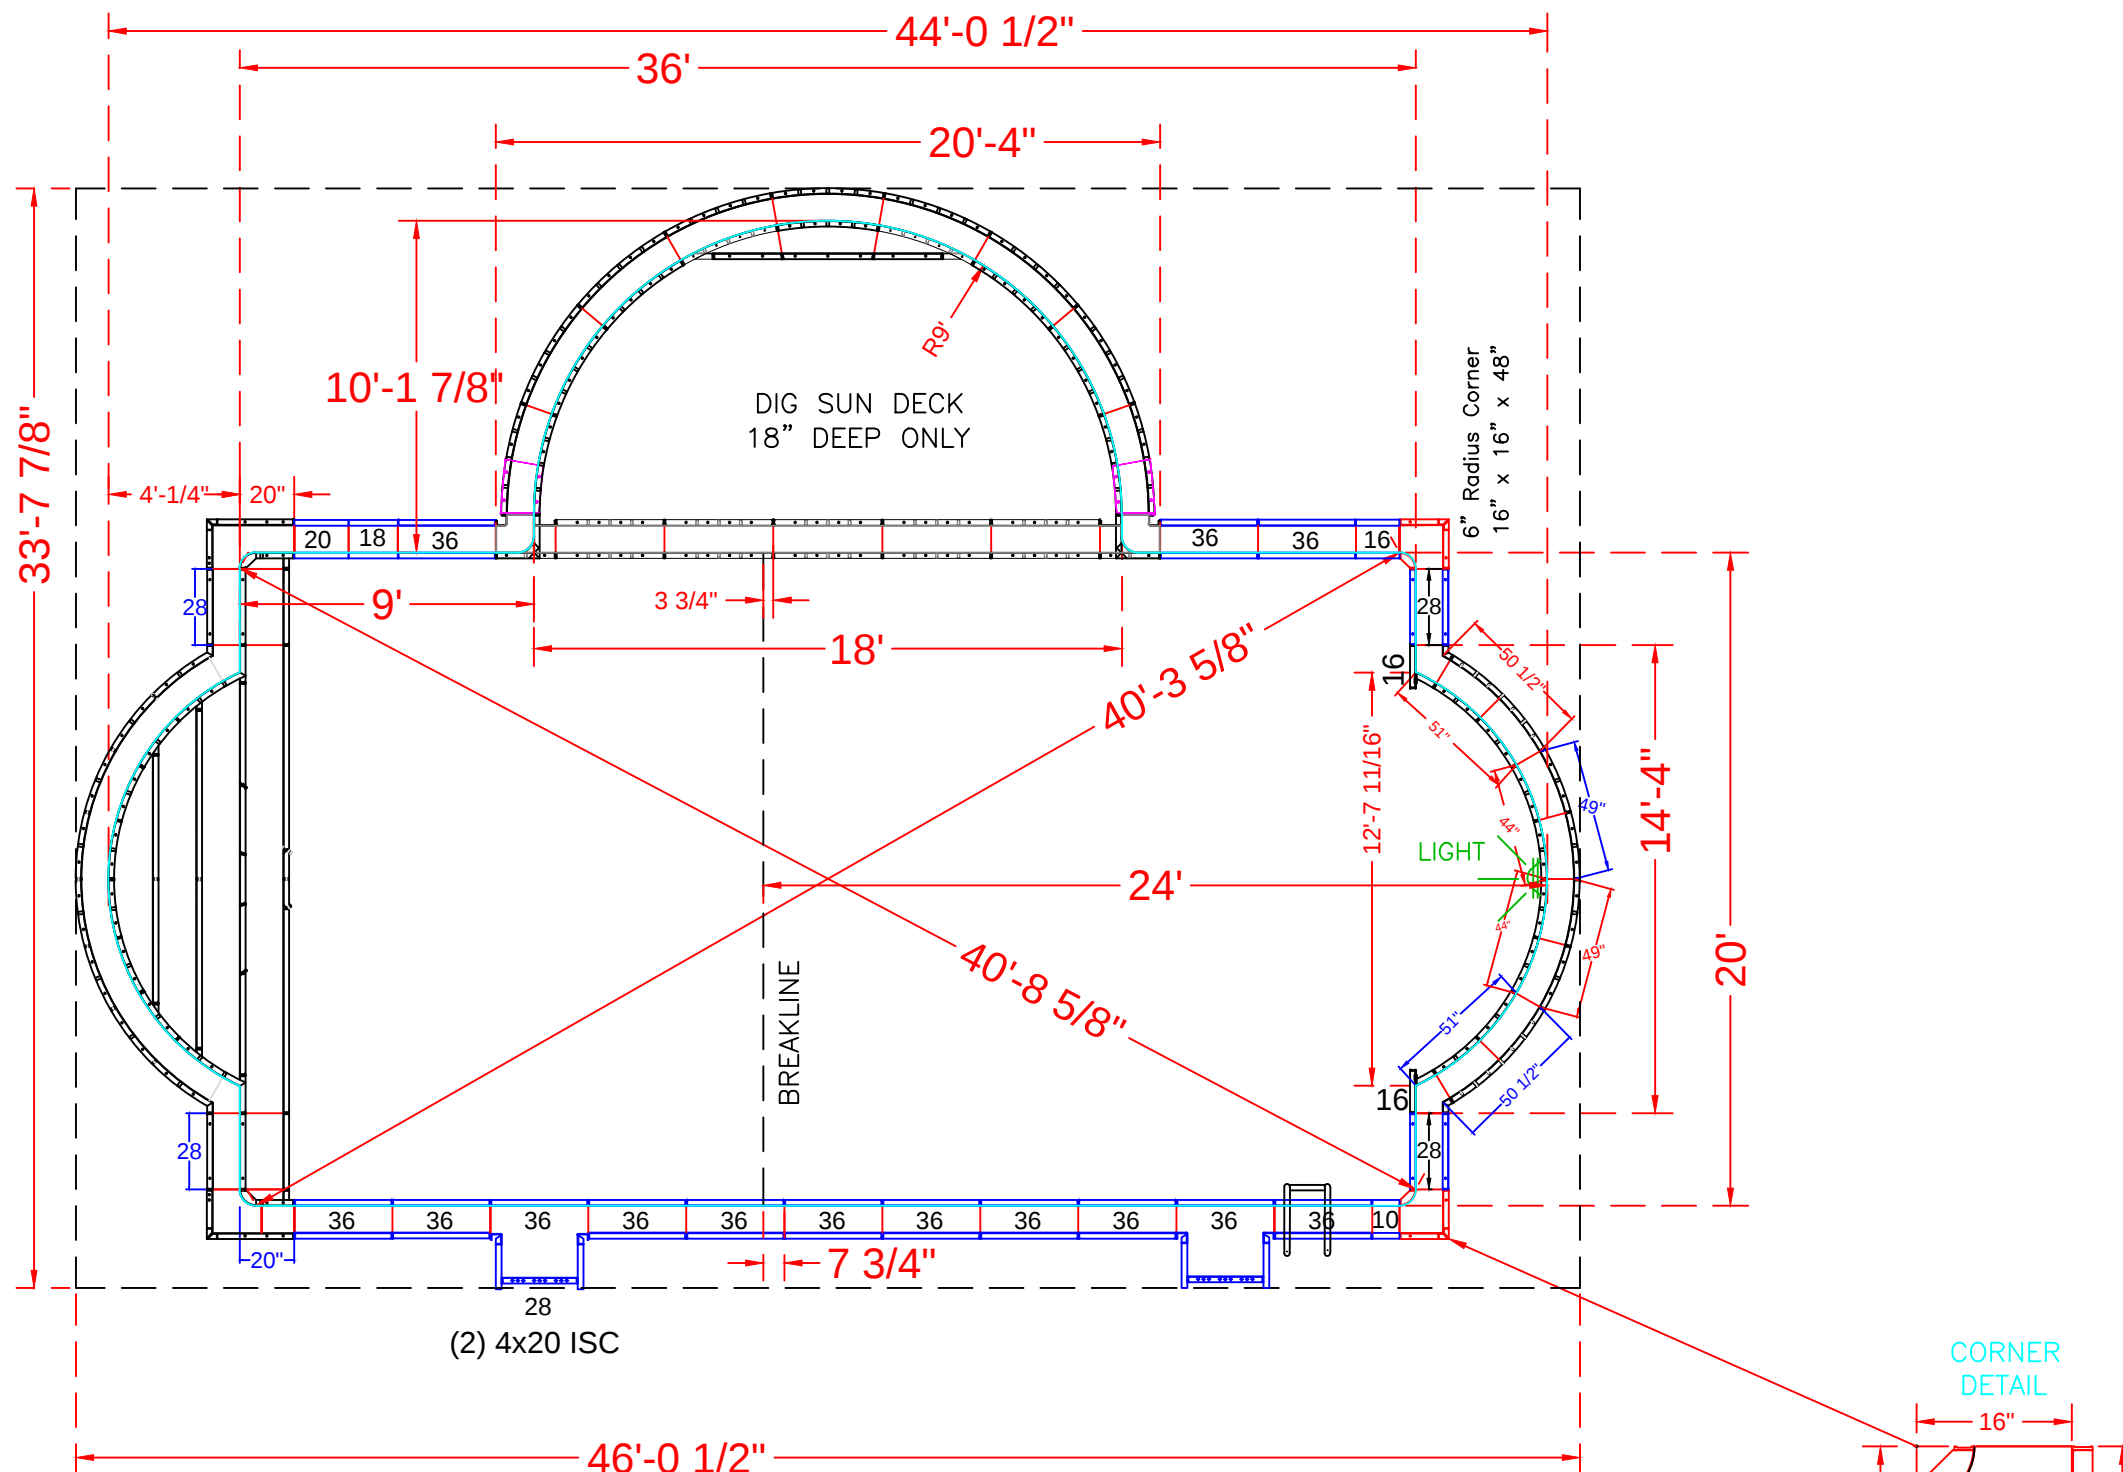

SEE DETAIL PAGE {
SEE DETAIL PAGE {
SEE DETAIL PAGE {
SKIMMER SIDES {
CORNERS {

POOL PANEL DESCRIPTIONS		
QTY.	DESCRIPTION	
1	20' Wide Roman End Step Assembly	
1	20' Wide Deep End Roman End Assembly	
1	9' Radius Sundeck Assembly	
4	4 x 20 x 48" Adj Offset Hinged ISC (Pilaster)	
2	16" x 16" x 48 w/ Outside Corner-SA (6" Radius)	
2	10" x 48" Panel	
4	16" x 48" Panel (Includes 2 for deep end roman)	
2	18" x 48" Panel	
2	20" x 48" Panel	
6	28" x 48" Panel *Additional 2 for step (8 total)	
26	36" x 48" Panel	

KLEIN - 47 Lafayette Mills Road

20' x 44' - 10" Concrete Wall - Double Roman End
w/ 20' Wide Roman End Vinyl Covered Step
& 10'-2" x 18' Sun Deck

Pool Perimeter = 130' Pool Area = 941 S. F.

Approximate Gallons of Pool: 35,590 Gallons

Concrete Yards

- Pool Walls & Steps: 22.5 yards (21.45 exact)

PANEL LAYOUT

JOB #: 500290

DATE: 08-07-2013



SCALE: 1' = 1/9 "

DRAWN BY: SA & LH


REVISIONS		



7" RADIUS ROMAN END STEP WITH 8" AND 10" RISERS	
QTY.	DESCRIPTION
2	6 x 20 x 48 ISC Riser Side
2	16 x 30 x 48 OSC Form
2	51 x 4 x 38 84R ISC Zee Riser Side
2	50 1/2 x 4 x 48 94 RADIUS OS Panel
2	44 x 8 84 RADIUS IS Panel Top Riser
2	49 x 48 94 RADIUS OS Panel
3	Risers - Top Center (1)91 5/16, (2)62 5/32
3	Risers - Bottom Center (1)144, (2)86
2	Risers - Bottom Outer Edge
2	28 x 48 Straight Panel
2	28 x 38 Straight Panel
2	28 x 10 Straight Panel

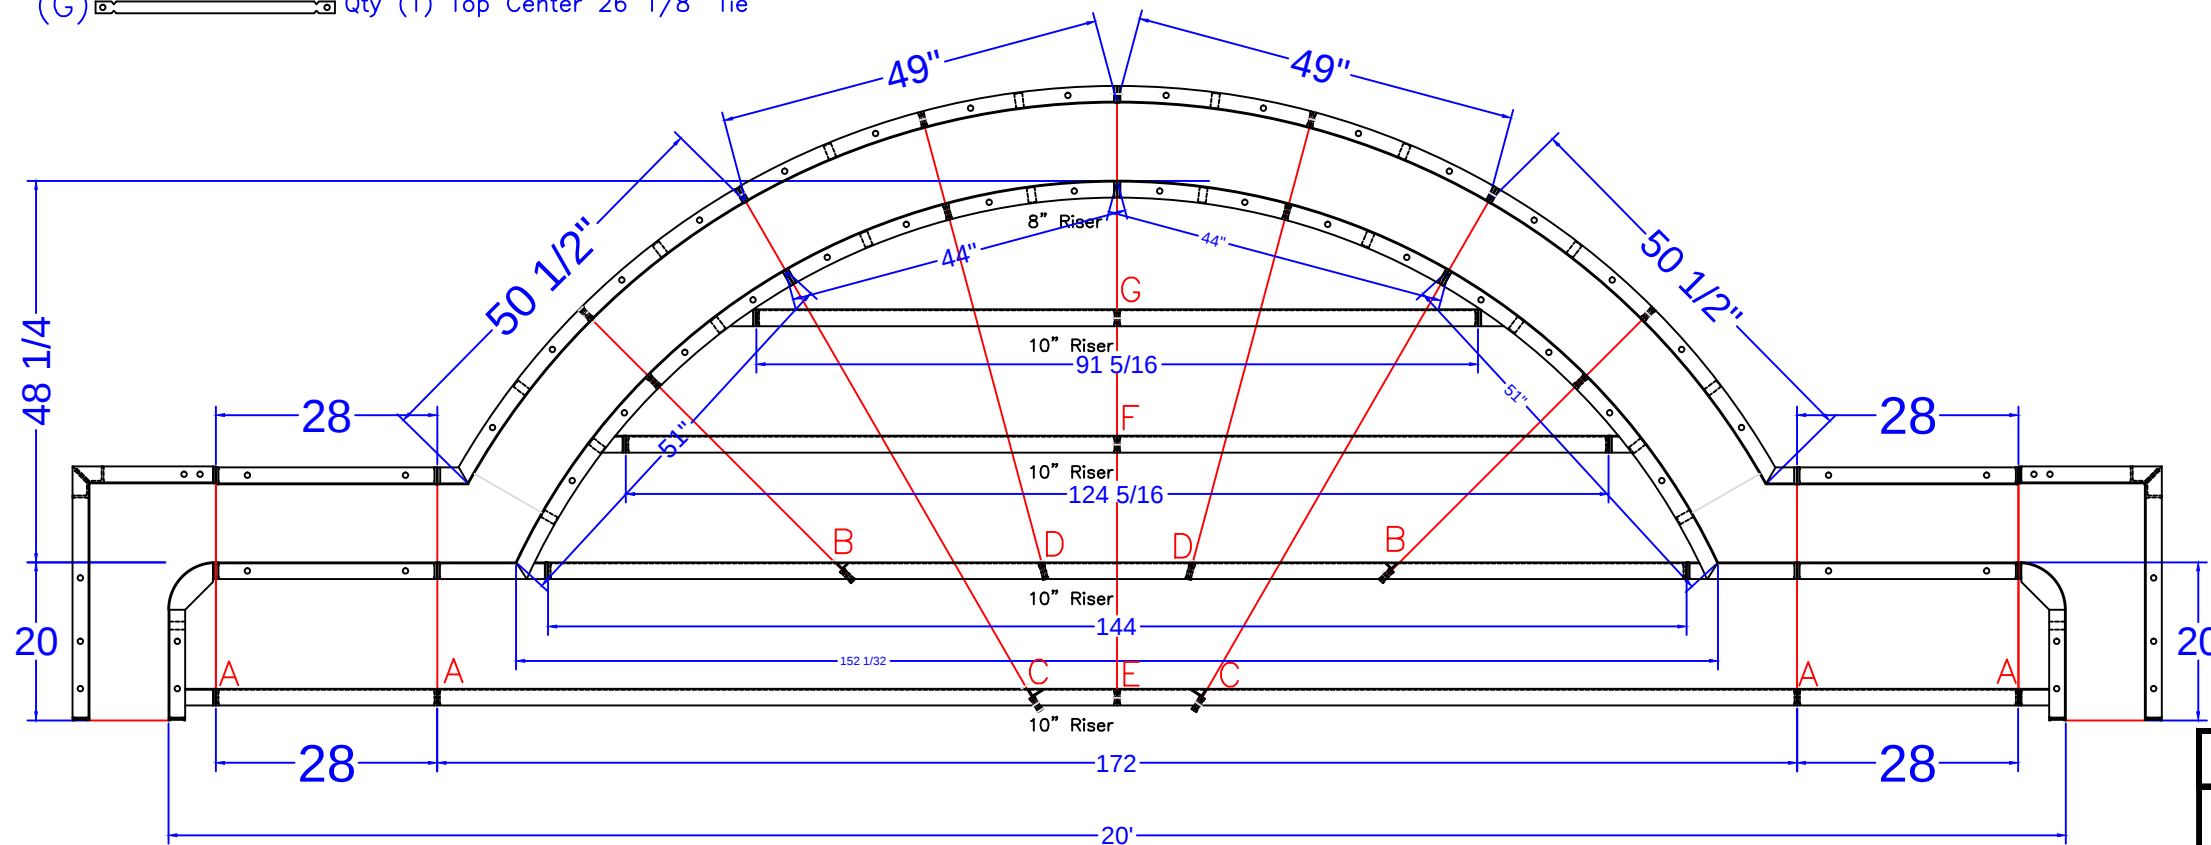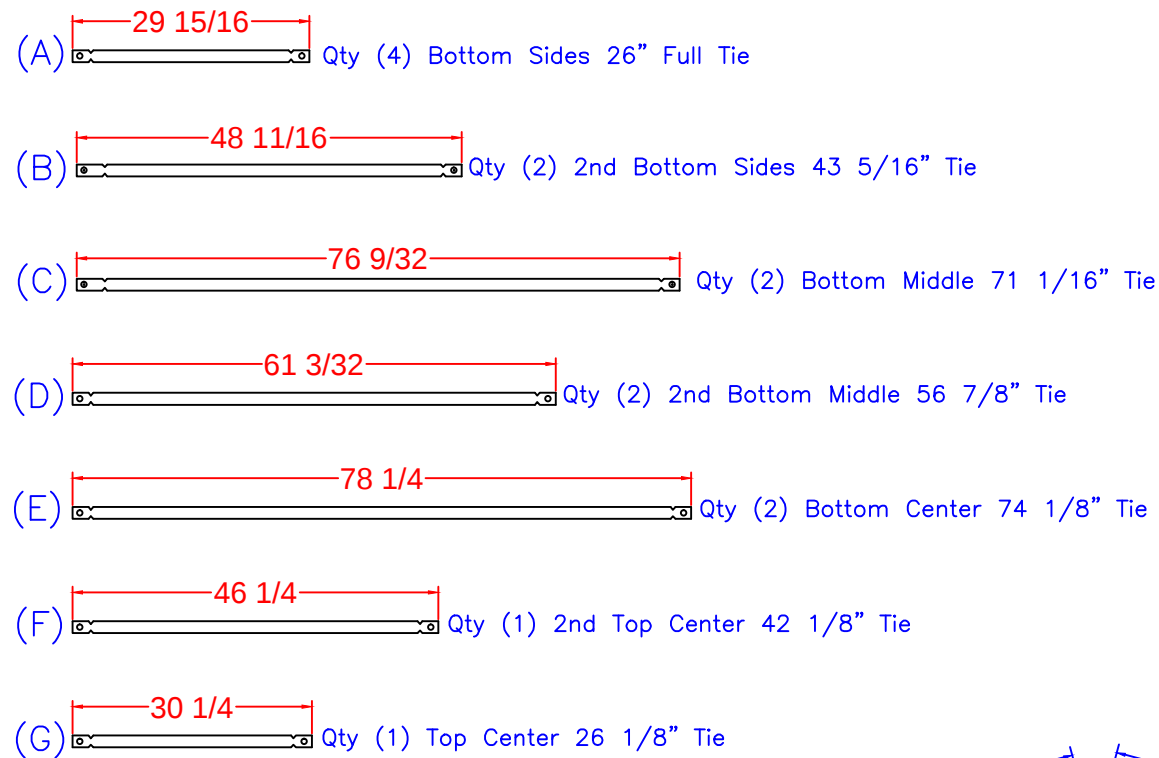

7' RADIUS ROMAN END STEP DETAIL
SCALE: 1' = 1/2"

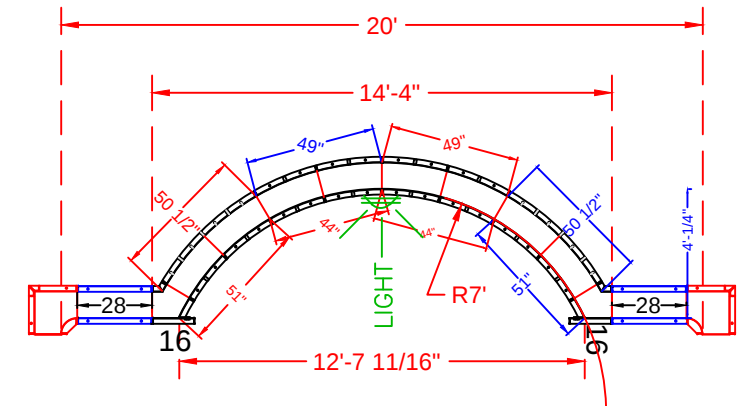

QTY.	DEEP END ROMAN RADIUS PANEL DESCRIPTION
2	49" x 48" 94"Radius Outside Panel
2	44" x 48" 84"Radius Inside Panel
2	51" x 48" 84"R Radius Panel
2	50 1/2" x 4" x 48" - 94"Radius / Outside
	Top 10" Full
	All Ties 1/4" BB

20' x 44' - 10" Concrete Wall - Double Roman End
w/ 20' Wide Roman End Vinyl Covered Step
& 10'-2" x 18' Sun Deck


Pool Perimeter = 130' Pool Area = 941 S. F.
Approximate Gallons of Pool: 35,590 Gallons

Concrete Yards

- Pool Walls & Steps: 22.5 yards (21.45 exact)

STEP DETAIL			
JOB #: 500290			
DATE: 08-07-2013			
SCALE: 1' = 1/2 "			
DRAWN BY: SA & LH			



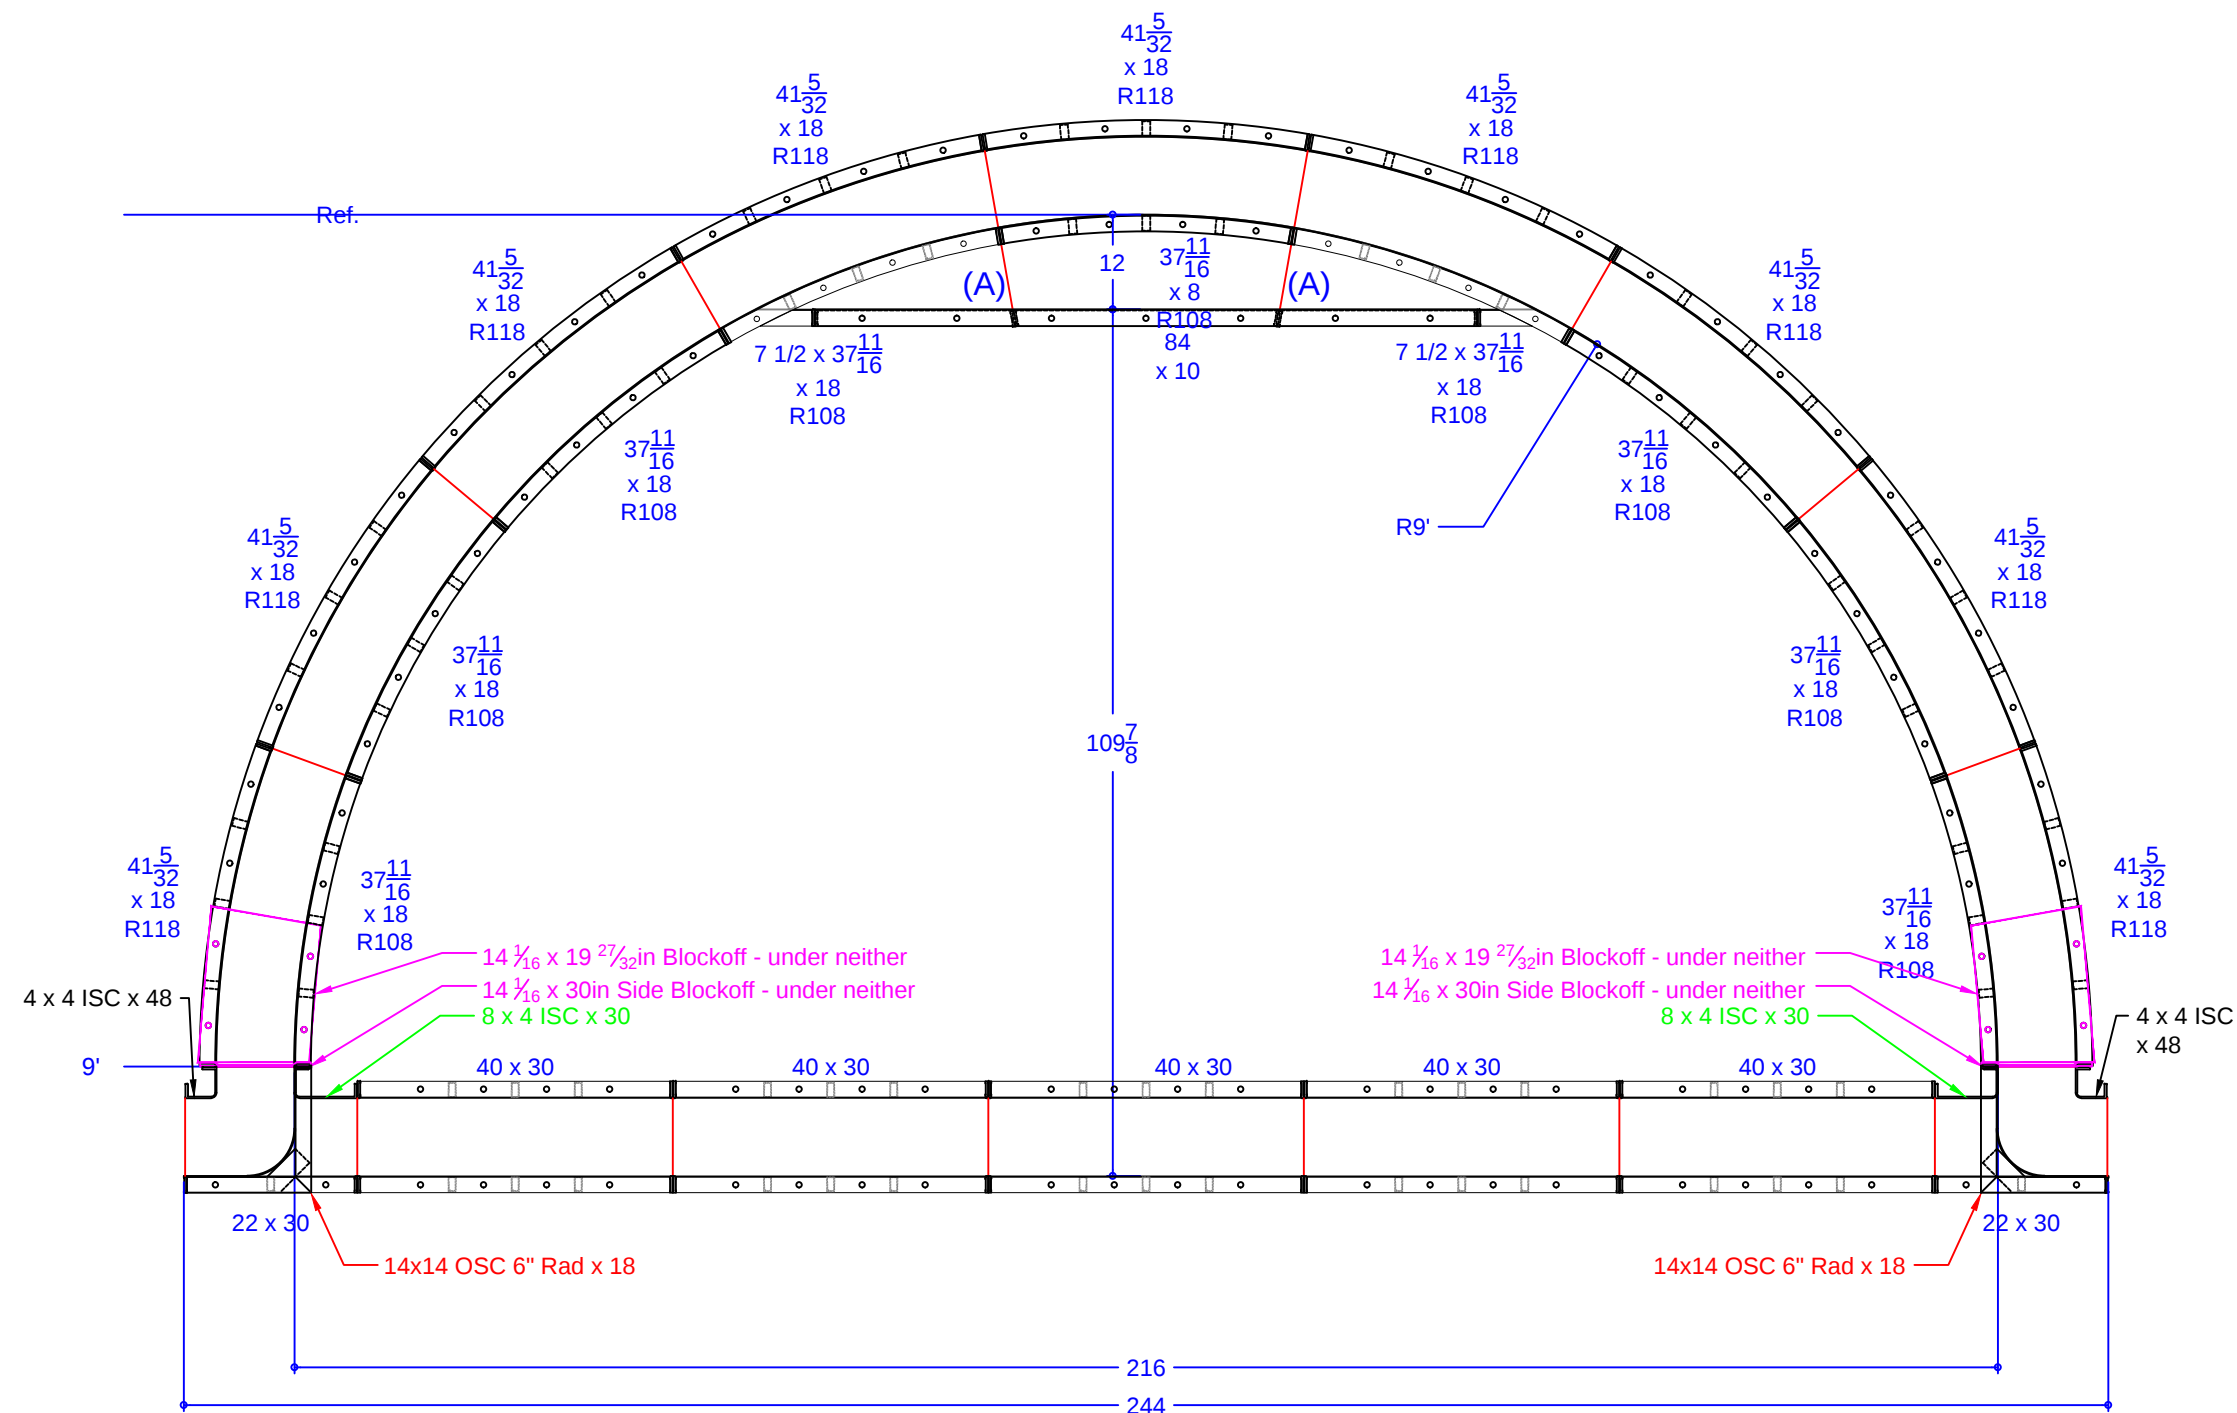

QTY.	DESCRIPTION
1	37 11/16 x 8 108R IS Panel - Top Riser
2	7 15/32 x 37 11/16 ISC Riser Side x 18 108R IS Panel
6	37 11/16 x 18 108R IS Panel
9	41 5/32 x 18 118R OS Panel
2	8 x 4 ISC x 30
2	4 x 4 ISC x 48
2	14 x14 OSC 6" Rad. x 18
1	84 x 10 Riser - 2nd Top
10	40 x 30 Wall Panel SA
2	22 x 30 Wall Panel SA
2	14 1/16 x 19 27/32 Blockoff
2	14 1/16 x 30 Blockoff

KLEIN - 47 Lafayette Mills Road

20' x 44' - 10" Concrete Wall - Double Roman End
w/ 20' Wide Roman End Vinyl Covered Step
& 10'-2" x 18' Sun Deck

Pool Perimeter = 130' Pool Area = 941 S. F.
Approximate Gallons of Pool: 35,590 Gallons

Concrete Yards

- Pool Walls & Steps: 22.5 yards (21.45 exact)

SUN DECK DETAIL

JOB #: 500290
DATE: 08-07-2013
SCALE: 1' = 1/8 "
DRAWN BY: SA & LH



SEASONAL WORLD
WE BUILD BACKYARDS!