
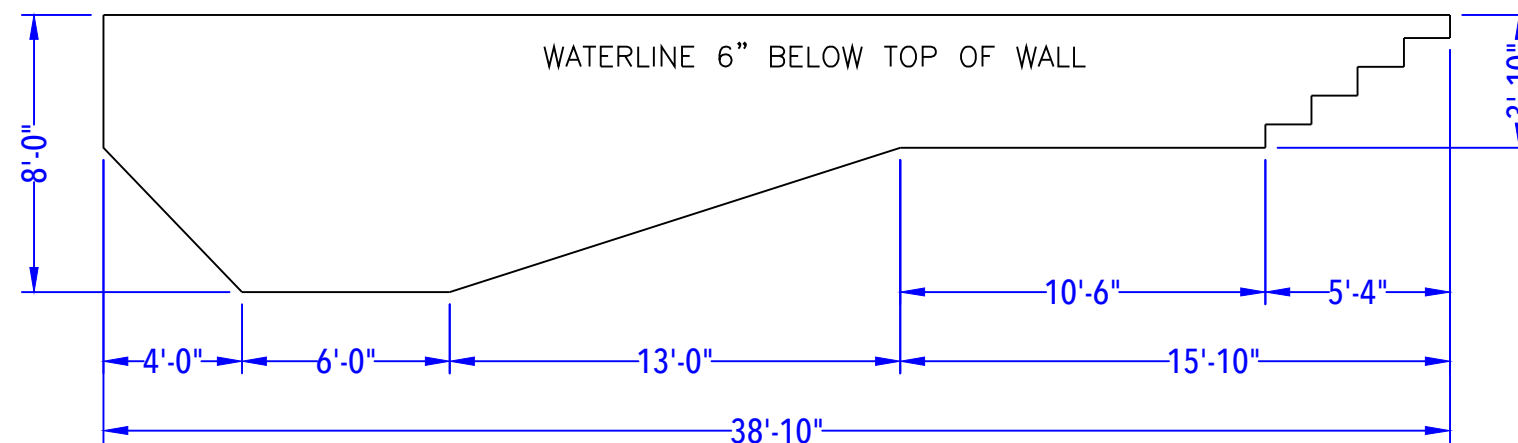
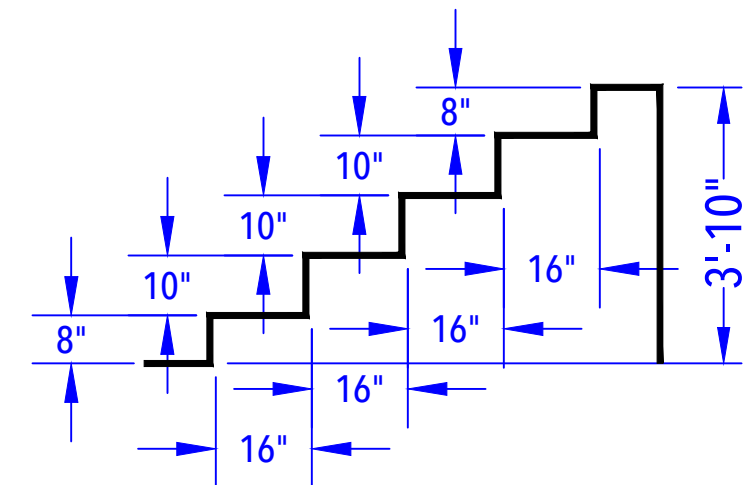


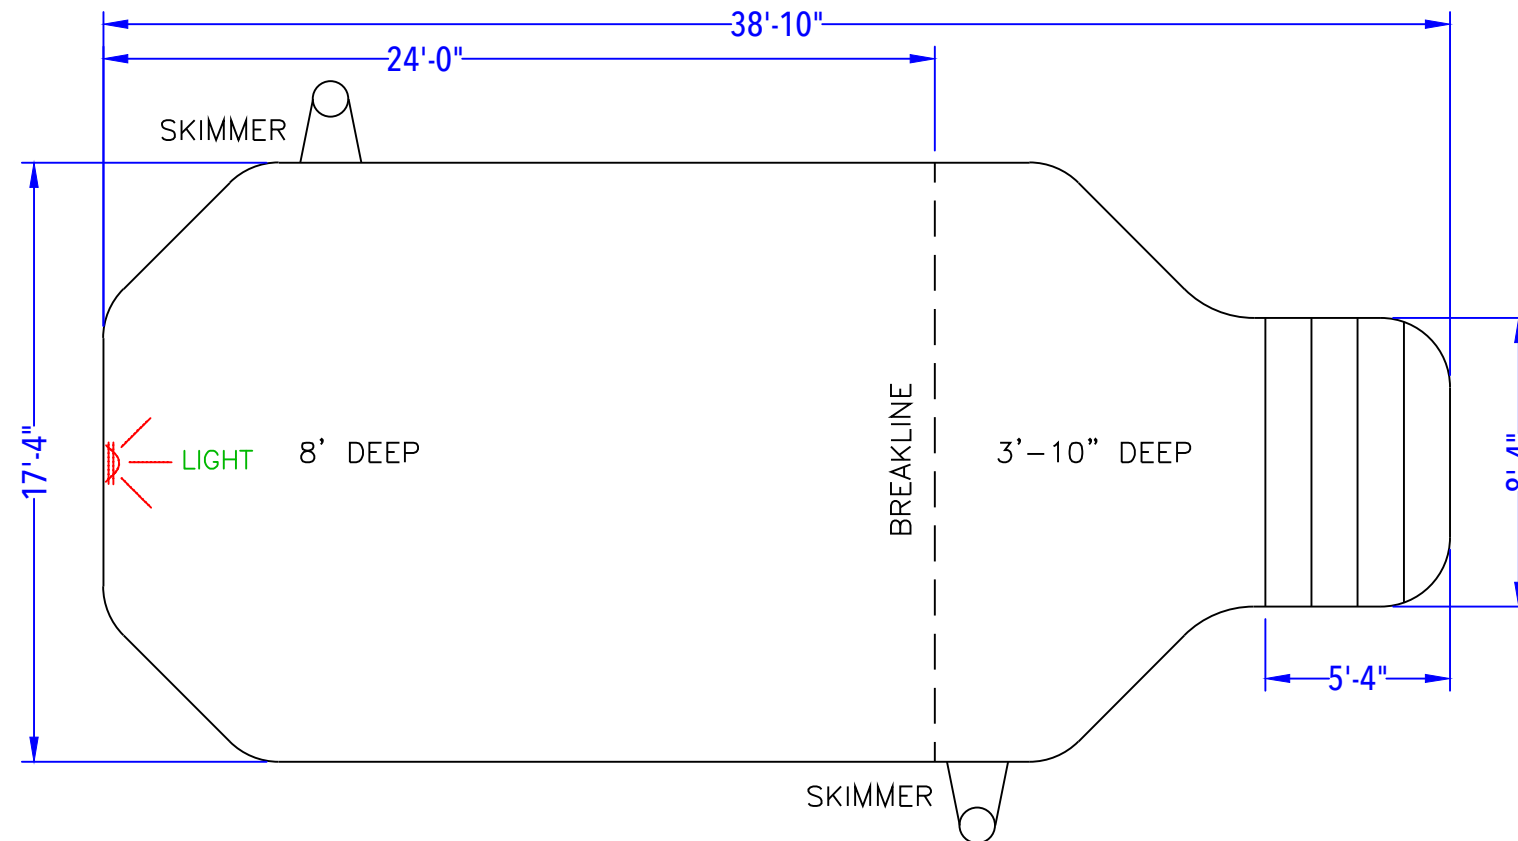

DEPTH DETAIL

KMIEC - 290 Sykesville Road  
17' x 33' - 10" Concrete Wall - Grecian  
w/ 8'-4" x 5'-4" Step

### POOL SPECIFICATIONS

SCALE: 1' = 1/8"

COPING: Cantilever . KEY

Depth: 3'-10" - 8' .

Step Type: 8'-4" x 5'-4" Vinyl Covered Step.

Lighting: (1) Jandy LED Color Light . 

Skimmers: (2) Wide Mouth Skimmers . 

Regulations: Diving Code .



CUSTOMER APPROVAL:

X \_\_\_\_\_ DATE: \_\_\_\_\_.