


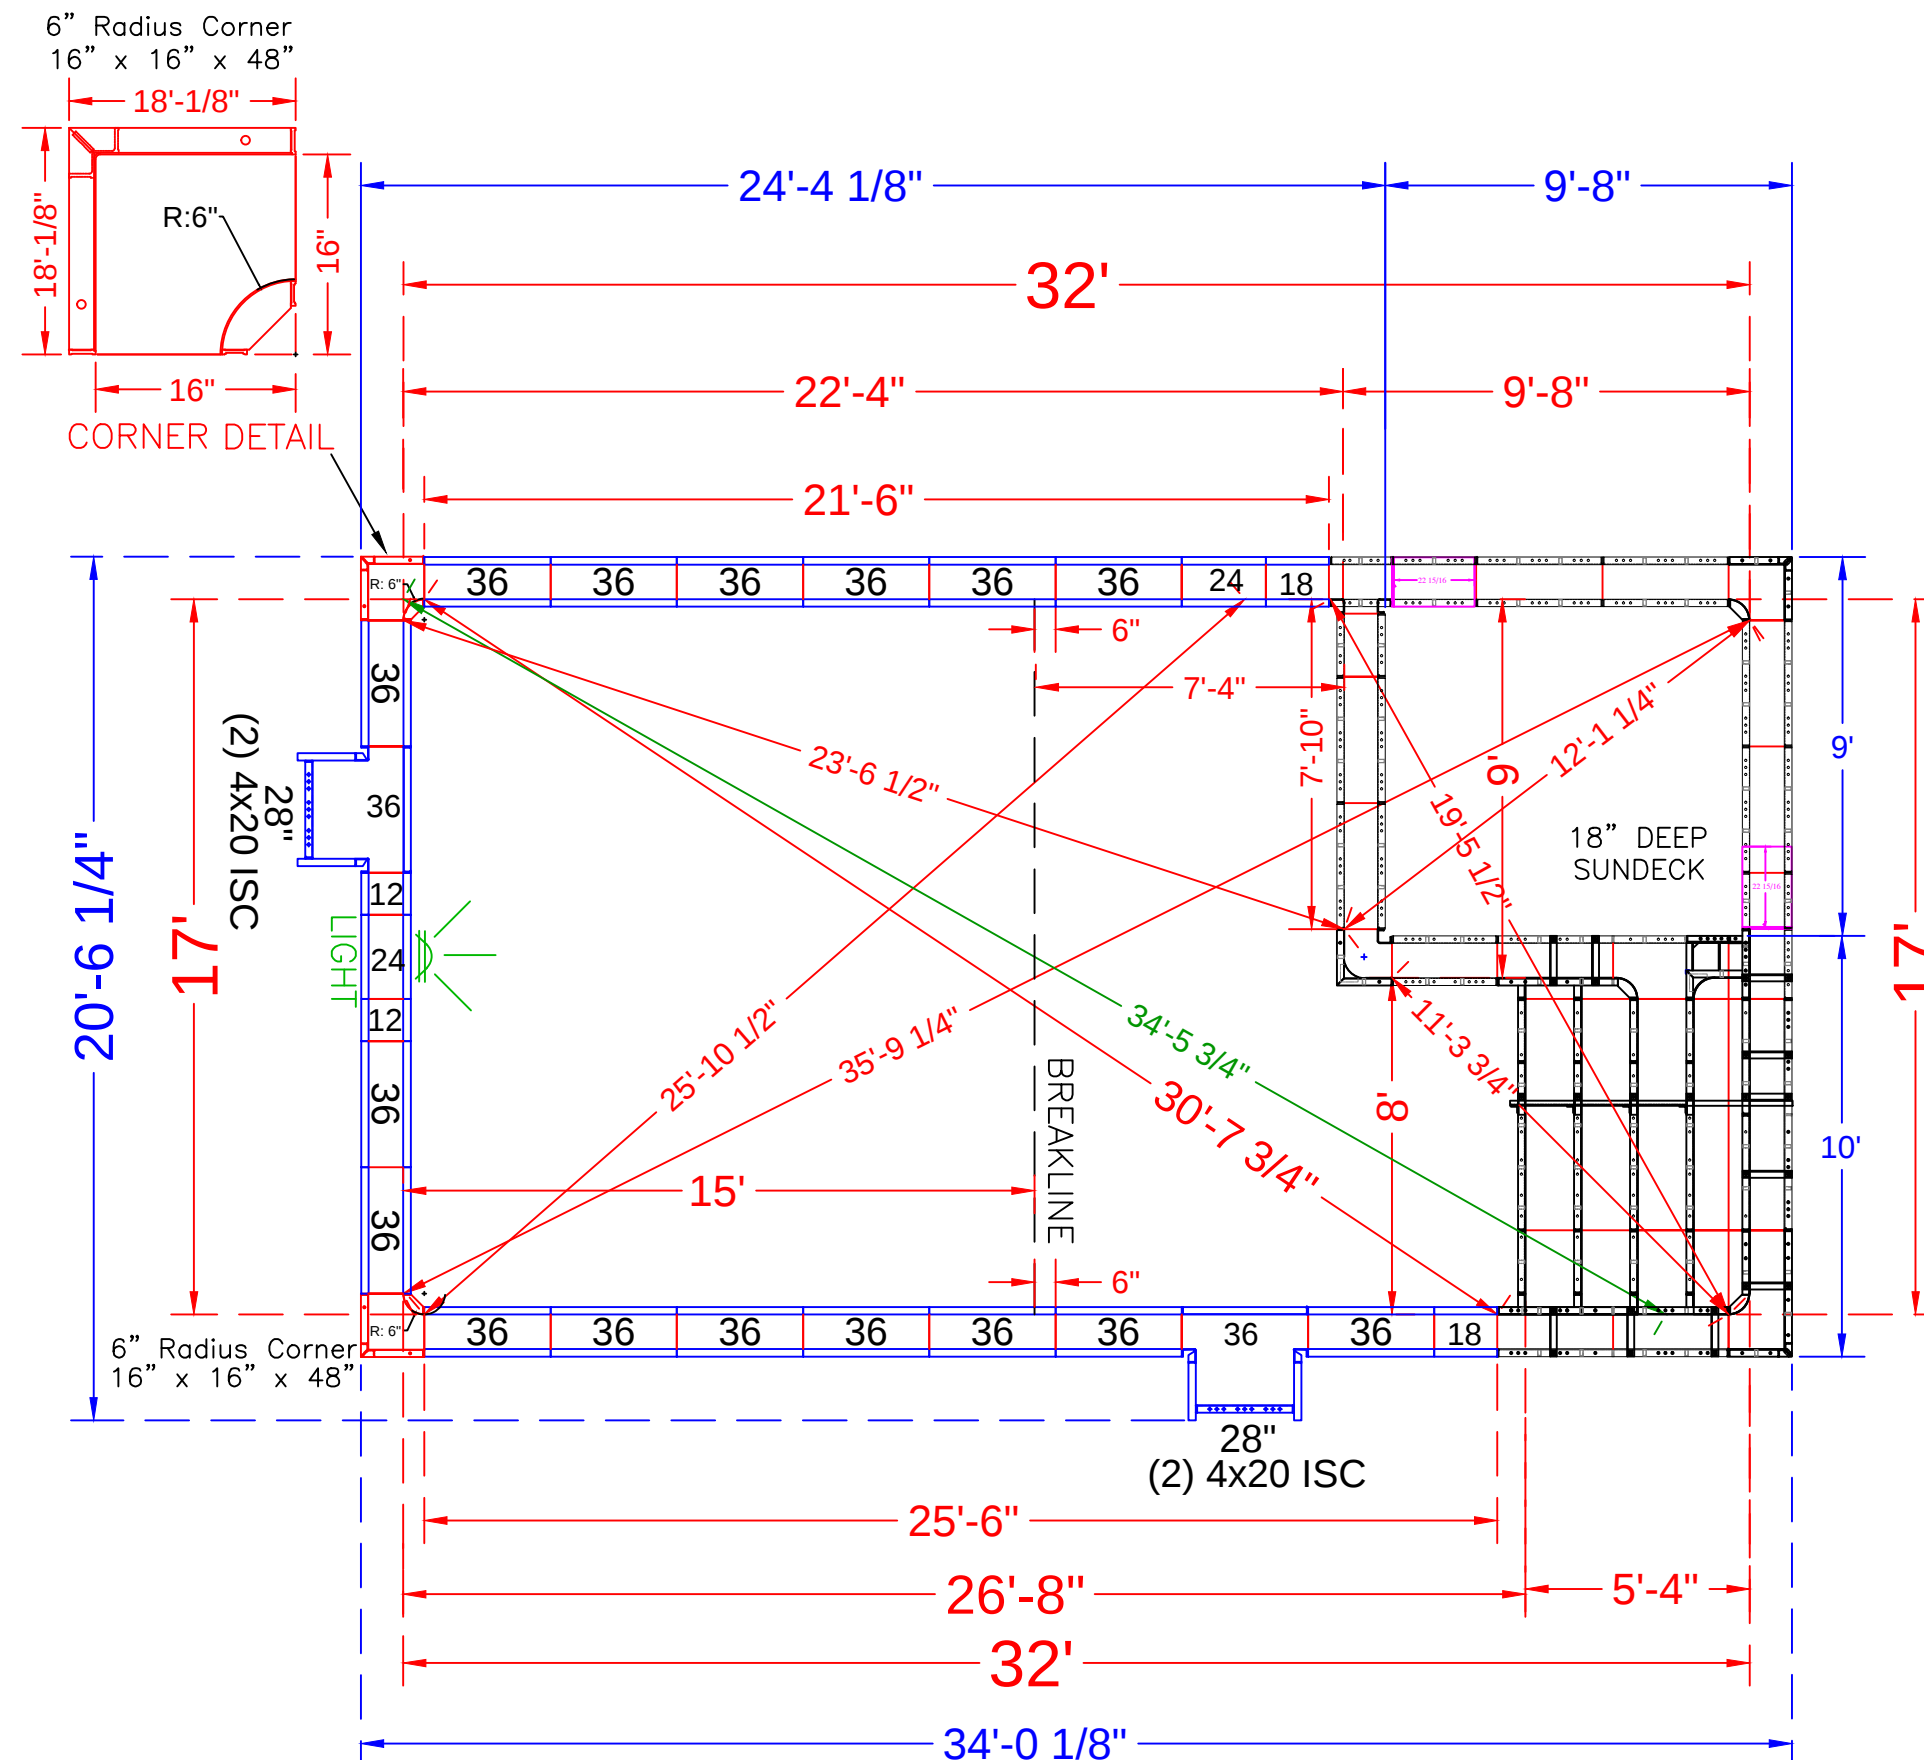

NOTE: SEE CONSTRUCTION PLANS FOR POOL LOCATION

POOL PANEL DESCRIPTIONS

QTY.	DESCRIPTION
1	17' Wide Rectangle Sundeck & Step Assembly(Yellow paint)
SEE DETAIL PAGE {	
CORNER PANELS	
2	16" x 16" x 48 w/ Outside Corner-SA (6" Radius)
SKIMMER SIDES {	
2	20" x 4" x 48" Adj Offset Hinged ISC (Pilaster)
STRAIGHT PANELS	
4	12" x 48" Panel-SA
4	18" x 48" Panel-SA
4	24" x 48" Panel-SA
2	28" x 48" Panel-SA
34	36 x 48" Panel-SA
SKIMMER {	

KOUSOGIANNIS - 21 Springhouse Drive

17' x 32' - 10" Concrete Wall - Rectangle
w/ Interior Vinyl Covered Steps + Steps Combo
Pool Perimeter = 97'
Pool Area = 544 S.F.
Approximate Pool Gallons: 14,800 Gallons
Concrete Yards
- Pool Walls & Steps: 18 yards (17 exact)

PANEL LAYOUT

JOB #: 555778
DATE: 3-27-2020
DRAWN BY: SA

REVISIONS



