

NODE POINT
MEASUREMENTS

C-D = 22'-6"
C-E = 15'-5"
C-F = 18'-10"
C-G = 33'-3"
C-H = 18'-10"

D-E = 12'-7"
D-F = 30'-4"
D-G = 18'-10"
D-H = 18'-10"


E-F = 17'-10"
E-G = 17'-10"
E-H = 23'-5"

F-G = 29'-3"
F-H = 36'-2"

G-H = 37'-1"

RADII
MEASUREMENTS

C = 9' RADIUS
D = 9' RADIUS
E = 8' RADIUS
F = 9'-10" RADIUS
G = 9'-10" RADIUS
H = 9'-10" RADIUS

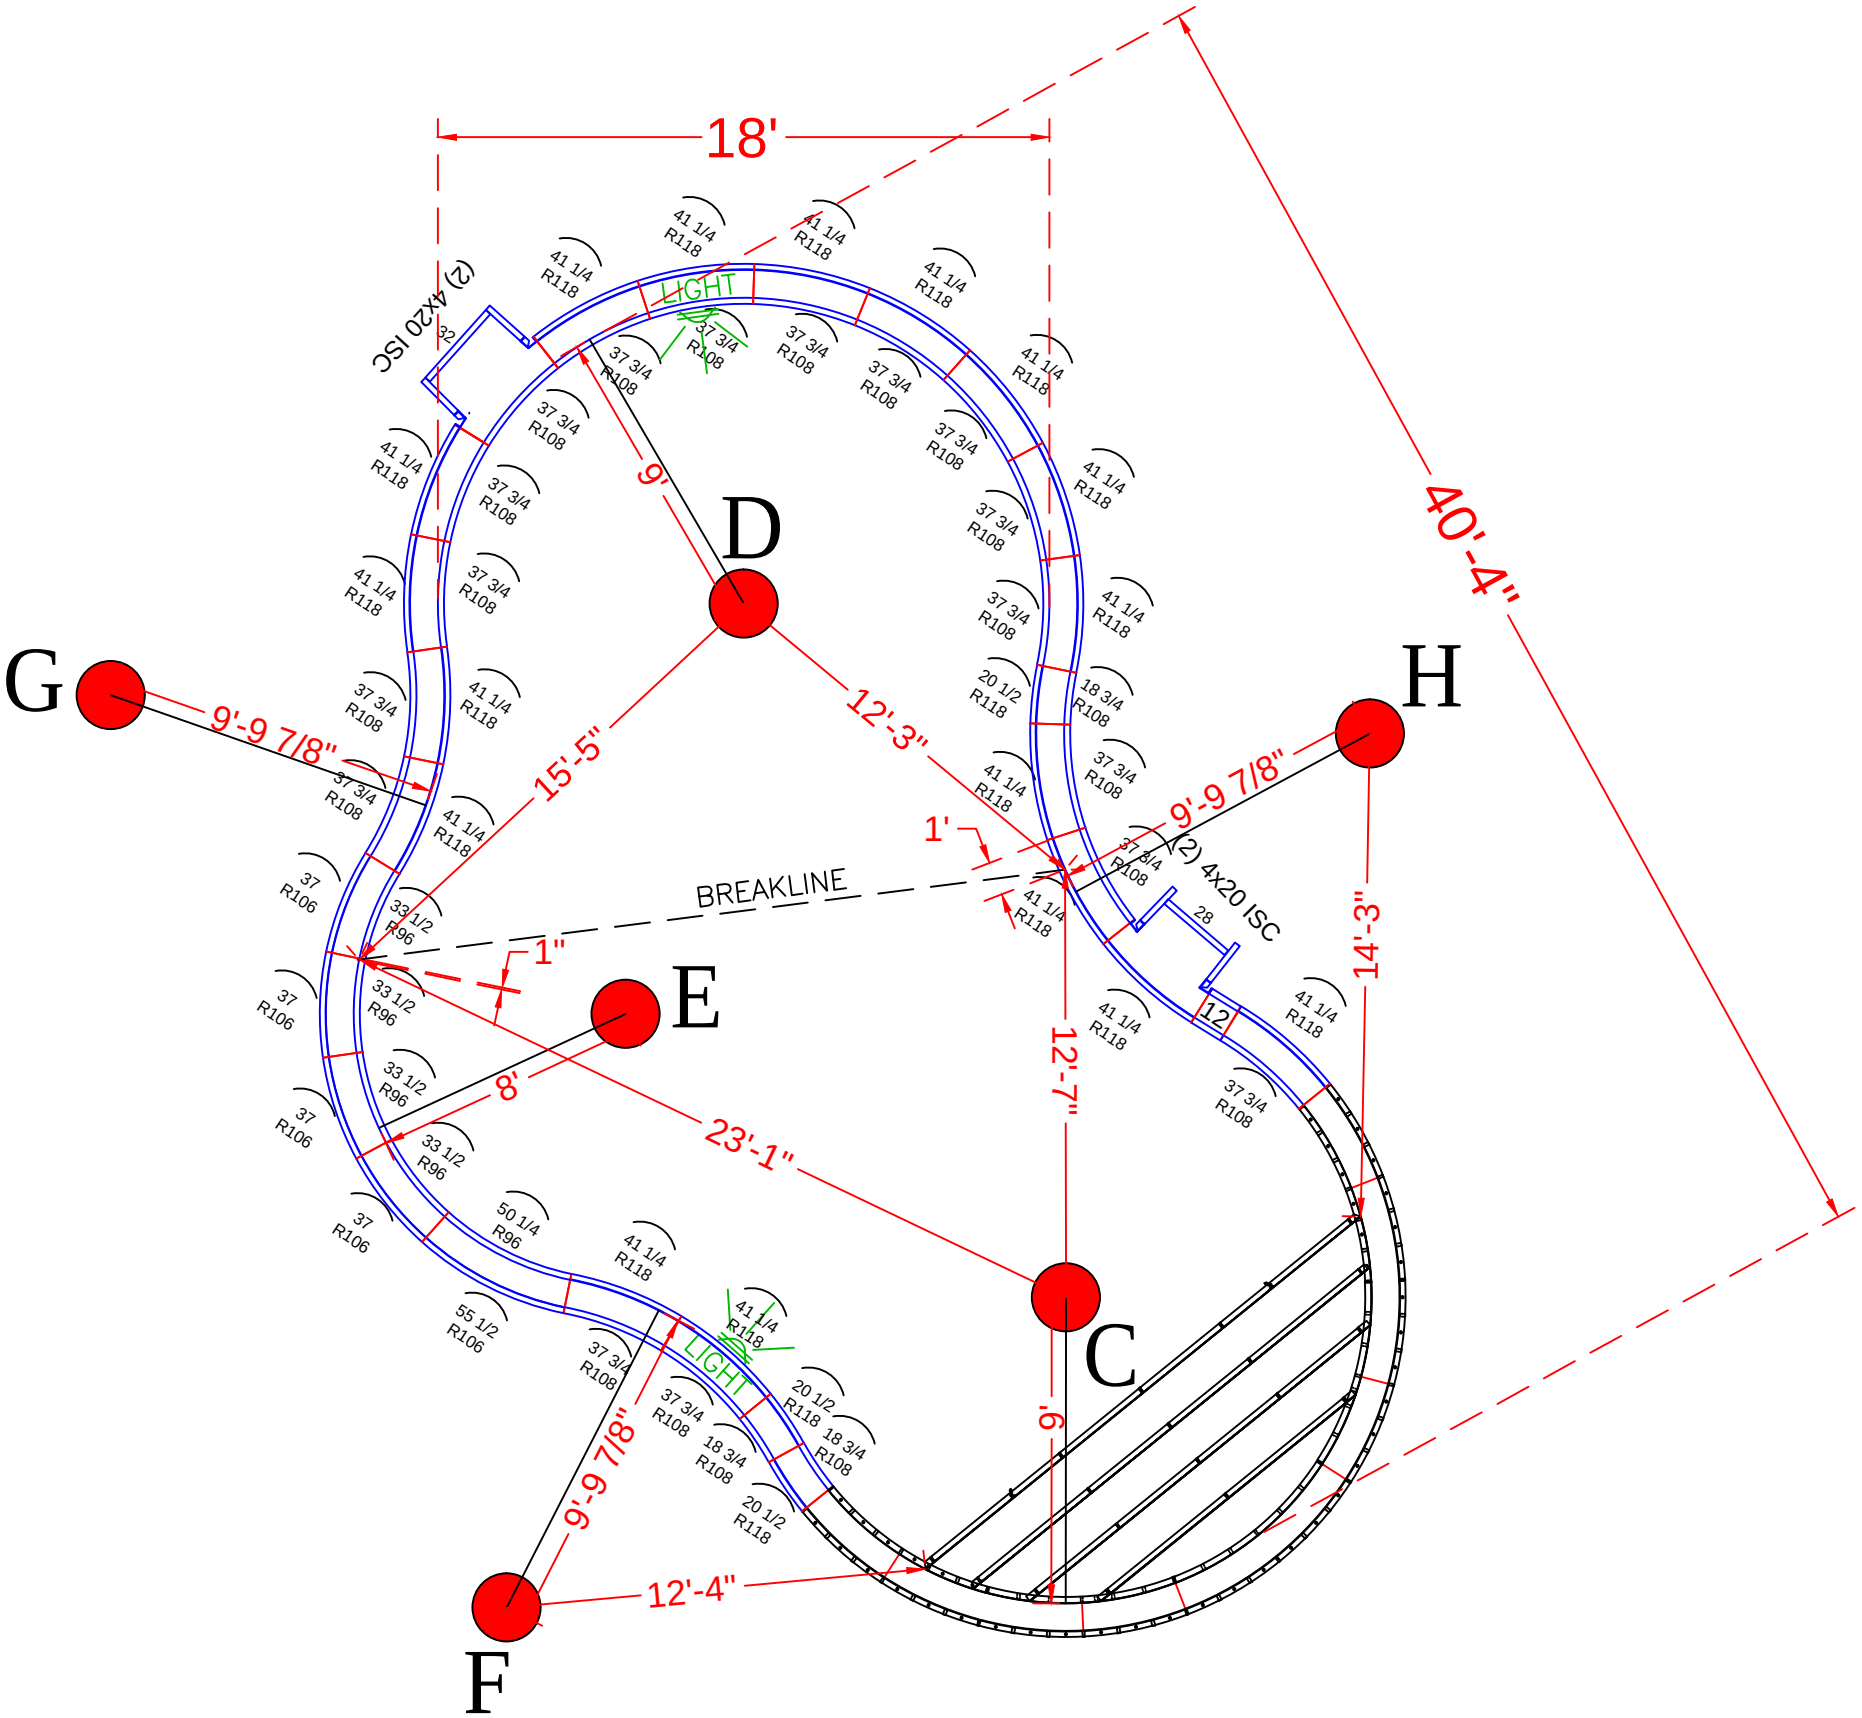

POOL PANEL DESCRIPTIONS

QTY.	DESCRIPTION
1	9' Radius Step Assembly
4	4"x20"x48" Adj Offset Hinged ISC (Pilaster)
STRAIGHT PANELS	
2	12" x 48" Straight
1	28" x 48" Straight
1	32" x 48" Straight
RADIUS PANELS	
4	33 1/2" x 48" - 96" Radius Panel
4	37" x 48" - 106" Radius Panel
1	50 1/4" x 48" - 96" Radius Panel
1	55 1/2" x 48" - 106" Radius Panel
3	18 3/4" x 48" 108" Radius Panel
3	20 1/2" x 48" 118" Radius Panel
18	37 3/4" x 48" - 108" Radius Panel
18	41 1/4" x 48" - 118" Radius Panel

KOWIESKI - 145 Holly Lane
18' x 36' - 10" Concrete Wall - Freeform
w/ 16'-6" Wide Vinyl Covered Steps
Pool Perimeter = 108'
Pool Area = 714 S. F.
Approximate Gallons of Pool: 21,600 Gallons





Concrete Yards
- Pool Walls & Steps: 20 yards (19 exact)

PANEL LAYOUT

JOB #: 555224
DATE: 5-31-2017
DRAWN BY: SA

REVISIONS



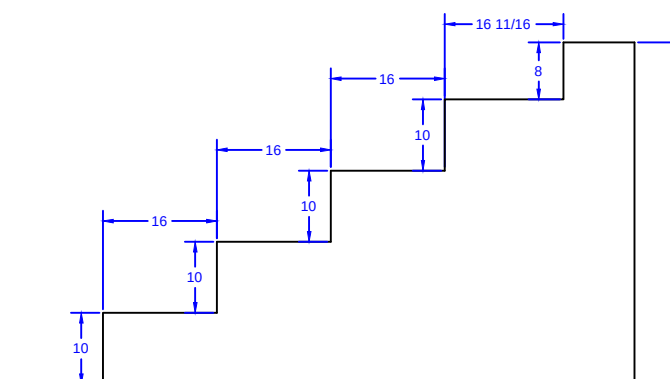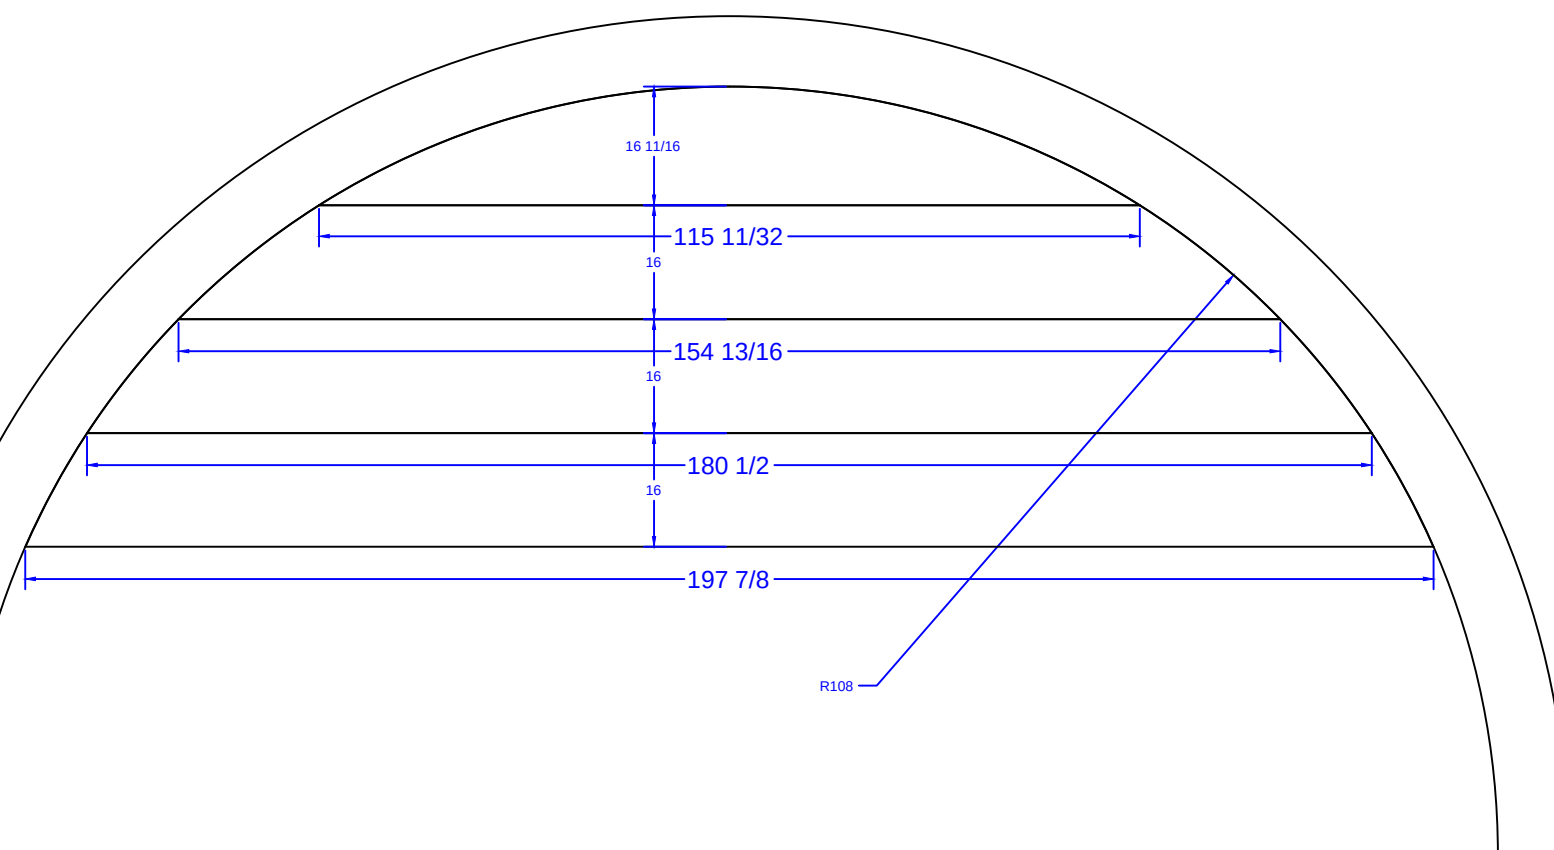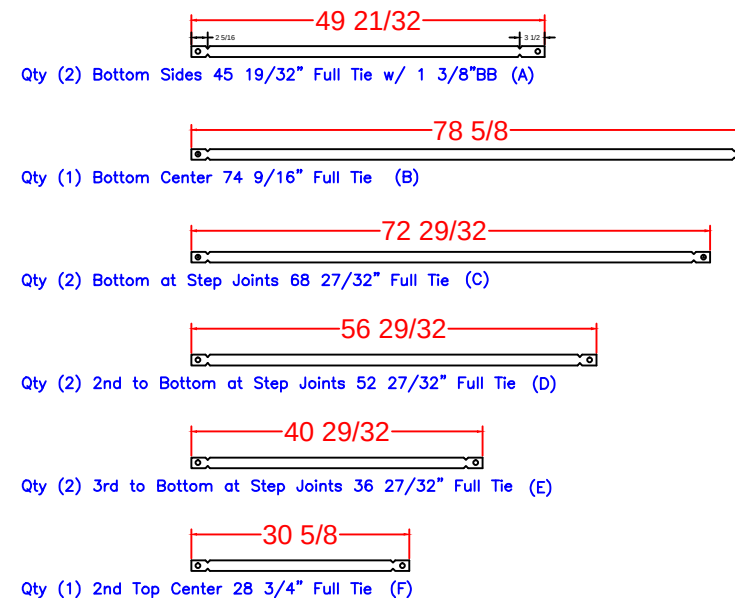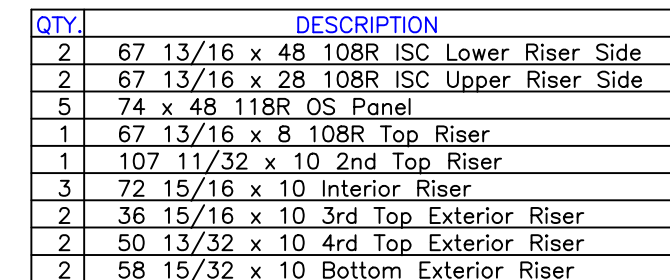

- Pool Walls & Steps: 20 yards (19 exact)

STEP DETAIL			
JOB #: 555224			
DATE: 5-31-2017			
DRAWN BY: SA			

